


	TYPE	600 (W) X 600 (H)
DESCRIPTION	POWDER COATED FINISHED, SUPPLY NOMINAL THICKNESS OF 1.20MM COSEMENT WINDOW, 6MM FULLY TEMPERED GLASS PANEL, COMPLETED WITH WINDOW SINGLE - POINT HANDLE, FRICTION STAY, INNER CORNER BRACKET, WEATHERSTRIP, ALL ASSOCIATED SUB-FRAMES AND NECESSARY HARDWARE, TO MANUFACTURER'S DETAILS AND ARCHITECT'S APPROVAL.	
LOCATION	LEVEL 3-8 (AT UNIT ONLY) LEVEL 9 (AT UNIT ONLY) LEVEL 10-19 (TYPICAL FLOOR - AT UNIT ONLY) LEVEL 20 (TYPICAL FLOOR - AT UNIT ONLY) LEVEL 21 (UNIT AT BREAKTANK LEVEL) LEVEL 22-38 (TYPICAL LEVEL - AT UNIT ONLY) LEVEL 39	TYPE C, C1, C2 & C3 (BATH 2), TYPE C2 & C3 (BATH 3), TYPE C2, A2 & A3 (BATH 2) TYPE C(A), C1(A), C2(A) & C3(A) (BEDROOM 3 & 4)


01 UNIT WINDOW DETAIL SECTION
831-01 SCALE 1:3

UNIT WINDOW SCHEDULE
831-01 SCALE 1:50

01 UNIT WINDOW DETAIL SECTION
831-01 SCALE 1:3

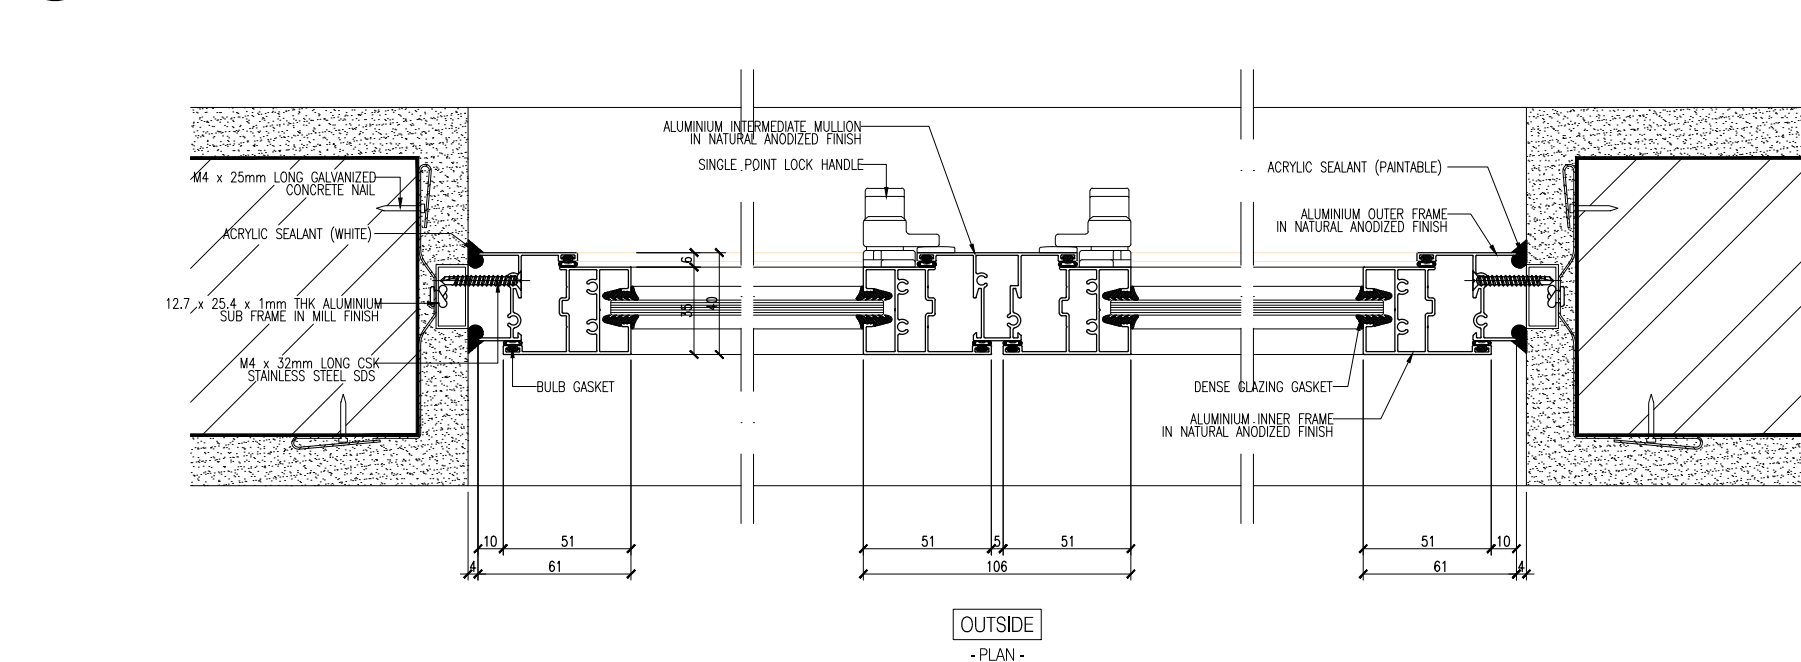


02 UNIT WINDOW DETAIL SECTION
831-01 SCALE 1:3

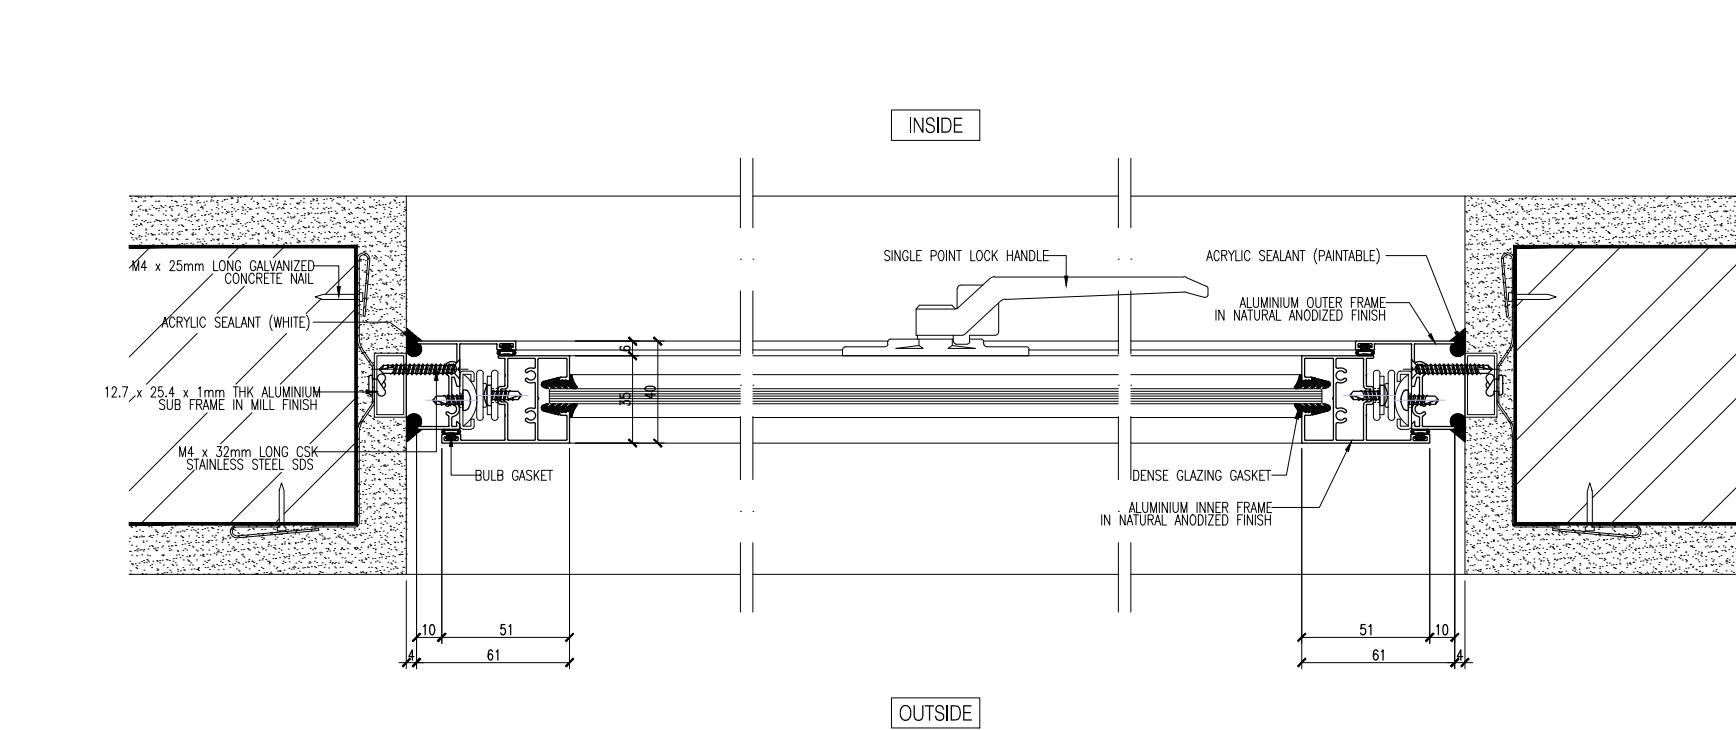


04 UNIT WINDOW DETAIL SECTION
831-01 SCALE 1:3

05 BATH UNIT WINDOW DETAIL SECTION
831-01 SCALE 1:3

03 UNIT WINDOW DETAIL SECTION
831-01 SCALE 1:3

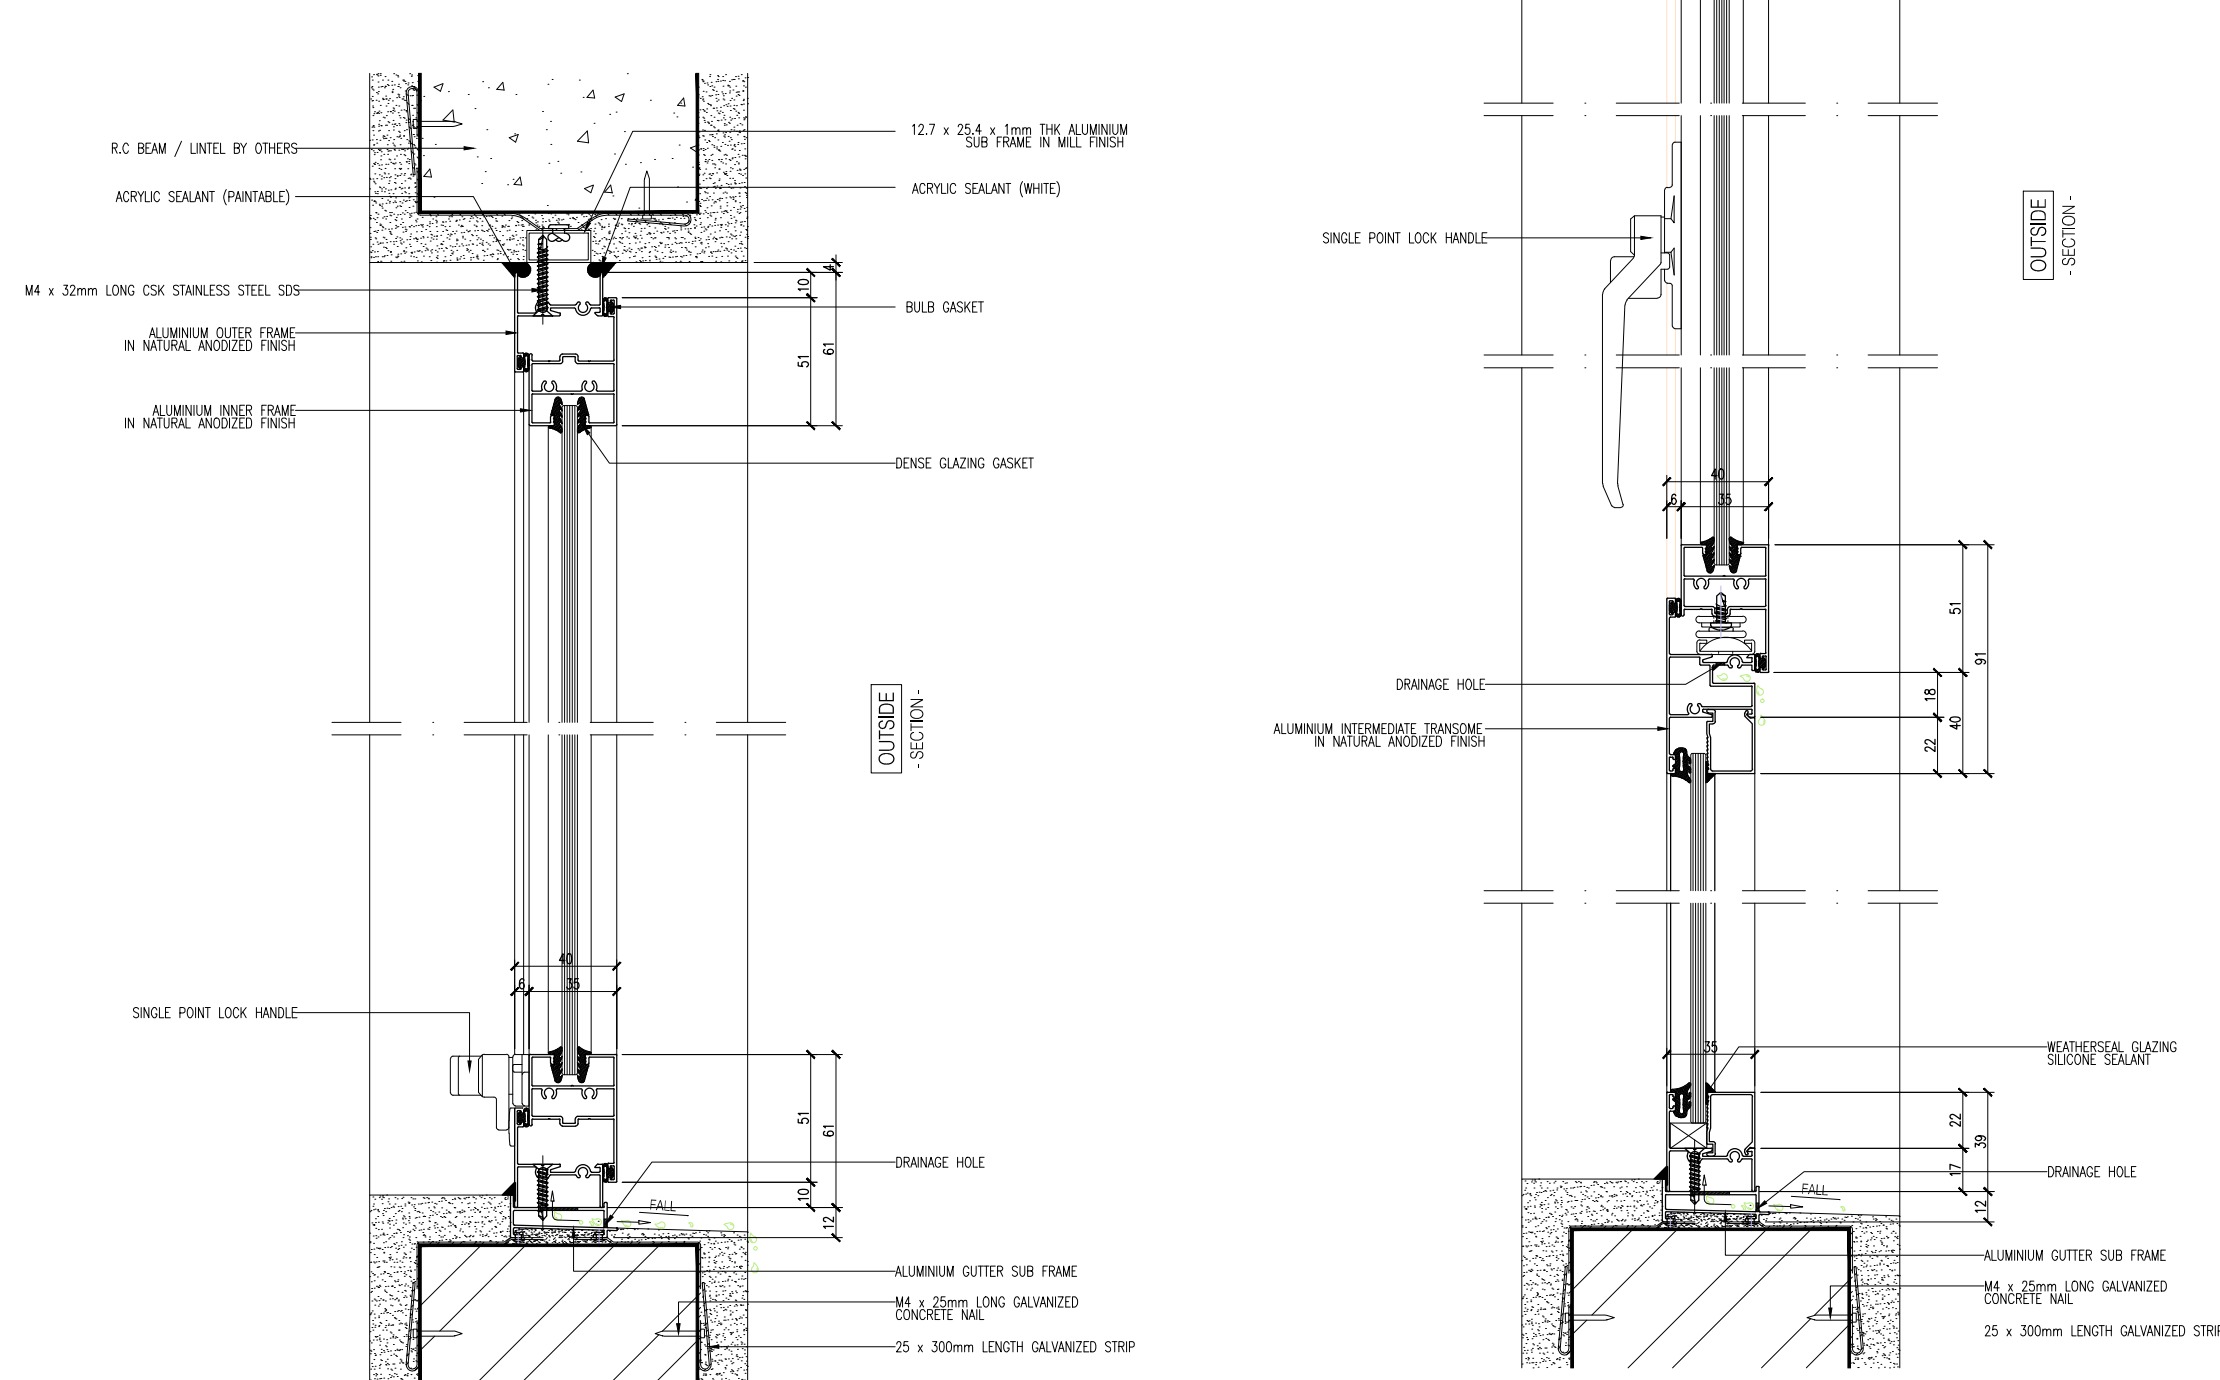

BIL	DATE	REVISION	DRAWN BY

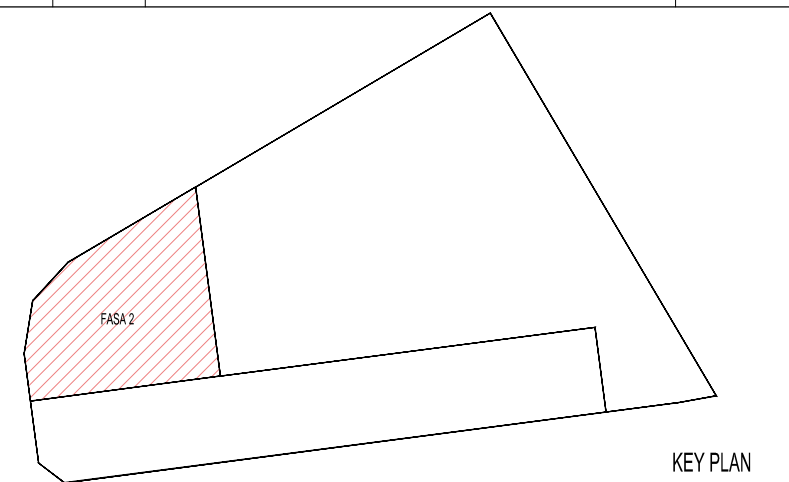

PROJEK :

CADANGAN PEMBANGUNAN (FASA 2) YANG MENGANDUNGI :-
2 BLOK PANGSAAPURI PERKIHIDMATAN 40 TINGKAT (491 UNIT)
DENGAN TEMPAT LETAK KENDERAAN

DI ATAS LOT 21609 (SEBAHAGIAN LOT 21135 SEBELUM INI),
JALAN CASSIA BARAT 2, MUKIM 13,
SEBERANG PERAI SELATAN, PULAU PINANG

UNTUK : TETUAN PARAMOUNT PROPERTY (PW) SDN. BHD

PEMILIK DAN PEMAJU :
ALAMAT : PARAMOUNT PROPERTY (PW) SDN. BHD
WISMA PARAMOUNT, 1A (1ST FLOOR), LORONG BLM 1/1,
BANDAR LAGUNA MERBOK, 08000 SUNGAI PETANI, KEDAH
NO. TEL : 604 - 441 9191 FAX : 604 - 441 9090

ARKITEK / SAKSI : **BH** **YEW**
ARCHITECT (SP/Y61)
15TH FLOOR, MENARA AMMETLIFE
NO.1, JALAN LUMUT, 50400 KUALA LUMPUR
TEL: (03) 4043-1346 FAX: (03) 4043-1349
EMAIL: ybhwa@nnrosb.com.my

TENDER DRAWING

LUKISAN :
APARTMENT UNIT WINDOW
 WINDOW SCHEDULE
 WINDOW DETAIL SECTION

SCALE: AS SHOWN		C/D NO.: 557_CD1-831-01			
DRAWN BY: IAN		CHECKED BY: KHENG SOON		DATE: NOV 2017	
PROJECT NO.	STATUS :	BLOK :	C/WC NO.	DWG NO.	REVISION
55714-2	CD	-	831	01	01