



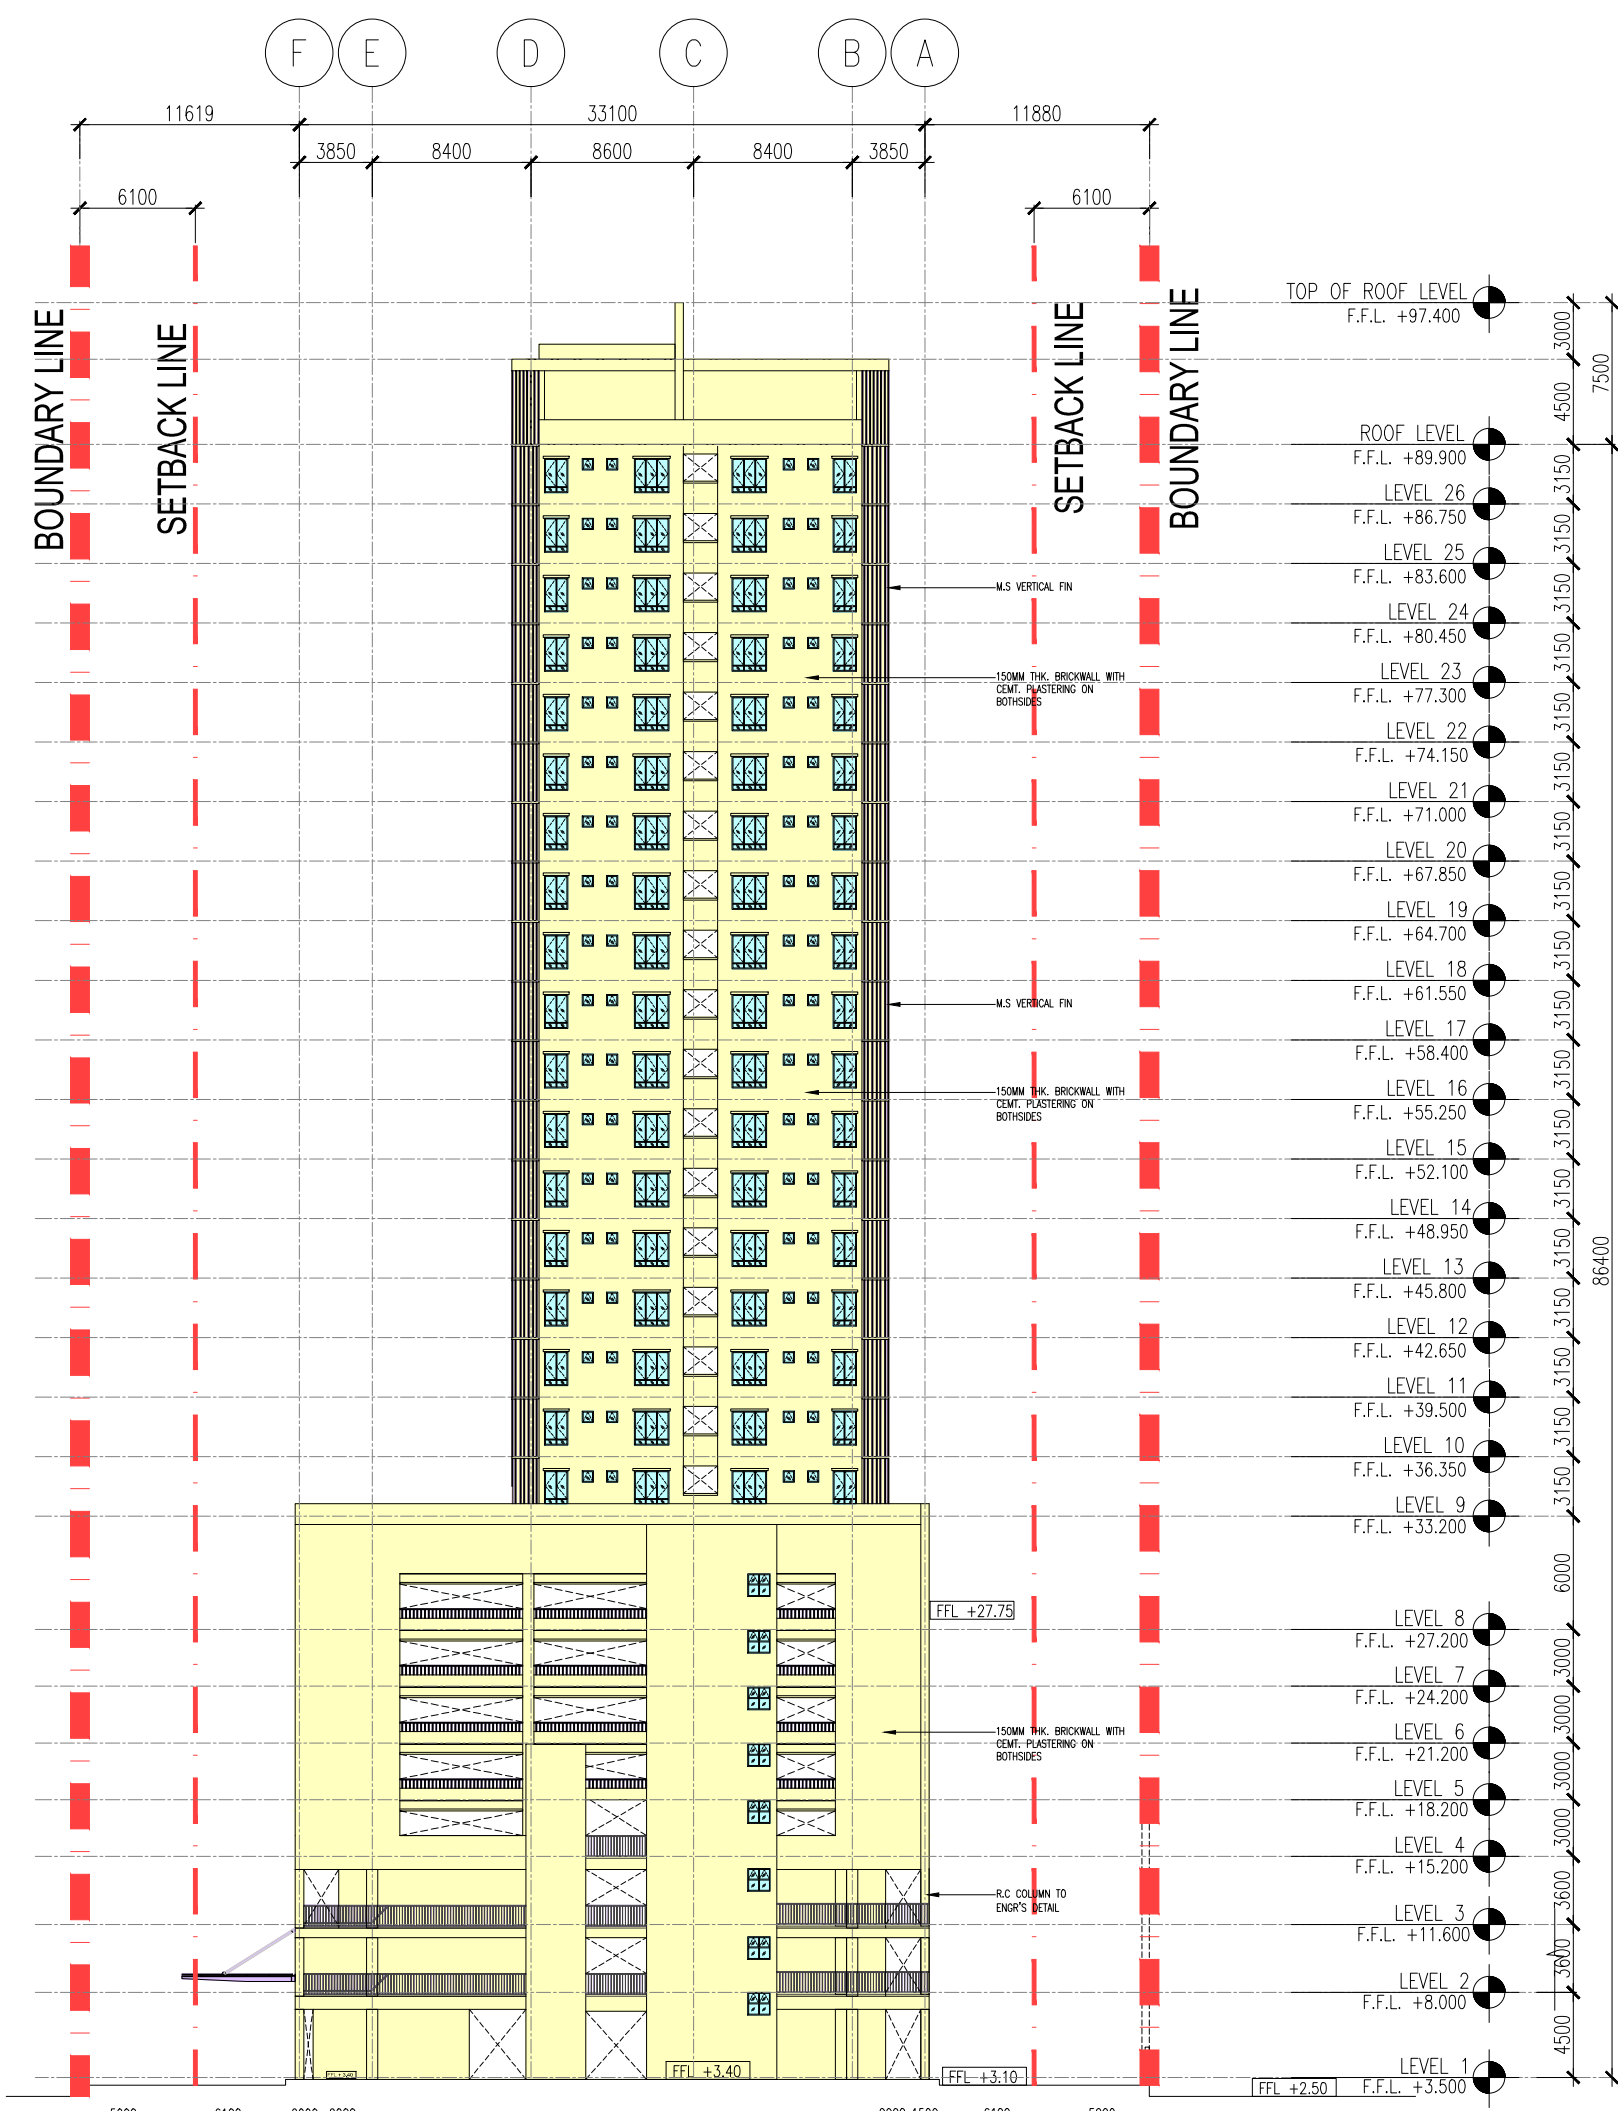

04 PANDANGAN 04
201 SKALA = 1 : 400

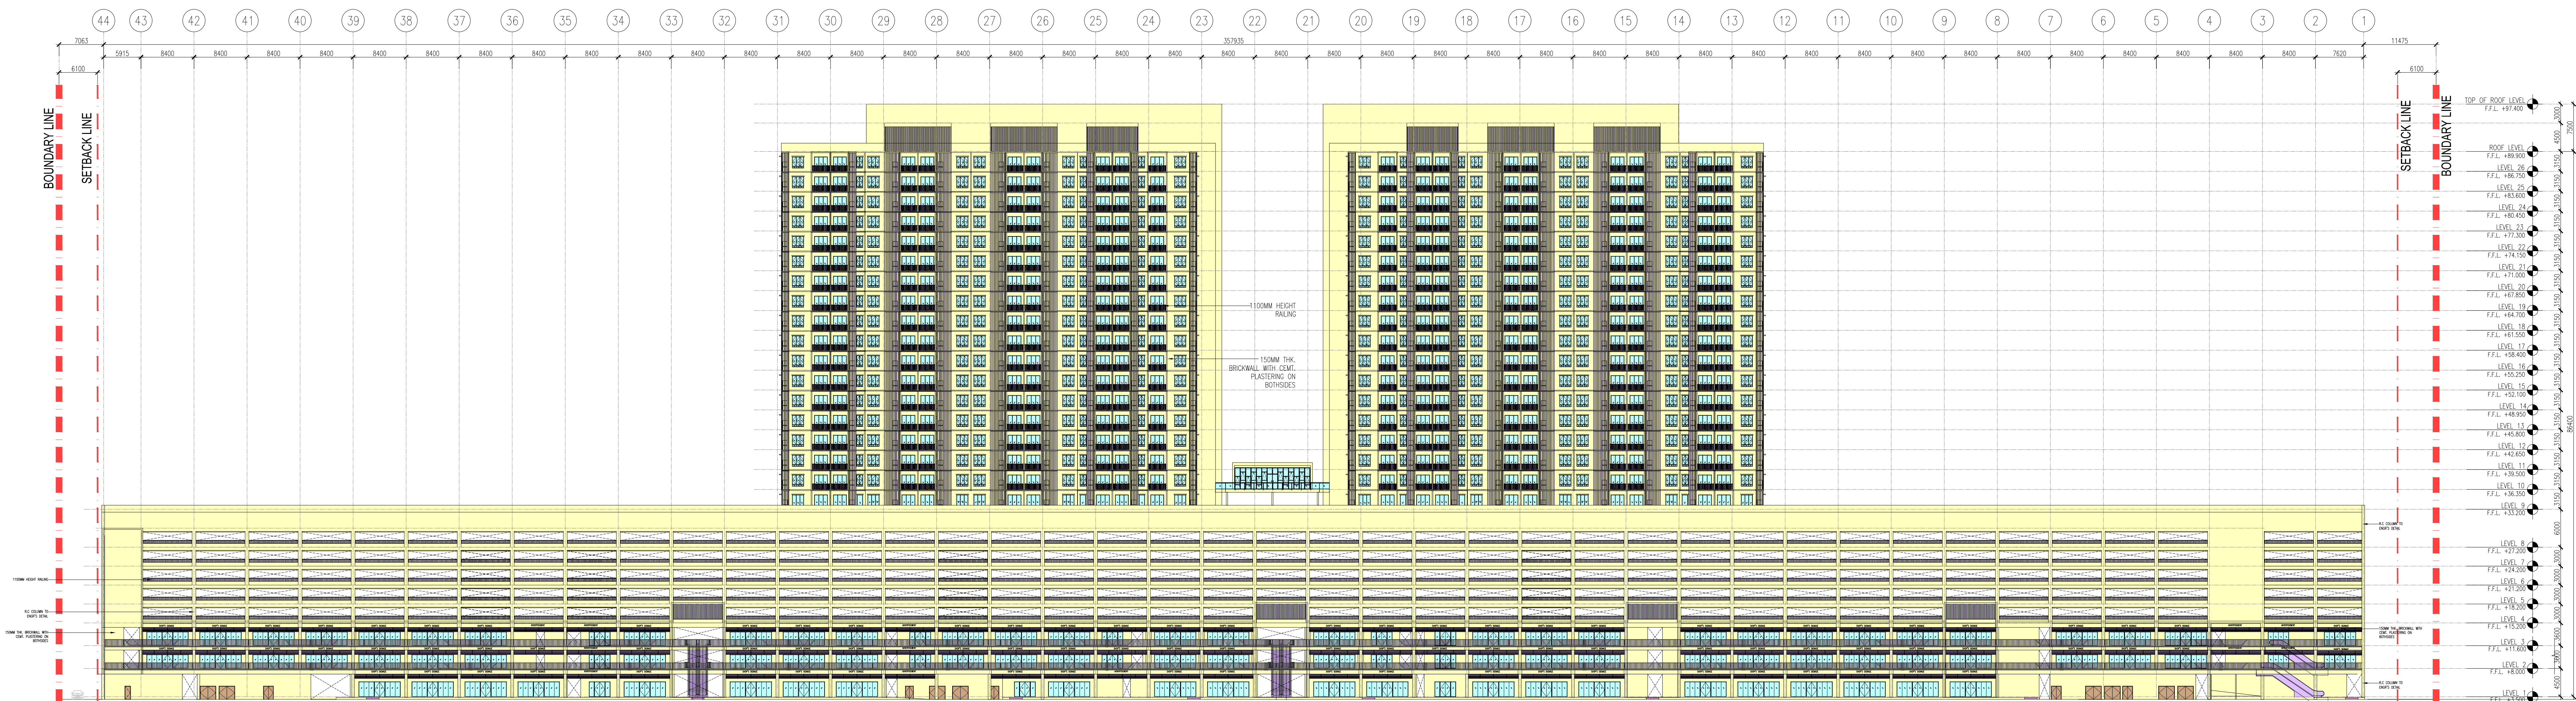


03 PANDANGAN 03
201 SKALA = 1 : 400

NO. FAL

KEDAHAN PELAMBAT

FINISHES CODE	FLOOR FINISHES
SKIRTING	CEILING
WALL	FLOOR
WALL FINISHES	CEILING FINISHES
PP1	PLASTER AND PAINT
PP2	TILES
VENTILATION	LEGEND
MV - MECHANICAL VENTILATION	CCTV

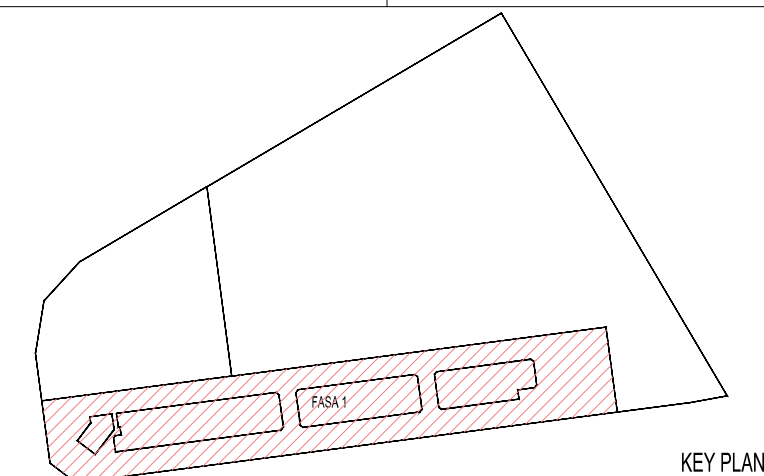

KEY PLAN

PROJEK:

CADANGAN MEMBINA PEMBANGUNAN BERCAMPUR DI ATAS LOT 21135, PERSIARAN CASSIA BARAT 3, MUKIM 13, SEBERANG PERAI SELATAN, PULAU PINANG YANG MENGANDUNGI:

FASA 1

A. 2 BLOK PANGSAPURI PERKHIDMATAN 18 TINGKAT (612 UNIT)

B. KEDAI PEMABAT 3 TINGKAT (180 UNIT)

C. 5 TINGKAT TEMPAT LETAK KENDERAAN

UNTUK: TETUAN PARAMOUNT PROPERTY (PW) SDN. BHD

PEMILIK DAN PEMAKA / SAKSI

NAMA: MIP. OCH HUN PENG
JAWATAN: KETUA PEGAWAI EKSEKUTIF
NO. IC: 606319-02-5111
ALAMAT: PARAMOUNT PROPERTY (PW) SDN. BHD
WISMA PARAMOUNT, 1A (1ST FLOOR), LORONG BLM 1/2,
BANDAR LAGUNA MERBOK, 08000 SUNGAI PETAN, KEDAH
NO. TEL: 604-441 9191 FAX: 604-441 9090

PERUNDING REKABENTUK:

ARCHITECTURE GROUP - STUDIO Z
CPG CONSULTANTS PTE LTD
1 GATEWAY DRIVE, 29-01 WESTGATE TOWER
SINGAPORE 099212
TEL: +65 635 4416

ARTIS:

BH YEW ARCHITECT (SP/Y61)
15TH FLOOR, BANGUNAN AMMETULIFE
NO.1, JALAN LUMUT, 50400 KUALA LUMPUR
TEL: (03) 4043-1346 FAX: (03) 4043-1349
EMAIL: yshwa@mrash.com.my

BP SUBMISSION
MAY 2016

URUSAN:

PANDANGAN 03
PANDANGAN 04

SCALE	00 NO.	201_BP03a-202	DATE	MAY 2016	
DRAWN BY:	CHECKED BY:	RACHAEL			
DISKUSOR AKRONIM	PROJECT NO.	55714	DISCIPLINE	ARCH	
DWG STATUS	LOT	ATTRIBUTE	LEVEL	DWG NO.	REVISION
DD	-	-	-	202	01a