


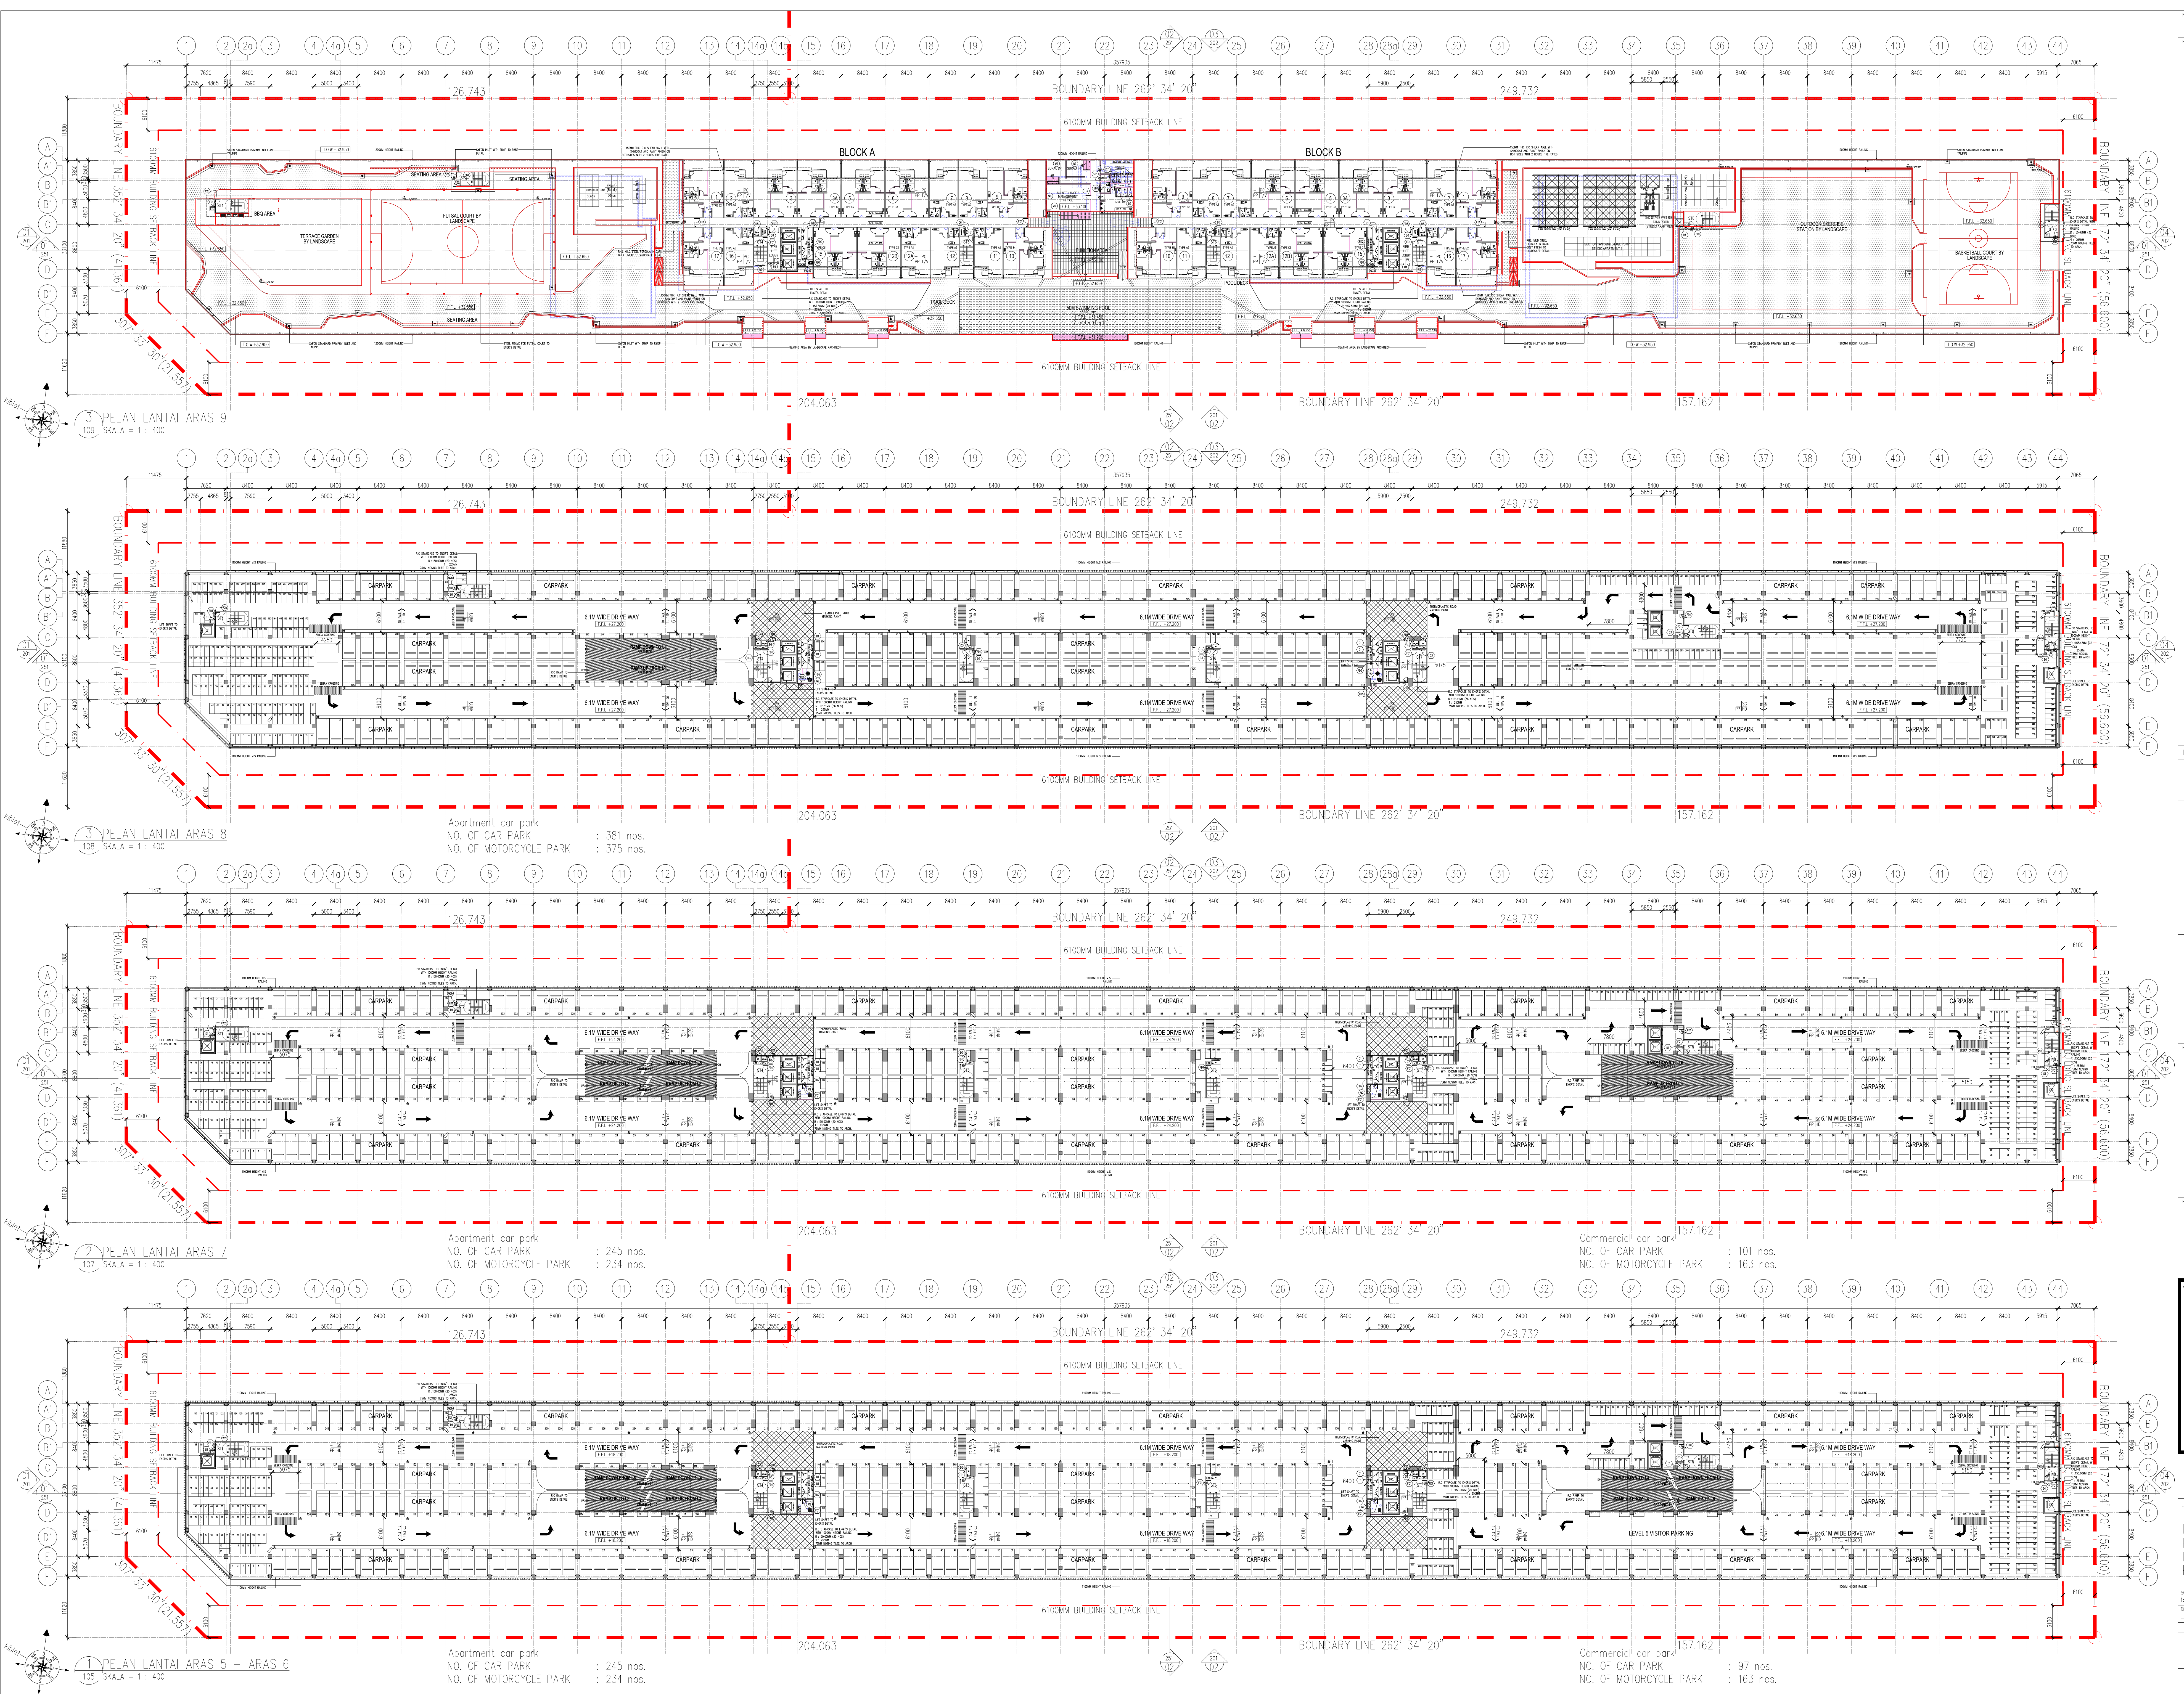

NO. FAL

REKODAN PELABAT :

LEGEND

- KERJA-KERJA BARU DITUNJUKAN DENGAN WARNA MEHAH
- KERJA-KERJA LAMA DITUNJUKAN DENGAN GARISAN PUTUS-PUTUS BERNAMBAH (BBI)

KEY PLAN

PROJEK :

CADANGAN PEMBANGUNAN BERCAMPUR (FASA 1) DI ATAS LOT 21608 (SEBAGIAN LOT 21608 PERSIAPAN CASIA BARAT 3 NUKUN 11 SEBERANG PERAI SELATAN, PULAU PINANG YANG MENGANDUNGI:-

- A. 2 BLOK PANGSAPURI PERKHIDMATAN 18 TINGKAT (612 UNIT)
- B. KEDAI PELABAT 3 TINGKAT (136 UNIT)
- C. 5 TINGKAT TEMPAT LETAK KENDERAAN

PELAN PINDAH DAN TAMBAHAN KEPADA PELAN LULUS NO. RUJ MPSP4020-7342, BERTARIKH 17.08.2016

UNTUK : TETUAN PARAMOUNT PROPERTY (PW) SDN. BHD

PEMILIK DAN PEMAS :

NAMA : MR. CHOW HUI PENG
JAWATAN : KETUA PEGAWAI EKSEKUTIF
NO IC : 600610-02-5111
ALAMAT : WISMA PARAMOUNT, 1A (1ST FLOOR), LORONG 8/11/2, BANDAR LAGUNA MERIDOK, 08000 SURABAYA PETANI, KEDAH
NO. TEL : 604-441 9191 FAX : 604-441 9090

PERINGKAT REKABIDUK :

ARCHITECTURE GROUP - STUDIO Z
CPG CONSULTANTS PTE LTD
1 GATEWAY DRIVE, 29-01, WESTGATE TOWER
SINGAPORE 080571
TEL : +65 637 8455

REKOD / 34001

BH YEW
ARCHITECT (SP/161)
15TH FLOOR, BANGUNAN AMMELIFE
NO. 1, JALAN LUKUT, 50400 KUALA LUMPUR
TEL: (03) 4043-1346 FAX: (03) 4043-1349
EMAIL: jhwa@bharch.com.my

BP SUBMISSION
JUNE 2017

LOKUP :

PELAN LANTAI ARAS 5 - 6
PELAN LANTAI ARAS 7
PELAN LANTAI ARAS 8
PELAN LANTAI ARAS 9

SCALE:	1:400	CAD NO:	557-BP2-105	DATE:	JUNE 2017
DRAWN BY:	JANES	CHECKED BY:	JANES	PROJECT NO:	55714-1
ORIGINATOR AGENCY:	BH YEW	DESIGNER:	ARCH	DATE:	JUNE 2017
DWG STATUS:	LOT	ATTRIBUTE	LEVEL	PAGE NO.	REVISION
DD	-	-	-	105	00