


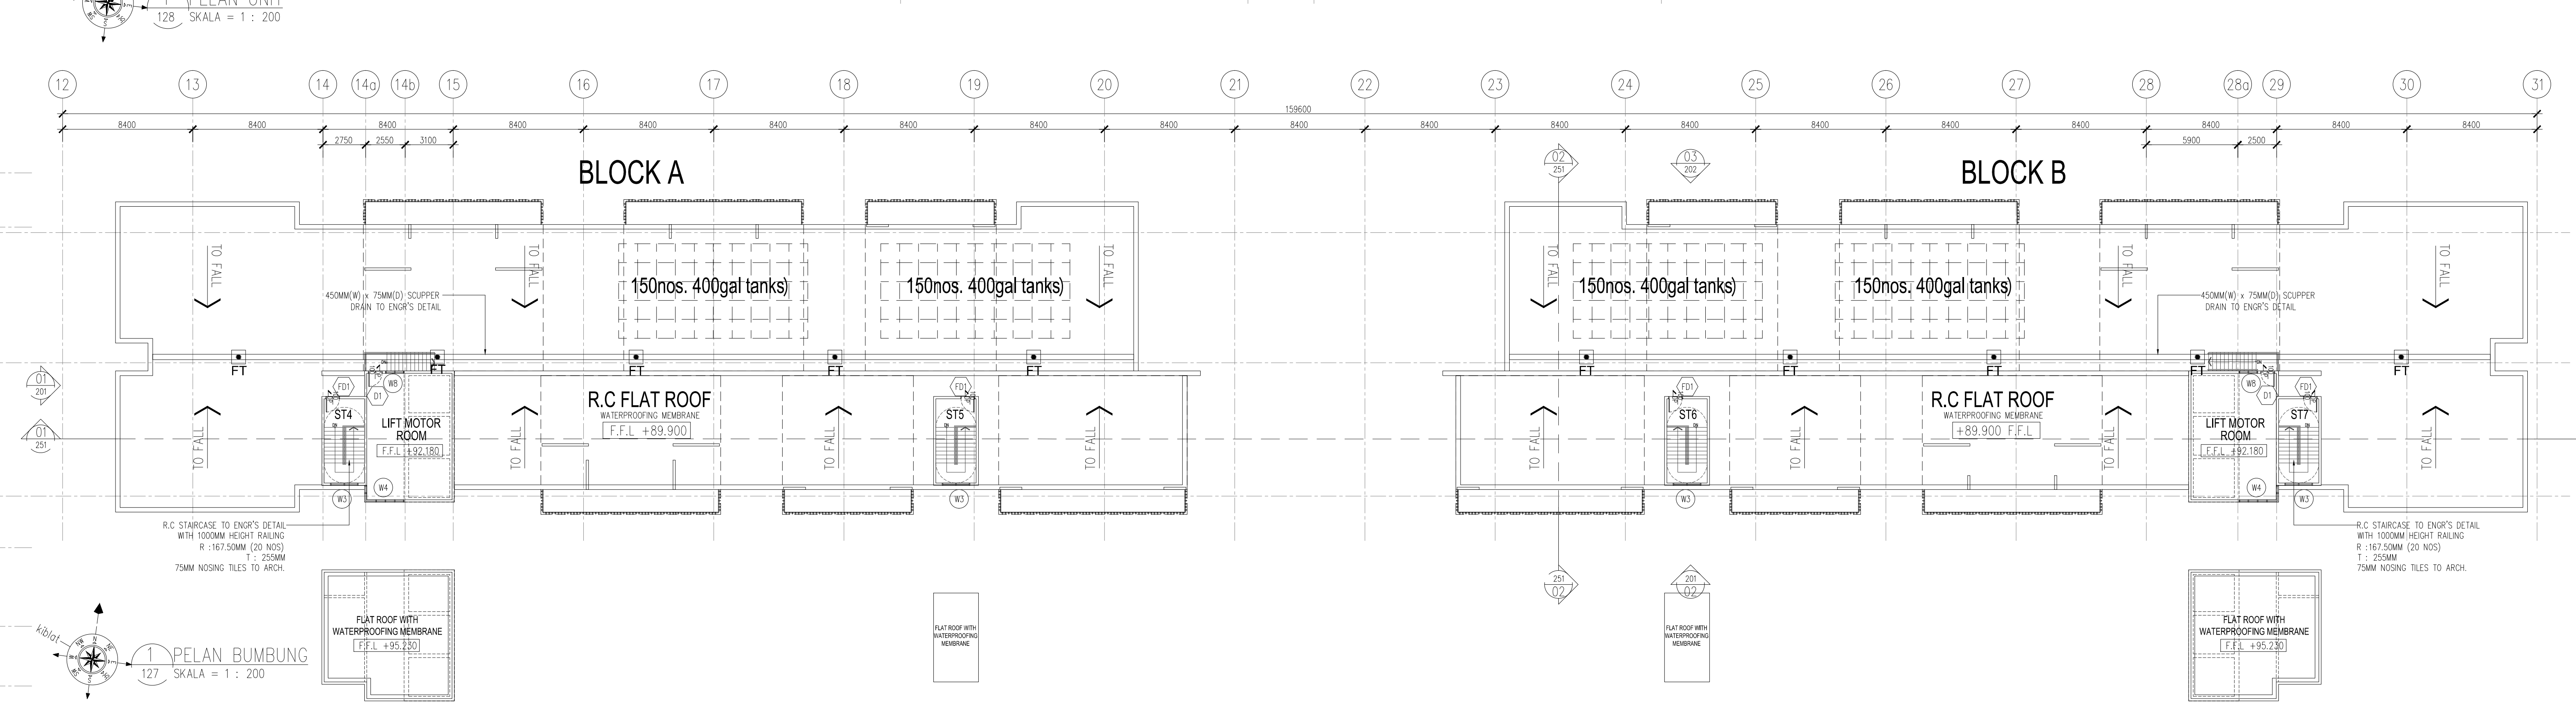

NO. FAL

KELOMPOK PERABAT :

LEGEND

KERJA-KERJA BARU DITUNJUKAN DENGAN WARNA MEHAH

KERJA-KERJA LAMA DITUNJUKAN DENGAN GARISAN PUTUS-PUTUS BERWARNA BIRU

PROJEK :

CADANGAN PEMBANGUNAN BERCAMPUR (FASA 1) DI ATAS LOT 21008 (SEBAGIAN LOT 21008) PERSIAPAN CASIA BARAT 3, NUKUN 13, SEBERANG PERAI SELATAN, PULAU PINANG YANG MENDUNGUNGI-

A. 2 BLOK PANGSAURI PERKHIDMATAN 18 TINGKAT (632 UNIT)

B. KEDAI PERABAT 3 TINGKAT (136 UNIT)

C. 5 TINGKAT TEMPAT LETAK KENDERAAN

PELAN PINDAH DAN TAMBAHAN KEPADA PELAN LULUS NO. RUJ MPSP4020-7342, BERTARIKH 17.08.2016

UNTUK : PETUAN PARAMOUNT PROPERTY (PW) SDN. BHD

PEMILIK DAN PEMAKA :

NAMA : MR. CHOW HUI PENG

JAWATAN : KETUA PEGAWAI EKSEKUTIF

NO IC : 650610-02-5311

ALAMAT : PARAMOUNT PROPERTY (PW) SDN. BHD. WISMA PARAMOUNT, 1A (1ST FLOOR), LORONG 8/L 1/1, BANDAR LAGUNA MERIDOK, 08000 SURGA PETANI, KEDAH

NO. TEL : 604-441 9191 FAX : 604-441 9090

PERUNDING REKAMBUK :

ARCHITECTURE GROUP - STUDIO Z

CPG CONSULTANTS PTE LTD

1, GATEWAY DRIVE, 29-01, WESTGATE TOWER, SINGAPORE 08021

TEL : +65 637 4455

NOTES / REMARKS :

BH YEW ARCHITECT (SP/161)

15TH FLOOR, BANGUNAN ANMELTIF

NO. 1, JALAN LUKUT, 50400 KUALA LUMPUR

TEL: (03) 4043-1346 FAX: (03) 4043-1349

EMAIL: yhw@anmst.com.my

BP SUBMISSION

JULY 2017

LEGEND :

SKALA: 1:200

DRAWN BY: -

ORIGINATOR ACTION:

BH YEW

DWG STATUS: DD

CAD NO: 557-BP2-128

CHECKED BY: JAMES

PROJECT NO: 55714-1

LOT: -

ATTRIBUTE: -

LEVEL: -

DWG NO: 128

REVISION: 00

DATE: JULY 2017

DISCIPLINE: ARCH

DWG NO: 128

REVISION: 00