



02 PANDANGAN 02
201 SKALA = 1 : 400

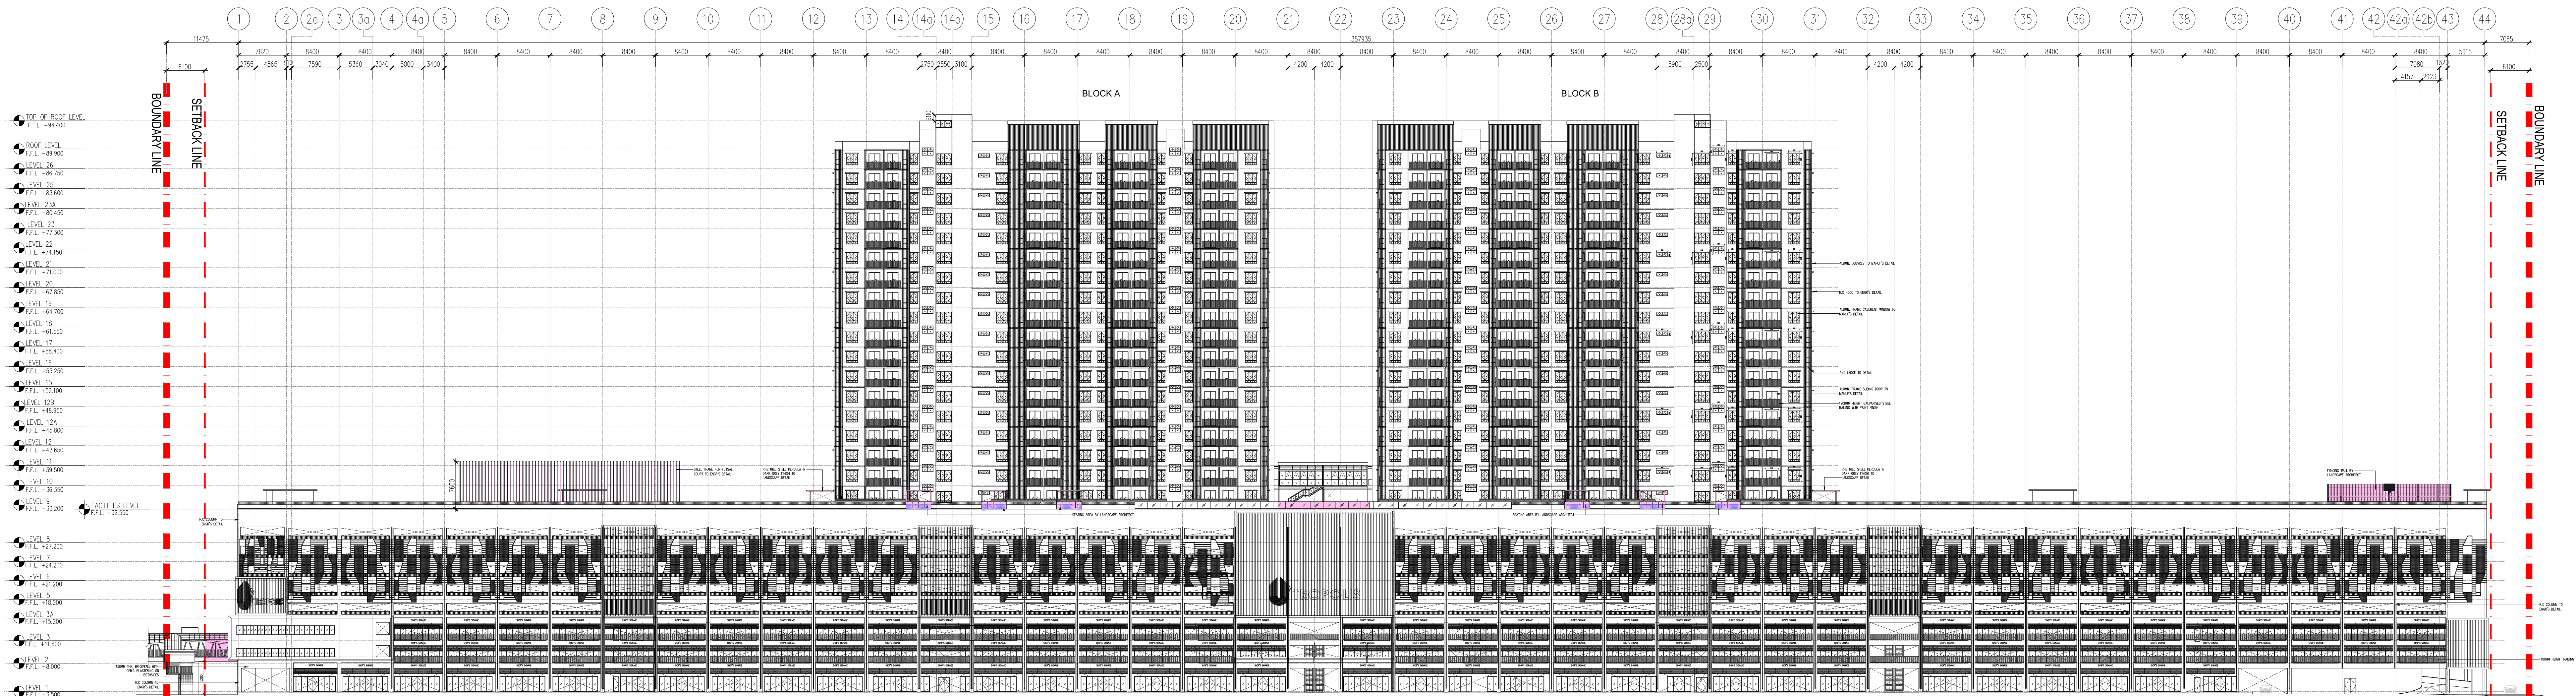

01 PANDANGAN 01
201 SKALA = 1 : 400

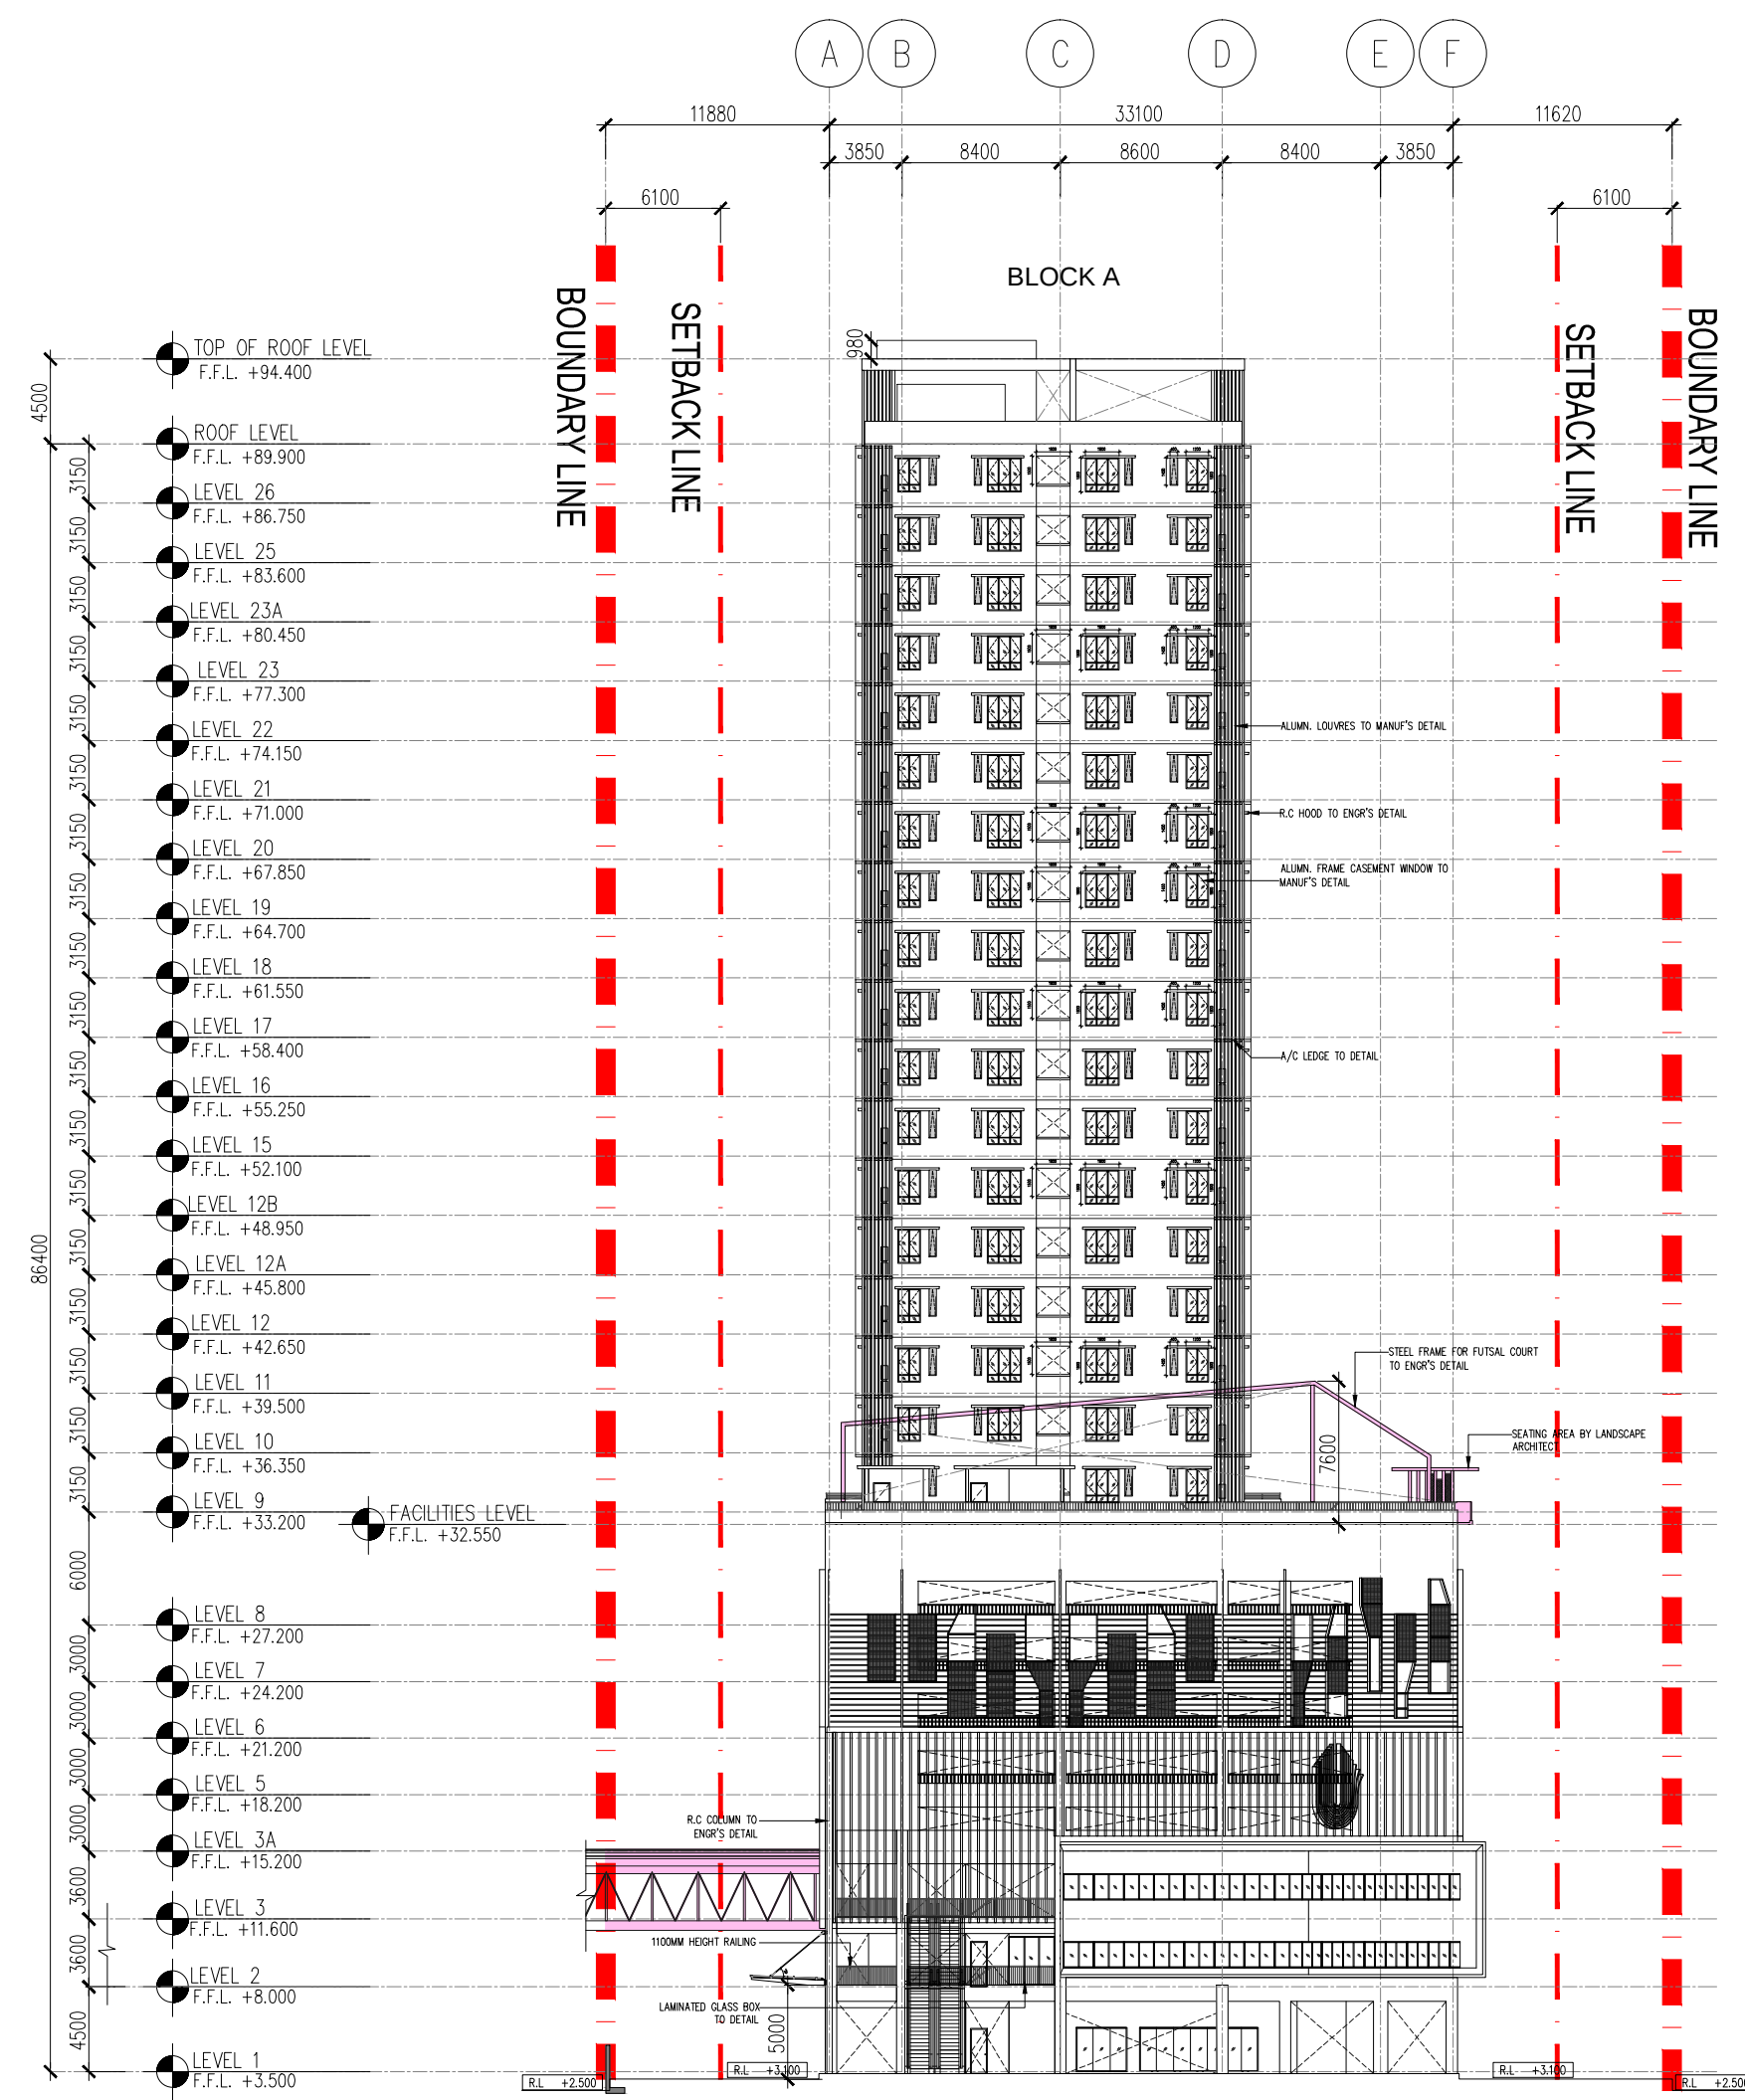

NO. FAL

KEDURAHAN PEJABAT 1

LEGEND

KERJA-KERJA BARU DITUNJUKAN DENGAN WARNA MEHAH

KERJA-KERJA LAMA DITUNJUKAN DENGAN GARISAN PUTUS-PUTUS BERWARNA BIRU

KEY PLAN

CADANGAN PEMBANGUNAN BERCAMPUR (FASA 1) DI ATAS LOT 21608 (SEBAGIAN LOT 21139) PERSIAPAN CASSIA BARAT 3, NUKUN 13, SEBERANG PERAI SELATAN, PULAU PINANG YANG MENGANDUNGI:-
A. 2 BLOK PANGSAPURI PERKHIDMATAN 18 TINGKAT (632 UNIT)
B. KEDAI PEJABAT 3 TINGKAT (136 UNIT)
C. 5 TINGKAT TEMPAT LETAK KENDERAAN
PELAN PINDAH DAN TAMBAHAN KEPADA PELAN LULUS NO. RUJ MPSP4020-7342, BERTARIKH 17.08.2016
UNTUK : TUTUAN PARAMOUNT PROPERTY (PW) SDN. BHD
PEMLIK DAN PEMALIK :
NAMA : MR. GOO HUAN PENG
JAWATAN : KETUA PEGAWAI EKSEKUTIF
NO IC : 650619-02-5111
ALAMAT : PARAMOUNT PROPERTY (PW) SDN. BHD
WISMA PARAMOUNT, 1A (1ST FLOOR), LORONG 8/LM 1/1, BANDAR LAGUNA MERBOK, 08000 SURGA PETANI, KEDAH
NO. TEL : 604-441 9191 FAX : 604-441 9090
PERUNDING REKA BENTUK :
ARCHITECTURE GROUP - STUDIO Z
CPG CONSULTANTS PTE LTD
1 GATEWAY DRIVE, 29-01, WESTGATE TOWER
SINGAPORE 08051
TEL : +65 637 4455
BANK / BANK
BH YEW ARCHITECT (SP/161)
15TH FLOOR, BANGUNAN ANNETULIFE
NO. 1, JALAN LAMU, 50400 KUALA LUMPUR
TEL: (03) 4043-1346 FAX: (03) 4043-1349
EMAIL: jhewa@pross.com.my
BP SUBMISSION
JULY 2017
LAKSANA :
PANDANGAN 01
PANDANGAN 02
SKALA : 1:400
DRAWN BY :
ORIGINATOR: ARCHITECT
BH YEW
DATE: JULY 2017
PROJECT NO.:
55714-1
DWG NO.:
201
REVISION:
00