


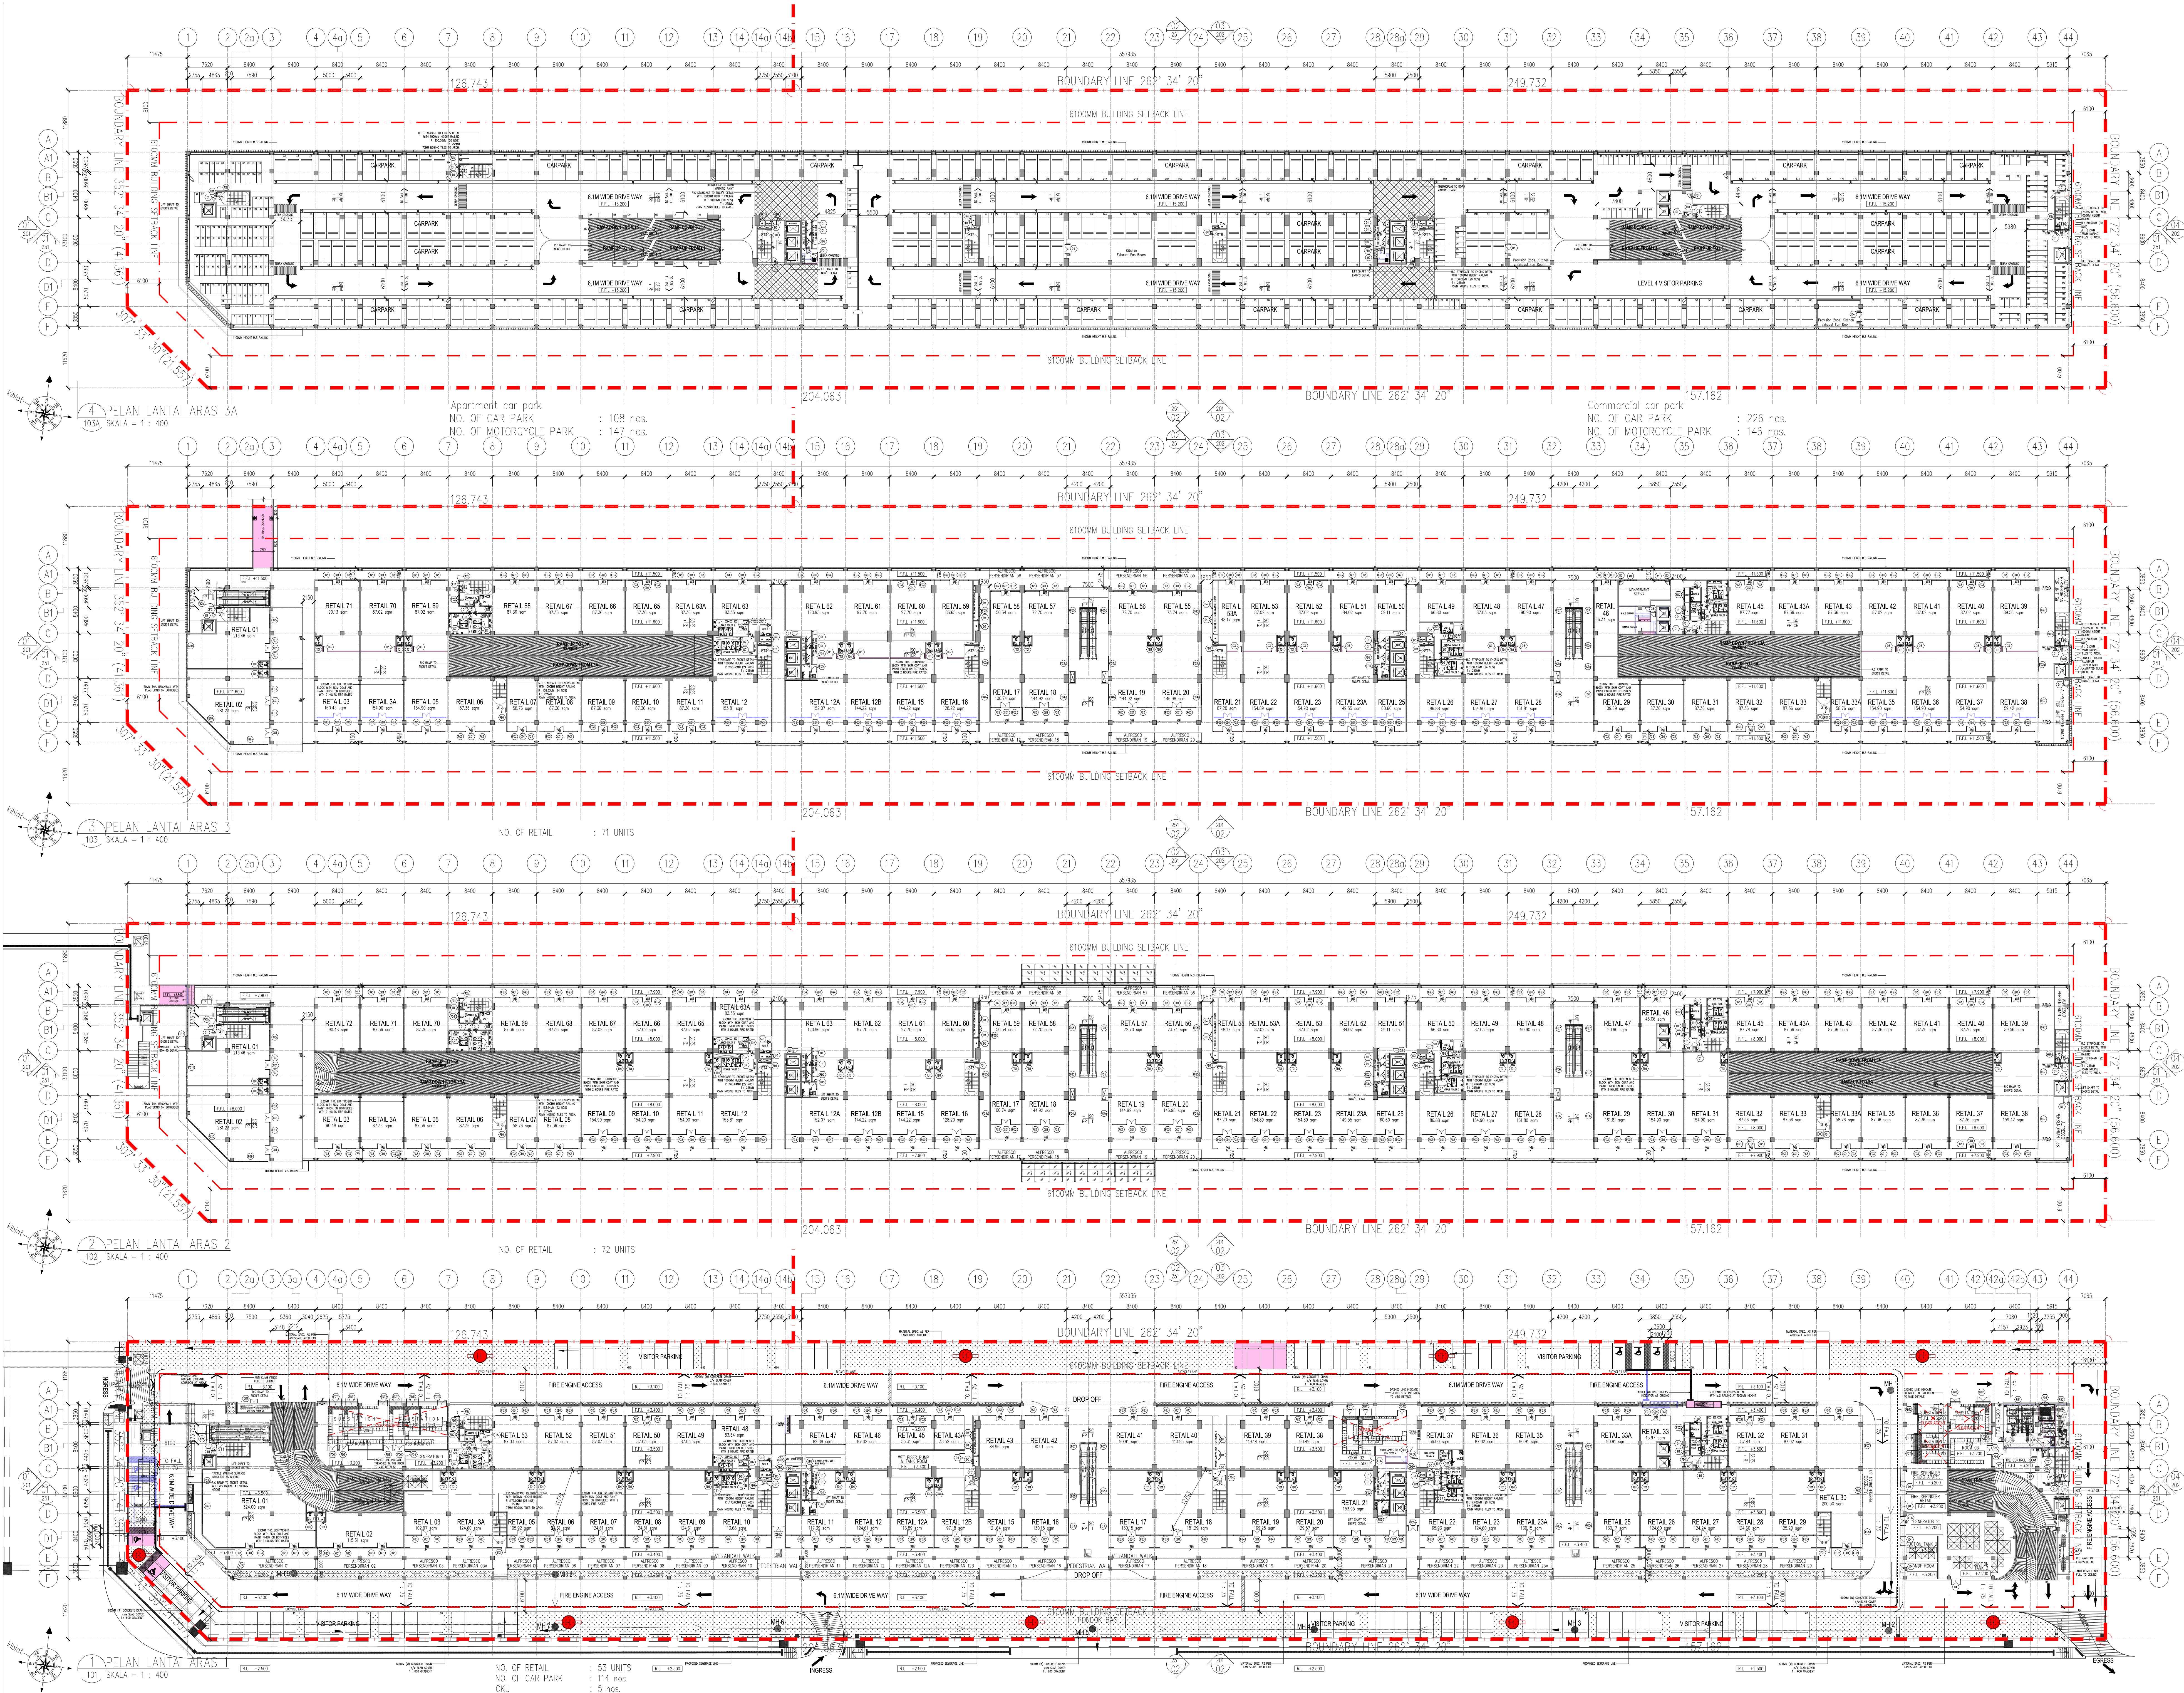

NO. FAL

KEDIRIAN PEMABAT

LEGEND

- KERJA-KERJA BARU DITUNJUKKAN DENGAN WARNA MEKAS
- KERJA-KERJA LAMA DITUNJUKKAN DENGAN GARISAN PUTUS-PUTUS BERWARNA BIRU

KEY PLAN

PROJEK

CADANGAN PEMBANGUNAN STRATA BERCAMPUR (FASA 1) DI ATAS LOT 2118, PERSIARAN CASSA BARAT 3 BATU KAWAN, MUKIM 13, SEBERANG PERAI SELATAN.

PELAN PINDAN

- A. 2 BLOK PANGSAPURI PERKHOMATAN 18 TINGKAT (612 UNIT)
- B. KEDAI PEMABAT 3 TINGKAT (612 UNIT)
- C. 5 TINGKAT TEMPAT LETAK KENDERAAN

PELAN PINDAN DAN TAMBAHAN KEPADA PELAN BERLULUS BIL-3(A-1) MPSP4020-7342, BERTARIKH 17.08.2016

UNTUK : TETUAN PARAMOUNT PROPERTY (PW) SDN. BHD

KELULUSAN PELAN SUSUNATUR MPSP4020-7342/3 B.1 BESTARIKH 02.02.2016

PELAKU DAN PEMABAT

NAMA : MR. OCH HUN PENG
JAWATAN : KETUA PEKAWAI EKSEKUTIF
NO. ID : 650116-05-011
ALAMAT : WISMA PARAMOUNT, 1A (1ST FLOOR), LORONG BUKU LIT, BANDAR LAGUNA MERIDOK, 08000 SUNGAI PETANI, KEDAH

NO. TEL : 604 - 441 9191 FAX : 604 - 441 9090

PERUNDING REKAMENTER : ARCHITECTURE GROUP - STUDIO Z
CPG CONSULTANTS PTE LTD
1 GATEWAY DRIVE, BANGSAR BERSEKUTU
SINGAPORE 109923
TEL : 65 6381 4418

ARTIK 7, SAKS

BH YEW
ARCHITECT (SP/161)

15TH FLOOR, BANGSAR ANIMELIFE
NO.1, JALAN LUMUT, 50400 KUALA LUMPUR
TEL: (03) 4043-1346 FAX: (03) 4043-1349
EMAIL: jayew@arab.com.my

BP SUBMISSION

AUGUST 2017

PELAN LANTAI ARAS 1
PELAN LANTAI ARAS 2
PELAN LANTAI ARAS 3
PELAN LANTAI ARAS 3A

SCALE	1:400	CAD NO.	55714-101	DATE	AUGUST 2017
DRAWN BY	ANANTH	DESIGNED BY	ANANTH	PROJECT NO.	55714-1
DISCIPLINE	ARCHITECTURE	DISCIPLINE	ARCHITECTURE	DISCIPLINE	ARCHITECTURE
DWG STATUS	DD	LOT	-	LEVEL	101
REVISION	-	-	-	-	00