


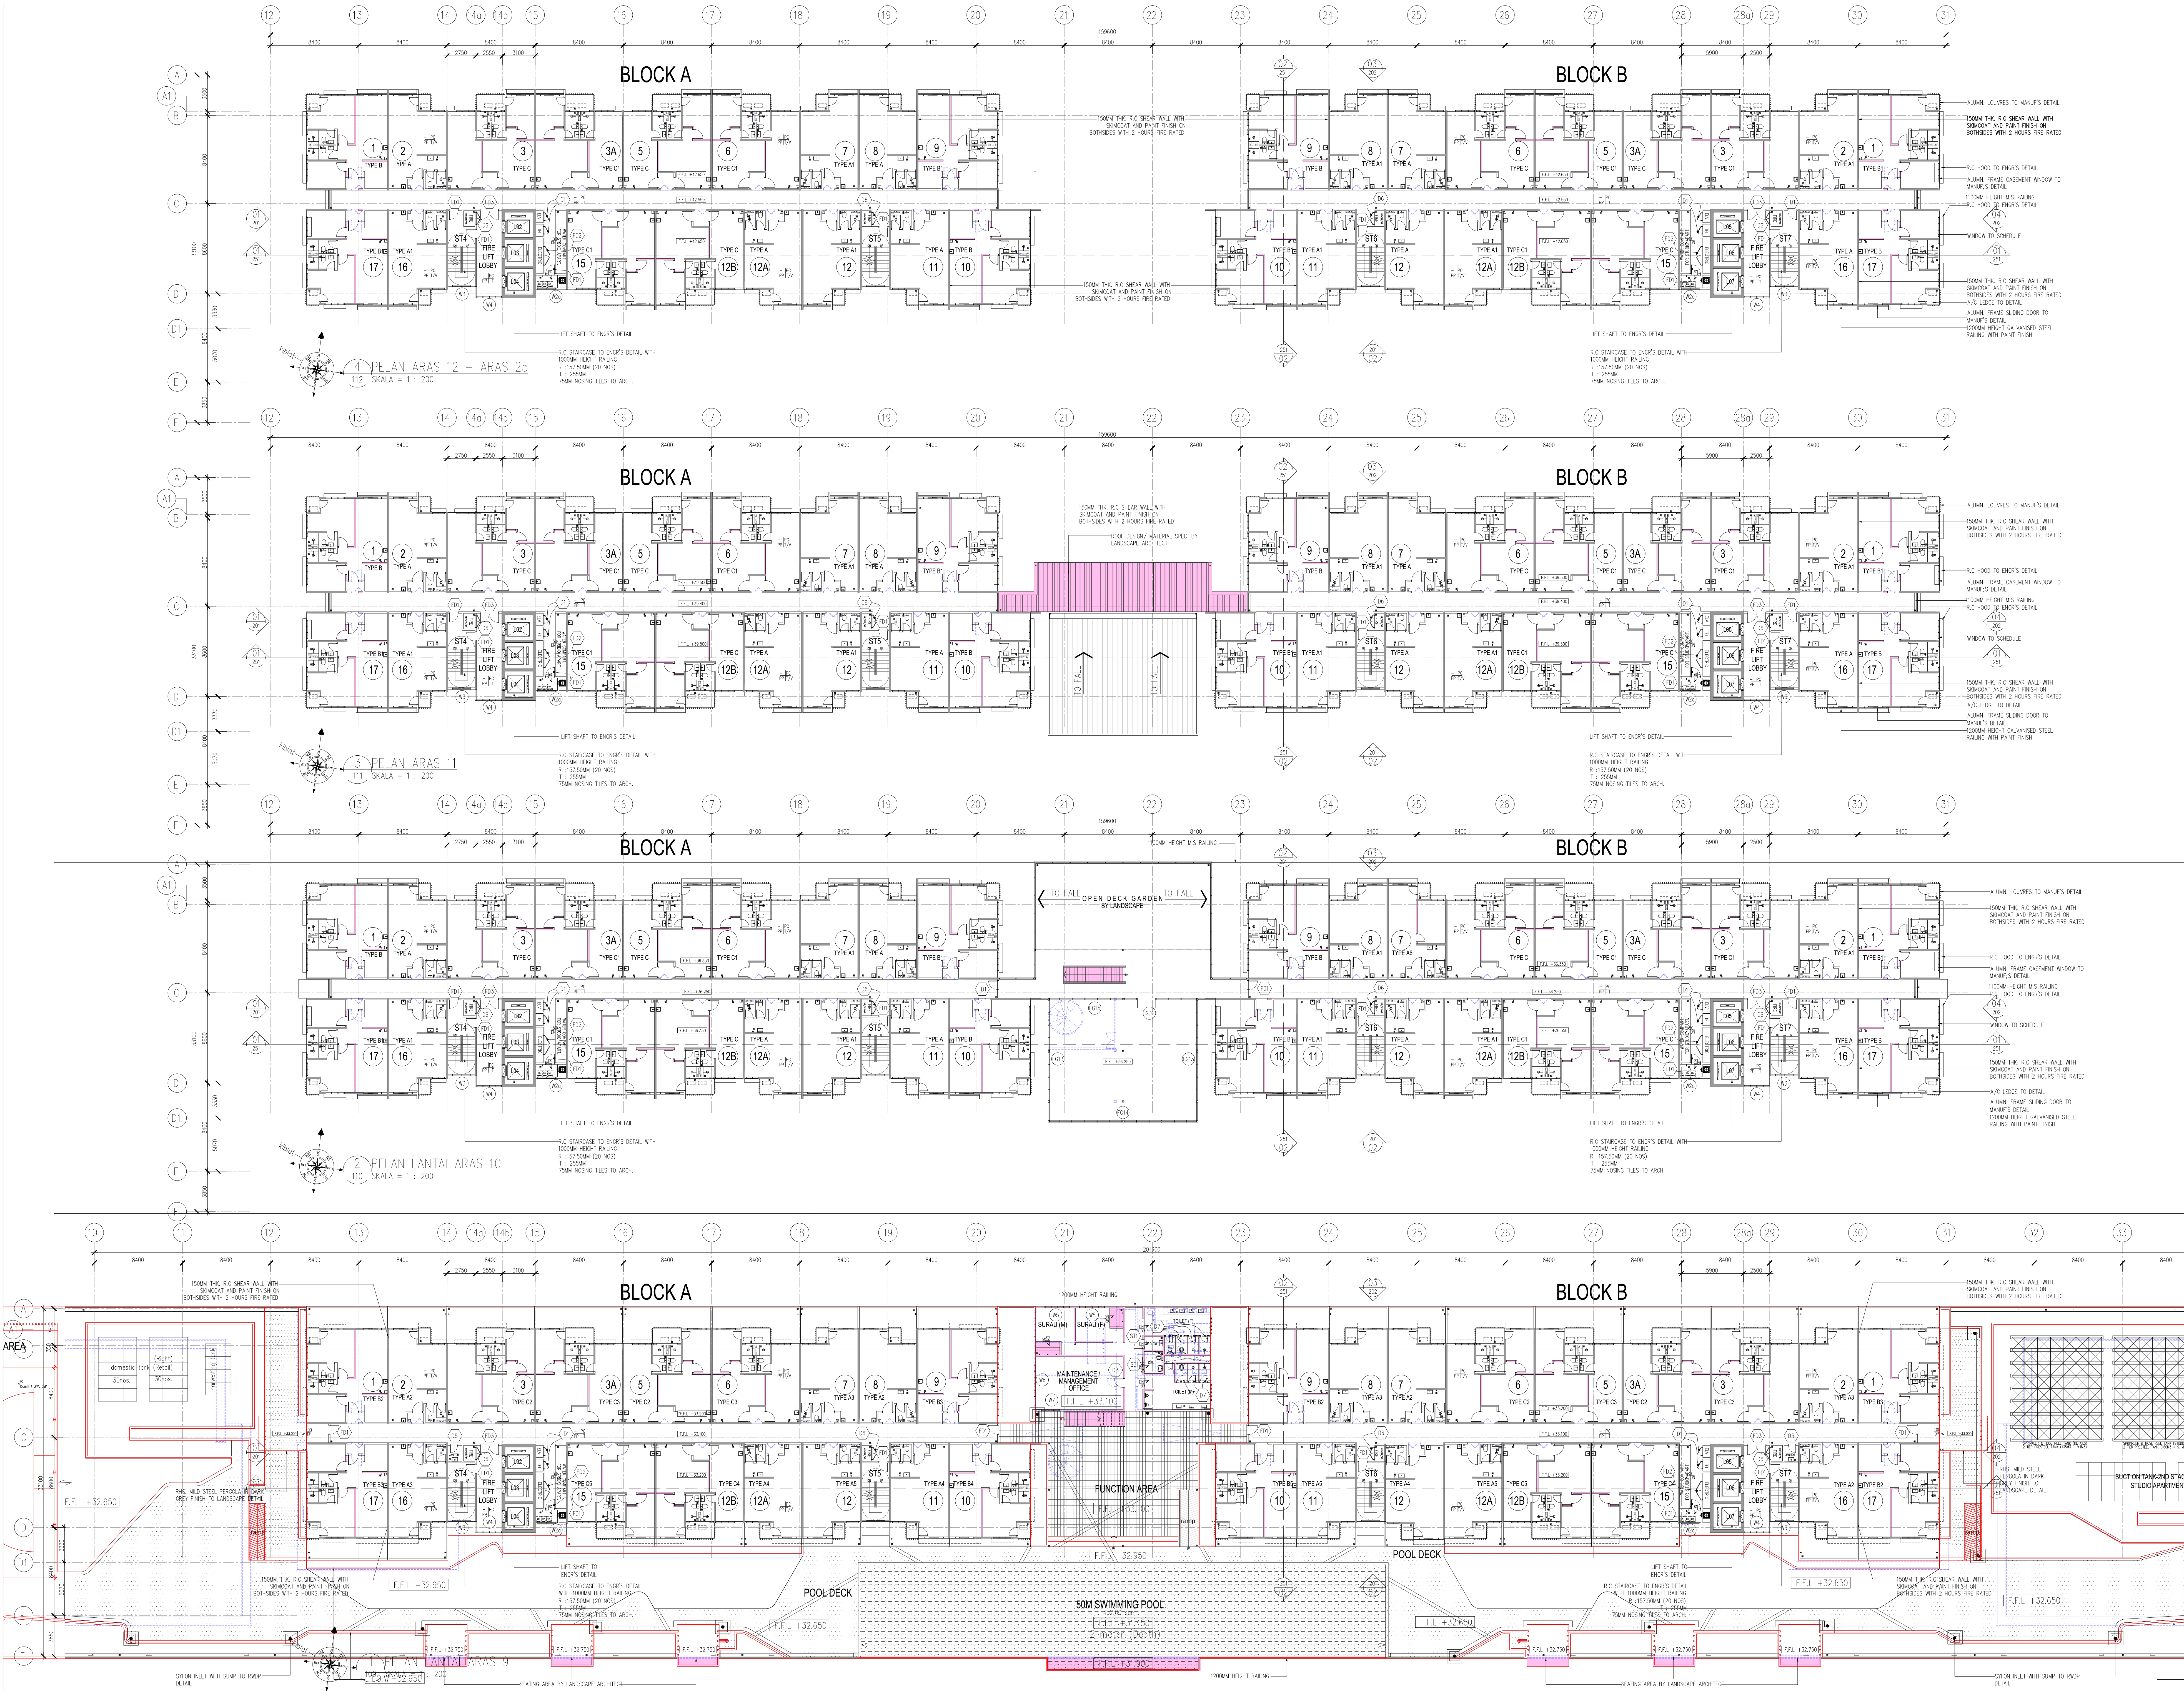

NO. FAL.

KEDURIAN PELABAT

LEGEND

- KERJA-KERJA BARU DITUNJUKKAN DENGAN WARNA MERAH
- KERJA-KERJA LAMA DITUNJUKKAN DENGAN GARISAN PUTIH-PUTIH BERWARNA BIRU

PROJEK:

CADANGAN PEMBANGUNAN STRATA BERCAMPLUR (FASA 3) DI ATAS LOT 21138, PERSIARAN CASSIA BARAT 3 BATU KAWAN, MUKIM 13, SEBERANG PERAI SELATAN.

PELAN PINDAAN:

- A. 2 BLOK PANGKAPURI PERKHIDMATAN 18 TINGKAT (612 UNIT)
- B. KEDAI PELABAT 3 TINGKAT (612 UNIT)
- C. 5 TINGKAT TEMPAT LETAK KENDERAAN

PELAN PINDAAN DAN TAMBAHAN KEPADA PELAN BERLULUS BIL-3(A-1) MPSPH020-7342, BERTARIKH 17.08.2016

UNTUK: TETUAN PARAMOUNT PROPERTY (PW) SDN. BHD.

KELULUSAN PELAN SUSUNATUR MPSP/7039/7323 B.1 BERTARIKH 08/02/2016

PELUK DAN PEMALU:

NAMA: MR. OCH HUN PENG
JAWATAN: KETUA PECAWAN EKSEKUTIF
NO. IC: 650118-00-5311
ALAMAT: PARAPARK PROPERTY (PW) SDN. BHD.
WISMA PARAMOUNT, 1A LUST LORONG, LORONG BLM 1/1, BANDAR LAGUNA MERDEKA, 08000 SUNGAI PETANI, KEDAH
NO. TEL: 604-441 9191 FAX: 604-441 9090

PERUNDING REKAMAT:

ARCHITECTURE GROUP - STUDIO Z
CPG CONSULTANTS PTE LTD
1 GATEWAY DRIVE, 29-01 WESTGATE TOWER
SINGAPORE 08025
TEL: 65-6781 4418

ARTIS / SAHAB:

BH YEW
ARCHITECT (SP/161)
15TH FLOOR, BANGUNAN AMBILIFE
NO.1, JALAN LUMUT, 50400 KUALA LUMPUR
TEL: (03) 4043-1346 FAX: (03) 4043-1349
EMAIL: yhw@ambilife.com.my

BP SUBMISSION
AUGUST 2017

PELAN LANTAI ARAS 9
PELAN LANTAI ARAS 10
PELAN LANTAI ARAS 11
PELAN LANTAI ARAS 12 - 25

SCALE: 1:200
DRAWN BY: [Name]
CHECKED BY: [Name]
DATE: AUGUST 2017
PROJECT NO: 55714-1
DISCIPLINE: ARCH
DWG STATUS: [Status]
LOT: [Lot]
ATTRIBUTES: [Attributes]
LEVEL: [Level]
DWG NO: 109
REVISION: 00