


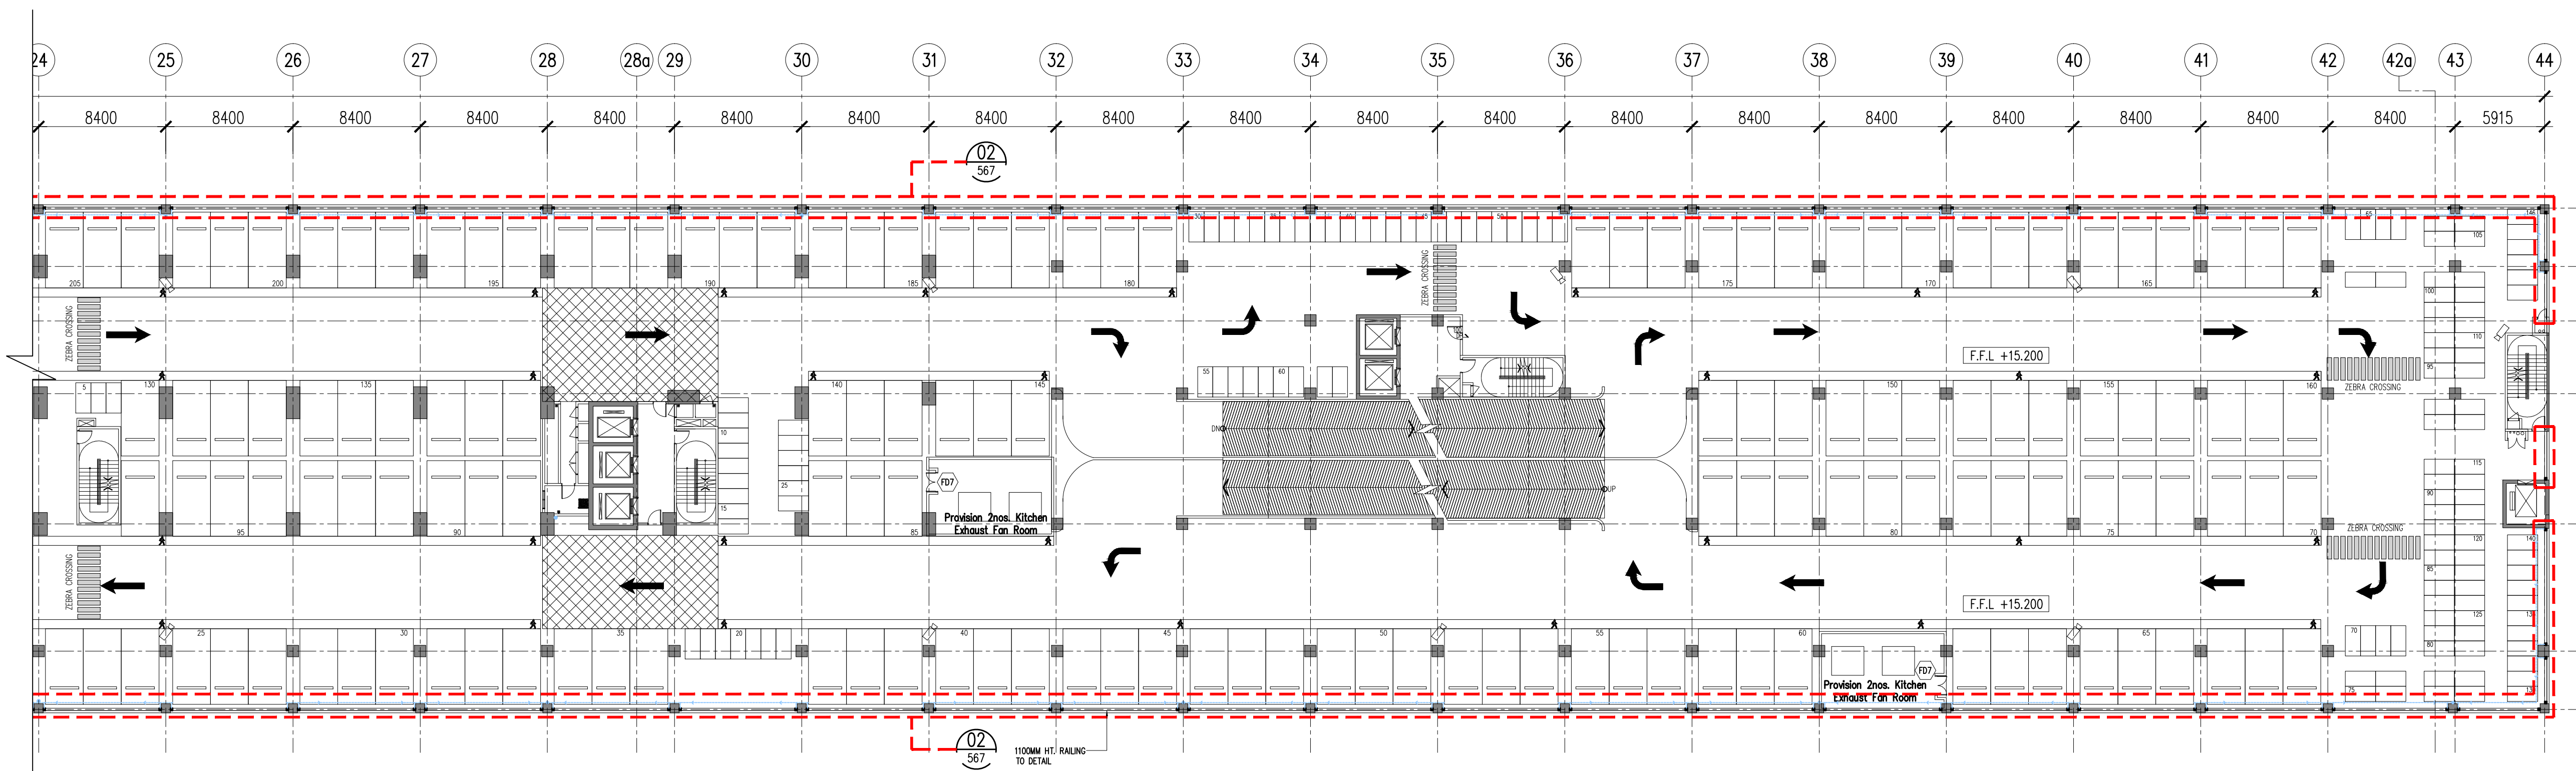

SCALE: AS SHOWN		CAD NO.: 557_C01-567-02			
DRAWN BY: —		CHECKED BY: JANICE		DATE: NOVEMBER 2016	
ORIGINATOR: ACRONYM		PROJECT NO.		DISCIPLINE	
BH YEY		55714		ARCH	
DWG STATUS	LOT	ATTRIBUTE	LEVEL	DWG NO.	REVISION
CD	—	—		567	00