


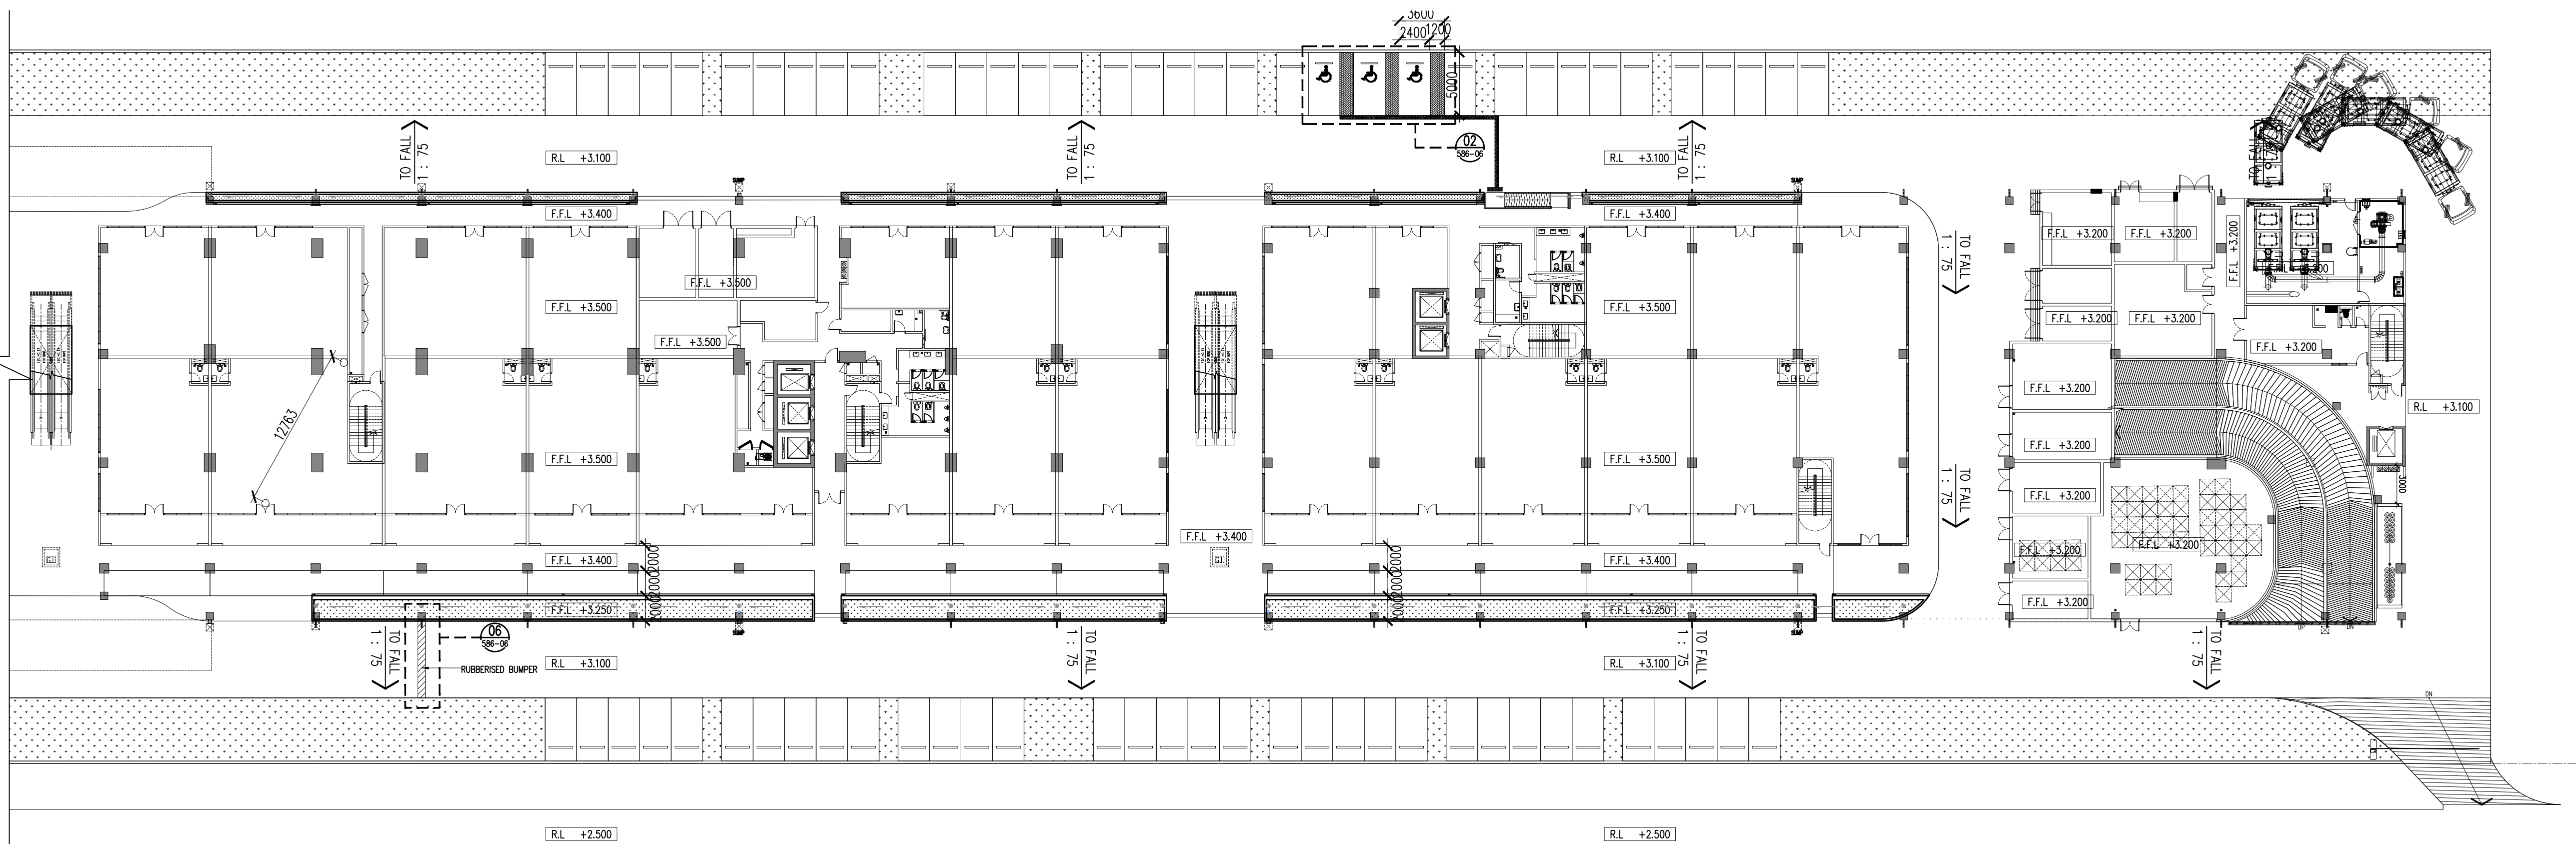

01 CARPARK DETAIL - LEVEL 1
586 SCALE = 1 : 300

SCALE: AS SHOWN		CAD NO: 557_C01-586-01			
DRAWN BY: —		CHECKED BY: JANICE		DATE: NOVEMBER 2016	
ORIGINATOR ACRONYM		PROJECT NO.		DISCIPLINE	
BH YEY		55714		ARCH	
DWG STATUS	LOT	ATTRIBUTE	LEVEL	DWG NO.	REVISION
CD	—	—		586	00