
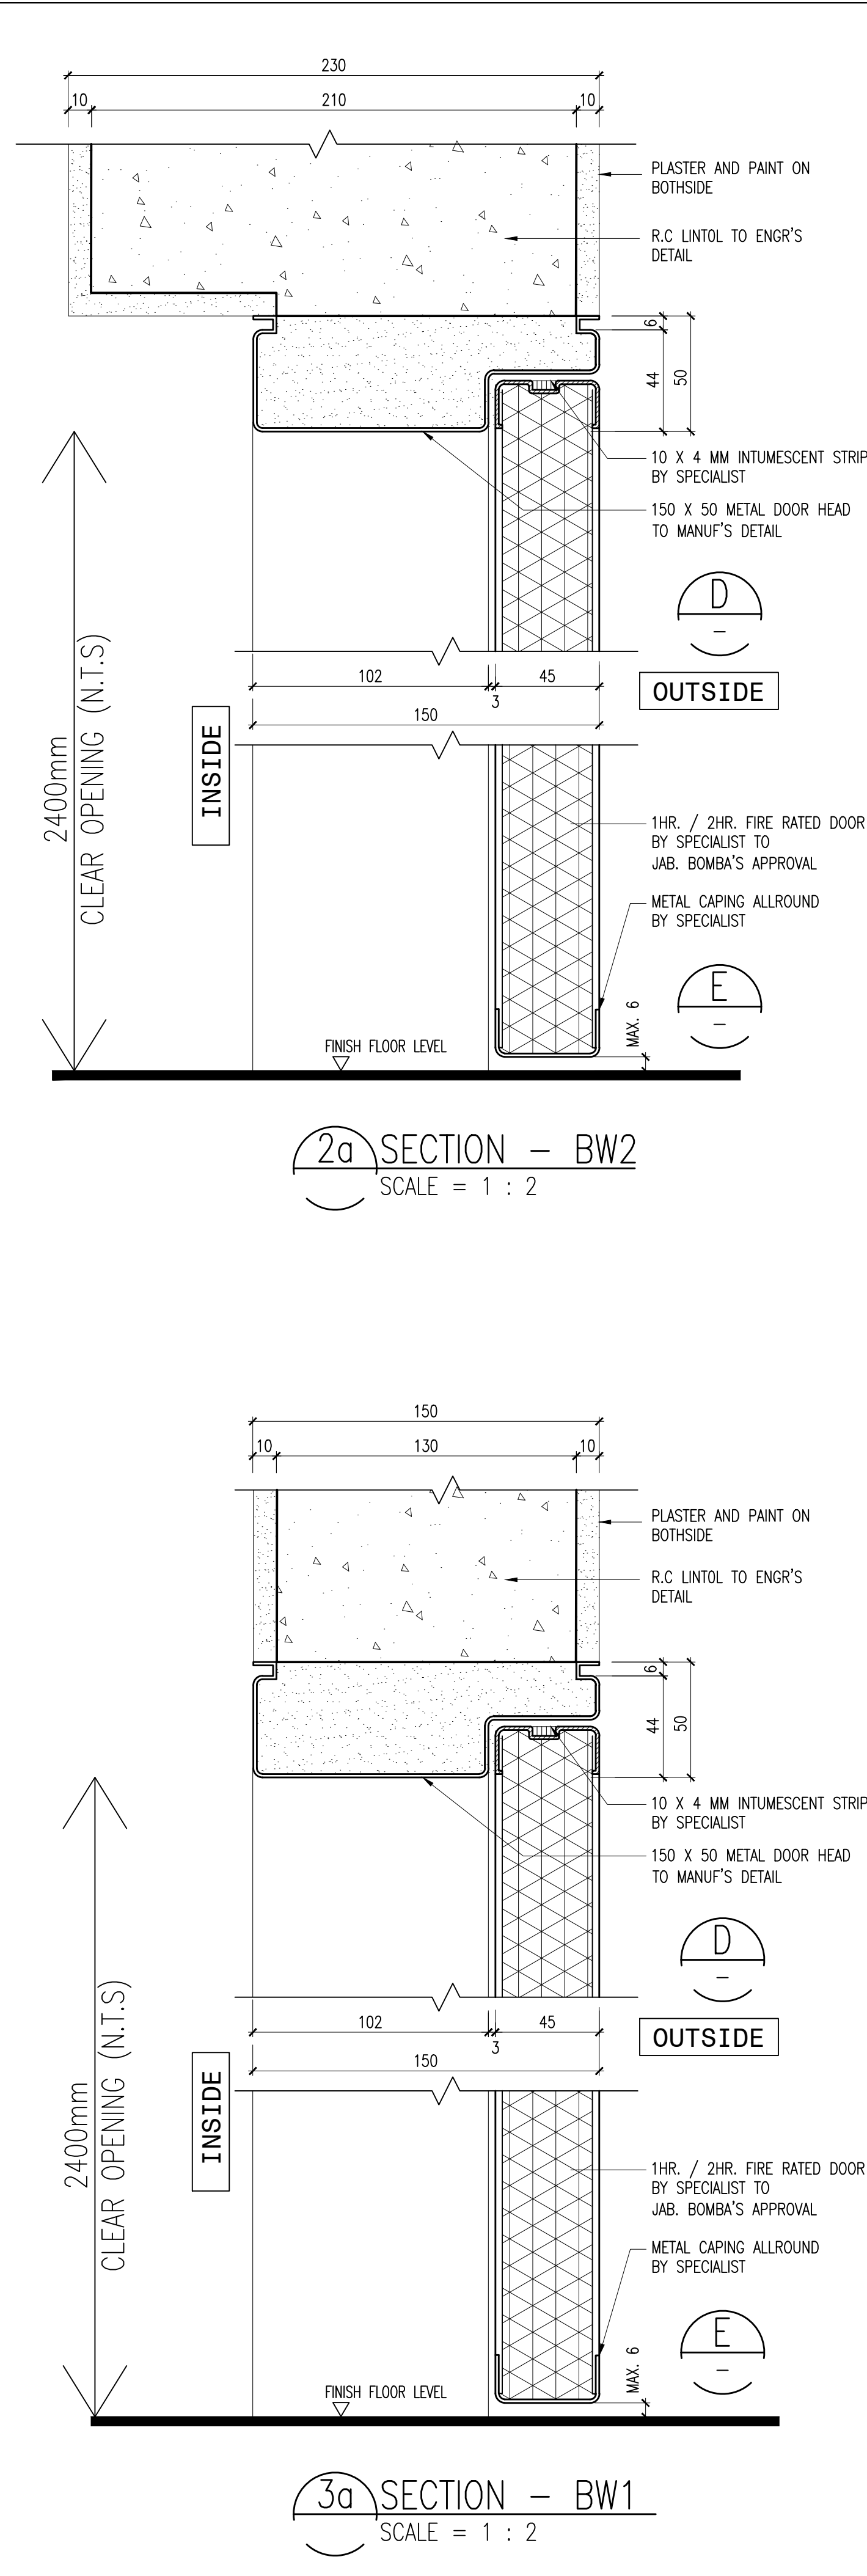


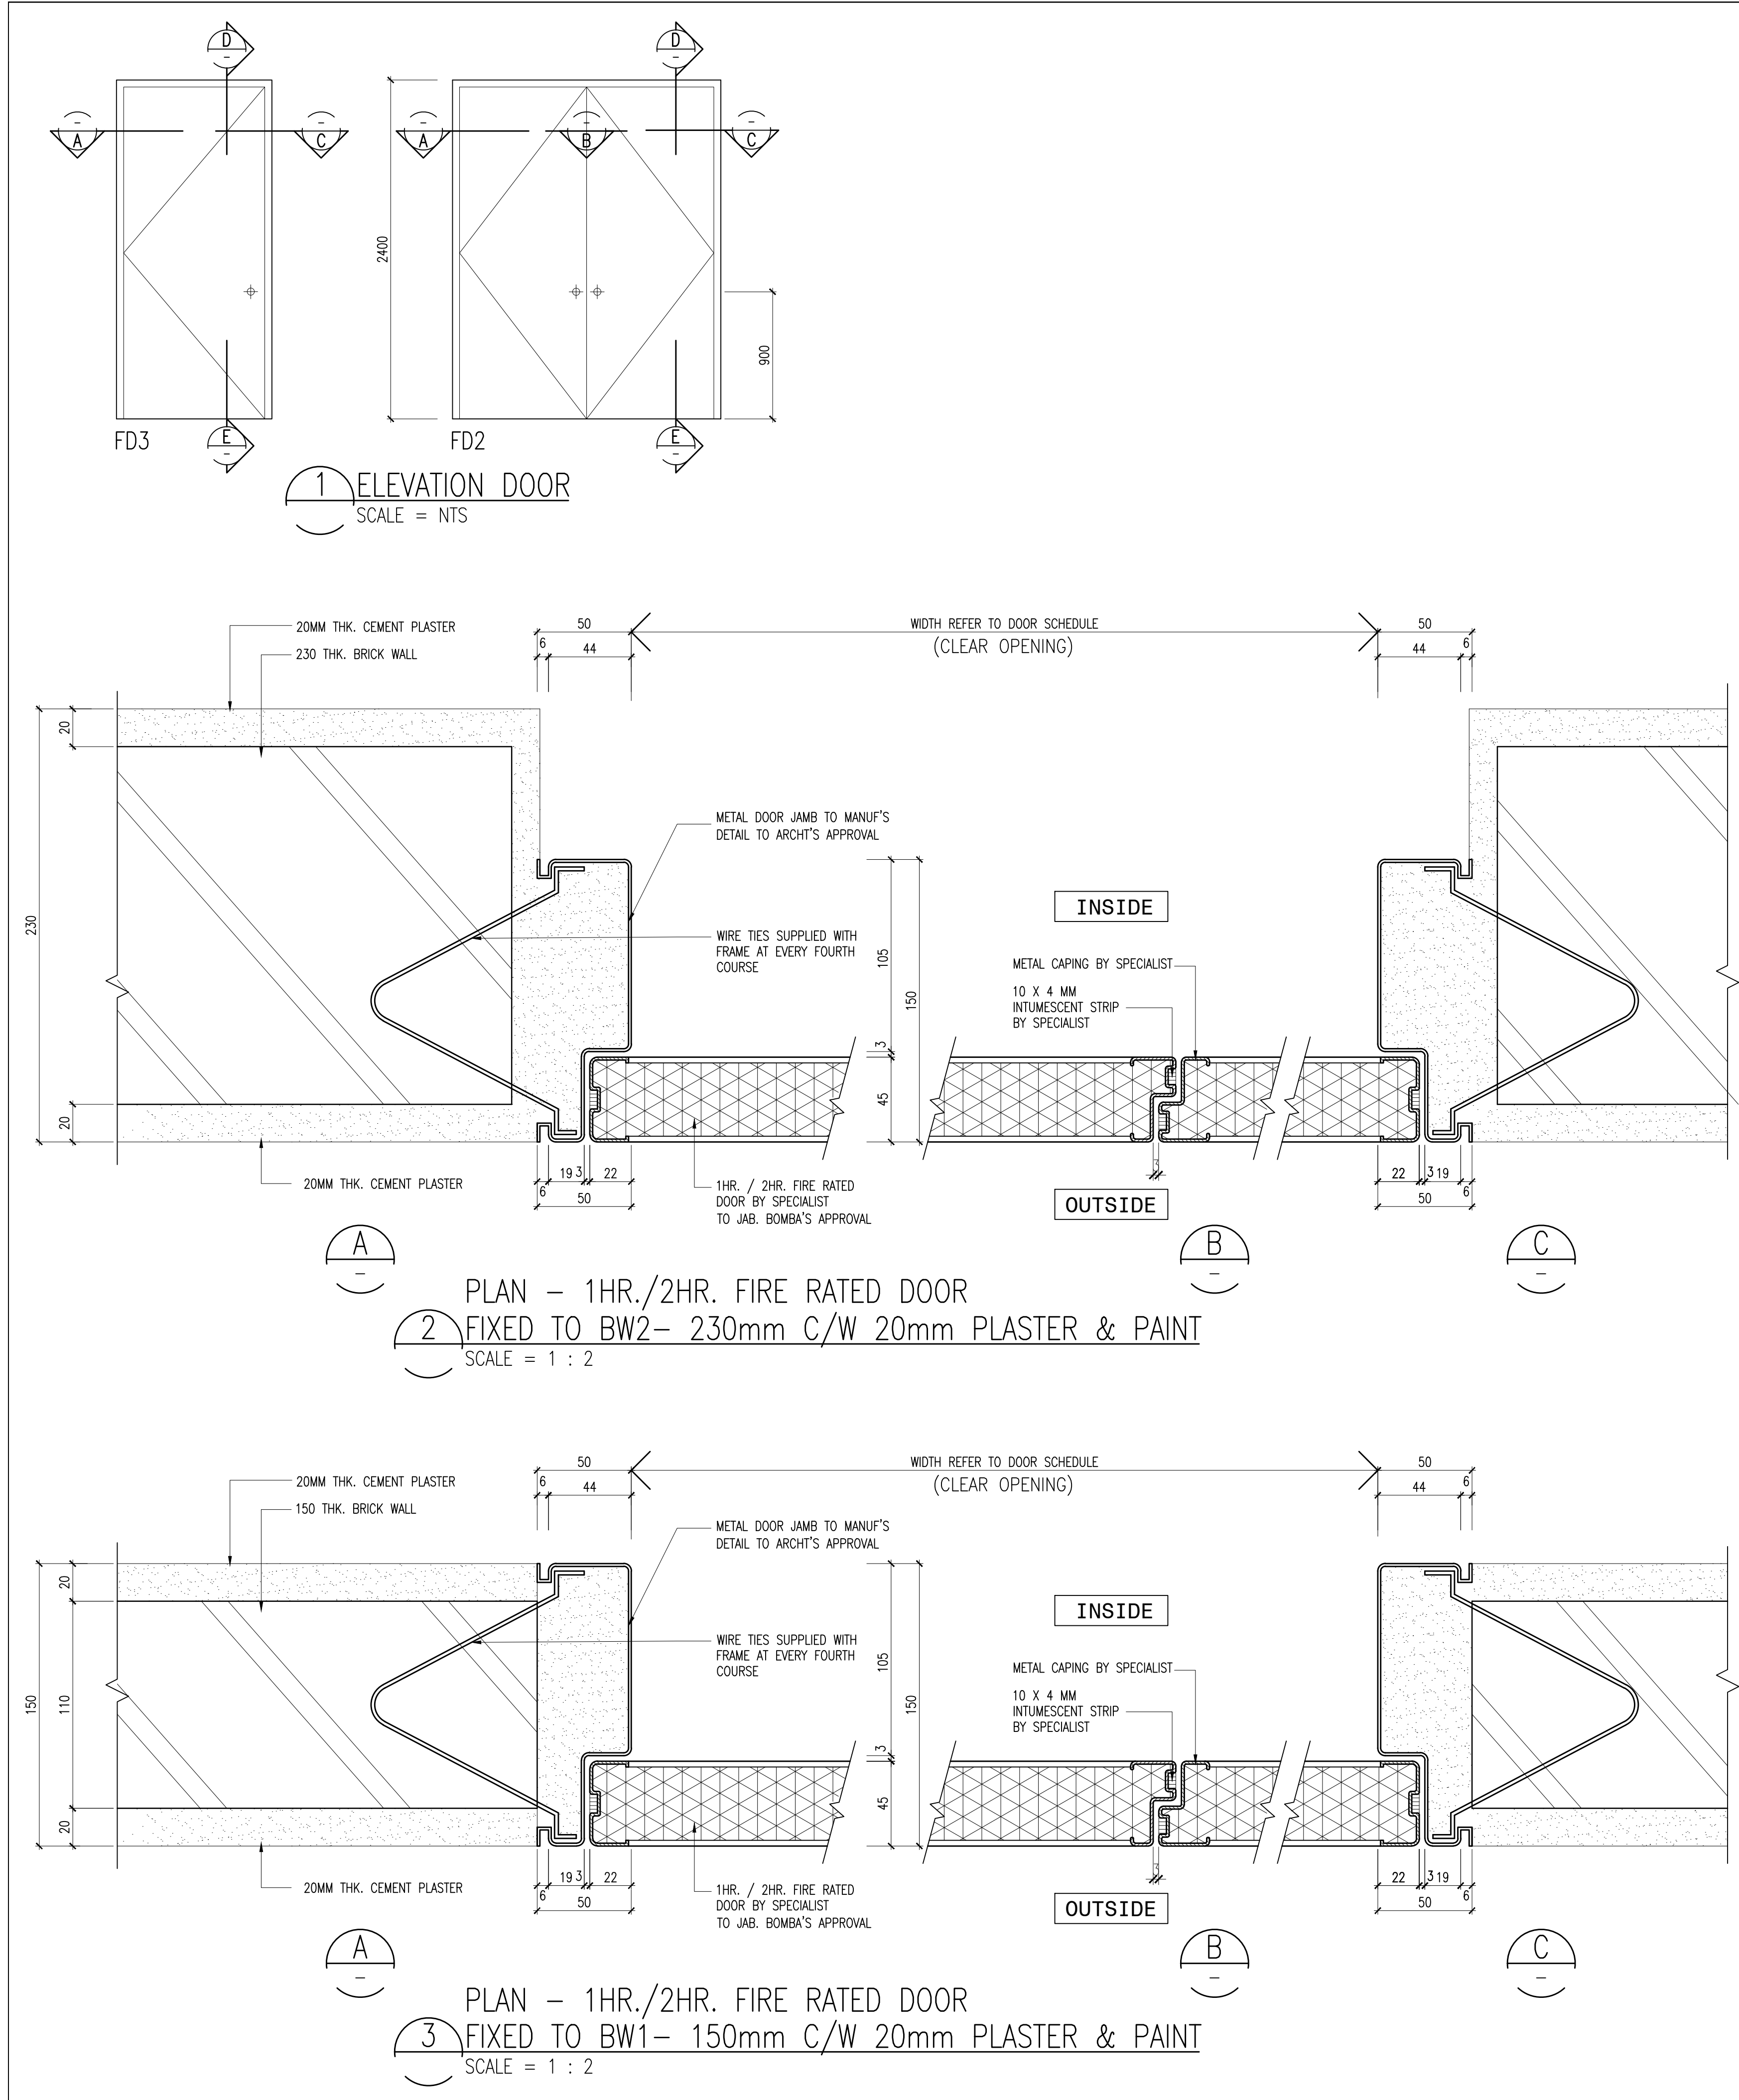

Hak Cipta Terpelihara. Tidak dibenarkan mencetak mana-mana bahagian ilustrasi dalam apa jua bentuk dan dengan apa cara pun samada secara elektronik, mencetak, mekanik, rakaman atau cara lain sebelum mendapat kebenaran bertulis dari NRY ARCHITECTS SDN. BHD.

REV.	DATE	DESCRIPTION	REMARK

KEY PLAN :

PROJECT TITLE :
CADANGAN MEMBINA PEMBANGUNAN BERCAKUP DI ATAS LOT 21135,
PERSIARAN CASSIA BARAT 3, MUKIM 13, SEBERANG PERAI SELATAN,
PULAU PINANG YANG MENDUNGKI:-

FASA 1
A. 2 BLOK PANGSAPURI PERKHIDMATAN 18 TINGKAT (612 UNIT)
B. KEDAI PEJABAT 3 TINGKAT (196 UNIT)
C. 5 TINGKAT TEMPAT LETAK KENDERAAN

UNTUK : TETUAN PARAMOUNT PROPERTY (PW) SDN. BHD

LAND OWNER & BUILDING OWNER :

NAME : MR. OOI HUN PENG
JAWATAN : KETUA PEGAWAI EKSEKUTIF
NO IC : 650619-02-5311
ALAMAT : PARAMOUNT PROPERTY (PW) SDN. BHD
WISMA PARAMOUNT, 1A (1ST FLOOR), LORONG BLM 1/1,
BANDAR LAGUNA MERBOK, 08000 SUNGAI PETANI, KEDAH
NO. TEL : 604 - 441 9191 FAX : 604 - 441 9090

KITCHEN SPECIALIST :

QS CONSULTANT :

M&E CONSULTANT :
PERUNDING P.L.A.
Consulting Mechanical & Electrical Engineers.
8-01, WISMA PANTAI, TEL. NO. : (604) 3337990
JALAN WISMA PANTAI, FAX NO. : (604) 3317337
12200 BUTTERWORTH, PENANG. E-MAIL : project@pla-group.com

C&S CONSULTANT :
PERUNDING KELANA
CIVIL & STRUCTURAL ENGINEERS
Level 12, Unit 12(D), Wisma Boon Siew,
No.1, Penang Road, 10000 Penang.
Tel: 2622628, Fax: 2641618
(Company No. AS0232772-W)

DESIGN ARCHITECT :
ARCHITECTURE GROUP - STUDIO A
CPG CONSULTANTS PTE LTD
238B, THOMSON ROAD, #12-00 TOWER B
NOVENA SQUARE, SINGAPORE 307985
TEL: +65 6357 4468 FAX: +65 6357 4469

ARCHITECT :
BH YEW ARCHITECT (SP/Y61)
15TH FLOOR, BANGUNAN AMMETLIFE
NO.1, JALAN LUMUT, 50400 KUALA LUMPUR
TEL: (03) 4043-1346 FAX: (03) 4043-1349
EMAIL: ybhwa@nrasb.com.my

TENDER DRAWING
NOVEMBER 2016

LUKSIH :

DOOR DETAIL 01
-1HR/2HR FIRE RATED DOOR DETAIL

SCALE:	AS SHOWN	QAD NO:	557-001-821-02
DRAWN BY: <td>JANICE<td>CHECKED BY:<td>DATE: NOVEMBER 2016</td></td></td>	JANICE <td>CHECKED BY:<td>DATE: NOVEMBER 2016</td></td>	CHECKED BY: <td>DATE: NOVEMBER 2016</td>	DATE: NOVEMBER 2016
ORIGINATOR ACRONYM <td>BH YEW<td>PROJECT NO.<td>55714</td></td></td>	BH YEW <td>PROJECT NO.<td>55714</td></td>	PROJECT NO. <td>55714</td>	55714
DWG STATUS <td>CD<td>LOT<td>-</td></td></td>	CD <td>LOT<td>-</td></td>	LOT <td>-</td>	-
ATTRIBUTE <td>-<td>LEVEL<td>-</td></td></td>	- <td>LEVEL<td>-</td></td>	LEVEL <td>-</td>	-
DWG NO. <td>821<td>REVISION<td>00</td></td></td>	821 <td>REVISION<td>00</td></td>	REVISION <td>00</td>	00