



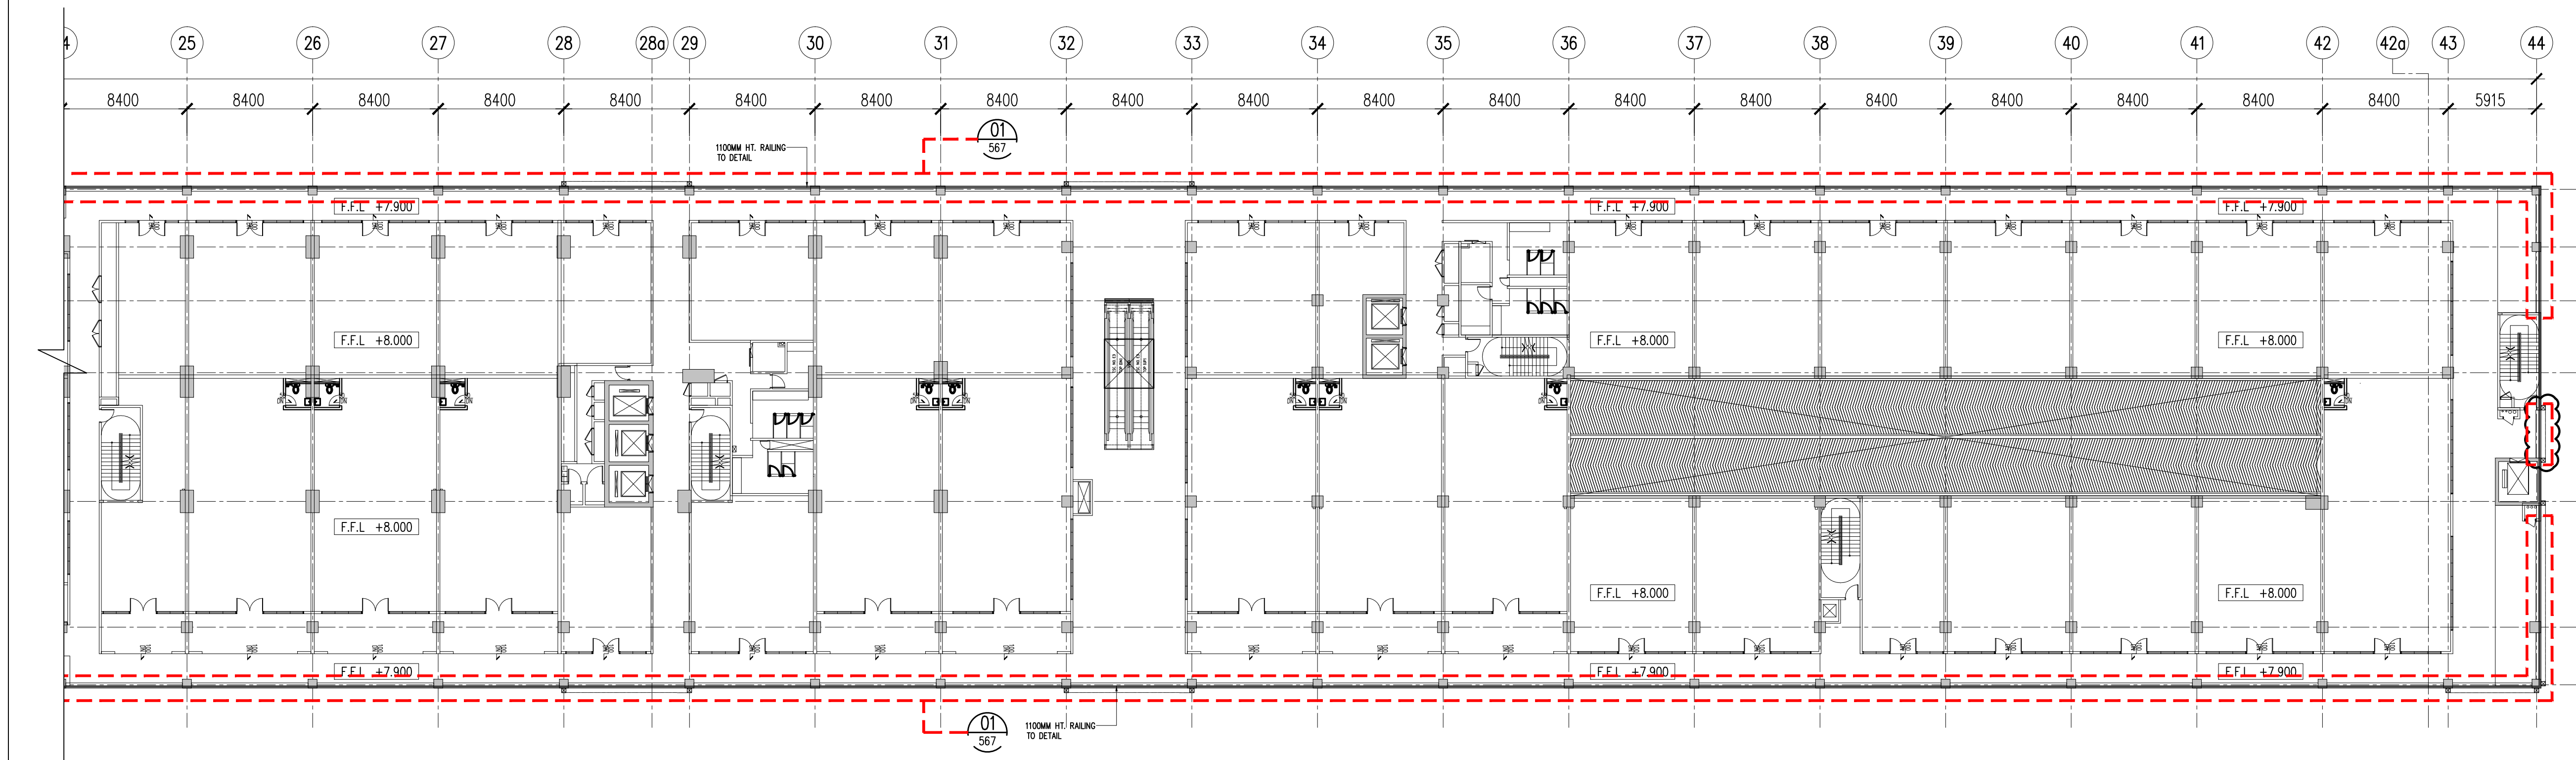

SCALE: AS SHOWN		CAD NO.: 557_CA-567-01			
DRAWN BY: —		CHECKED BY: JANICE		DATE: FEBRUARY 2017	
ORIGINATOR ACRONYM		PROJECT NO.		DISCIPLINE	
BH YEW		55714		ARCH	
DWG STATUS	LOT	ATTRIBUTE	LEVEL	DWG NO.	REVISION
CA	—	—		567	A

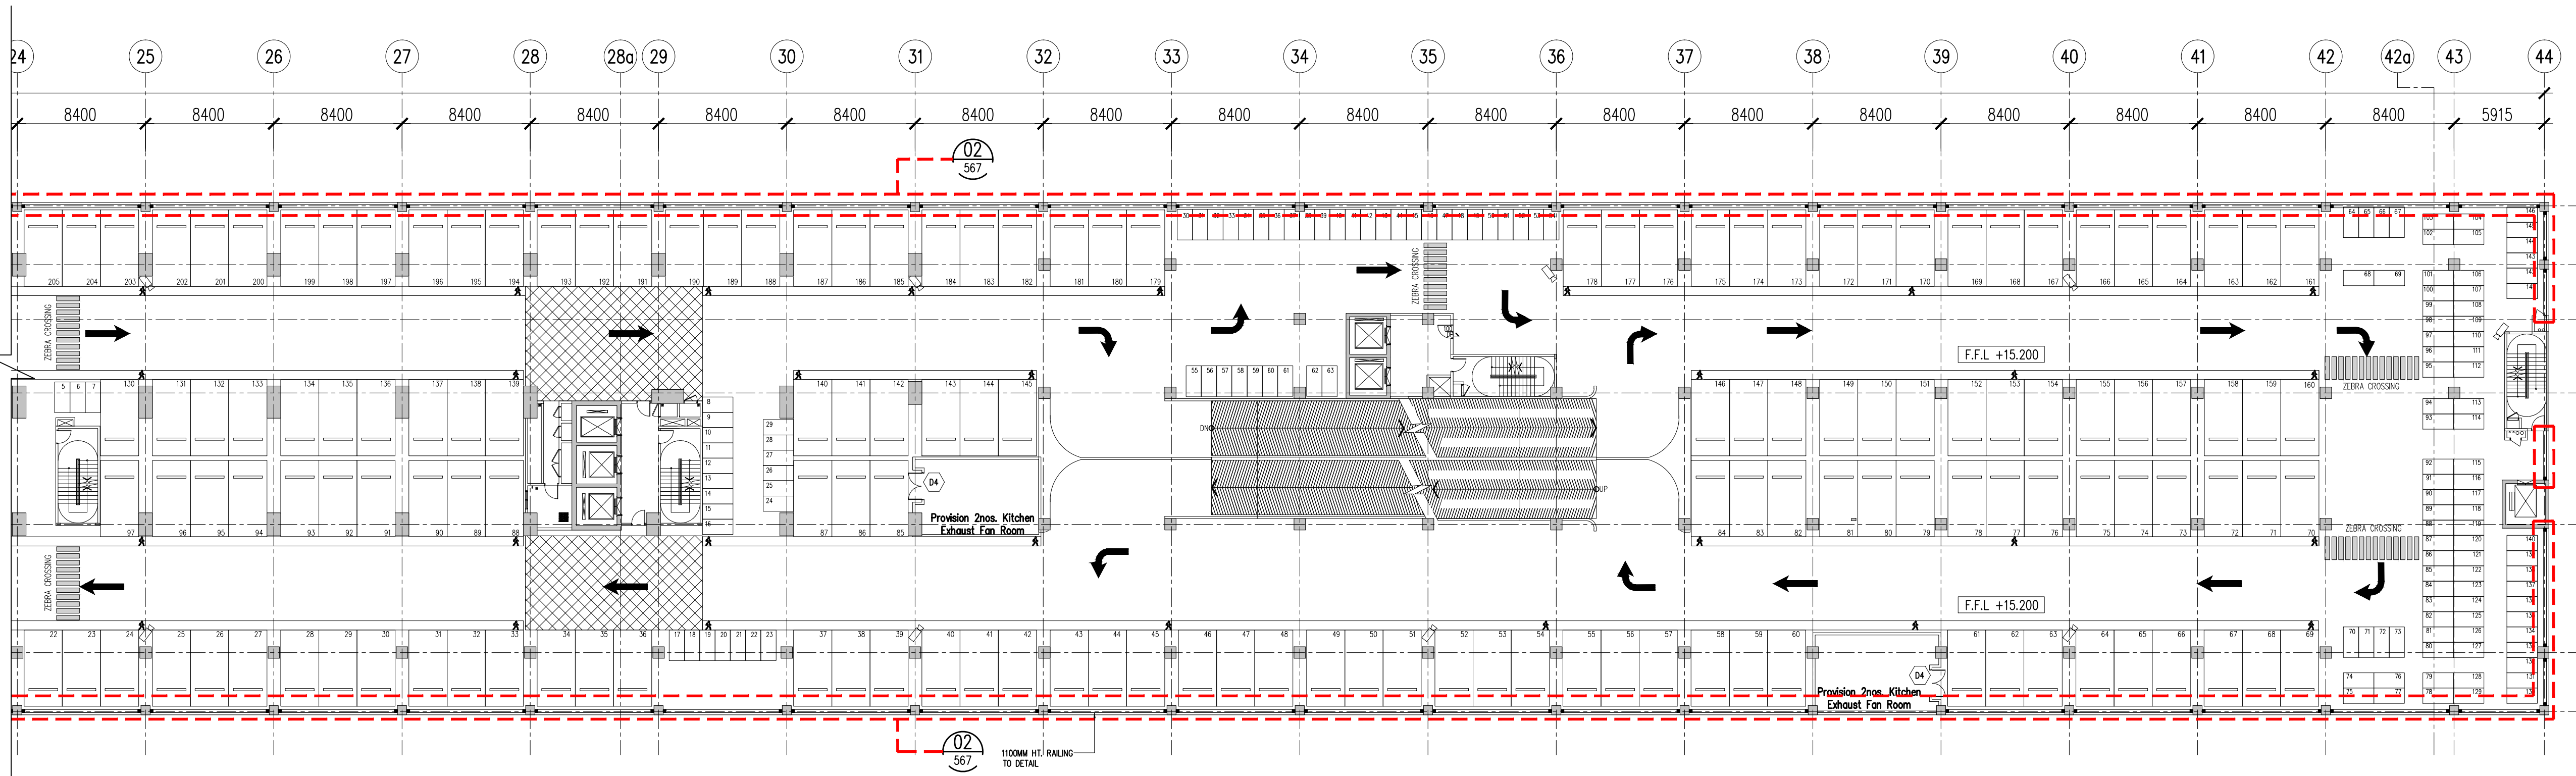

DWG STATUS	LOT	ATTRIBUTE	LEVEL	DWG NO.	REVISION
CA	—	—		567	A



CONSTRUCTION DRAWING

FEBRUARY 2017

TYPICAL RAILING DETAIL
RAILING KEY PLAN
-LEVEL 9.TH

SCALE: AS SHOWN		CAD NO.: 557-CA-567-03	
DRAWN BY: —		CHECKED BY: JANICE	DATE: FEBRUARY 2017
ORIGINATOR: ACRONYM		PROJECT NO.	DISCIPLINE
BH YEY		55714	ARCH
DWG STATUS	LOT	ATTRIBUTE	LEVEL
CA	—	—	567 A