


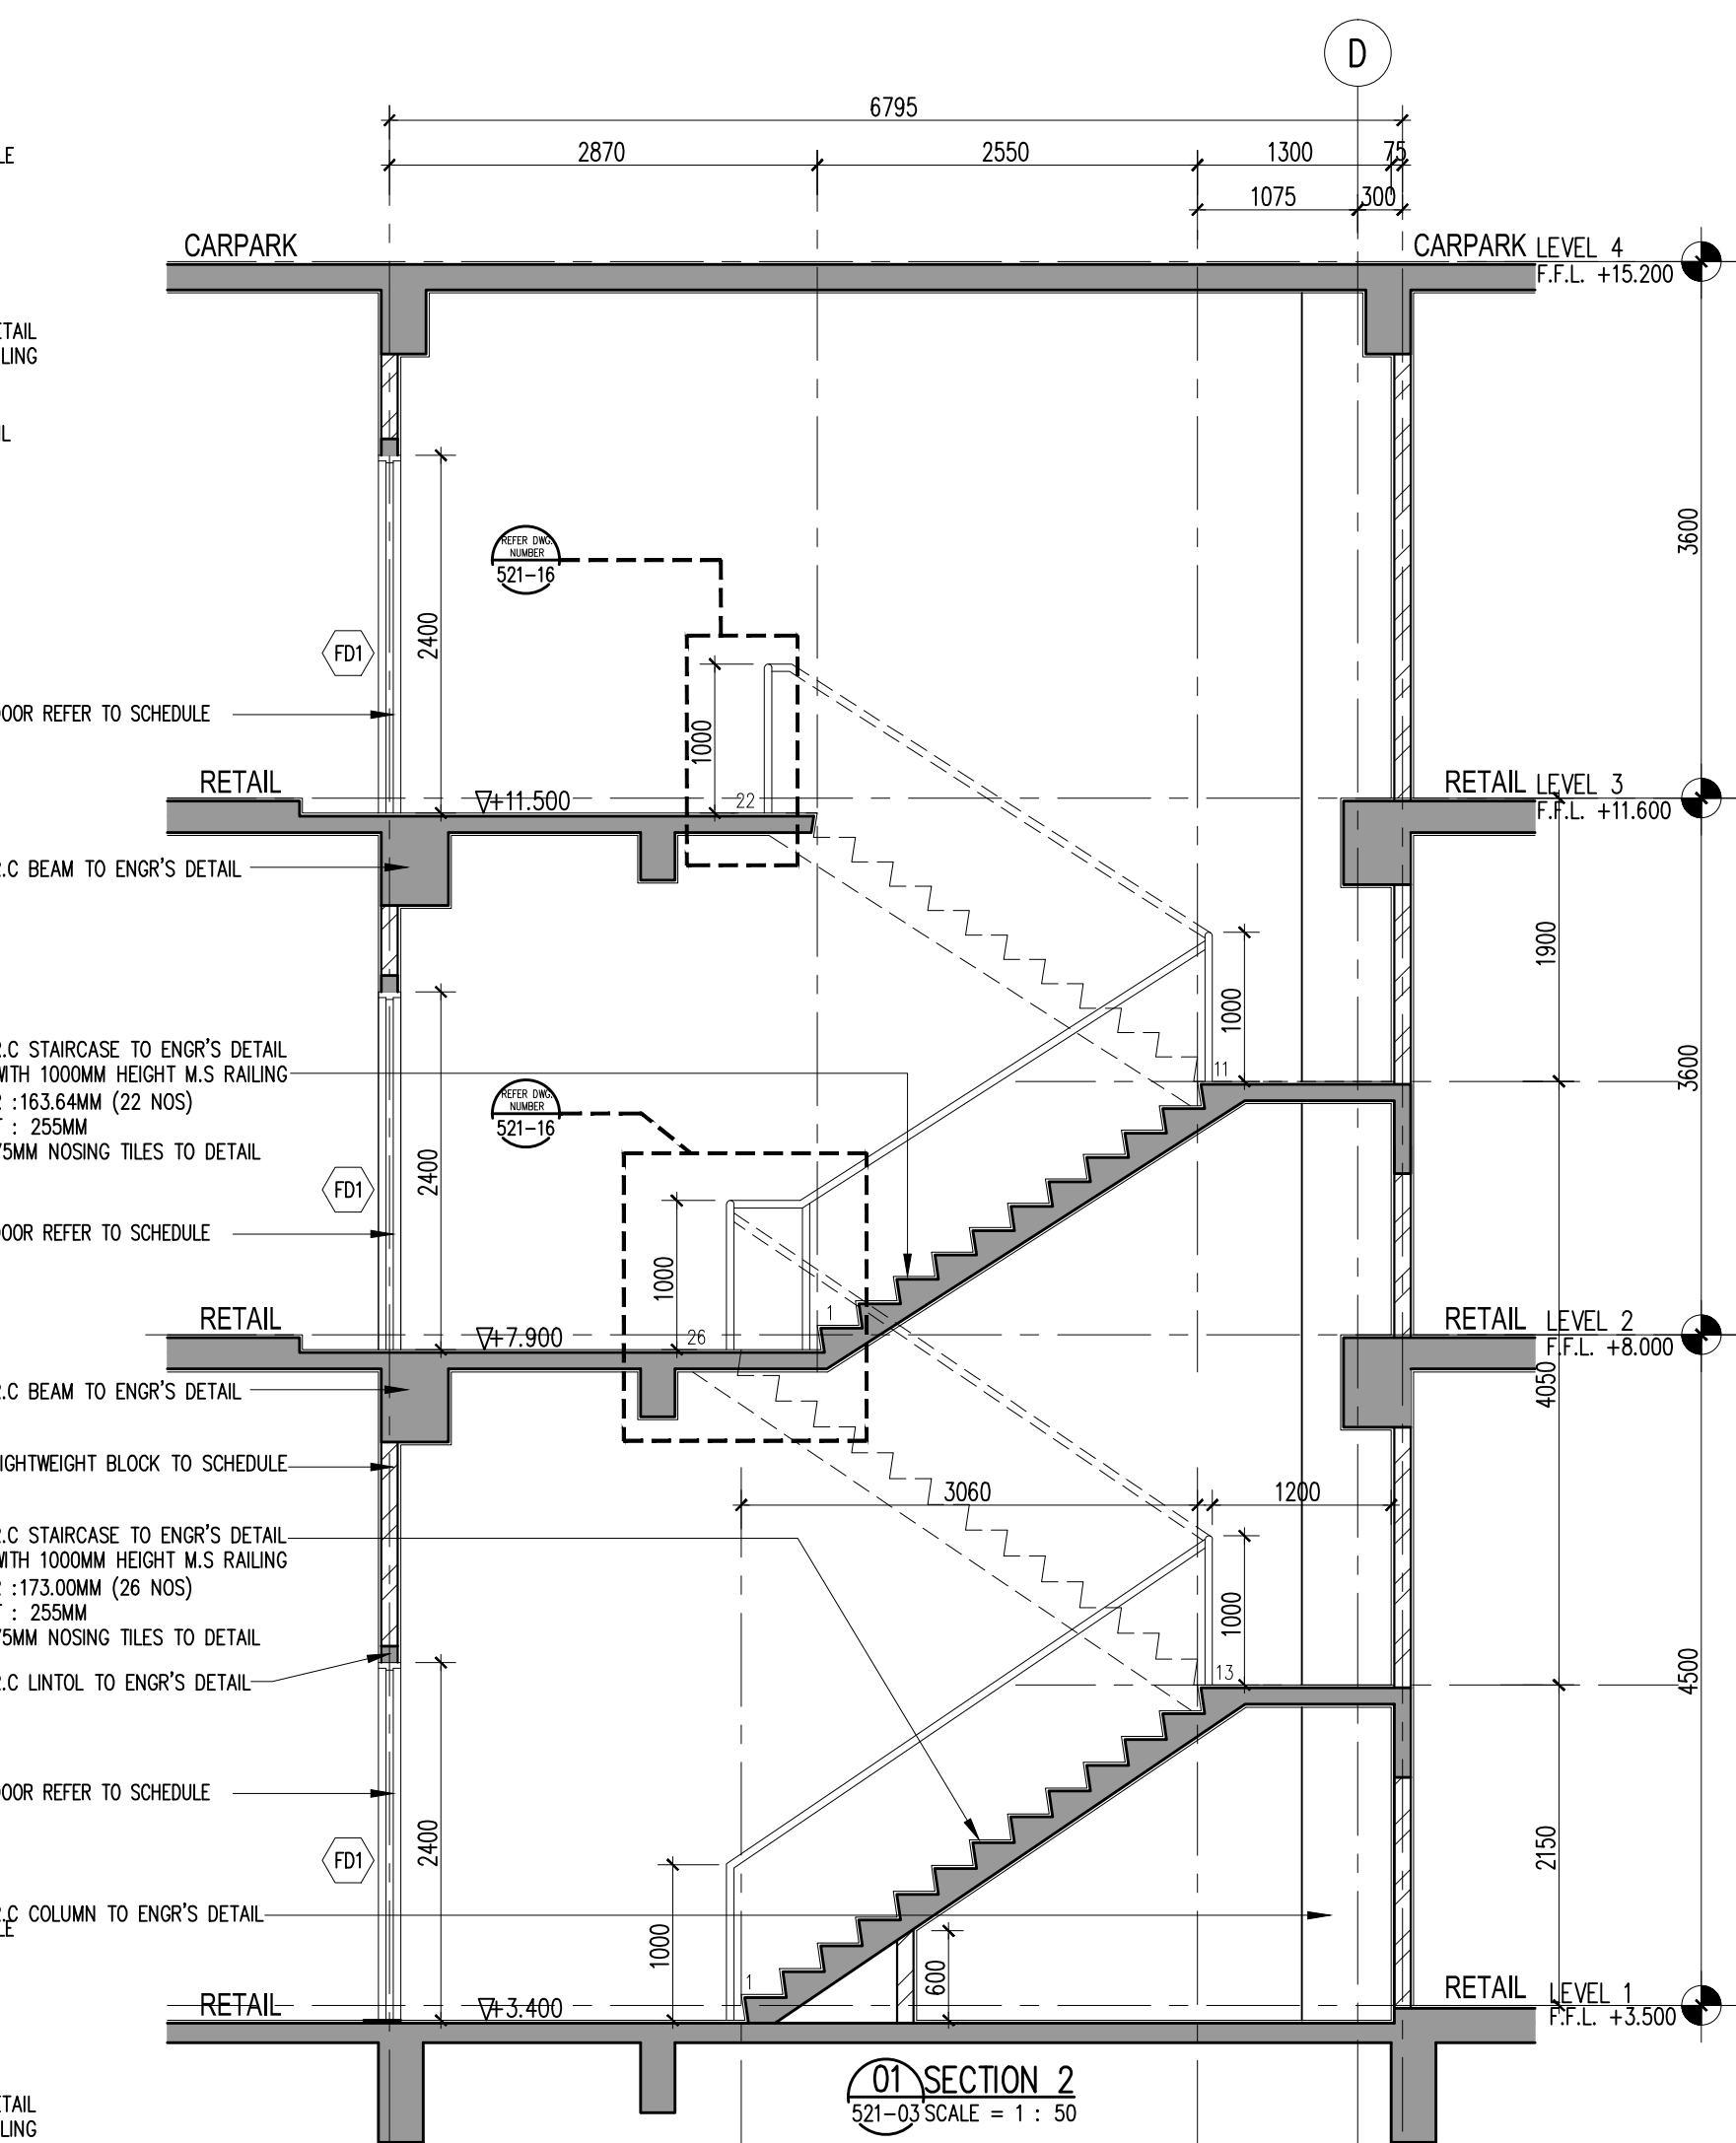

SCALE: AS SHOWN		CAD NO.: 557_CA-521-03			
DRAWN BY: -		CHECKED BY: JANICE		DATE: MAY 2017	
ORIGINATOR ACRONYM		PROJECT NO.		DISCIPLINE	
BH YEW		55714		ARCH	
DWG STATUS	LOT	ATTRIBUTE	LEVEL	DWG NO.	REVISION
CA	-	-		521	A.01