


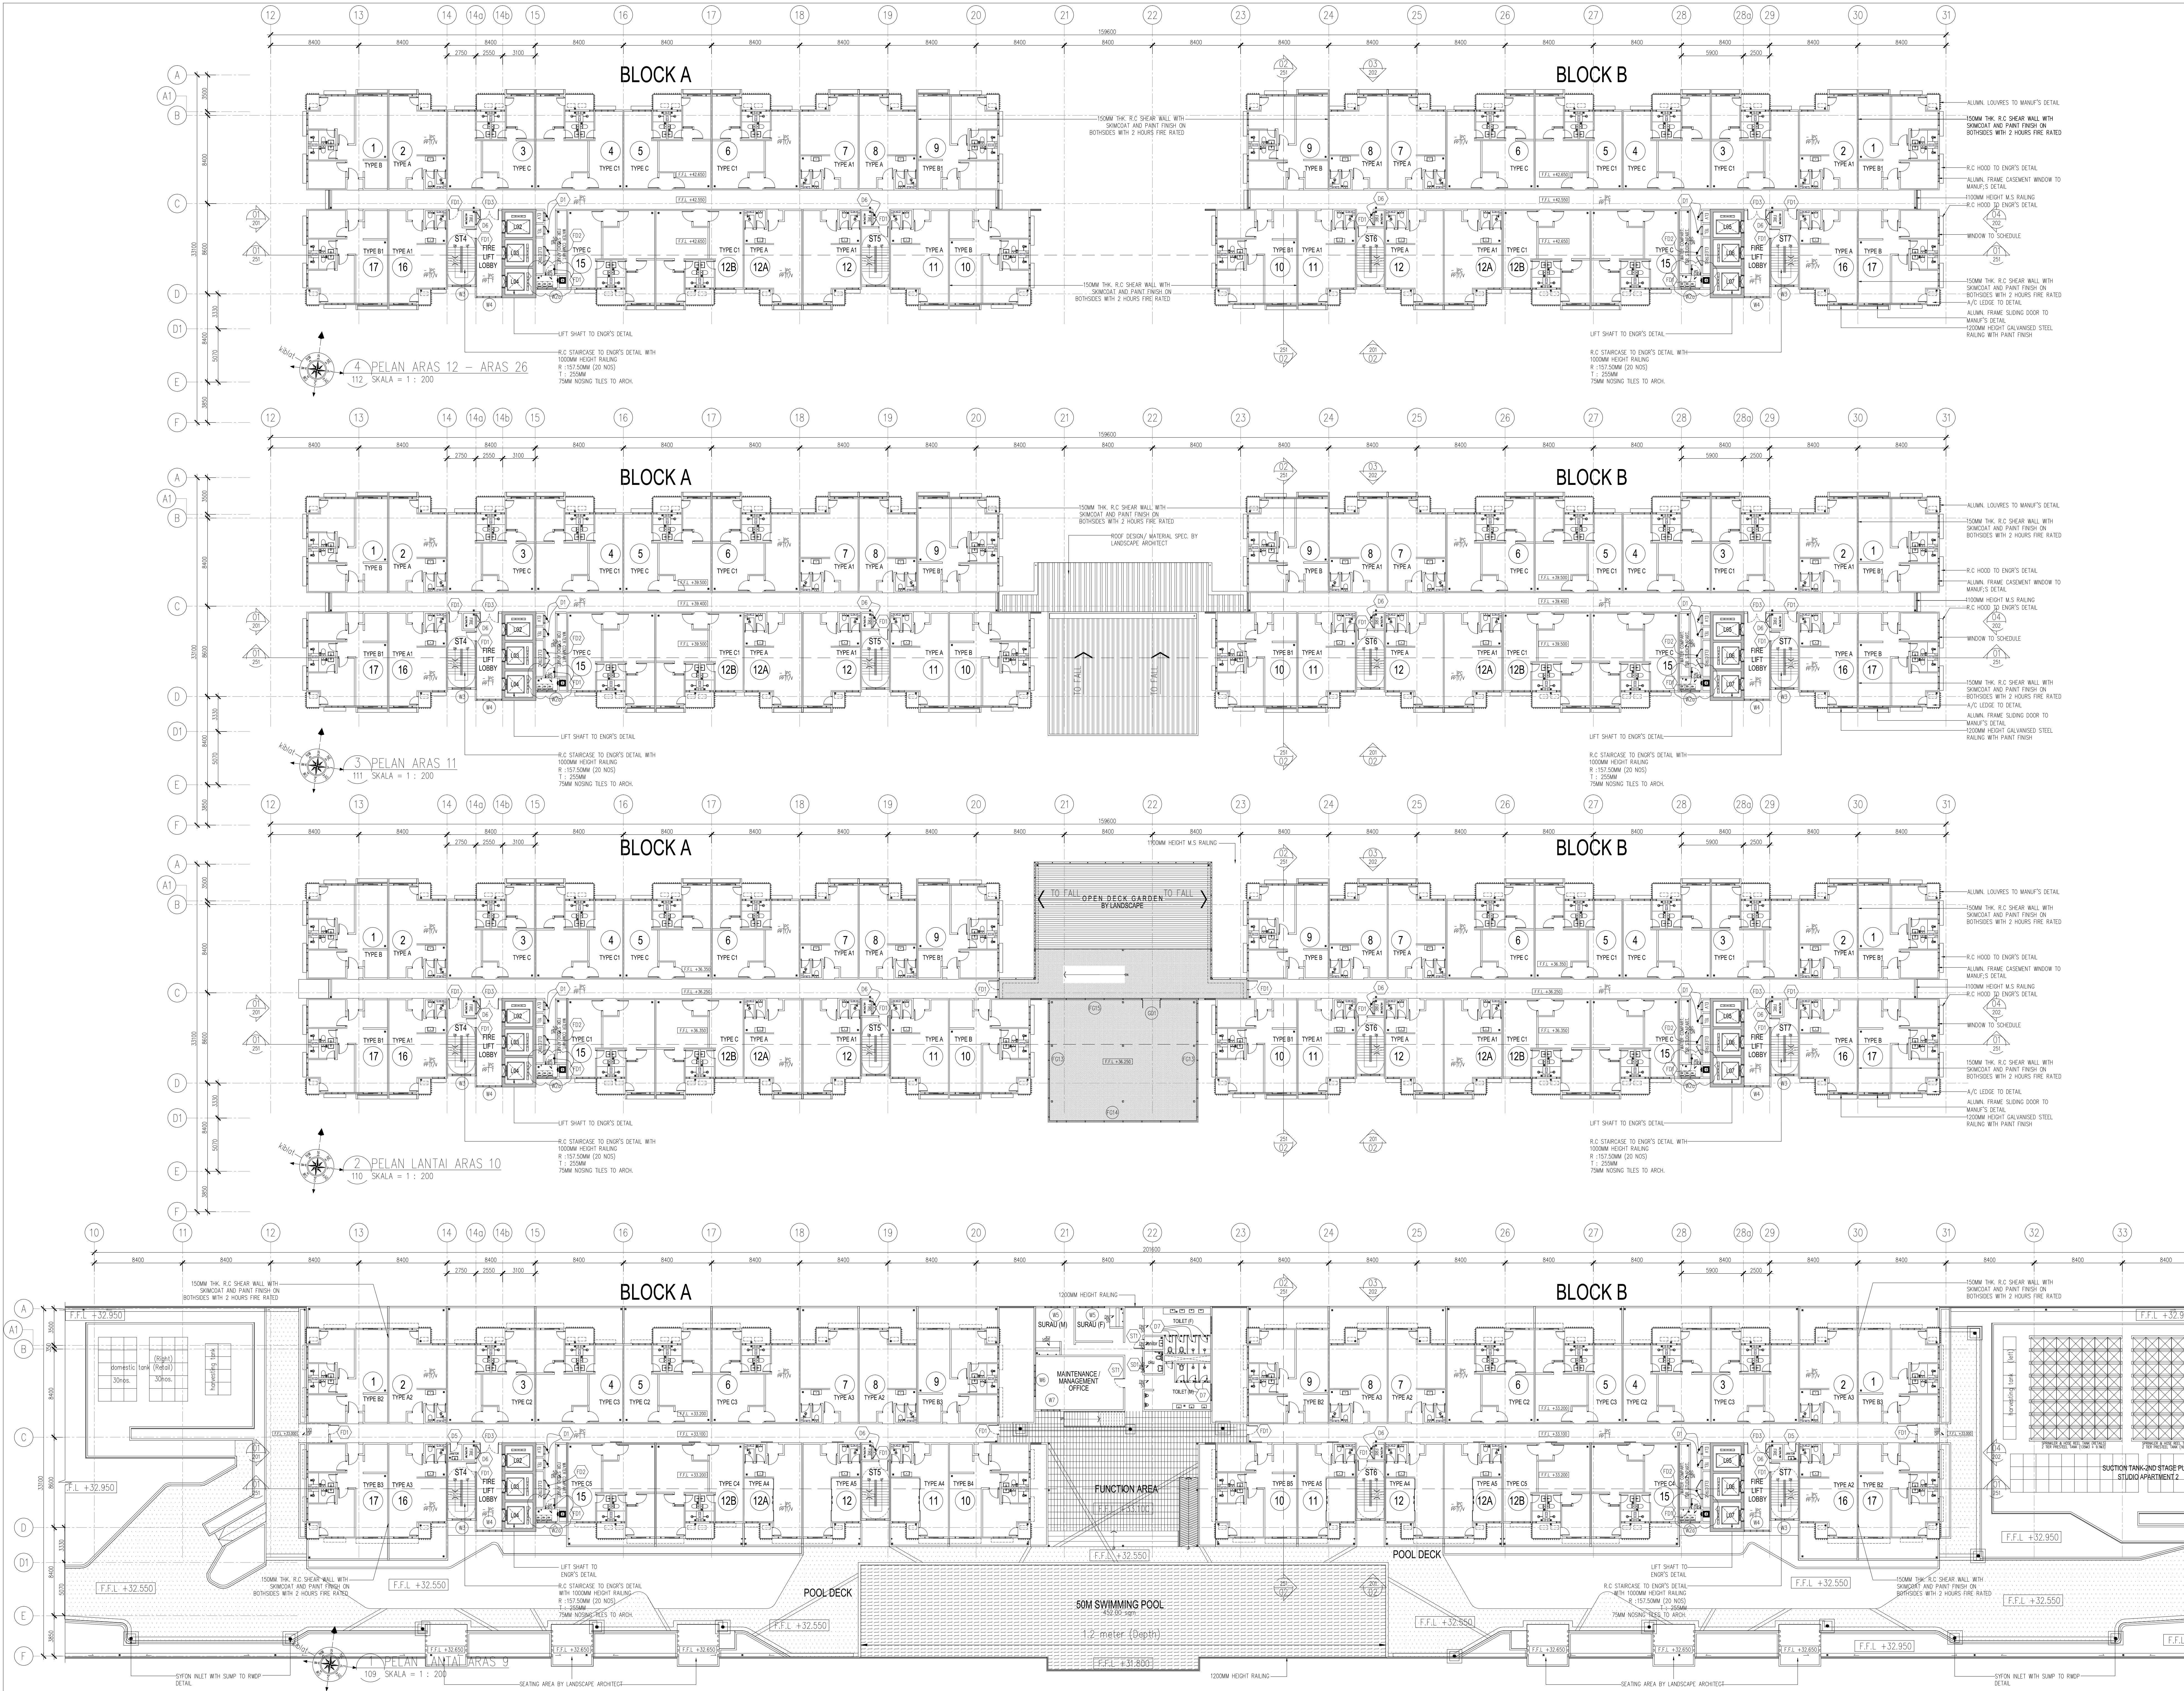

Rev. Cipta Terpelihar. Tidak dibenarkan menyalin atau membuat tiruan daripada dokumen ini tanpa kebenaran bertulis dari BH ARCHITECTS Sdn. Bhd.

REV.	DATE	DESCRIPTION	REMARK
A.01	FEB 2017	CLOUD INDICATION DIFFERENT WITH BP SUBMISSION DATE	-
A.02	APRIL 2017	REVISED CA DRAWING	
A.03	MAY 2017	REPOSITION OF REFUSE CHUTE & ADD WINDO FLOOR TRAP	

FINISHES CODE

SKIRTING	FLOOR	CEILING
[T]	[OR]	[SC]
[V]	[Y]	[H]
[H]	[H]	[H]

WALL FINISHES

[P]	PLASTER AND PAINT
[T]	CEILING
[Y]	WALL
[H]	HARDENER

CEILING FINISHES

[SC]	SKIM COAT
[T]	CEILING
[Y]	WALL
[H]	HARDENER

VENTILATION

[M]	MECHANICAL VENTILATION
[CCTV]	CCTV

KEY PLAN

PROJ. 1

CADANGAN PEMBANGUNAN BERCAMPUR (FASA 1) DI ATAS LOT 21608 (SEBAGIAN LOT 21135) PERSIARAN CASSIA BARAT 3, MUKIM 13, SEBERANG PERAI SELATAN, KUALA PINGGIR, YANG MENDAPATKAN:

A. 2 BLOK PANGSAPURI PERKHIDMATAN 18 TINGKAT (B12 UNIT)
B. KEDAI PEJABAT 3 TINGKAT (136 UNIT)
C. 5 TINGKAT TEMPAT LETAK KENDERAAN

PELAN PINDAAN DAN TAMBAHAN KEPADA PELAN LULUS NO. RUJ MSP/4020-7342, BERTARIKH 17.08.2016

UNTUK : TETUAN PARAMOUNT PROPERTY (PW) SDN. BHD

LAND OWNER & BUILDING OWNER :

NAMA : MR. OOI HUN PENG
JAWATAN : KETUA PEGAWAI EKSEKUTIF
NO IC : 60018-02-0311
ALAMAT : PARAMOUNT PROPERTY (PW) SDN. BHD
WISMA PARAMOUNT, 1A LST FLOOR, LORONG BLM 1/1,
BANDAR LAGUNA MERBAH, 48000 SUNGAI PETAL, KEDAH
NO. TEL : 604-441 9101 FAX : 604-441 9000

KITCHEN SPECIALIST :

DESIGN CONSULTANT :

HAS CONSULTANT :

PERUNDING P.L.A.
Consulting Mechanical & Electrical Engineers.
8-01, WISMA PANTAL,
JALAN WISMA PANTAL,
12000 BUTTERWORTH, PENANG.
TEL : 2622076 Fax : 2641618
E-MAIL : project@p-la-group.com

C&S CONSULTANT :

PERUNDING KELANA
CIVIL & STRUCTURAL ENGINEERS
Level 12, Unit 1202, Wisma Siam Siam,
No.1, Persing Road, 10000 Penang.
Tel: 2622076 Fax: 2641618
(Company No. AS0232772-18)

PERUNDING REKAMEN :

ARCHITECTURE GROUP - STUDIO 2
CPG CONSULTANTS PTE LTD
14000 PINE RIDGE, MESTRAE TOWER
SINGAPORE 6265
TEL: 4542 4418

ARTIST / SKETCH :

BH YEW
ARCHITECT (SP/161)
15TH FLOOR, DANGSARAN AMBET LIFE
NO.1, JALAN LUMUT, 50400 KUALA LUMPUR
TEL: (03) 4043-1346 FAX: (03) 4043-1349
EMAIL: jhew@arab.com.my

CONSTRUCTION DRAWING
MAY 2017

UNITS :

PELAN LANTAI ARAS 9
PELAN LANTAI ARAS 10
PELAN LANTAI ARAS 11
PELAN LANTAI ARAS 12 - 26

SCALE : 1:200
DRAWN BY : JAWABE
CHECKED BY : JAWABE
DATE : MAY 2017
DISCIPLINE : ARCH

ORIGINATOR ARCHITECT : BH YEW
PROJECT NO. : 55714
DWG NO. : 109
REVISION : A.03