

|     |           |          |       |       |       |       |       |  |  |  |  |  |  |  |  |  |  |  |  |  |  |
|-----|-----------|----------|-------|-------|-------|-------|-------|--|--|--|--|--|--|--|--|--|--|--|--|--|--|
|     |           | Refall 1 | 47.03 | 8.70  | 10.70 | 17.28 | 20.00 |  |  |  |  |  |  |  |  |  |  |  |  |  |  |
| 13  | Refall 2  | 47.03    | 8.70  | 10.70 | 17.28 | 20.00 |       |  |  |  |  |  |  |  |  |  |  |  |  |  |  |
| 15  | Refall 3  | 47.03    | 8.70  | 10.70 | 17.28 | 20.00 |       |  |  |  |  |  |  |  |  |  |  |  |  |  |  |
| 17  | Refall 4  | 3.14     | 0.81  | 1.00  | 1.78  | 2.00  |       |  |  |  |  |  |  |  |  |  |  |  |  |  |  |
| 21  | Refall 5  | 47.03    | 8.70  | 10.70 | 17.28 | 20.00 |       |  |  |  |  |  |  |  |  |  |  |  |  |  |  |
| 23  | Refall 6  | 47.03    | 8.70  | 10.70 | 17.28 | 20.00 |       |  |  |  |  |  |  |  |  |  |  |  |  |  |  |
| 25  | Refall 7  | 47.03    | 8.70  | 10.70 | 17.28 | 20.00 |       |  |  |  |  |  |  |  |  |  |  |  |  |  |  |
| 27  | Refall 8  | 47.03    | 8.70  | 10.70 | 17.28 | 20.00 |       |  |  |  |  |  |  |  |  |  |  |  |  |  |  |
| 29  | Refall 9  | 47.03    | 8.70  | 10.70 | 17.28 | 20.00 |       |  |  |  |  |  |  |  |  |  |  |  |  |  |  |
| 31  | Refall 10 | 47.03    | 8.70  | 10.70 | 17.28 | 20.00 |       |  |  |  |  |  |  |  |  |  |  |  |  |  |  |
| 33  | Refall 11 | 47.03    | 8.70  | 10.70 | 17.28 | 20.00 |       |  |  |  |  |  |  |  |  |  |  |  |  |  |  |
| 35  | Refall 12 | 47.03    | 8.70  | 10.70 | 17.28 | 20.00 |       |  |  |  |  |  |  |  |  |  |  |  |  |  |  |
| 37  | Refall 13 | 47.03    | 8.70  | 10.70 | 17.28 | 20.00 |       |  |  |  |  |  |  |  |  |  |  |  |  |  |  |
| 39  | Refall 14 | 47.03    | 8.70  | 10.70 | 17.28 | 20.00 |       |  |  |  |  |  |  |  |  |  |  |  |  |  |  |
| 41  | Refall 15 | 47.03    | 8.70  | 10.70 | 17.28 | 20.00 |       |  |  |  |  |  |  |  |  |  |  |  |  |  |  |
| 43  | Refall 16 | 47.03    | 8.70  | 10.70 | 17.28 | 20.00 |       |  |  |  |  |  |  |  |  |  |  |  |  |  |  |
| 45  | Refall 17 | 47.03    | 8.70  | 10.70 | 17.28 | 20.00 |       |  |  |  |  |  |  |  |  |  |  |  |  |  |  |
| 47  | Refall 18 | 47.03    | 8.70  | 10.70 | 17.28 | 20.00 |       |  |  |  |  |  |  |  |  |  |  |  |  |  |  |
| 49  | Refall 19 | 47.03    | 8.70  | 10.70 | 17.28 | 20.00 |       |  |  |  |  |  |  |  |  |  |  |  |  |  |  |
| 51  | Refall 20 | 47.03    | 8.70  | 10.70 | 17.28 | 20.00 |       |  |  |  |  |  |  |  |  |  |  |  |  |  |  |
| 53  | Refall 21 | 47.03    | 8.70  | 10.70 | 17.28 | 20.00 |       |  |  |  |  |  |  |  |  |  |  |  |  |  |  |
| 55  | Refall 22 | 47.03    | 8.70  | 10.70 | 17.28 | 20.00 |       |  |  |  |  |  |  |  |  |  |  |  |  |  |  |
| 57  | Refall 23 | 47.03    | 8.70  | 10.70 | 17.28 | 20.00 |       |  |  |  |  |  |  |  |  |  |  |  |  |  |  |
| 59  | Refall 24 | 47.03    | 8.70  | 10.70 | 17.28 | 20.00 |       |  |  |  |  |  |  |  |  |  |  |  |  |  |  |
| 61  | Refall 25 | 47.03    | 8.70  | 10.70 | 17.28 | 20.00 |       |  |  |  |  |  |  |  |  |  |  |  |  |  |  |
| 63  | Refall 26 | 47.03    | 8.70  | 10.70 | 17.28 | 20.00 |       |  |  |  |  |  |  |  |  |  |  |  |  |  |  |
| 65  | Refall 27 | 47.03    | 8.70  | 10.70 | 17.28 | 20.00 |       |  |  |  |  |  |  |  |  |  |  |  |  |  |  |
| 67  | Refall 28 | 47.03    | 8.70  | 10.70 | 17.28 | 20.00 |       |  |  |  |  |  |  |  |  |  |  |  |  |  |  |
| 69  | Refall 29 | 47.03    | 8.70  | 10.70 | 17.28 | 20.00 |       |  |  |  |  |  |  |  |  |  |  |  |  |  |  |
| 71  | Refall 30 | 47.03    | 8.70  | 10.70 | 17.28 | 20.00 |       |  |  |  |  |  |  |  |  |  |  |  |  |  |  |
| 73  | Refall 31 | 47.03    | 8.70  | 10.70 | 17.28 | 20.00 |       |  |  |  |  |  |  |  |  |  |  |  |  |  |  |
| 75  | Refall 32 | 47.03    | 8.70  | 10.70 | 17.28 | 20.00 |       |  |  |  |  |  |  |  |  |  |  |  |  |  |  |
| 77  | Refall 33 | 47.03    | 8.70  | 10.70 | 17.28 | 20.00 |       |  |  |  |  |  |  |  |  |  |  |  |  |  |  |
| 79  | Refall 34 | 47.03    | 8.70  | 10.70 | 17.28 | 20.00 |       |  |  |  |  |  |  |  |  |  |  |  |  |  |  |
| 81  | Refall 35 | 47.03    | 8.70  | 10.70 | 17.28 | 20.00 |       |  |  |  |  |  |  |  |  |  |  |  |  |  |  |
| 83  | Refall 36 | 47.03    | 8.70  | 10.70 | 17.28 | 20.00 |       |  |  |  |  |  |  |  |  |  |  |  |  |  |  |
| 85  | Refall 37 | 47.03    | 8.70  | 10.70 | 17.28 | 20.00 |       |  |  |  |  |  |  |  |  |  |  |  |  |  |  |
| 87  | Refall 38 | 47.03    | 8.70  | 10.70 | 17.28 | 20.00 |       |  |  |  |  |  |  |  |  |  |  |  |  |  |  |
| 89  | Refall 39 | 47.03    | 8.70  | 10.70 | 17.28 | 20.00 |       |  |  |  |  |  |  |  |  |  |  |  |  |  |  |
| 91  | Refall 40 | 47.03    | 8.70  | 10.70 | 17.28 | 20.00 |       |  |  |  |  |  |  |  |  |  |  |  |  |  |  |
| 93  | Refall 41 | 47.03    | 8.70  | 10.70 | 17.28 | 20.00 |       |  |  |  |  |  |  |  |  |  |  |  |  |  |  |
| 95  | Refall 42 | 47.03    | 8.70  | 10.70 | 17.28 | 20.00 |       |  |  |  |  |  |  |  |  |  |  |  |  |  |  |
| 97  | Refall 43 | 47.03    | 8.70  | 10.70 | 17.28 | 20.00 |       |  |  |  |  |  |  |  |  |  |  |  |  |  |  |
| 99  | Refall 44 | 47.03    | 8.70  | 10.70 | 17.28 | 20.00 |       |  |  |  |  |  |  |  |  |  |  |  |  |  |  |
| 101 | Refall 45 | 47.03    | 8.70  | 10.70 | 17.28 | 20.00 |       |  |  |  |  |  |  |  |  |  |  |  |  |  |  |
| 103 | Refall 46 | 47.03    | 8.70  | 10.70 | 17.28 | 20.00 |       |  |  |  |  |  |  |  |  |  |  |  |  |  |  |
| 105 | Refall 47 | 47.03    | 8.70  | 10.70 | 17.28 | 20.00 |       |  |  |  |  |  |  |  |  |  |  |  |  |  |  |
| 107 | Refall 48 | 47.03    | 8.70  | 10.70 | 17.28 | 20.00 |       |  |  |  |  |  |  |  |  |  |  |  |  |  |  |
| 109 | Refall 49 | 47.03    | 8.70  | 10.70 | 17.28 | 20.00 |       |  |  |  |  |  |  |  |  |  |  |  |  |  |  |
| 111 | Refall 50 | 47.03    | 8.70  | 10.70 | 17.28 | 20.00 |       |  |  |  |  |  |  |  |  |  |  |  |  |  |  |
| 113 | Refall 51 | 47.03    | 8.70  | 10.70 | 17.28 | 20.00 |       |  |  |  |  |  |  |  |  |  |  |  |  |  |  |
| 115 | Refall 52 | 47.03    | 8.70  | 10.70 | 17.28 | 20.00 |       |  |  |  |  |  |  |  |  |  |  |  |  |  |  |
| 117 | Refall 53 | 47.03    | 8.70  | 10.70 | 17.28 | 20.00 |       |  |  |  |  |  |  |  |  |  |  |  |  |  |  |
| 119 | Refall 54 | 47.03    | 8.70  | 10.70 | 17.28 | 20.00 |       |  |  |  |  |  |  |  |  |  |  |  |  |  |  |
| 121 | Refall 55 | 47.03    | 8.70  | 10.70 | 17.28 | 20.00 |       |  |  |  |  |  |  |  |  |  |  |  |  |  |  |
| 123 | Refall 56 | 47.03    | 8.70  | 10.70 | 17.28 | 20.00 |       |  |  |  |  |  |  |  |  |  |  |  |  |  |  |
| 125 | Refall 57 | 47.03    | 8.70  | 10.70 | 17.28 | 20.00 |       |  |  |  |  |  |  |  |  |  |  |  |  |  |  |
| 127 | Refall 58 | 47.03    | 8.70  | 10.70 | 17.28 | 20.00 |       |  |  |  |  |  |  |  |  |  |  |  |  |  |  |
| 129 | Refall 59 | 47.03    | 8.70  | 10.70 | 17.28 | 20.00 |       |  |  |  |  |  |  |  |  |  |  |  |  |  |  |
| 131 | Refall 60 | 47.03    | 8.70  | 10.70 | 17.28 | 20.00 |       |  |  |  |  |  |  |  |  |  |  |  |  |  |  |
| 133 | Refall 61 | 47.03    | 8.70  | 10.70 | 17.28 | 20.00 |       |  |  |  |  |  |  |  |  |  |  |  |  |  |  |
| 135 | Refall 62 | 47.03    | 8.70  | 10.70 | 17.28 | 20.00 |       |  |  |  |  |  |  |  |  |  |  |  |  |  |  |
| 137 | Refall 63 | 47.03    | 8.70  | 10.70 | 17.28 | 20.00 |       |  |  |  |  |  |  |  |  |  |  |  |  |  |  |
| 139 | Refall 64 | 47.03    | 8.70  | 10.70 | 17.28 | 20.00 |       |  |  |  |  |  |  |  |  |  |  |  |  |  |  |
| 141 | Refall 65 | 47.03    | 8.70  | 10.70 | 17.28 | 20.00 |       |  |  |  |  |  |  |  |  |  |  |  |  |  |  |
| 143 | Refall 66 | 47.03    | 8.70  | 10.70 | 17.28 | 20.00 |       |  |  |  |  |  |  |  |  |  |  |  |  |  |  |
| 145 | Refall 67 | 47.03    | 8.70  | 10.70 | 17.28 | 20.00 |       |  |  |  |  |  |  |  |  |  |  |  |  |  |  |
| 147 | Refall 68 | 47.03    | 8.70  | 10.70 | 17.28 | 20.00 |       |  |  |  |  |  |  |  |  |  |  |  |  |  |  |
| 149 | Refall 69 | 47.03    | 8.70  | 10.70 | 17.28 | 20.00 |       |  |  |  |  |  |  |  |  |  |  |  |  |  |  |
| 151 | Refall 70 | 47.03    | 8.70  | 10.70 | 17.28 | 20.00 |       |  |  |  |  |  |  |  |  |  |  |  |  |  |  |
| 153 | Refall 71 | 47.03    | 8.70  | 10.70 | 17.28 | 20.00 |       |  |  |  |  |  |  |  |  |  |  |  |  |  |  |
| 155 | Refall 72 | 47.03    | 8.70  | 10.70 | 17.28 | 20.00 |       |  |  |  |  |  |  |  |  |  |  |  |  |  |  |
| 157 | Refall 73 | 47.03    | 8.70  | 10.70 | 17.28 | 20.00 |       |  |  |  |  |  |  |  |  |  |  |  |  |  |  |
| 159 | Refall 74 | 47.03    | 8.70  | 10.70 | 17.28 | 20.00 |       |  |  |  |  |  |  |  |  |  |  |  |  |  |  |
| 161 | Refall 75 | 47.03    | 8.70  | 10.70 | 17.28 | 20.00 |       |  |  |  |  |  |  |  |  |  |  |  |  |  |  |
| 163 | Refall 76 | 47.03    | 8.70  | 10.70 | 17.28 | 20.00 |       |  |  |  |  |  |  |  |  |  |  |  |  |  |  |
| 165 | Refall 77 | 47.03    | 8.70  | 10.70 | 17.28 | 20.00 |       |  |  |  |  |  |  |  |  |  |  |  |  |  |  |
| 167 | Refall 78 | 47.03    | 8.70  | 10.70 | 17.28 | 20.00 |       |  |  |  |  |  |  |  |  |  |  |  |  |  |  |
| 169 | Refall 79 | 47.03    | 8.70  | 10.70 | 17.28 | 20.00 |       |  |  |  |  |  |  |  |  |  |  |  |  |  |  |
| 171 | Refall 80 | 47.03    | 8.70  | 10.70 | 17.28 | 20.00 |       |  |  |  |  |  |  |  |  |  |  |  |  |  |  |
| 173 | Refall 81 | 47.03    | 8.70  | 10.70 | 17.28 | 20.00 |       |  |  |  |  |  |  |  |  |  |  |  |  |  |  |
| 175 | Refall 82 | 47.03    | 8.70  | 10.70 | 17.28 | 20.00 |       |  |  |  |  |  |  |  |  |  |  |  |  |  |  |
| 177 | Refall 83 | 47.03    | 8.70  | 10.70 | 17.28 | 20.00 |       |  |  |  |  |  |  |  |  |  |  |  |  |  |  |
| 179 | Refall 84 | 47.03    | 8.70  | 10.70 | 17.28 | 20.00 |       |  |  |  |  |  |  |  |  |  |  |  |  |  |  |
| 181 | Refall 85 | 47.03    | 8.70  | 10.70 | 17.28 | 20.00 |       |  |  |  |  |  |  |  |  |  |  |  |  |  |  |
| 183 | Refall 86 | 47.03    | 8.70  | 10.70 | 17.28 | 20.00 |       |  |  |  |  |  |  |  |  |  |  |  |  |  |  |
| 185 | Refall 87 | 47.03    | 8.70  | 10.70 | 17.28 | 20.00 |       |  |  |  |  |  |  |  |  |  |  |  |  |  |  |
| 187 | Refall 88 | 47.03    | 8.70  | 10.70 | 17.28 | 20.00 |       |  |  |  |  |  |  |  |  |  |  |  |  |  |  |
| 189 | Refall 89 | 47.03    | 8.70  | 10.70 | 17.28 | 20.00 |       |  |  |  |  |  |  |  |  |  |  |  |  |  |  |
| 191 | Refall 90 | 47.03    | 8.70  | 10.70 | 17.28 | 20.00 |       |  |  |  |  |  |  |  |  |  |  |  |  |  |  |
| 193 | Refall 91 | 47.03    | 8.70  | 10.70 | 17.28 | 20.00 |       |  |  |  |  |  |  |  |  |  |  |  |  |  |  |
| 195 | Refall 92 | 47.03    | 8.70  | 10.70 | 17.28 | 20.00 |       |  |  |  |  |  |  |  |  |  |  |  |  |  |  |
| 197 | Refall 93 | 47.03    | 8.70  | 10.70 | 17.28 | 20.00 |       |  |  |  |  |  |  |  |  |  |  |  |  |  |  |
| 199 | Refall 94 | 47.03    | 8.70  | 10.70 | 17.28 | 20.00 |       |  |  |  |  |  |  |  |  |  |  |  |  |  |  |
| 201 | Refall 95 | 47.03    | 8.70  | 10.70 | 17.28 | 20.00 |       |  |  |  |  |  |  |  |  |  |  |  |  |  |  |

[illegible][illegible]

| TYPICAL CAR PARK (LEVEL 3A) |                         |          |           |      |                       |     |                    |  |
|-----------------------------|-------------------------|----------|-----------|------|-----------------------|-----|--------------------|--|
| No                          | Area                    | sqm      | sub-total |      | operating requirement |     | operating provided |  |
|                             |                         |          | sqm       | sqm  | sqm                   | (%) |                    |  |
| 1                           | Lift lobby              | 20.40    | 0.00      |      |                       |     |                    |  |
|                             | Lift Lobby 1            | 20.40    | 2.04      | 0.10 | N/A                   | N/A |                    |  |
|                             | Lift Lobby 2            | 20.40    | 2.04      | 0.10 | N/A                   | N/A |                    |  |
|                             | Lift Lobby 3            | 20.40    | 2.04      | 0.10 | N/A                   | N/A |                    |  |
| 2                           | Stairs                  | 136.33   |           |      |                       |     |                    |  |
|                             | Stairs 1                | 17.46    | 0.87      | 0.05 | 1.08                  | 6%  |                    |  |
|                             | Stairs 2                | 16.22    | 0.81      | 0.05 | 1.08                  | 7%  |                    |  |
|                             | Stairs 3                | 17.46    | 0.87      | 0.05 | 1.08                  | 6%  |                    |  |
|                             | Stairs 4                | 17.46    | 0.87      | 0.05 | 1.08                  | 6%  |                    |  |
|                             | Stairs 5                | 17.46    | 0.87      | 0.05 | 1.08                  | 6%  |                    |  |
|                             | Stairs 6                | 17.46    | 0.87      | 0.05 | 1.08                  | 6%  |                    |  |
|                             | Stairs 7                | 17.46    | 0.87      | 0.05 | 1.08                  | 6%  |                    |  |
|                             | Stairs 8                | 18.21    | 0.90      | 0.05 | 1.08                  | 6%  |                    |  |
|                             | Stairs 9-10             | 36.80    | 1.84      | 0.05 | 1.08                  | 6%  |                    |  |
| 3                           | Refuse                  | 8.86     | 17.72     |      |                       |     |                    |  |
|                             | Refuse 1                | 8.86     | 0.89      | 0.10 | 0.90                  | 10% |                    |  |
|                             | Refuse 2                | 8.86     | 0.89      | 0.10 | 0.90                  | 10% |                    |  |
| 4                           | Services                | 235.43   |           |      |                       |     |                    |  |
| 5                           | Circulation/Car-parking | 11,472.9 |           |      |                       |     |                    |  |

| LEVEL 9 - 26 |         |       |         |       |  |
|--------------|---------|-------|---------|-------|--|
| BLOCK A      |         |       | BLOCK B |       |  |
| No.          | Area    | (sqm) | Area    | (sqm) |  |
| 1            | Unit 1  | 67.78 | Unit 1  | 67.78 |  |
| 2            | Unit 2  | 46.51 | Unit 2  | 46.51 |  |
| 3            | Unit 3  | 67.51 | Unit 3  | 67.51 |  |
| 4            | Unit 4  | 67.51 | Unit 4  | 67.51 |  |
| 5            | Unit 5  | 67.51 | Unit 5  | 67.51 |  |
| 6            | Unit 6  | 67.51 | Unit 6  | 67.51 |  |
| 7            | Unit 7  | 46.51 | Unit 7  | 46.51 |  |
| 8            | Unit 8  | 46.51 | Unit 8  | 46.51 |  |
| 9            | Unit 9  | 67.78 | Unit 9  | 67.78 |  |
| 10           | Unit 10 | 67.78 | Unit 10 | 67.78 |  |
| 11           | Unit 11 | 46.51 | Unit 11 | 46.51 |  |
| 12           | Unit 12 | 46.51 | Unit 12 | 46.51 |  |
| 13           | Unit 13 | 46.51 | Unit 13 | 46.51 |  |
| 14           | Unit 14 | 67.51 | Unit 14 | 67.51 |  |
| 15           | Unit 15 | 67.51 | Unit 15 | 67.51 |  |

| TYPE A & A1       |       |                     |         |          |       |
|-------------------|-------|---------------------|---------|----------|-------|
| Area              | [sqm] | opening requirement |         |          |       |
|                   |       | 10%                 | opening | provided |       |
|                   |       | sqm                 | sqm     | (%)      |       |
| Showers           | 1.94  | 0.19                | N/A     | -        | -     |
| Toilet            | 1.94  | 0.19                | N/A     | -        | -     |
| Tyazet            | 1.76  | 0.18                | N/A     | -        | -     |
| Bedroom           | 11.9  | 1.19                | 2.16    | 18.15    | 18.15 |
| Jr, Dine & Kitch. | 28.97 | 2.90                | 4.32    | 14.91    | 14.91 |
| Total             | 46.51 |                     |         |          |       |

| TYPE A2, A3, A4 & A5               |       |                     |         |          |       |
|------------------------------------|-------|---------------------|---------|----------|-------|
| Same as type A & A1 + Open Terrace |       |                     |         |          |       |
| Area                               | [sqm] | opening requirement |         |          |       |
|                                    |       | 10%                 | opening | provided |       |
|                                    |       | sqm                 | sqm     | (%)      |       |
| Bath 1                             | 4.13  | 0.41                | 0.58    | 14.04    | 14.04 |

| JADUAL TINGKAP |                 |                                                                           |        |
|----------------|-----------------|---------------------------------------------------------------------------|--------|
| TYPE           | SIZE<br>(WxDxH) | DESCRIPTION                                                               | REMARK |
| (P)            | 004 x 2436      | ALUMINIUM FRAME LACKEST WINDOW TO APPROVED SPEC DRAWING                   |        |
| (N)            | 400 x 1300      | ALUMINIUM FRAME TO AIR FLOW WINDOW TO APPROVED SPEC DRAWING               |        |
| (N)            | 400 x 1800      | ALUMINIUM FRAME TO AIR FLOW WINDOW TO APPROVED SPEC DRAWING               |        |
| (N)            | 400 x 1800      | ALUMINIUM FRAME TO AIR FLOW WINDOW TO APPROVED SPEC DRAWING               |        |
| (N)            | 004 x 3004      | ALUMINIUM FRAME TOP HUNG WITH FIXED GLASS WINDOW TO APPROVED SPEC DRAWING |        |
| (N)            | 004 x 3004      | ALUMINIUM FRAME TOP HUNG WITH FIXED GLASS WINDOW TO APPROVED SPEC DRAWING |        |
| (N)            | 400 x 2430      | ALUMINIUM FRAME TO AIR FLOW WINDOW TO APPROVED SPEC DRAWING               |        |
| (N)            | 400 x 1300      | ALUMINIUM FRAME LACKEST WINDOW TO APPROVED SPEC DRAWING                   |        |
| (N)            | 400 x 1800      | ALUMINIUM FRAME LACKEST WINDOW TO APPROVED SPEC DRAWING                   |        |
| (N)            | 004 x 3004      | ALUMINIUM FRAME LACKEST WINDOW TO APPROVED SPEC DRAWING                   |        |

Isk. Cipta Terpelihara. Tidak diperkenankan menyalin, menerjemahkan, atau menyalin sebagian atau seluruh isi dokumen ini tanpa izin tertulis dari NAY ARCHITECTS SDN. BHD.

| REV. | DATE       | DESCRIPTION                                       | REMARK |
|------|------------|---------------------------------------------------|--------|
| A.01 | FEB 2017   | CLOUD INDICATION DIFFERENT WITH BP SCHEDULED DATE | -      |
|      |            | 17-08-2006                                        |        |
| A.02 | APRIL 2017 | REVISED GA DRAWING                                |        |
| A.03 | MAY 2017   | REPOSITION OF REFUSE CHUTE & ADD MINDO FLOOR TRAP |        |

| LEVEL 2 |            | LEVEL 3   |                     |       |         |          |  |
|---------|------------|-----------|---------------------|-------|---------|----------|--|
| No.     | Area       | (sum)     | opening requirement |       | opening | area/ded |  |
|         |            |           | (sum)               | (%)   | (sum)   | (%)      |  |
| 1       | Retail 1   | sub-total | 213.60              |       |         |          |  |
|         |            | Shop      | 210.32              | 21.02 | 10%     | 29.52    |  |
|         |            | Frontage  | 3.28                | 0.32  | 10%     | 0.45     |  |
| 2       | Retail 2   | sub-total | 277.99              | 27.82 | 10%     | 38.75    |  |
|         |            | Shop      | 274.71              | 27.47 | 10%     | 38.00    |  |
|         |            | Frontage  | 3.28                | 0.32  | 10%     | 0.75     |  |
| 3       | Retail 3   | sub-total | 90.68               | 9.06  | 10%     | 12.28    |  |
|         |            | Shop      | 87.40               | 8.74  | 10%     | 11.58    |  |
|         |            | Frontage  | 3.28                | 0.32  | 10%     | 0.70     |  |
| 4       | Retail 4   | sub-total | 87.39               | 8.74  | 10%     | 11.28    |  |
|         |            | Shop      | 84.11               | 8.41  | 10%     | 11.00    |  |
|         |            | Frontage  | 3.28                | 0.32  | 10%     | 0.28     |  |
| 5       | Retail 5   | sub-total | 117.87              | 11.79 | 10%     | 15.75    |  |
|         |            | Shop      | 114.59              | 11.46 | 10%     | 15.25    |  |
|         |            | Frontage  | 3.28                | 0.32  | 10%     | 0.50     |  |
| 6       | Retail 6   | sub-total | 154.90              | 15.49 | 10%     | 20.75    |  |
|         |            | Shop      | 151.62              | 15.17 | 10%     | 20.25    |  |
|         |            | Frontage  | 3.28                | 0.32  | 10%     | 0.50     |  |
| 7       | Retail 7   | sub-total | 129.68              | 12.97 | 10%     | 17.28    |  |
|         |            | Shop      | 126.40              | 12.64 | 10%     | 16.78    |  |
|         |            | Frontage  | 3.28                | 0.32  | 10%     | 0.50     |  |
| 8       | Retail 8   | sub-total | 154.90              | 15.49 | 10%     | 20.75    |  |
|         |            | Shop      | 151.62              | 15.17 | 10%     | 20.25    |  |
|         |            | Frontage  | 3.28                | 0.32  | 10%     | 0.50     |  |
| 9       | Retail 9   | sub-total | 129.68              | 12.97 | 10%     | 17.28    |  |
|         |            | Shop      | 126.40              | 12.64 | 10%     | 16.78    |  |
|         |            | Frontage  | 3.28                | 0.32  | 10%     | 0.50     |  |
| 10      | Retail 10  | sub-total | 154.90              | 15.49 | 10%     | 20.75    |  |
|         |            | Shop      | 151.62              | 15.17 | 10%     | 20.25    |  |
|         |            | Frontage  | 3.28                | 0.32  | 10%     | 0.50     |  |
| 11      | Retail 11  | sub-total | 129.68              | 12.97 | 10%     | 17.28    |  |
|         |            | Shop      | 126.40              | 12.64 | 10%     | 16.78    |  |
|         |            | Frontage  | 3.28                | 0.32  | 10%     | 0.50     |  |
| 12      | Retail 12  | sub-total | 154.90              | 15.49 | 10%     | 20.75    |  |
|         |            | Shop      | 151.62              | 15.17 | 10%     | 20.25    |  |
|         |            | Frontage  | 3.28                | 0.32  | 10%     | 0.50     |  |
| 13      | Retail 13  | sub-total | 121.23              | 12.12 | 10%     | 16.00    |  |
|         |            | Shop      | 117.95              | 11.79 | 10%     | 15.50    |  |
|         |            | Frontage  | 3.28                | 0.32  | 10%     | 0.50     |  |
| 14      | Retail 12A | sub-total | 117.87              | 11.79 | 10%     | 15.75    |  |
|         |            | Shop      | 114.59              | 11.46 | 10%     | 15.25    |  |
|         |            | Frontage  | 3.28                | 0.32  | 10%     | 0.50     |  |
| 15      | Retail 12B | sub-total | 154.90              | 15.49 | 10%     | 20.75    |  |
|         |            | Shop      | 151.62              | 15.17 | 10%     | 20.25    |  |
|         |            | Frontage  | 3.28                | 0.32  | 10%     | 0.50     |  |
| 16      | Retail 15  | sub-total | 115.00              | 11.50 | 10%     | 15.25    |  |
|         |            | Shop      | 111.72              | 11.17 | 10%     | 14.75    |  |
|         |            | Frontage  | 3.28                | 0.32  | 10%     | 0.50     |  |
| 17      | Retail 16  | sub-total | 154.90              | 15.49 | 10%     | 20.75    |  |
|         |            | Shop      | 151.62              | 15.17 | 10%     | 20.25    |  |

|     |            |        |       |      |       |      |
|-----|------------|--------|-------|------|-------|------|
| 69  | Refset 50  | 95.54  | 5.56  | 100% | 23.78 | 47%  |
| 70  | Refset 51  | 95.61  | 8.37  | 100% | 23.56 | 15%  |
| 71  | Refset 61  | 97.30  | 5.77  | 100% | 23.76 | 18%  |
| 72  | Refset 62  | 98.02  | 8.24  | 100% | 23.76 | 15%  |
| 73  | Refset 63  | 120.50 | 12.10 | 100% | 23.60 | 18%  |
| 74  | Refset 64  | 121.35 | 12.35 | 100% | 23.60 | 20%  |
| 75  | Refset 65  | 172.03 | 8.70  | 100% | 23.60 | 20%  |
| 76  | Refset 66  | 172.03 | 8.70  | 100% | 23.28 | 20%  |
| 77  | Refset 67  | 172.03 | 8.70  | 100% | 23.28 | 20%  |
| 78  | Refset 68  | 172.03 | 8.74  | 100% | 23.28 | 20%  |
| 79  | Refset 69  | 172.03 | 8.74  | 100% | 23.28 | 20%  |
| 80  | Refset 70  | 172.03 | 8.74  | 100% | 23.28 | 20%  |
| 81  | Refset 71  | 172.03 | 8.74  | 100% | 23.28 | 20%  |
| 82  | Refset 72  | 95.48  | 5.05  | 100% | 23.78 | 19%  |
| 83  | Refset 73  | 95.48  | 5.31  | 100% | 23.78 | 19%  |
| 84  | Refset 74  | 9.58   | 0.45  | 100% | 100%  | 100% |
| 85  | Refset 75  | 9.58   | 0.45  | 100% | 100%  | 100% |
| 86  | Refset 76  | 4.54   | 0.45  | 100% | 100%  | 100% |
| 87  | Refset 77  | 4.54   | 0.45  | 100% | 100%  | 100% |
| 88  | Refset 78  | 4.54   | 0.45  | 100% | 100%  | 100% |
| 89  | Refset 79  | 189.58 | 1.89  | 100% | 100%  | 100% |
| 90  | Refset 80  | 189.58 | 1.89  | 100% | 100%  | 100% |
| 91  | Refset 81  | 189.58 | 1.89  | 100% | 100%  | 100% |
| 92  | Refset 82  | 189.58 | 1.89  | 100% | 100%  | 100% |
| 93  | Refset 83  | 189.58 | 1.89  | 100% | 100%  | 100% |
| 94  | Refset 84  | 189.58 | 1.89  | 100% | 100%  | 100% |
| 95  | Refset 85  | 189.58 | 1.89  | 100% | 100%  | 100% |
| 96  | Refset 86  | 189.58 | 1.89  | 100% | 100%  | 100% |
| 97  | Refset 87  | 189.58 | 1.89  | 100% | 100%  | 100% |
| 98  | Refset 88  | 189.58 | 1.89  | 100% | 100%  | 100% |
| 99  | Refset 89  | 189.58 | 1.89  | 100% | 100%  | 100% |
| 100 | Refset 90  | 189.58 | 1.89  | 100% | 100%  | 100% |
| 101 | Refset 91  | 189.58 | 1.89  | 100% | 100%  | 100% |
| 102 | Refset 92  | 189.58 | 1.89  | 100% | 100%  | 100% |
| 103 | Refset 93  | 189.58 | 1.89  | 100% | 100%  | 100% |
| 104 | Refset 94  | 189.58 | 1.89  | 100% | 100%  | 100% |
| 105 | Refset 95  | 189.58 | 1.89  | 100% | 100%  | 100% |
| 106 | Refset 96  | 189.58 | 1.89  | 100% | 100%  | 100% |
| 107 | Refset 97  | 189.58 | 1.89  | 100% | 100%  | 100% |
| 108 | Refset 98  | 189.58 | 1.89  | 100% | 100%  | 100% |
| 109 | Refset 99  | 189.58 | 1.89  | 100% | 100%  | 100% |
| 110 | Refset 100 | 189.58 | 1.89  | 100% | 100%  | 100% |
| 111 | Refset 101 | 189.58 | 1.89  | 100% | 100%  | 100% |
| 253 | Refset 243 | 189.58 | 1.89  | 100% | 100%  | 100% |
| 254 | Refset 244 | 189.58 | 1.89  | 100% | 100%  |      |

[illegible]

| LEVEL 9 (Facilities) |                          | opening expenditure \$'000 |     | opening provision \$'000 |     |
|----------------------|--------------------------|----------------------------|-----|--------------------------|-----|
| No.                  | Area                     | (sum)                      | sqn | sqn                      | sqn |
| 2                    | Management Office        | 6.42                       | 1   | 6.42                     | 1   |
| 3                    | Surveys                  | 28.45                      | 1   | 28.45                    | 1   |
| 4                    | Survey (M)               | 14.70                      | 1   | 14.70                    | 1   |
| 5                    | Survey (I)               | 13.75                      | 1   | 13.75                    | 1   |
| 5                    | Tolier                   | 52.68                      | 2   | 52.68                    | 2   |
| 6                    | Tolier (M)               | 27.22                      | 2   | 27.22                    | 2   |
| 7                    | Tolier (I)               | 25.47                      | 2   | 25.47                    | 2   |
| 8                    | Unit                     | 6.30                       | 1   | 6.30                     | 1   |
| 9                    | Janitor                  | 29.15                      | 1   | 29.15                    | 1   |
| 10                   | Function Area            | 2.69                       | 0   | 2.69                     | 0   |
| 11                   | Swimming Pool            | 422.17                     | 2   | 422.17                   | 2   |
| 12                   | Seating Area             | 76.80                      | 1   | 76.80                    | 1   |
| 13                   | BBQ                      | 45.80                      | 1   | 45.80                    | 1   |
| 10                   | Terrace Pavilion         | 982.48                     | 1   | 982.48                   | 1   |
| 15                   | Pavilion Court           | 788.15                     | 1   | 788.15                   | 1   |
| 12                   | Outdoor Exercise Station | 602.19                     | 1   | 602.19                   | 1   |
| 16                   | Recreational Court       | 665.13                     | 1   | 665.13                   | 1   |
| 14                   | Open Area/Ground         | 855.16                     | 1   | 855.16                   | 1   |

|       |       |  |
|-------|-------|--|
| Total | 67.51 |  |
|-------|-------|--|

TPYE C2, C3, C4 & C5  
Same as Type C & C1 + Open Terrace

|                                                                                     |             |                                                           |  |
|-------------------------------------------------------------------------------------|-------------|-----------------------------------------------------------|--|
|  | 2003 X 1003 | ALUMINUM FRAME INSET GLASS PANEL TO APPROVED SHIP DRAWING |  |
|  | 2003 X 1003 | ALUMINUM FRAME INSET GLASS PANEL TO APPROVED SHIP DRAWING |  |
|  | 2003 X 1003 | ALUMINUM FRAME INSET GLASS PANEL TO APPROVED SHIP DRAWING |  |
|  | 2436 X 1003 | ALUMINUM FRAME INSET GLASS PANEL TO APPROVED SHIP DRAWING |  |
|  | 2436 X 1003 | ALUMINUM FRAME INSET GLASS PANEL TO APPROVED SHIP DRAWING |  |
|  | 2436 X 1003 | ALUMINUM FRAME INSET GLASS PANEL TO APPROVED SHIP DRAWING |  |

| FINISHES CODE |                                                                                                | FLOOR FINISHES |       |      |               |  |  |
|---------------|------------------------------------------------------------------------------------------------|----------------|-------|------|---------------|--|--|
|               | <table><tr><td>[1]</td><td>TILES</td></tr><tr><td>[10]</td><td>CEMENT RENDER</td></tr></table> | [1]            | TILES | [10] | CEMENT RENDER |  |  |
| [1]           | TILES                                                                                          |                |       |      |               |  |  |
| [10]          | CEMENT RENDER                                                                                  |                |       |      |               |  |  |

[illegible]

| No. | Area       | [sqm]     | operating requirement<br>sqm/20% |      | opening provided<br>sqm/20% |     |
|-----|------------|-----------|----------------------------------|------|-----------------------------|-----|
|     |            | sub-total | sqm                              | [%]  | sqm                         | [%] |
| 1   | Retail 1   | 211.05    | 137.58                           | 65%  | 31.60                       | 15% |
|     | Shop       | 174.69    | 0.52                             | 0%   | 0%                          | 0%  |
|     | Ticket     | 12.58     | 0.52                             | 2%   | 0%                          | 0%  |
|     | Storage    | 23.78     | 0.52                             | 2%   | 0%                          | 0%  |
|     | Frontage   | 88.58     | 0.52                             | 0%   | 0%                          | 0%  |
| 2   | Retail 2   | 180.63    | 134.93                           | 75%  | 17.38                       | 10% |
|     | Shop       | 146.42    | 0.32                             | 0%   | 0%                          | 0%  |
|     | Ticket     | 12.57     | 0.32                             | 3%   | 0%                          | 0%  |
|     | Storage    | 21.68     | 0.32                             | 0%   | 0%                          | 0%  |
| 3   | Retail 3A  | 154.90    | 130.09                           | 84%  | 17.38                       | 11% |
|     | Shop       | 129.07    | 0.08                             | 0%   | 0%                          | 0%  |
|     | Ticket     | 2.75      | 0.08                             | 3%   | 0%                          | 0%  |
|     | Storage    | 23.08     | 0.08                             | 0%   | 0%                          | 0%  |
| 4   | Retail 5   | 154.90    | 128.87                           | 83%  | 17.38                       | 11% |
|     | Shop       | 129.12    | 0.33                             | 0%   | 0%                          | 0%  |
|     | Ticket     | 2.75      | 0.33                             | 12%  | 0%                          | 0%  |
|     | Storage    | 23.03     | 0.33                             | 0%   | 0%                          | 0%  |
| 5   | Retail 5   | 154.90    | 128.87                           | 83%  | 17.38                       | 11% |
|     | Shop       | 129.12    | 0.33                             | 0%   | 0%                          | 0%  |
|     | Ticket     | 2.75      | 0.33                             | 12%  | 0%                          | 0%  |
|     | Storage    | 23.03     | 0.33                             | 0%   | 0%                          | 0%  |
| 6   | Retail 6   | 87.36     | 87.36                            | 100% | 17.28                       | 20% |
|     | Shop       | 71.30     | 0.00                             | 0%   | 0%                          | 0%  |
|     | Ticket     | 16.06     | 0.00                             | 0%   | 0%                          | 0%  |
|     | Storage    | 0.00      | 0.00                             | 0%   | 0%                          | 0%  |
| 7   | Retail 8   | 87.36     | 87.36                            | 100% | 17.28                       | 20% |
|     | Shop       | 71.30     | 0.00                             | 0%   | 0%                          | 0%  |
|     | Ticket     | 16.06     | 0.00                             | 0%   | 0%                          | 0%  |
|     | Storage    | 0.00      | 0.00                             | 0%   | 0%                          | 0%  |
| 8   | Retail 9   | 87.36     | 87.36                            | 100% | 17.28                       | 20% |
|     | Shop       | 71.30     | 0.00                             | 0%   | 0%                          | 0%  |
|     | Ticket     | 16.06     | 0.00                             | 0%   | 0%                          | 0%  |
|     | Storage    | 0.00      | 0.00                             | 0%   | 0%                          | 0%  |
| 9   | Retail 10  | 87.36     | 87.36                            | 100% | 17.28                       | 20% |
|     | Shop       | 71.30     | 0.00                             | 0%   | 0%                          | 0%  |
|     | Ticket     | 16.06     | 0.00                             | 0%   | 0%                          | 0%  |
|     | Storage    | 0.00      | 0.00                             | 0%   | 0%                          | 0%  |
| 10  | Retail 11  | 87.36     | 87.36                            | 100% | 17.28                       | 20% |
|     | Shop       | 71.30     | 0.00                             | 0%   | 0%                          | 0%  |
|     | Ticket     | 16.06     | 0.00                             | 0%   | 0%                          | 0%  |
|     | Storage    | 0.00      | 0.00                             | 0%   | 0%                          | 0%  |
| 11  | Retail 12  | 129.81    | 129.81                           | 100% | 21.60                       | 17% |
|     | Shop       | 109.23    | 0.00                             | 0%   | 0%                          | 0%  |
|     | Ticket     | 17.30     | 0.00                             | 0%   | 0%                          | 0%  |
|     | Storage    | 3.28      | 0.00                             | 0%   | 0%                          | 0%  |
| 12  | Retail 12A | 152.07    | 136.64                           | 90%  | 21.60                       | 16% |

|     |            |        |       |      |       |     |
|-----|------------|--------|-------|------|-------|-----|
| 62  | Refill 62  | 120.55 | 12.10 | 1.28 | 12.81 | 14% |
| 63  | Refill 63  | 83.95  | 8.38  | 0.90 | 9.28  | 11% |
| 64  | Refill 64  | 87.36  | 8.74  | 0.90 | 9.64  | 11% |
| 65  | Refill 65  | 87.36  | 8.74  | 0.90 | 9.64  | 11% |
| 66  | Refill 66  | 87.36  | 8.74  | 0.90 | 9.64  | 11% |
| 67  | Refill 67  | 87.36  | 8.74  | 0.90 | 9.64  | 11% |
| 68  | Refill 68  | 87.36  | 8.74  | 0.90 | 9.64  | 11% |
| 69  | Refill 69  | 87.36  | 8.74  | 0.90 | 9.64  | 11% |
| 70  | Refill 70  | 87.36  | 8.74  | 0.90 | 9.64  | 11% |
| 71  | Refill 71  | 87.36  | 8.74  | 0.90 | 9.64  | 11% |
| 72  | Refill 72  | 87.36  | 8.74  | 0.90 | 9.64  | 11% |
| 73  | Refill 73  | 87.36  | 8.74  | 0.90 | 9.64  | 11% |
| 74  | Refill 74  | 87.36  | 8.74  | 0.90 | 9.64  | 11% |
| 75  | Refill 75  | 87.36  | 8.74  | 0.90 | 9.64  | 11% |
| 76  | Refill 76  | 87.36  | 8.74  | 0.90 | 9.64  | 11% |
| 77  | Refill 77  | 87.36  | 8.74  | 0.90 | 9.64  | 11% |
| 78  | Refill 78  | 87.36  | 8.74  | 0.90 | 9.64  | 11% |
| 79  | Refill 79  | 87.36  | 8.74  | 0.90 | 9.64  | 11% |
| 80  | Refill 80  | 87.36  | 8.74  | 0.90 | 9.64  | 11% |
| 81  | Refill 81  | 87.36  | 8.74  | 0.90 | 9.64  | 11% |
| 96  | Refill 96  | 87.36  | 8.74  | 0.90 | 9.64  | 11% |
| 97  | Refill 97  | 87.36  | 8.74  | 0.90 | 9.64  | 11% |
| 98  | Refill 98  | 87.36  | 8.74  | 0.90 | 9.64  | 11% |
| 99  | Refill 99  | 87.36  | 8.74  | 0.90 | 9.64  | 11% |
| 100 | Refill 100 | 87.36  | 8.74  | 0.90 | 9.64  | 11% |

| LEVEL 10 (Facilities) |                   | 15.94                          |                  |     |        |  |
|-----------------------|-------------------|--------------------------------|------------------|-----|--------|--|
| No.                   | (nm)              | opening requirement<br>56 / 3% | opening provided |     |        |  |
|                       |                   | sub-total                      | nm               | %   | nm     |  |
| 1                     | Open Deck Room    | 164.85                         | 16.49            | 10% | 172.36 |  |
| 2                     | Cinema Room       | 32.60                          |                  |     | 104    |  |
| 3                     | Open Deck         |                                |                  |     |        |  |
| 3.1                   | Total unit area   | 1001.75                        |                  |     |        |  |
| 3.2                   | Refuse            | 4.22                           | 0.42             | 10% | 3.80   |  |
| 3.3                   | Cinema Fire Lobby | 21.82                          | 2.18             | 10% | 6.53   |  |
| 3.4                   | Fire Lobby        | 134.31                         |                  |     |        |  |
| 3.5                   | Staircases        | 33.20                          |                  |     |        |  |
| 3.6                   | Staircase 4       | 17.84                          | 1.78             | 10% | 16.06  |  |
| 3.7                   | Staircase 5       | 15.36                          | 0.77             | 5%  | 2.17   |  |
| 3.8                   | Staircase Area    | 15.84                          |                  |     |        |  |
| 4                     | Block B           |                                |                  |     |        |  |
| 4.1                   | Total unit area   | 1001.75                        |                  |     |        |  |
| 4.2                   | Refuse            | 4.22                           | 0.42             | 10% | 3.80   |  |
| 4.3                   | Fire Lobby        | 21.82                          | 2.18             | 10% | 6.53   |  |
| 4.4                   | Circulation       | 134.31                         |                  |     |        |  |
| 4.5                   | Staircases        | 33.20                          |                  |     |        |  |

[illegible]

**KEY PLAN**

PROJEK :

CADANGAN PEMBANGUNAN BERSAMPUK (FASA 1) DI ATAS LOT 21608 (SEBAHAGIAN LOT 21139),PERSARAN CASSIA BARAT 3, MUKIM 13, SEBERANG PERAI SELATAN,PULAU PINANG YANG MENDANGGUNGSI-

A. 2 BLOK PANGKASAPURI PERKHEMIDATAN 18S TINGKAT (612 UNIT)  
B. KELOA PANGKAS 3 TINGKAT (136 UNIT)  
C. 5 TINGKAT TEMPAT LETAK KENDERAANA

PELAN PINDAAN DAN TAMBAHAN KEPADA PELAN LULUS NO. RUJ/MPSP/020-7342, BERTARIKH 17/08/2016

LOKUS : TUTUAN PANGKASAPURI PROPERTY (PW) SDN. BHD

LAND OWNER & BUILDING OWNER :

Diagram illustrating a block chain structure. The blocks are labeled 14a, 14b, 15, and 16. The distances between blocks are indicated by arrows and numbers: 2750 (between 14a and 14b), 2500 (between 14b and 15), 3000 (between 15 and 16), 8400 (between 14b and 16), and 8600 (between 15 and 16). A label 'BLOCK' is present at the bottom right.

[illegible]

|      |                    |        |        |      |     |      |     |
|------|--------------------|--------|--------|------|-----|------|-----|
| 1.5  | Staircase          |        | 33.20  |      |     |      |     |
| 1.6  | Staircase 4        | 17.94  | 226.11 | 0.89 | 5%  | 2.16 | 129 |
| 1.7  | Staircase 5        | 15.36  |        | 0.77 | 5%  | 2.16 | 129 |
| 1.8  | Staircase Area     |        | 15.94  |      |     |      |     |
| 2    | Block 1            |        | 100.95 |      |     |      |     |
| 2.1B | Total unit Area    |        | 15.94  |      |     |      |     |
| 2.2  | Bedroom            |        | 4.22   |      | 10% | 1.08 | 809 |
| 2.3  | Bedroom Lift Lobby | 2.18   | 21.8   |      | 10% | 6.53 | 809 |
| 2.4  | Circulation        | 134.11 | -      |      |     |      |     |
| 2.5  | Staircase          |        | 33.20  |      |     |      |     |
| 2.6  | Staircase 5        | 15.36  |        | 0.77 | 5%  | 2.16 | 149 |
| 2.7  | Staircase 6        | 15.94  |        | 0.80 | 5%  | 2.16 | 129 |
| 2.8  | Staircase Area     |        | 15.94  |      |     |      |     |

KITCHEN SPECIALIST :

QS CONSULTANT :

---

MAE CONSULTANT :

**PERUNDING**  
*Consulting Mechanical & Electrical Engineers.*

8-01, WISMA PANTAL,  
JALAN WISMA PANTAL,  
12200 BUTTERWORTH, PENANG.

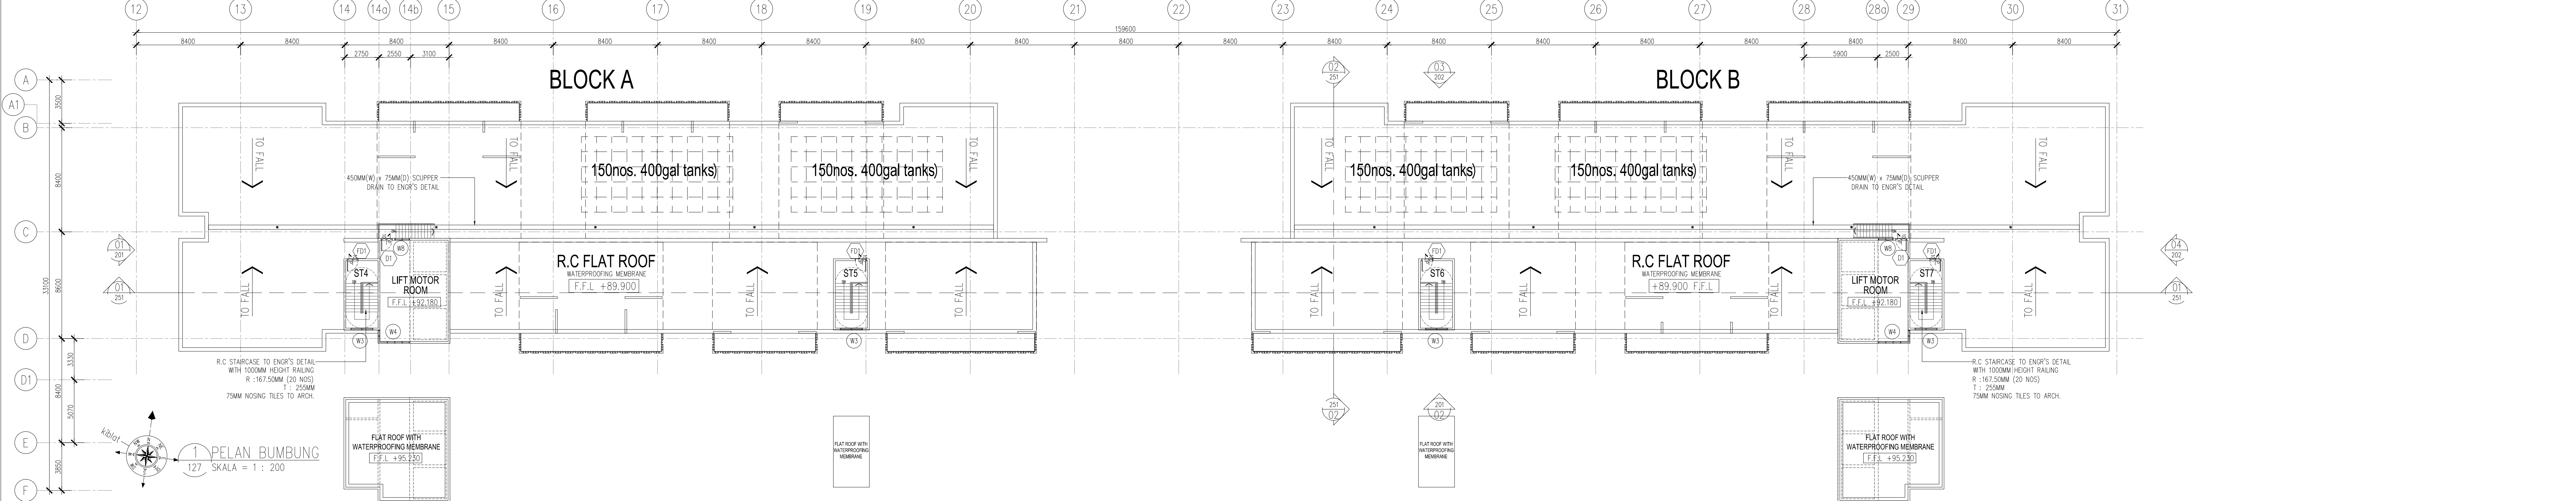
TEL. NO. : (604) 3337990  
FAX NO. : (604) 3317337  
E-MAIL : [project@daa-group.com](mailto:project@daa-group.com)

---

C&S CONSULTANT :

**PERUNDING KELANA**  
**CIVIL & STRUCTURAL ENGINEERS**

**PK**

[illegible]

|                       |     |                       |       |                   |          |
|-----------------------|-----|-----------------------|-------|-------------------|----------|
| SCALE<br>1:200        |     | C/D NO.<br>5571A-127  |       |                   |          |
| DRAWN BY:<br>—        |     | CHECKED BY:<br>JANICE |       | DATE:<br>MAY 2017 |          |
| ORGANISATOR AGENCY/NO |     | PROJECT NO.           |       | DISCIPLINE        |          |
| BH YEW                |     | 55714                 |       | ARCH              |          |
| C/DW STATUS           | LOT | ATTRIBUTE             | LEVEL | C/DW NO.          | ROOM NO. |
| CA                    | —   | —                     | —     | 127               | A.03     |