

Revisi drawing architectural. Table with 4 columns: REV, DATE, DESCRIPTION, REMARK. It tracks changes from Feb 2017 to May 2017, including cloud indication, GA drawing revision, and chute/floor trap additions.

FINISHES CODE and FLOOR FINISHES table. Includes codes for tiles, cement render, vinyl, and hardener. Also includes a KEY PLAN diagram showing the building's location within a site boundary.

PROJECT: CADANGAN PEMBANGUNAN BERCAMPUR (FASA 1) DI ATAS LOT 21608 (SEBAGIAN LOT 21135) PERSARAN CASSIA BARAT 3, MUKIM 13, SEBERANG PERAI SELATAN, JALAN PINANG YANG MENGIKUTI... A. 2 BLOK PANGSAPURI PERKHIDMATAN 18 TINGKAT (612 UNIT) B. KEDAI PEJABAT 3 TINGKAT (136 UNIT) C. 5 TINGKAT TEMPAT LETAK KENDERAAN... UNIK: TETUAN PARAMOUNT PROPERTY (PW) SDN. BHD.

LAND OWNER & BUILDING OWNER: MR. OOI HUN PIENG, KETUA REJAYAN EKSEKUTIF, 650618-02-0311, WISMA PARAMOUNT, 1A (1ST FLOOR), LORONG BLM 1/1, BANDAR LAGUNA MEBER, 06000 SUNGAI PETANI, KEDAH. NO. TEL: 604-441 9161, FAX: 604-441 9090.


MEK CONSULTANT: PERUNDING P.L.A. Consulting Mechanical & Electrical Engineers. 8-01, WISMA PANTAI, JALAN WISMA PANTAI, 12200 BUTTERWORTH, PENANG. TEL: 2622767, Fax: 2641619, E-MAIL: project@pla-group.com

MEK CONSULTANT: PERUNDING KELANA CIVIL & STRUCTURAL ENGINEERS. Level 12, Unit 1203, Wisma Siam Siam, No.1, Penang Road, 10000 Penang. Tel: 2622767, Fax: 2641619, E-MAIL: project@pla-group.com


PERUNDING REKAMENDUK: ARCHITECTURE GROUP - STUDIO Z, CPG CONSULTANTS PTE LTD. 14th Floor, 241, Westgate Tower, Singapore 0802. TEL: 4548 4416

Architect logo and contact information for BH YEW ARCHITECT (SP/Y61). Includes address: 15TH FLOOR, BANGUNAN AMELIFE, NO.1, JALAN LUMUT, 50400 KUALA LUMPUR. TEL: (03) 4043-1346, FAX: (03) 4043-1349, EMAIL: jehew@proab.com.my

CONSTRUCTION DRAWING MAY 2017. Table with 4 columns: DRAWING NO., PROJECT NO., DISCIPLINE, and REVISION. It lists drawing details for PANDANGAN 03 and PANDANGAN 04.

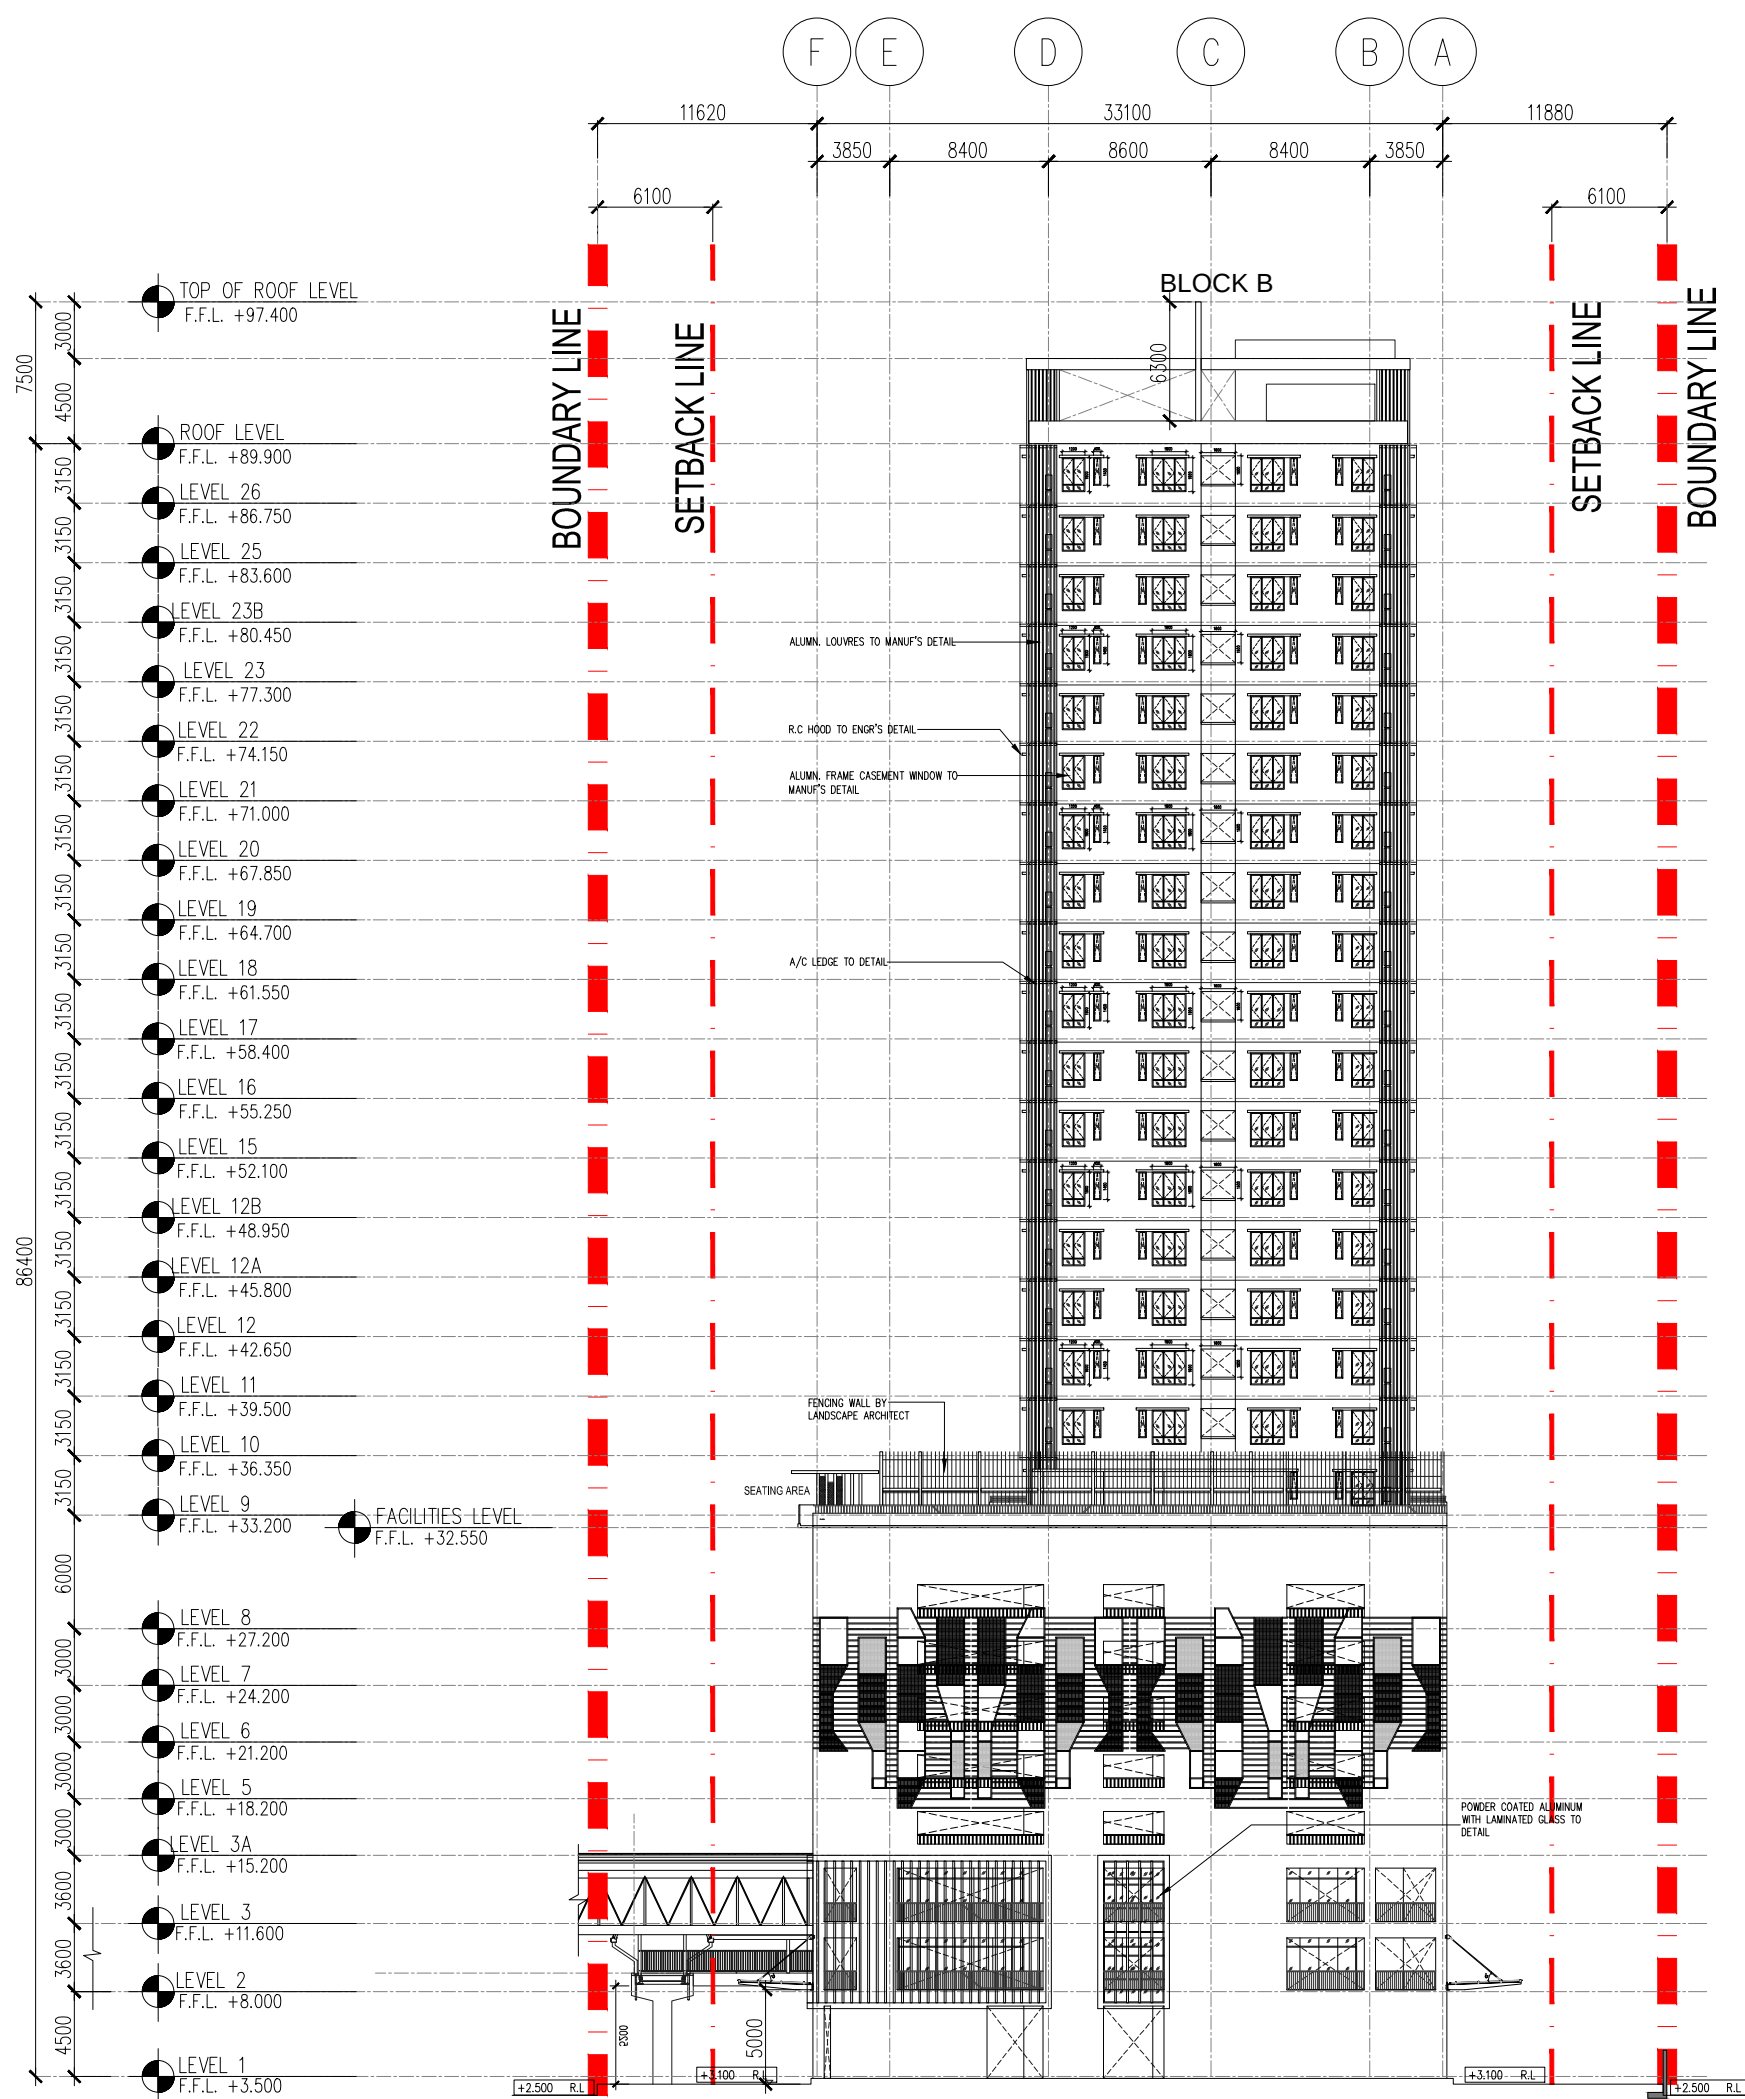

04 PANDANGAN 04
201 SKALA = 1 : 400

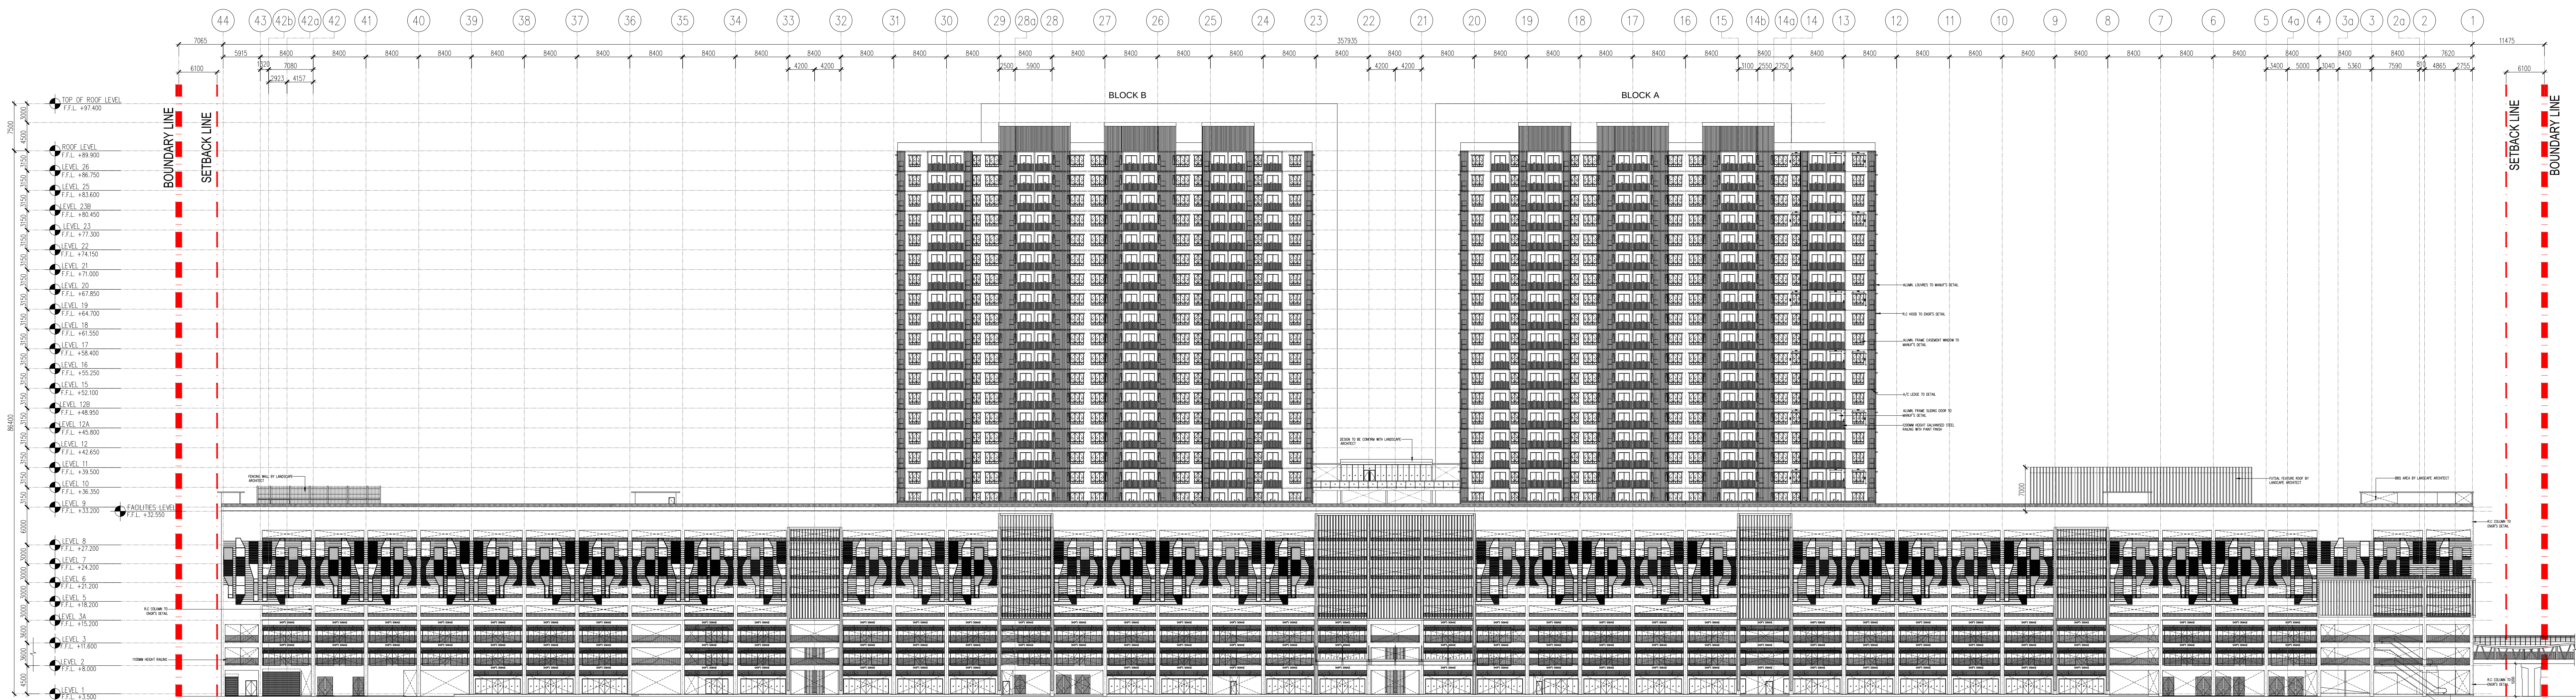

03 PANDANGAN 03
201 SKALA = 1 : 400