


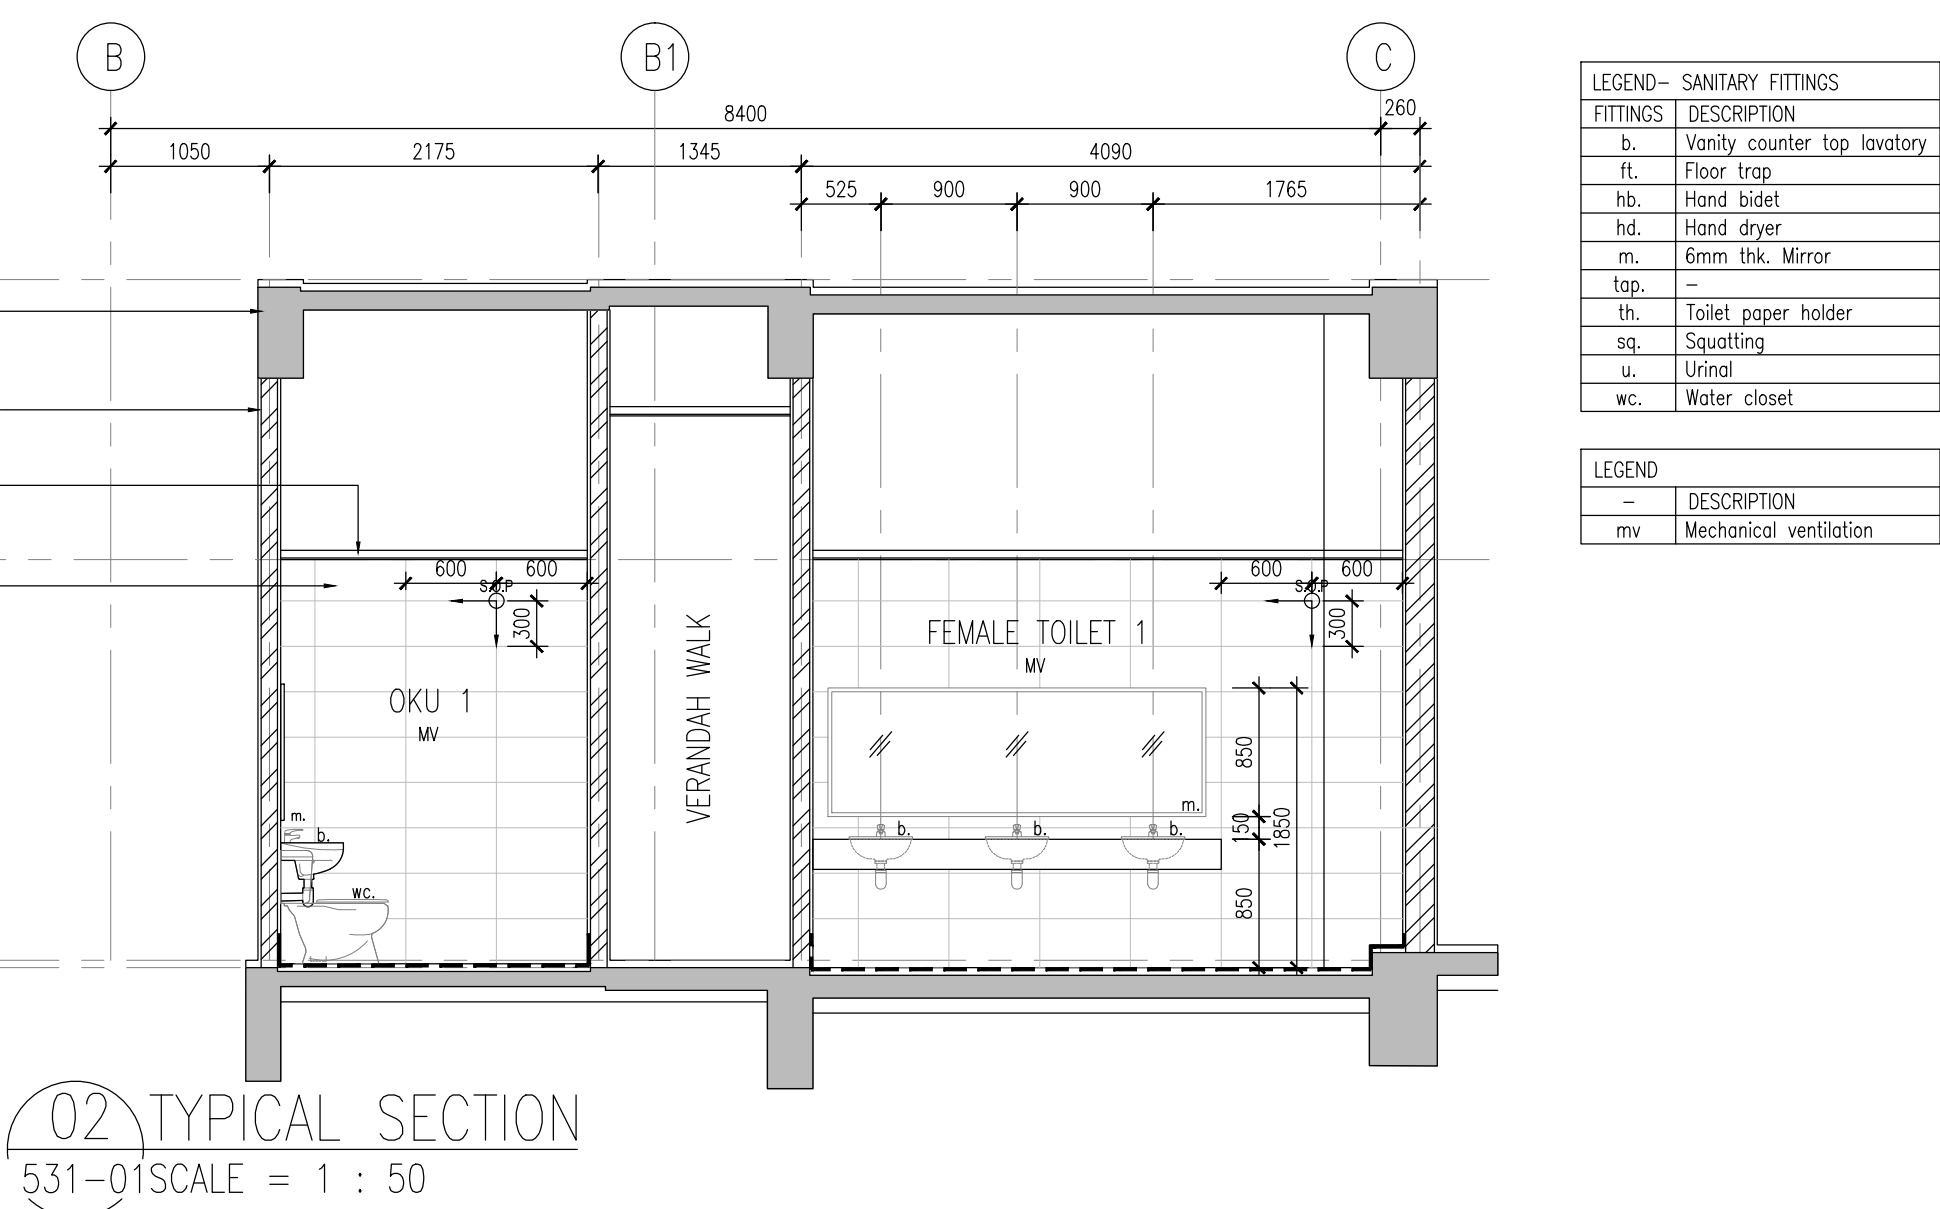

CA	-	-		531	A.01
----	---	---	--	-----	------

CA	-	-		531	A.01
----	---	---	--	-----	------