


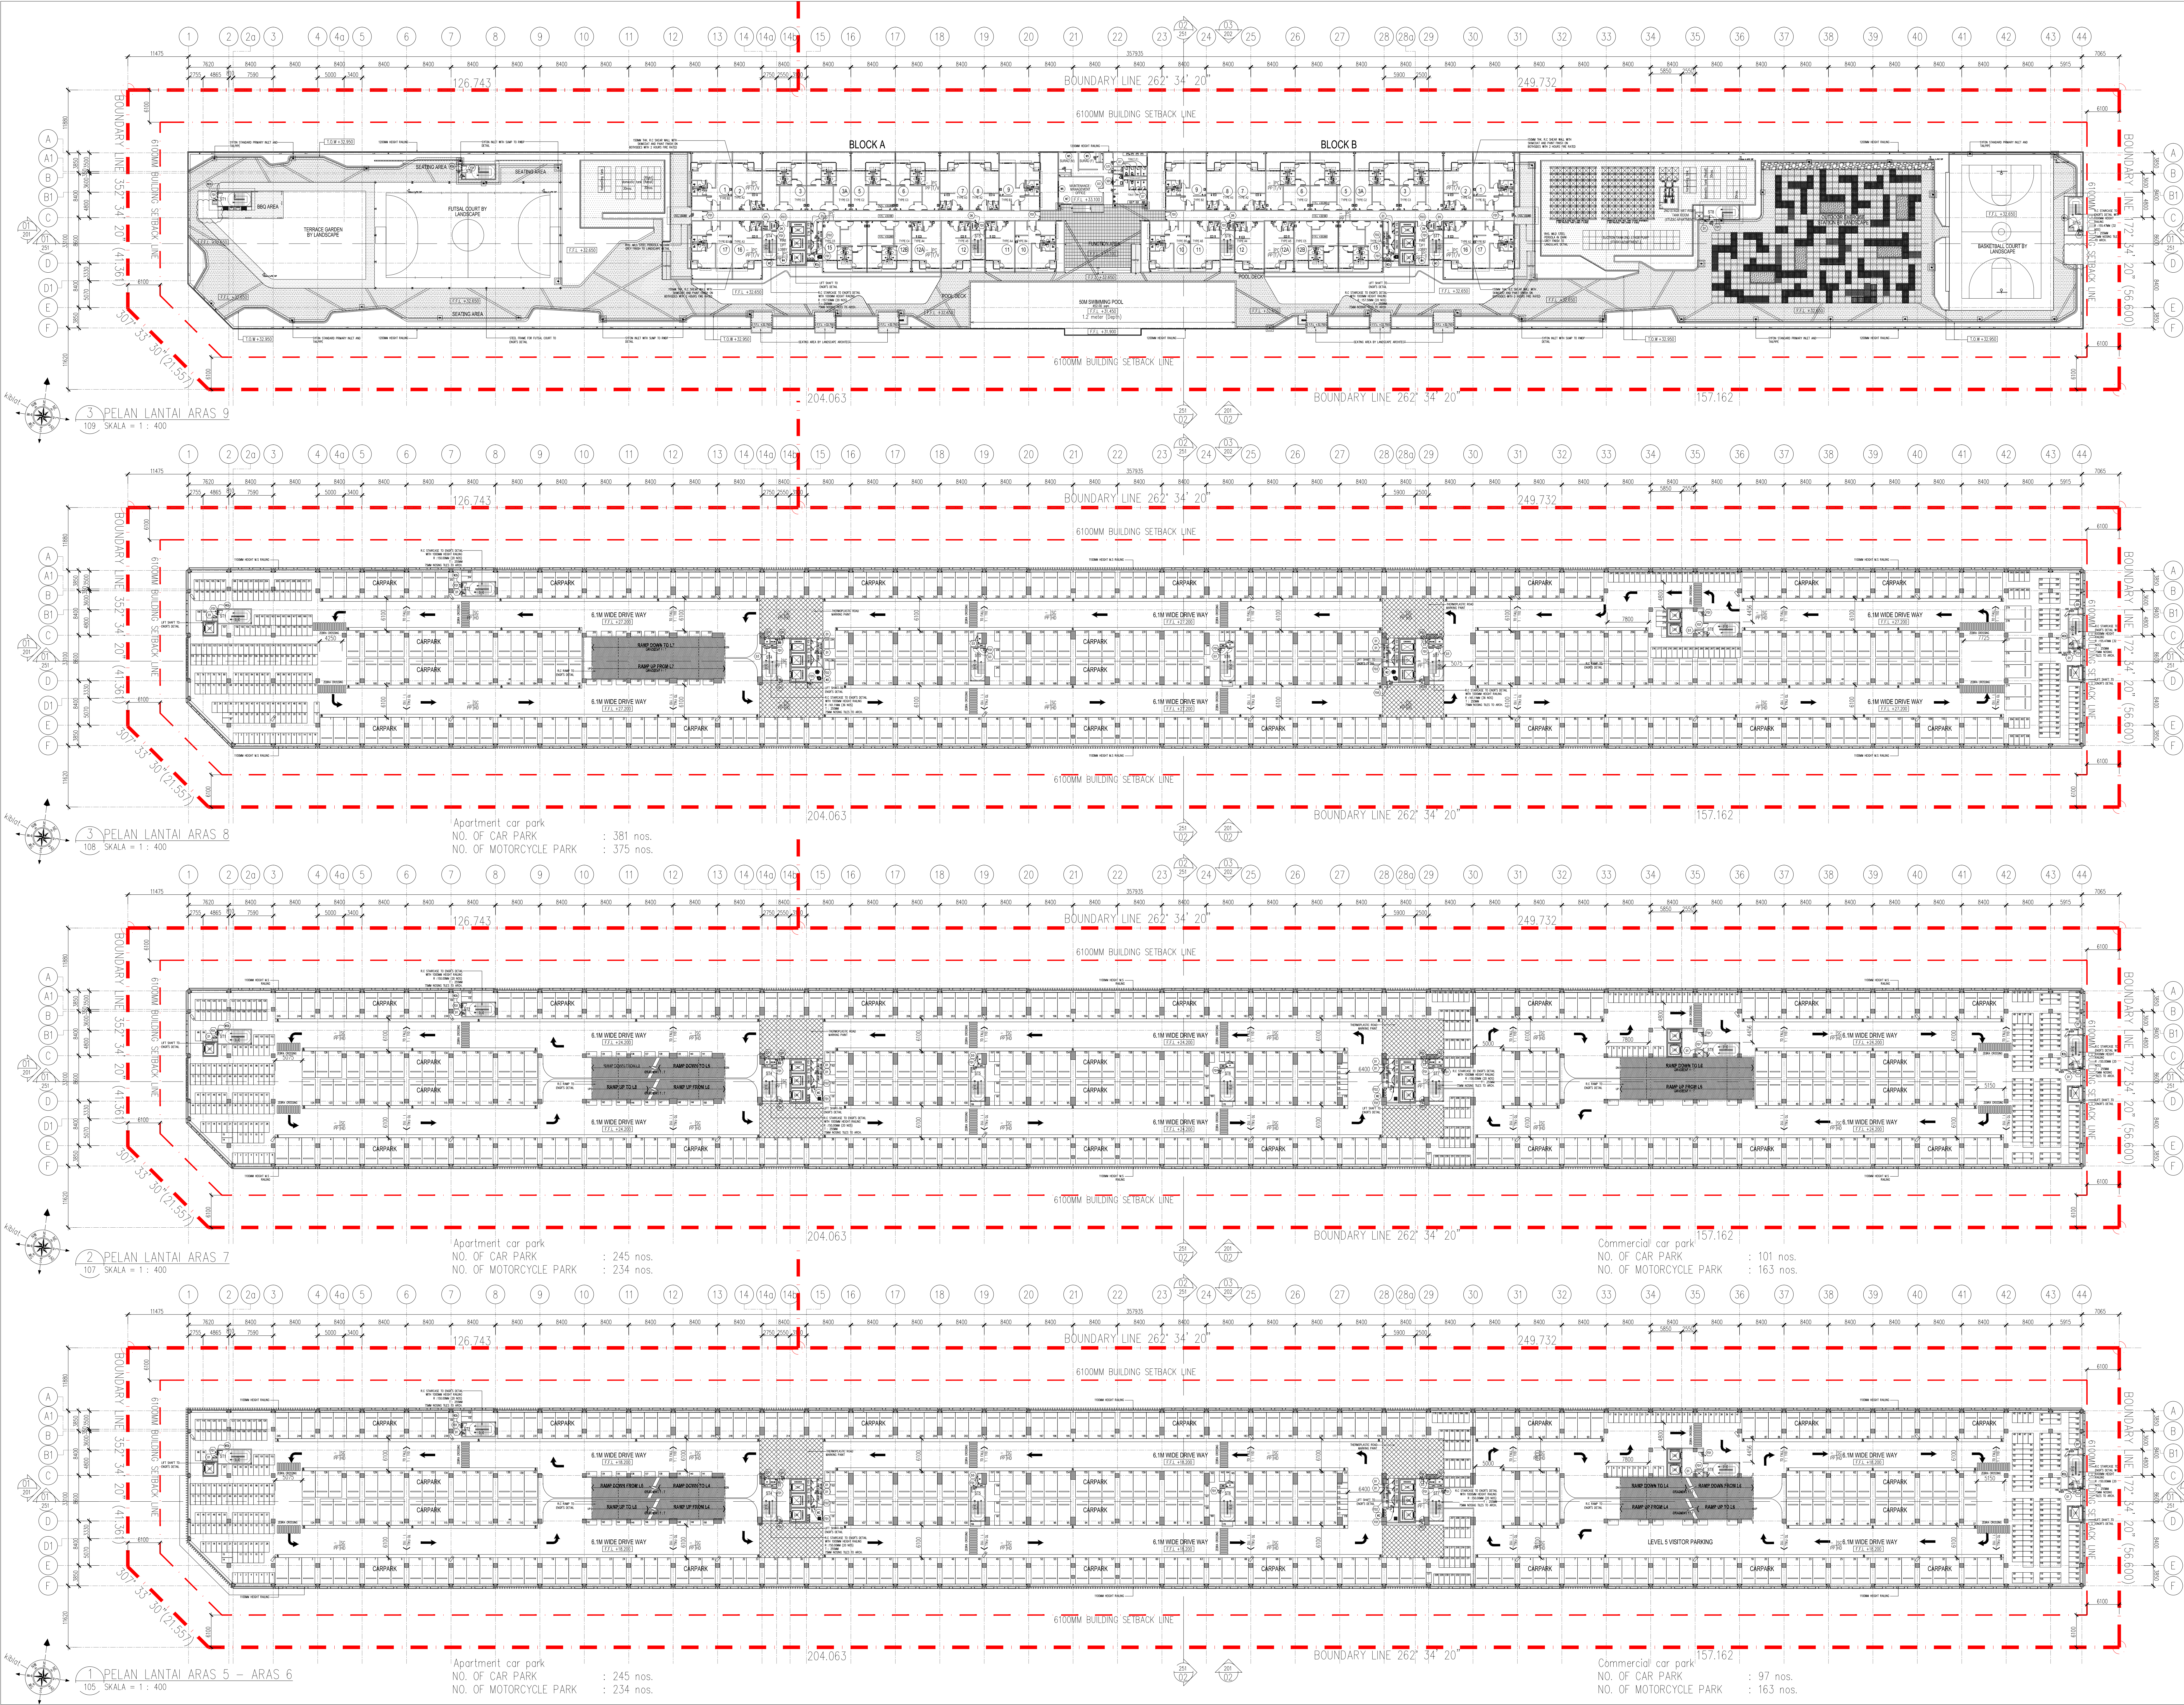

Has Cipta Terpeliharai. Tidak dibenarkan menyalin atau membuat tiruan dari dokumen ini untuk tujuan komersial. Semua hak cipta terpeliharai. Semua hak cipta terpeliharai. Semua hak cipta terpeliharai.

REV	DATE	DESCRIPTION	REMARK
A.01	FEB 2017	CLOUD INDICATION DIFFERENT WITH SP SUBMISSION DATED	-
A.02	APRIL 2017	REVISED CA DRAWING	-
A.03	MAY 2017	REVISION OF REFUSE CHUTE & ADD WIND FLOOR TRAP	-
A.04	AUG 2017	LET BT & TO BE OBTAINED AND REVISED LANDSCAPE LAYOUT AT LOT 3	-

FINISHES CODE

FINISHES CODE	FLOOR FINISHES
SKIRTING	TILES
CEILING	CEMENT RENDER
WALL	VINYL
	HARDENER

WALL FINISHES

WALL FINISHES	CEILING FINISHES
PF PLASTER AND PAINT	SKIM COAT
TILES	PLASTER CEILING

VENTILATION

VENTILATION	LEGEND
MV - MECHANICAL VENTILATION	CCTV

KEY PLAN

PROJEK

CADANGAN PEMBANGUNAN BERCAMPUR (FASA 1) DI ATAS LOT 21608 (SEBAGIAN LOT 21133) PERSIAHAN CASSIA BARAT 3, MUKIM 13, SEBERANG PERAI SELATANJALAN PANGKAL YANG MENJANGKANG-

A. 2 BLOK PANGKAPURI PERKOTAAN 18 TINGKAT (632 UNIT)
B. KEDUA PELABAT 3 TINGKAT (136 UNIT)
C. 5 TINGKAT TEMPAT LETAK KENDERAAN

PELAN PINDAAN DAN TAMBAHAN KEPADA PELAN LULUS NO. RUJ MPPH4020-7342, BERTARIKH 17.08.2016

UNTUK: TETUAN PARAMOUNT PROPERTY (PW) SDN. BHD

LAND OWNER & BUILDING OWNER

NAMA : MR. OCH HUN PENG
JAWATAN : KETUA PENGAWAJ EKSEKUTIF
NO IC : 600519-02-6311
ALAMAT : WISMA PARAMOUNT, 1A (1ST FLOOR), LORONG BLM 5/1, BANDAR LAGUNA MERBOK, 0800 SUNGAI PETANI, KEDAH
NO TEL : 604-441 9391 FAX : 604-441 9900

KITCHEN SPECIALIST :

DS CONSULTANT :

MAK CONSULTANT :

PERUNDING P.L.A.
Consulting Mechanical & Electrical Engineers
8-01, WISMA PANTAL, JALAN WISMA PANTAL, 12200 BUTTERWORTH, PENANG.
TEL NO. : (604) 3337990
FAX NO. : (604) 3337337
E-MAIL : project@p-l-a-group.com

PERUNDING KELANA
CIVIL & STRUCTURAL ENGINEERS
Level 12, Unit 1200, Wisma Borneo, No. 1, Penang Road, 10000 Penang.
Tel: 2622628, Fax: 2621616
(Company No. 4520272727272727)

PK

PERUNDING REKAMBUK :

ARCHITECTURE GROUP - STUDIO Z
CPG CONSULTANTS PTE LTD
TAKHTAY DRIVE 2401 MESSAGE TOWER
BANGKOK 10110

BH YEW
ARCHITECT (SP/161)
1ST FLOOR, BANGUNAN AMNELLIFE
NO. 1, JALAN LUMUT, 50400 KUALA LUMPUR
TEL (03) 4043-1346 FAX (03) 4043-1349
EMAIL: jhwa@pross.com.my

CONSTRUCTION DRAWING
AUGUST 2017

LOKASI :

PELAN LANTAI ARAS 5 - 6
PELAN LANTAI ARAS 7
PELAN LANTAI ARAS 8
PELAN LANTAI ARAS 9

SCALE	CAD NO.	DATE
1:400	557-CA-105	AUGUST 2017

DRAWN BY	CHECKED BY	PROJECT NO.	DISCIPLINE
BH YEW	55714	ARCH	

DWG STATUS	LOT	ATTRIBUTE	LEVEL	DWG NO.	REVISION
CA	-	-	-	105	A.01