


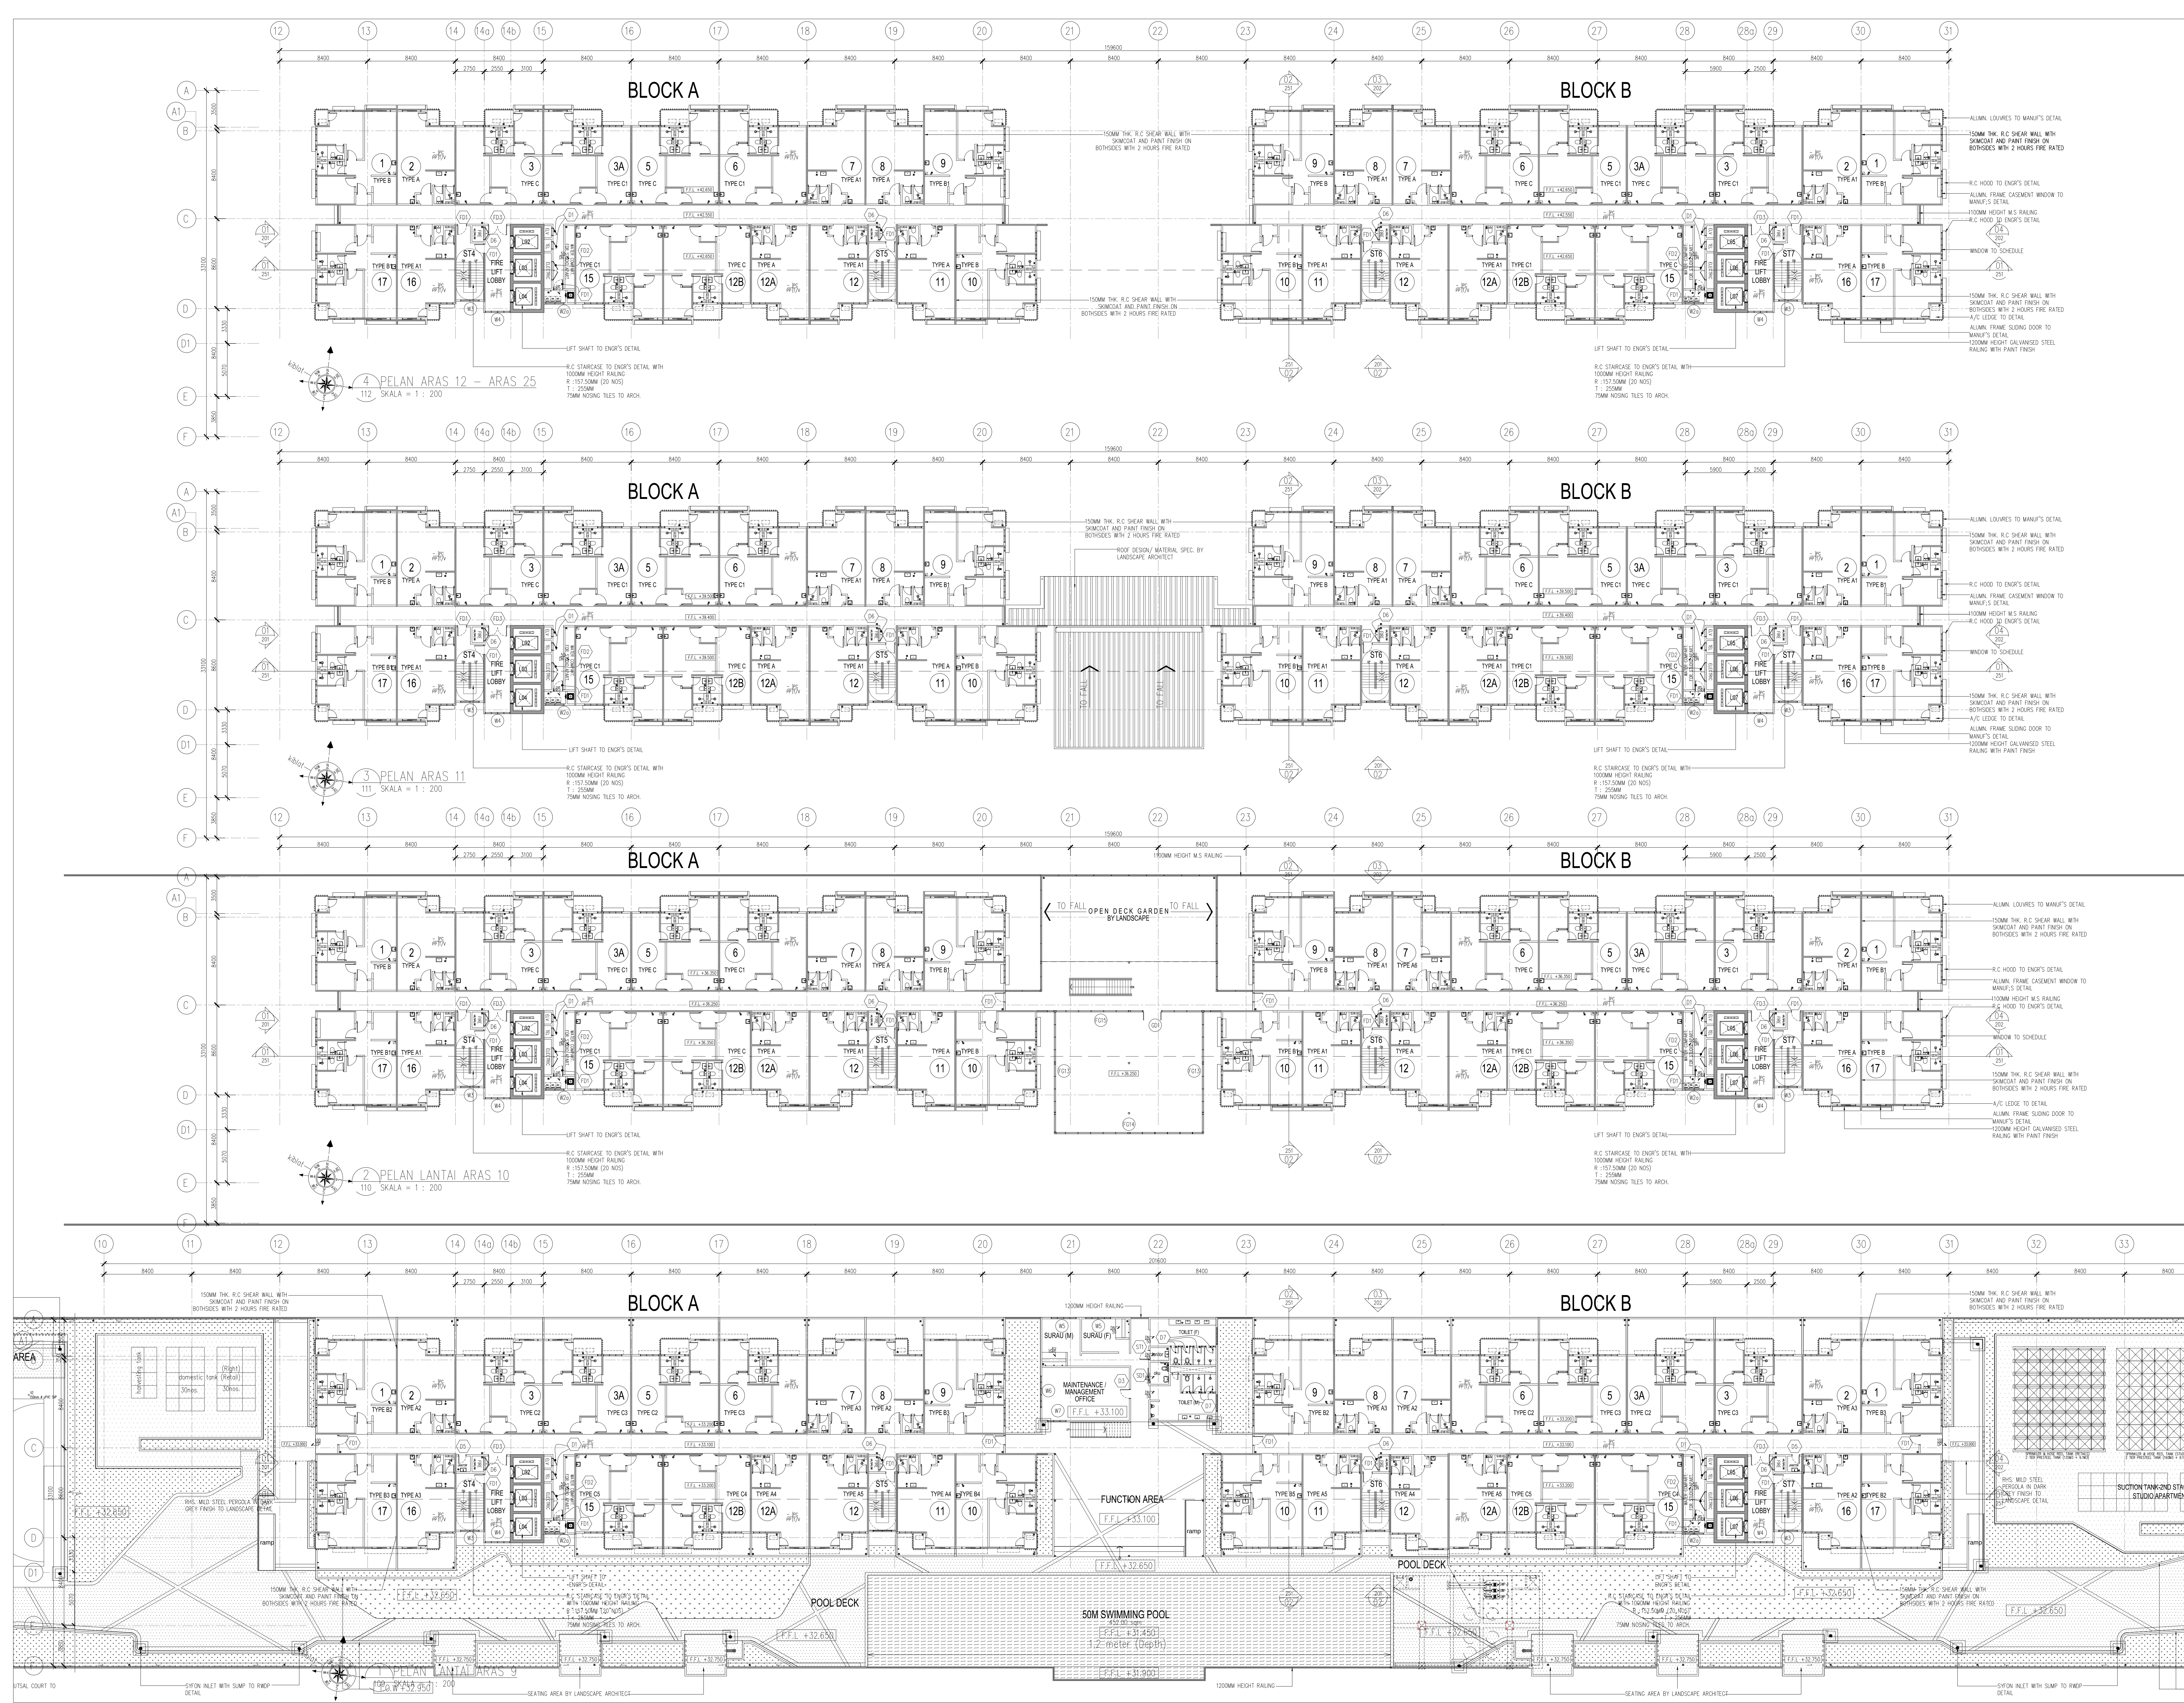

Hai Qita Terbilang. Idea diberikan menurut mana-mana bahagian auris dari apa jua bentuk dan dengan apa cara pun samada secara elektronik, mendaki, mendaki, rancangan atau cara lain sebelum mendapat kebenaran tertulis dari NPT ARCHITECTS Sdn. Bhd.

REV.	DATE	DESCRIPTION	REMARK
A.01	FEB 2017	CLOUD INDICATION DIFFERENT WITH BP SUBMISSION DATED	-
A.02	17-08-2016	REVISED CA DRAWING	
A.03	APRIL 2017	REPOSITION OF REFUGE CHAIR & ADD WIND FLOOR TRAP	
A.04	AUG 2017	REVISED TYPICAL UNIT FLOOR	

FINISHES CODE

SKIRTING	FLOORING	CEILING
[Symbol]	[Symbol]	[Symbol]
[Symbol]	[Symbol]	[Symbol]
[Symbol]	[Symbol]	[Symbol]
[Symbol]	[Symbol]	[Symbol]

WALL FINISHES

[Symbol]	PLASTER AND PAINT
[Symbol] <td>[Symbol]</td>	[Symbol]
[Symbol] <td>[Symbol]</td>	[Symbol]

CEILING FINISHES

[Symbol]	SKIM COAT
[Symbol] <td>[Symbol]</td>	[Symbol]
[Symbol] <td>[Symbol]</td>	[Symbol]

VENTILATION

[Symbol]	MECHANICAL VENTILATION
[Symbol] <td>[Symbol]</td>	[Symbol]

LEGEND

[Symbol] CCTV

KEY PLAN

PROJECT : CADANGAN PEMBANGUNAN BERCAMPUR (FASA 1) DI ATAS LOT 21608 (SEBAGIAN LOT 21135) PERSIAHAN CASSIA BARAT 3, MUKIM 13, SEBERANG PERAI SELATAN, KUALA PINGANG YANG MENINGKATKAN-
A. 2 BLOK PANGSAKAPURI PERKHIDMATAN 18 TINGKAT (632 UNIT)
B. KEDUA PELABAT 3 TINGKAT (136 UNIT)
C. 9 TINGKAT TEMPAT LETAK KENDERAAN
PELAN PINDAAN DAN TAMBAHAN KEPADA PELAN LULUS NO. RUJ MPPH4020-7342, BERTARIKH 17.08.2016
UNTUK : TETUAN PARAMOUNT PROPERTY (PW) SDN. BHD
LAND OWNER & BUILDING OWNER :
NAMA : MR. CHH HUN PENG
JAWATAN : KETUA PENGAGIAN EKSEKUTIF
NO IC : 60019-02-6311
ALAMAT : PARAMOUNT PROPERTY (PW) SDN. BHD, WISMA PARAMOUNT, 1A (LEFT FLOOR), LORONG BLM 5/2, BANDAR LAGUNA MEBERIK, 8000 SUNDANG PETANI, KEDAH
NO TEL : 604-441 9391 FAX : 604-441 9000
KITCHEN SPECIALIST :
DS CONSULTANT :
M&E CONSULTANT : PERUNDING P.L.A. Consulting Mechanical & Electrical Engineers. 8-01, WISMA PANTAL, JALAN WISMA PANTAL, 12200 BUTTERWORTH, PENANG.
TEL NO. : (604) 3337990 FAX NO. : (604) 3317337 E-MAIL : project@p-l-a.com
CAK CONSOLE-ART : PERUNDING KELANA CIVIL & STRUCTURAL ENGINEERS Level 12, Unit 1202, Wisma Borneo Sdn. Bhd., No. 1, Penang Road, 10000 Penang. Tel: 2622626, Fax: 2641618 (Company No. 45532722-8)
PERUNDING REKAMBUK : ARCHITECTURE GROUP - STUDIO Z CPG CONSULTANTS PTE LTD Level 12, Unit 1202, Wisma Borneo Sdn. Bhd., No. 1, Penang Road, 10000 Penang. Tel: 2622626, Fax: 2641618 (Company No. 45532722-8)
MURAH / SAKSI : BH YEW ARCHITECT (SP/161) 11th FLOOR, BANGUNAN AMELIFE NO. 11, JALAN LINDAT, 50400 KUALA LUMPUR TEL (03) 4043-1346 FAX (03) 4043-1349 EMAIL : jehwa@ross.com.my
CONSTRUCTION DRAWING AUGUST 2017
LAKSANA : PELAN LANTAI ARAS 9 PELAN LANTAI ARAS 10 PELAN LANTAI ARAS 11 PELAN LANTAI ARAS 12 - 25
SCALE : 1:200
DRAWN BY : JAMES
CHECKED BY : JAMES
DATE : AUGUST 2017
PROJECT NO : 55714
DISCIPLINE : ARCH
DWG STATUS : CA
LOT : -
ATTRIBUTES : -
LEVEL : 109
DWG NO. : A.04