


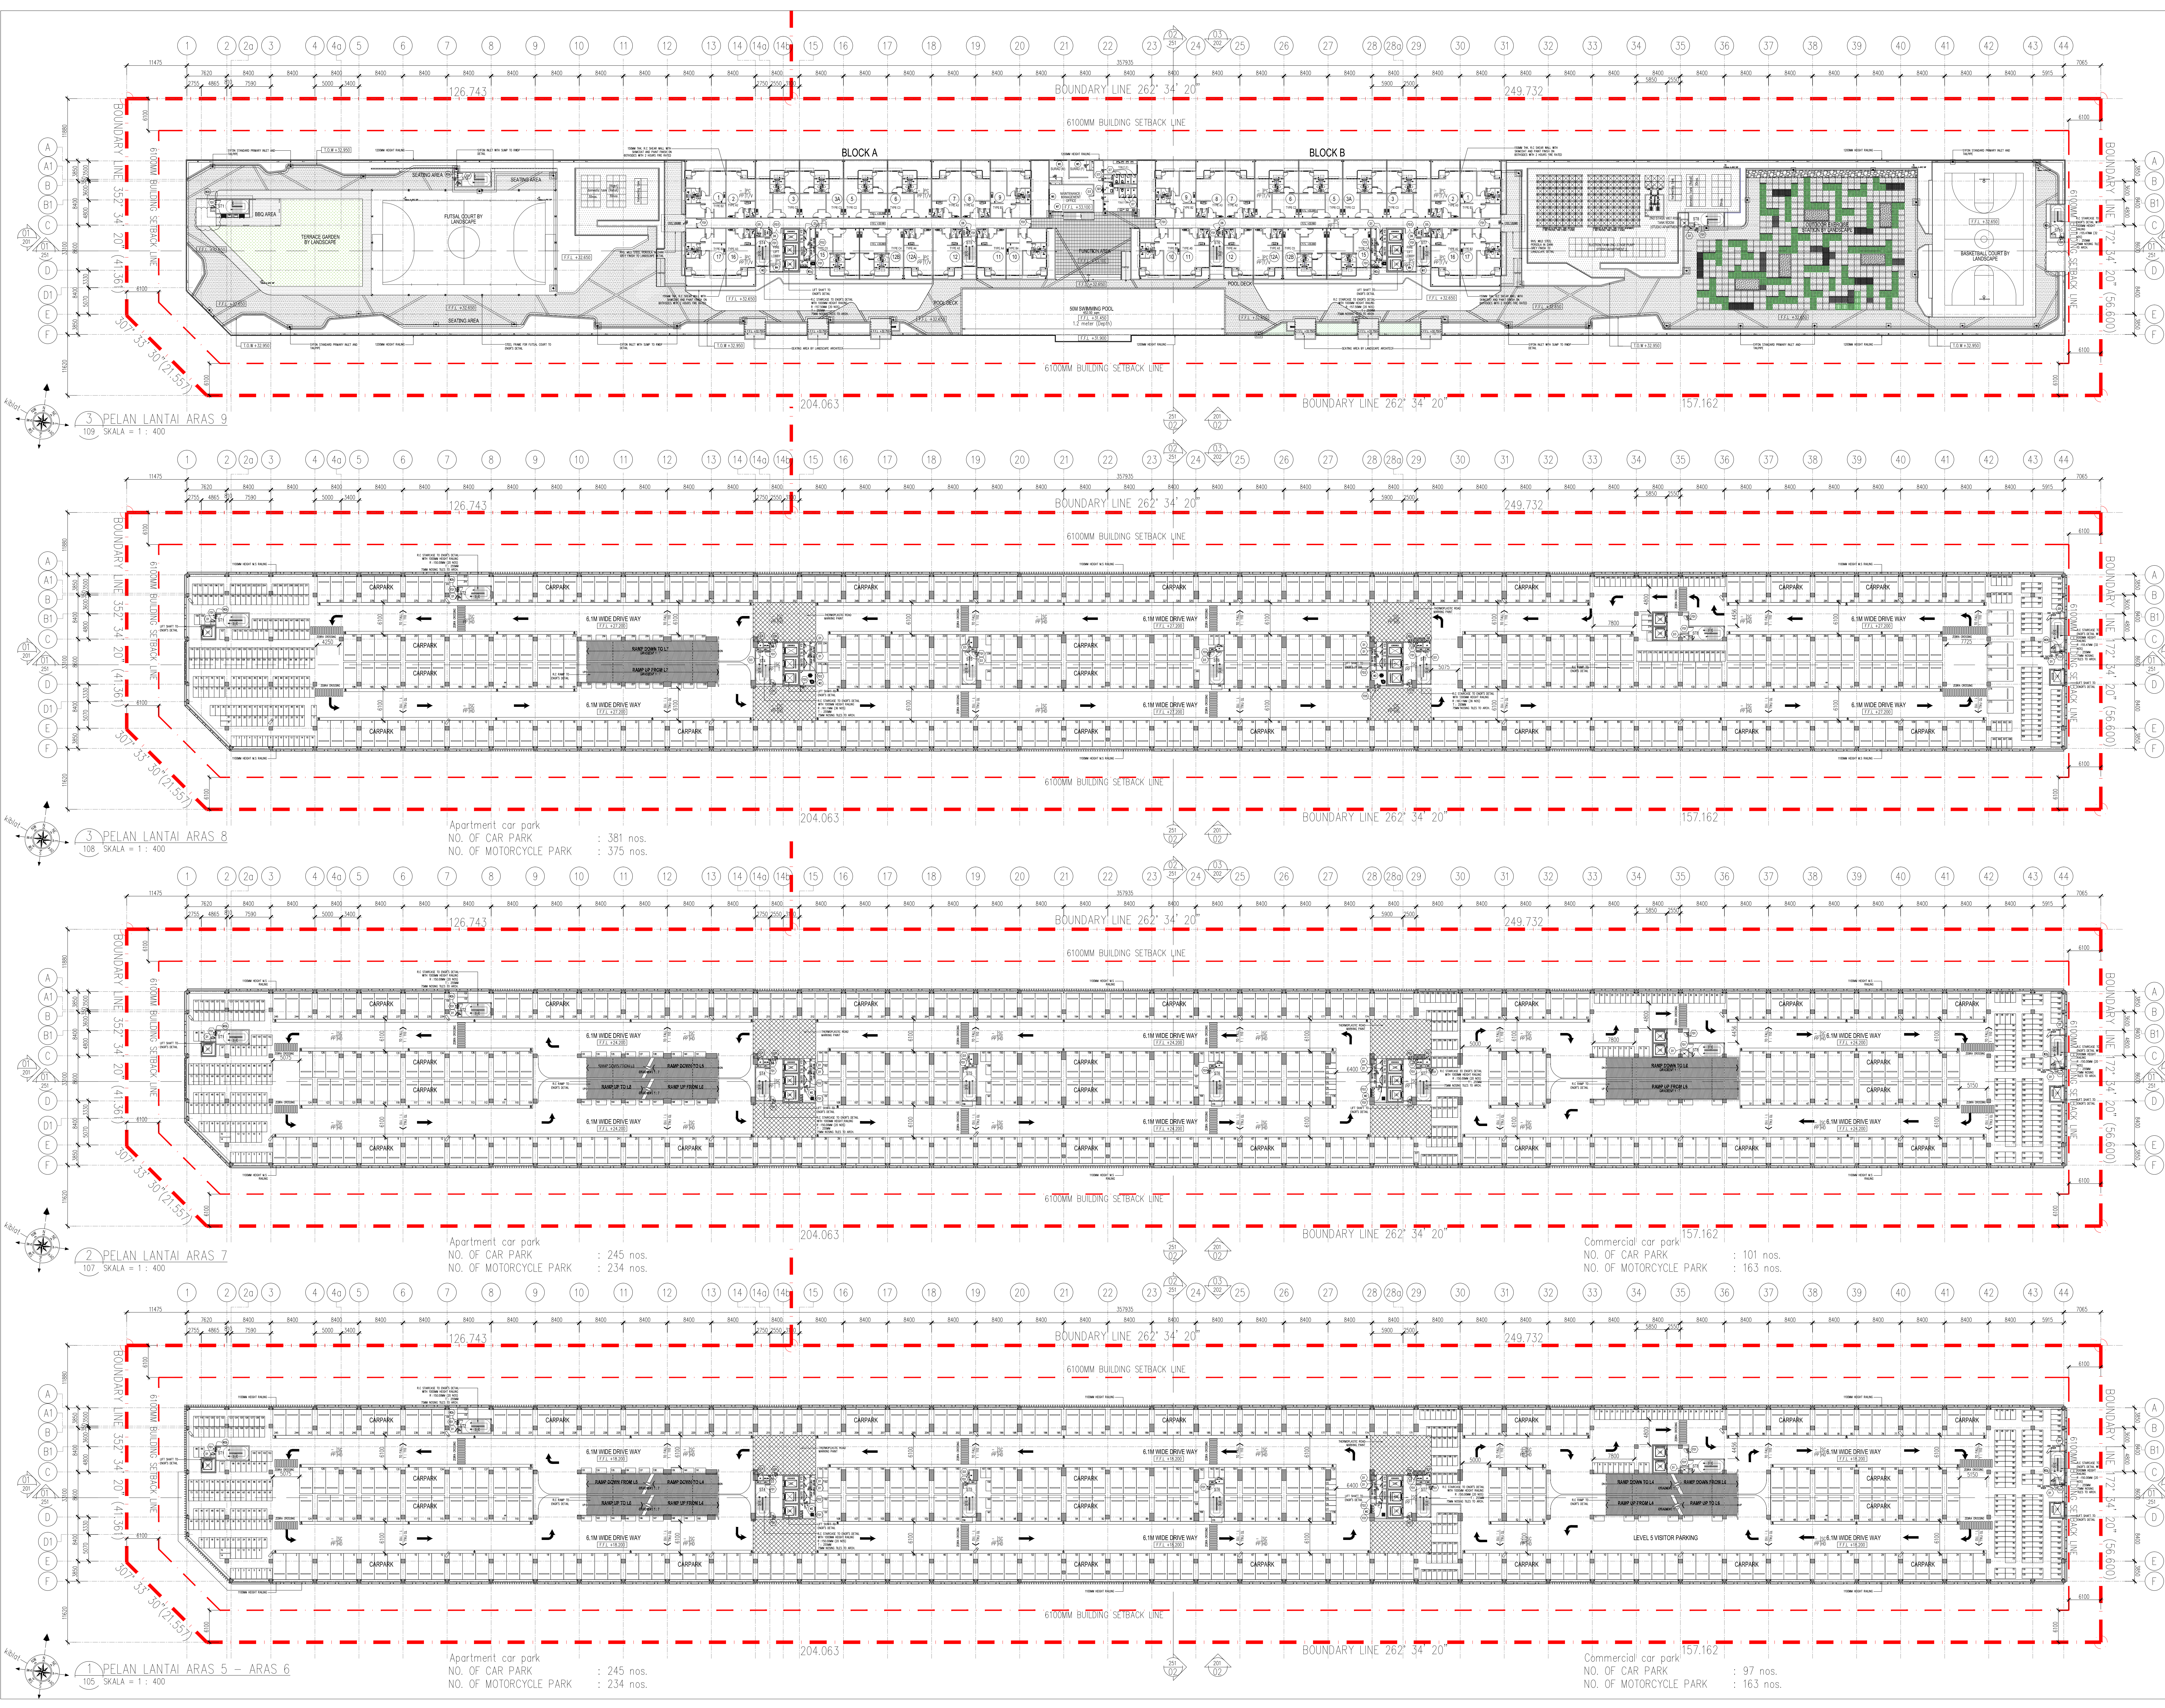

Has Cipta Terpeliharakan. Tidak dibenarkan menyalin atau membuat salinan atau sebarang bentuk atau cara lain untuk tujuan komersial atau untuk tujuan lain tanpa kebenaran bertulis dari KARYA ARKITEKTS Sdn. Bhd.

REV.	DATE	DESCRIPTION	REMARK
A.01	FEB 2017	CLOUD INDICATION DIFFERENT WITH SP. SUBMISSION DATED	-
A.02	APRIL 2017	REVISED CA DRAWING	-
A.03	MAY 2017	REPOSITION OF REFUSE CHUTE & ADD WIND FLOOR TRAP	-
A.04	AUG 2017	LET OUT & TO BE OMMITED AND REVISED LANDSCAPE LAYOUT AT LOT 13	-

FINISHES CODE

FINISHES CODE	FLOOR FINISHES
SKIRTING	TILES
CEILING	CEMENT RENDER
WALL	VINYL
	HARDENER

WALL FINISHES

WALL FINISHES	CEILING FINISHES
PF PLASTER AND PAINT	SKIM COAT
TILES	PLASTER CEILING

VENTILATION

VENTILATION	LEGEND
MV - MECHANICAL VENTILATION	CCTV

KEY PLAN

PROJEK

CADANGAN PEMBANGUNAN BERCAMPUR (FASA 1) DI ATAS LOT 21600 (SEBAGIAN LOT 21135) PERSIARAN CASSIA BARAT 3, MUKIM 13, SEBERANG PERAI SELATAN, JALAN PANGKAPURI YANG MENKANDUNG:

A. 2 BLOK PANGKAPURI PERKOTAAN 18 TINGKAT (632 UNIT)

B. KEDUA PELABAT 3 TINGKAT (136 UNIT)

C. 5 TINGKAT TEMPAT LETAK KENDERAAN

PELAN PINDAAN DAN TAMBAHAN KEPADA PELAN LULUS NO. RUJ. MPSP4020-7342, BERTARIKH 17.08.2016

UNTUK: TETUAN PARAMOUNT PROPERTY (PW) SDN. BHD

LAND OWNER & BUILDING OWNER :

NAMA : MR. OCH HUN PENG

JAWATAN : KETUA PENGAWAJ EKSEKUTIF

NO IC : 60019-02-6311

ALAMAT : WISMA PARAMOUNT, 1A (1ST FLOOR), LORONG BLM 5/1, BANDAR LAGUNA MERBOK, 0800 SUNGAI PETANI, KEDAH

NO TEL : 604-441 9391 FAX : 604-441 9900

KITCHEN SPECIALIST :

DS CONSULTANT :

MAK CONSULTANT :

PERUNDING P.L.A.
Consulting Mechanical & Electrical Engineers
8-01, WISMA PANTAI,
JALAN WISMA PANTAI,
12200 BUTTERWORTH, PENANG.
TEL NO. : (604) 3337990
FAX NO. : (604) 337337
E-MAIL : project@p-l-a-group.com

CAK CONSULTANT :

PERUNDING KELANA
CIVIL & STRUCTURAL ENGINEERS
Level 12, Unit 1200, Wisma Borneo, Sire,
No. 1, Penang Road, 10000 Penang.
Tel: 2622628, Fax: 2641616
(Company No. A02027272-0001)

PK

PERUNDING REKAMBUKUT :

CPG
ARCHITECTURE GROUP - STUDIO Z
CPG CONSULTANTS PTE LTD
FACTORY ROAD, 2ND FLOOR, MESTRAE TOWER
BANGKANG, SINGAPORE

MAKUP : 1/2017

BH YEW
ARCHITECT (SP/161)
1ST FLOOR, BANGUNAN AMNELITE,
NO. 1, JALAN LUMUT, 50400 KUALA LUMPUR
TEL (03) 4043-1346 FAX (03) 4043-1349
EMAIL: jhwa@pross.com.my

CONSTRUCTION DRAWING
AUGUST 2017

LOKASI :

PELAN LANTAI ARAS 5 - 6
PELAN LANTAI ARAS 7
PELAN LANTAI ARAS 8
PELAN LANTAI ARAS 9

SCALE: 1:400
DRAWN BY: JAMES
CHECKED BY: JAMES
PROJECT NO: 55714
DATE: AUGUST 2017
DISCIPLINE: ARCH

DATE STATUS: LOT: ATTRIBUTE: LEVEL: DWG NO: REVISION: CA - - - 105 A.01