


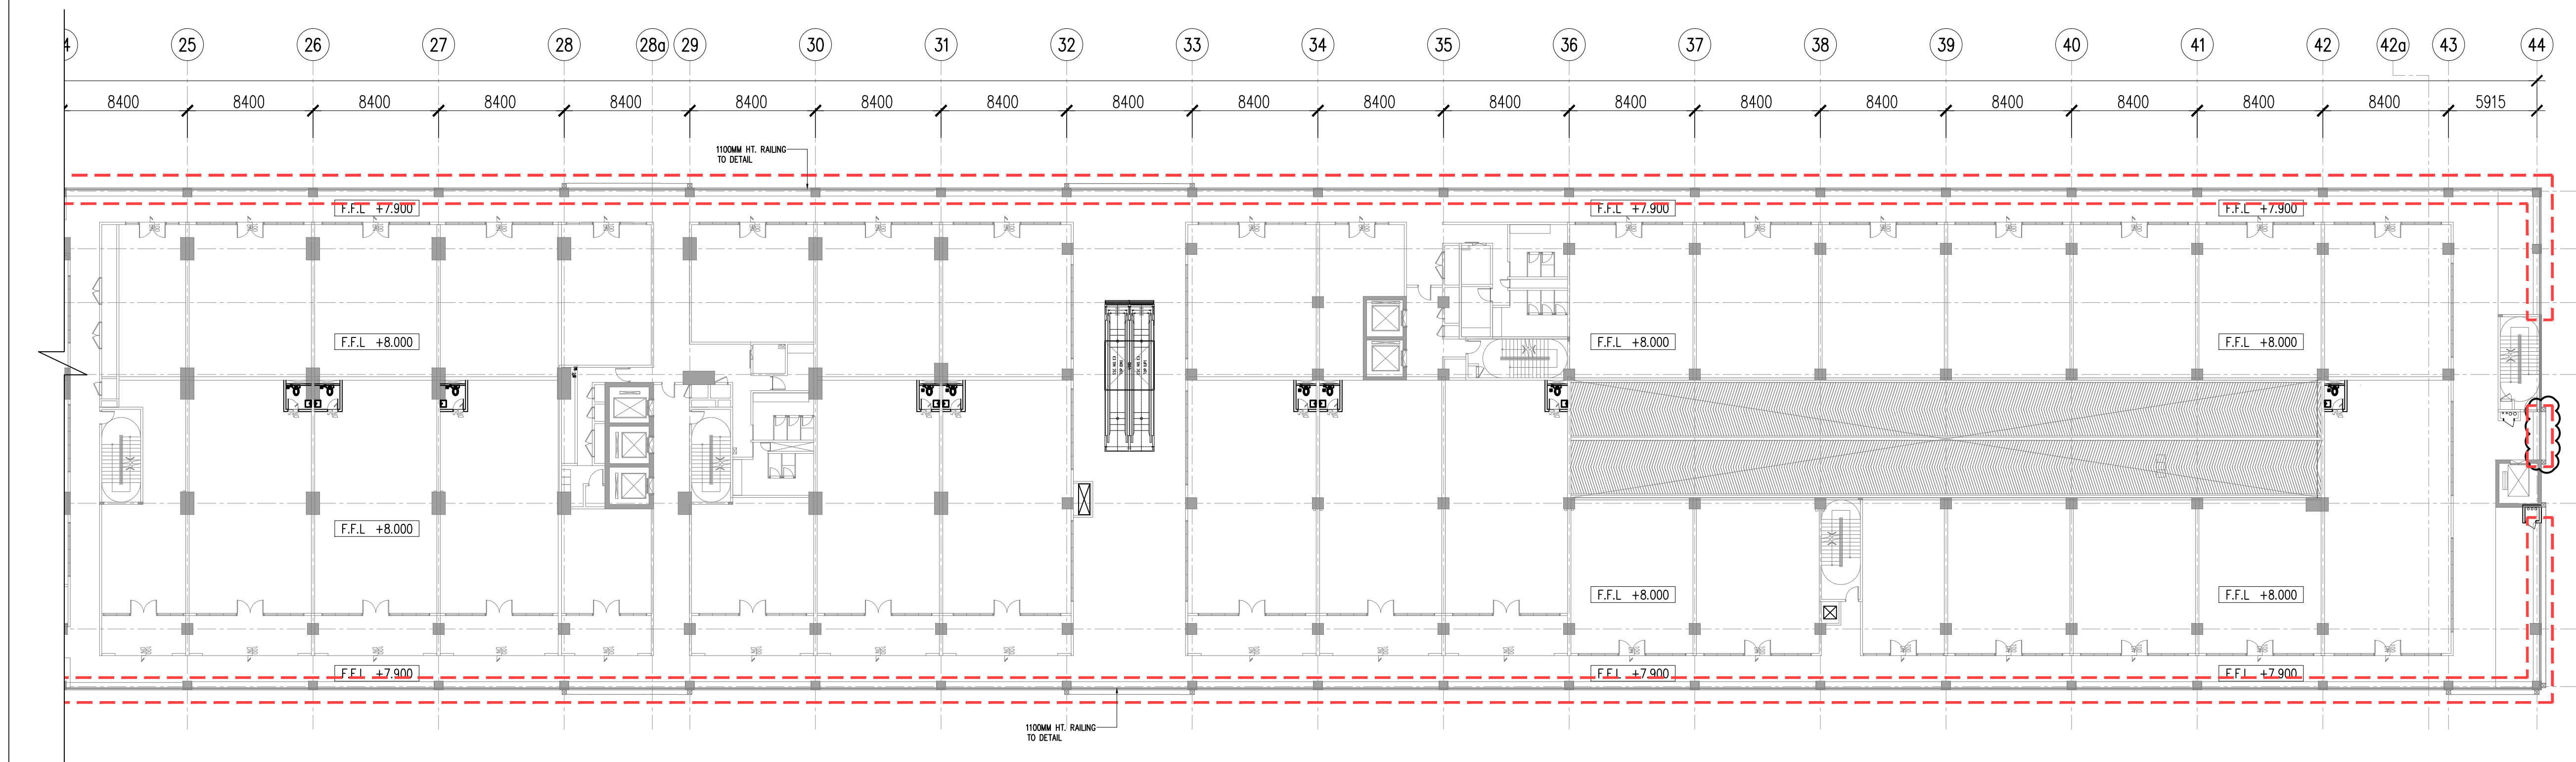

01 RAILING KEY
567-01 SCALE = 1 : 250

REV.	DATE	DESCRIPTION	REMARK
A.01	SEP 2017	UPDATED PLAN LEVEL 2	
A.02	SEP 2017	UPDATED PLAN LEVEL 2	

PLAN :

KEY PLAN

KITCHEN: 6' x 6' 6"

QS CONSULTANT :

DESIGN ARCHITECT :

 **ARCHITECTURE GROUP - STUDIO A**
CPG CONSULTANTS PTE LTD

238B, THOMSON ROAD, #12-00 TOWER B
NOVENA SQUARE, SINGAPORE 307685
TEL : +65 6357 4468 FAX : +65 6357 4469



CONSTRUCTION DRAWING
November 2017

LUKISAN :

SCALE: AS SHOWN		CAD NO.: 557_CA-567-01				
DRAWN BY: —		CHECKED BY: JANICE			DATE: 09 Nov. 2017	
ORIGINATOR: ACRONYM		PROJECT NO.			DISCIPLINE	
BH YEW		55714			ARCH	
DWG STATUS	BLOCK	BLOCK	DWG NO.	DWG NO.	REVISION	
CA	—	—	567	01	A.02	