


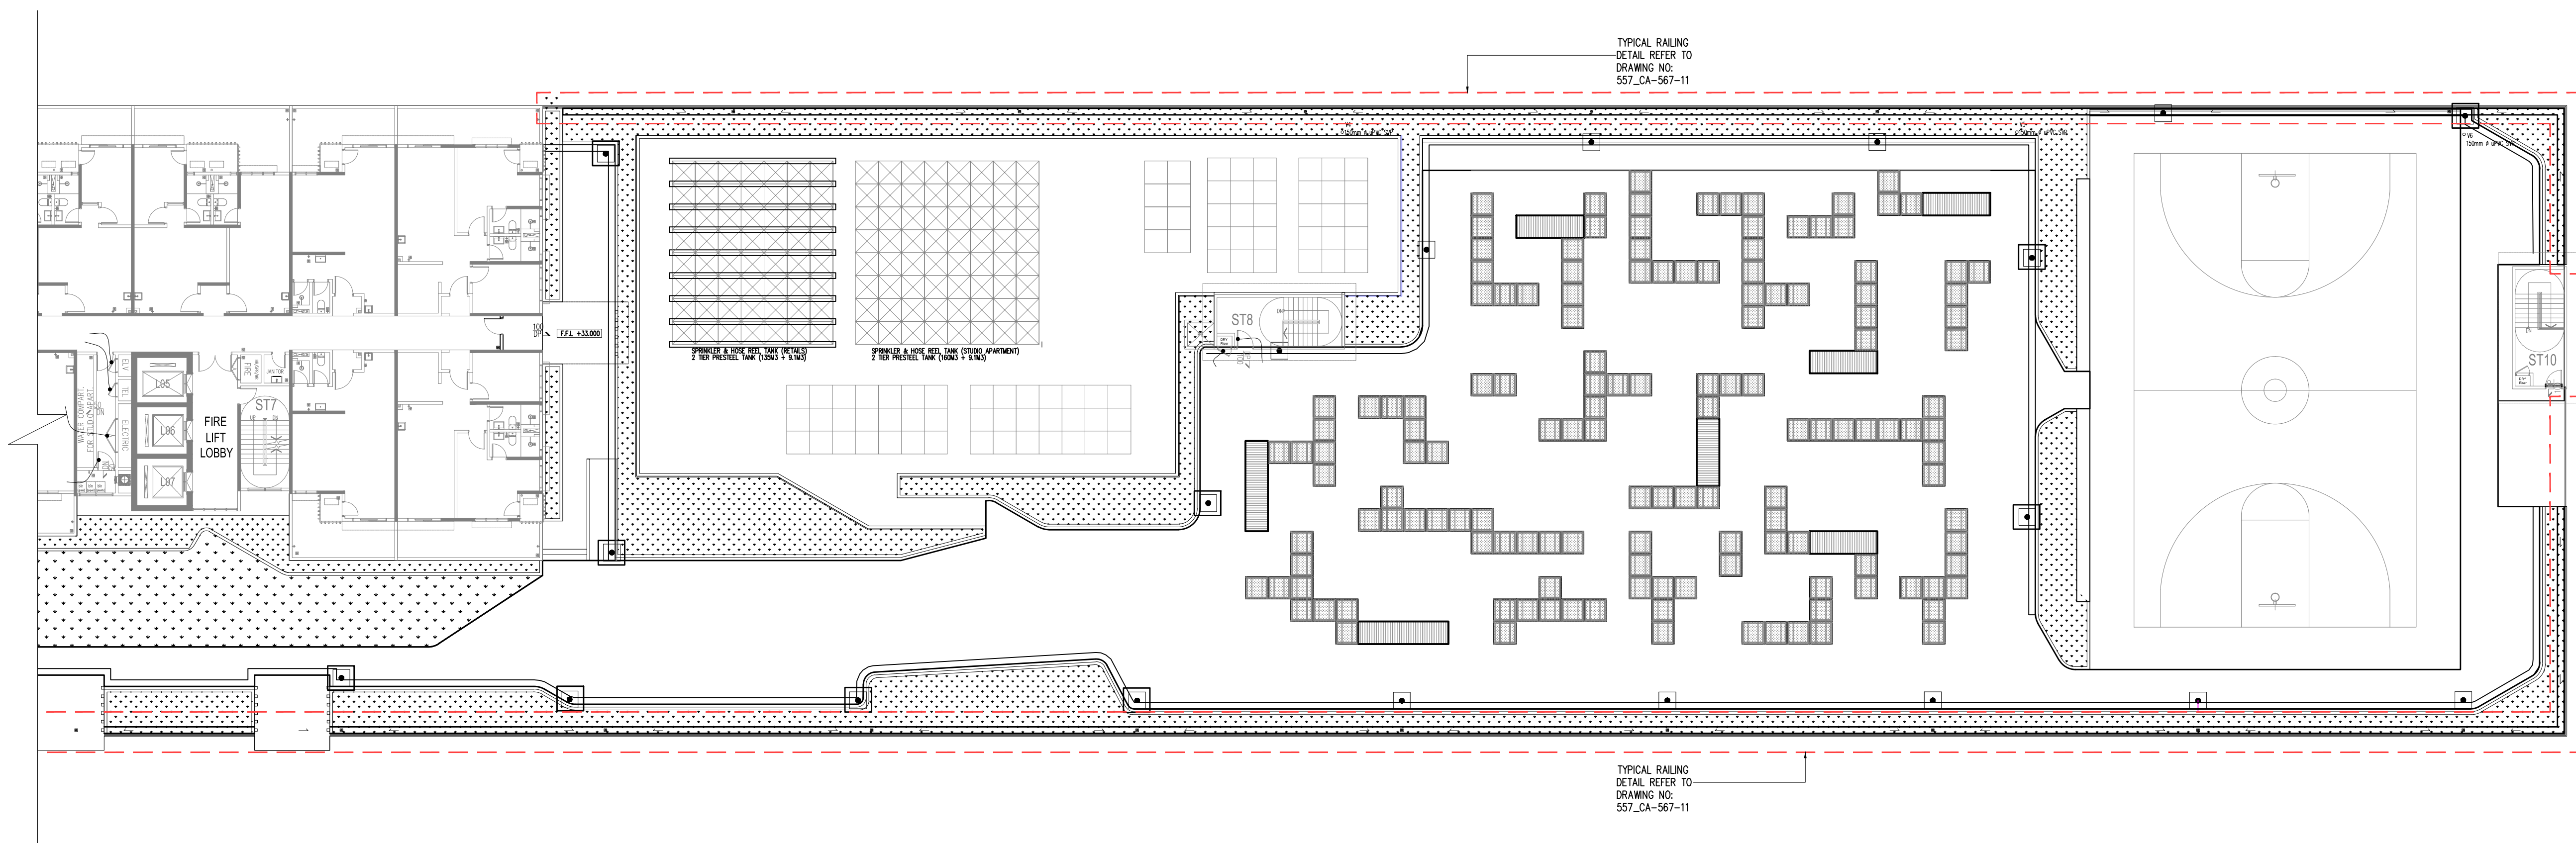

J:\project55\55714 Batu Kawan Mixed development\PLOT 1\557 05-CA\557 CA-A\557 CA- DETAIL\557 CA-567-Railing\557 CA-567-04.dwg 09 Nov. 2017 - 5:11pm Invar

SCALE: AS SHOWN		CAD NO.: 557-CA-567-11			
DRAWN BY: —		CHECKED BY: JANICE		DATE: 09 Nov. 2017	
ORIGINATOR: ACRONYM		PROJECT NO.		DISCIPLINE	
BH YEY		55714		ARCH	
DWG STATUS	BLOCK	BLOCK	DWG NO.	DWG NO.	REVISION
CA	—	—	567	11	A