




12 WATER PROOFING PLAN DEMARCATION (2 OF 2) – LEVEL 12-26
100 SCALE = 1 : 150

LEGEND : WATERPROOFING (TO REFER SPECIFICATIONS & DETAILS)					
	TYPE 1	TOILET & WET AREAS SIKALASTIC 1-KMY (2x1.2kg / m2 / coat)		TYPE 4	FACILITY DECK & R/C FLAT ROOF SIKALASTIC-632R (2x0.7kg / m2 / coat)
	TYPE 2	AC LEDGE, PLANTER BOXES & SCUPPER DRAIN SIKATOP SEAL 108MY (2x1kg / m2 / coat) WITH OVERLAPS/UPTURN/DOWNTURN AS SHOWN IN DETAILS		TYPE 5	R/C FLAT ROOF WITH INSULATION SARNAFIL G476-15 + SANATHERM XPS
	TYPE 3	SWIMMING POOL SIKALASTIC 1-KMY (3x1.2kg / m2 / coat)	*NOTES: OR COMPARABLE PRODUCT TO ARCH'S APPROVAL		

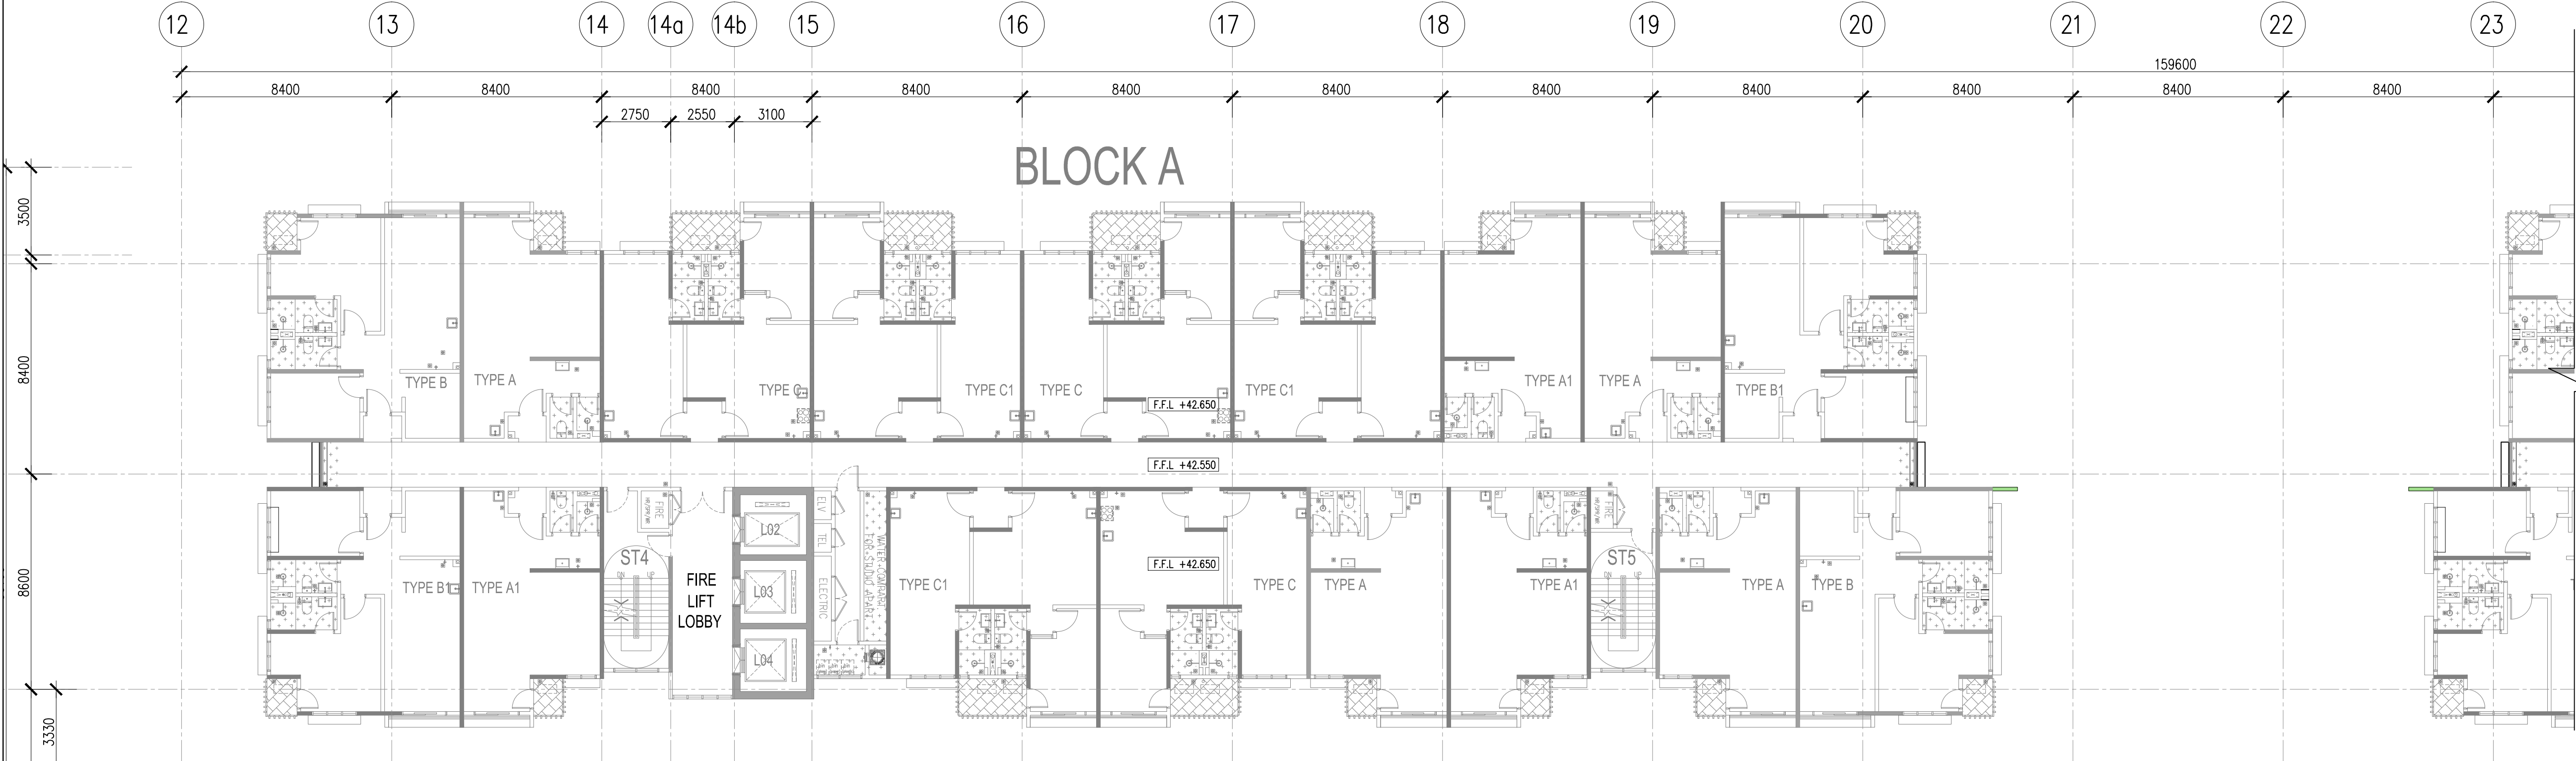


12 WATER PROOFING PLAN DEMARCATION (1 OF 2) – LEVEL 12-26
100 SCALE = 1 : 150

J:\project\55714_Batu Kawan Mixed development\LOT 1\557_05-CA\557_CA-A\557_CA-534-Waterproofing\557_CA-534-09.dwg 09 Nov. 2017 - 10:33am Irwan

Hak Cipta Terpelihara. Tidak dibenarkan mencetak mana-mana bahagian ilustrasi dalam apa jua bentuk dan dengan apa cara pun samada secara elektronik, mencetak, mekanik, rakaman atau cara lain sebelum mendapat kebenaran bertulis dari BH YEW ARCHITECTS SDN. BHD.

REV.	DATE	DESCRIPTION	REMARK

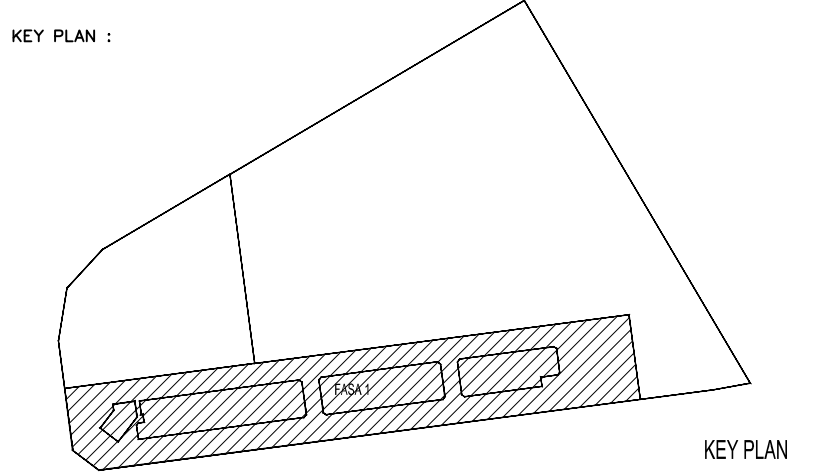

PROJECT TITLE :
CADANGAN PEMBANGUNAN STRATA BERCAMPUR (FASA 1) DI ATAS
LOT 21135, PERSIARAN CASSIA BARAT 3 BATU KAWAN, MUKIM 13,
SEBERANG PERAI SELATAN.

PELAN PINDAAN

- A. 2 BLOK PANGSAPURI PERKHIDMATAN 18 TINGKAT (612 UNIT)
B. KEDAI PEJABAT 3 TINGKAT (196 UNIT)
C. 5 TINGKAT TEMPAT LETAK KENDERAAN

PELAN PINDAAN DAN TAMBAHAN KEPADA PELAN BERLULUS BIL-1(A-1)
MPSP/40/20-73/42, BERTARIKH 17.08.2016

LUTUK : TETUAN PARAMOUNT PROPERTY (PW) SDN. BHD.

LAND OWNER & BUILDING OWNER :

NAMA : MR. OOI HUN PENG
JAWATAN : KETUA PEGAWAI EKSEKUTIF
NO IC : 650619-02-5311
ALAMAT : PARAMOUNT PROPERTY (PW) SDN. BHD.
WISMA PARAMOUNT, 1A (1ST FLOOR), LORONG BLM 1/1,
BANDAR LAGUNA MERBOK, 08000 SUNGAI PETANI, KEDAH
NO. TEL : 604 - 441 9191 FAX : 604 - 441 9090

KITCHEN SPECIALIST :

QS CONSULTANT :

M&E CONSULTANT :
PERUNDING P.L.A.
Consulting Mechanical & Electrical Engineers.
8-01, WISMA PANTAI, TEL. NO. : (604) 3337990
JALAN WISMA PANTAI, FAX NO. : (604) 3317337
12200 BUTTERWORTH, PENANG. E-MAIL : projectploa-group.com

C&S CONSULTANT :
PERUNDING KELANA
CIVIL & STRUCTURAL ENGINEERS
Level 12, Unit 12(D), Wisma Boon Siew,
No.1, Penang Road, 10000 Penang.
Tel: 2622628, Fax: 2641618
(Company No. AS0232772-W)

DESIGN ARCHITECT :
ARCHITECTURE GROUP - STUDIO A
CPG CONSULTANTS PTE LTD
238B, THOMSON ROAD, #12-00 TOWER B
NOVENA SQUARE, SINGAPORE 307685
TEL : +65 6357 4468 FAX : +65 6357 4469

ARCHITECT :
BH YEW ARCHITECT (SP/Y61)
15TH FLOOR, BANGUNAN AMMETLIFE
NO.1, JALAN LUMUT, 50400 KUALA LUMPUR
TEL: (03) 4043-1346 FAX: (03) 4043-1349
EMAIL: yhw@nrasb.com.my

LEMBAGA ARKITEK MALAYSIA
Ar. YEW BU HWA
ARKITEK
No.Pendaftaran I.A.M.A/Y61
Saya mengesahkan bahawa pelan-pelan yang diantar adalah mengikut Undang-Undang Keil Bangunan Seragam 1986 dan Undang-Undang Keil Bangunan Seragam (pindaan) 2007 [UKBS2007] dan
jilid-jilidannya serta garisan-garisan dan pelan-pelan Meja Perancangan Seberang Perai.
Saya mengesahkan bahawa kerja-kerja pembinaan dan dijalankan di bawah pengawasan saya.
Saya mengesahkan dan mengaku bahawa pelan-pelan bangunan adalah setara dengan pelan kebenaran
merancang yang diluluskan dan dan memulau ulian serta syarat-syarat, jilid-jilid.

CONSTRUCTION DRAWING
November 2017

LURISAN :

WATER PROOFING PLAN DEMARCATION
-LEVEL 12-26

SCALE: AS SHOWN	CAD NO.: 557_CA-534-11	DATE: 09 Nov. 2017
DRAWN BY: JANICE	PROJECT NO.: 55714	DISCIPLINE: ARCH
ORIGINATOR ACRONYM: BH YEW	BLOCK: —	DWG NO.: 534
DWG STATUS: CA	BLOCK: —	DWG NO.: 11
		REVISION: A.01