


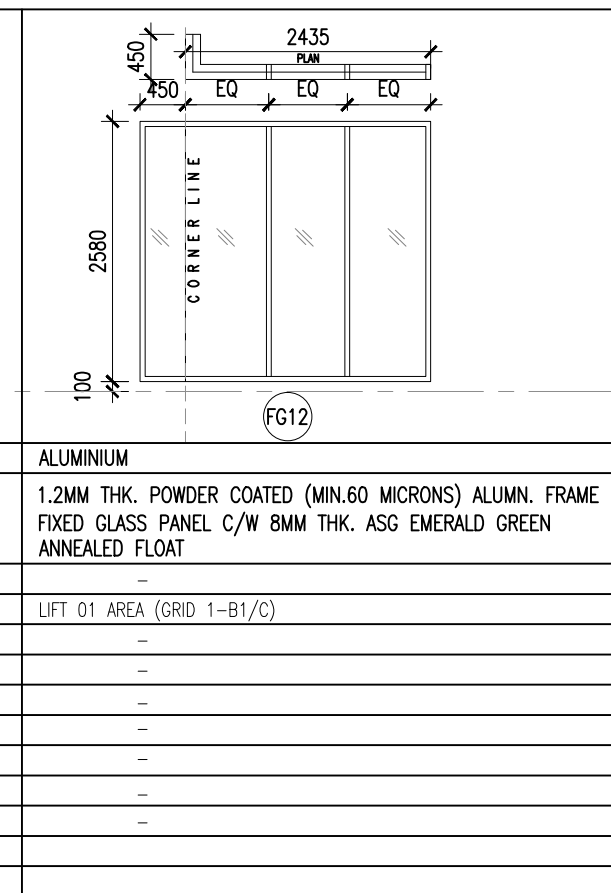





Material Specifications:

- ALUMINIUM
- 1.2MM THK. POWDER COATED (MIN.60 MICRONS)
- ALUMIN. FRAME FIXED GLASS PANEL C/W 8MM THK. ASG EMERALD GREEN ANNEALED FLOAT


Labels:


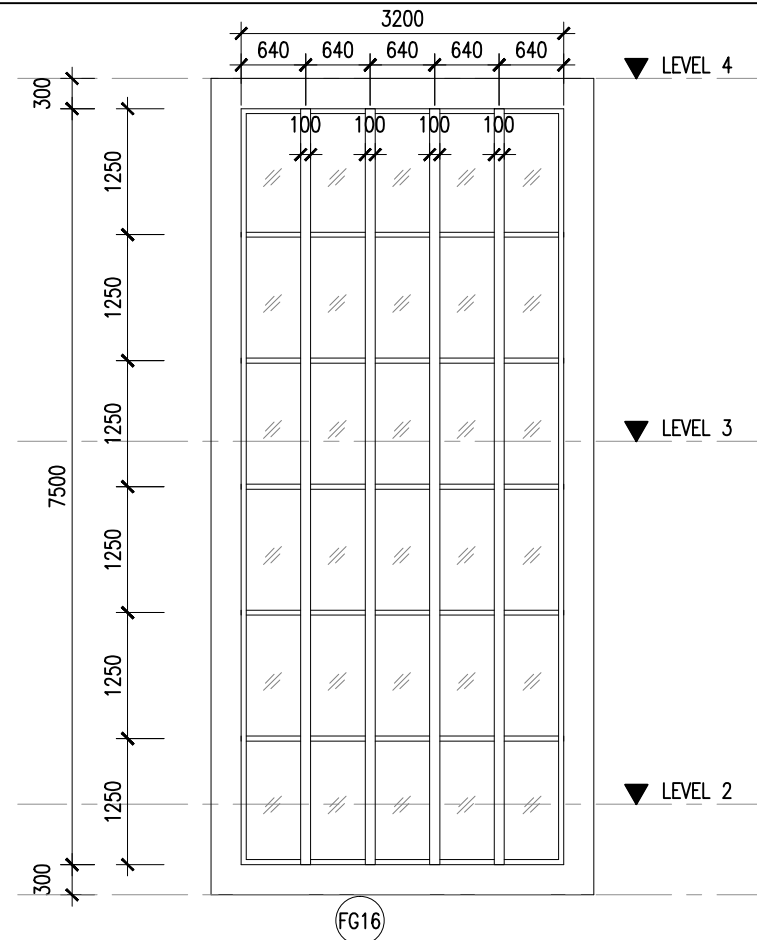[illegible]

ALUMINUM 1.2MM THK. POWDER COATED (MIN.60 MICRONS) ALUMIN. FRAME CASEMENT WINDOW C/W 6MM THK. ASG EMERALD GREEN ANNEALED FLOAT STUDIO UNIT TYPE C, C1-C5 - MASTER SUITE & BEDROOM 2	ALUMINUM 1.2MM THK. POWDER COATED (MIN.60 MICRONS) ALUMIN. FRAME FROSTED GLASS LOUVER (BREEZWAY GLASS LOUVRES ADJUSTABLE WINDOW) C/W 6MM ASG EMERALD GREEN ANNEALED FLOAT STUDIO UNIT TYPE C, C1-C5 - BEDROOM 2

KEY PLAN :

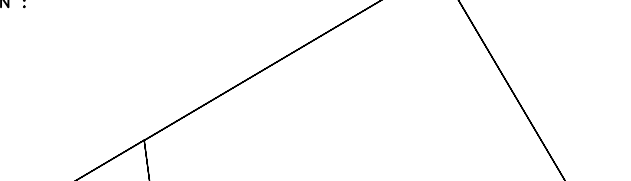

KEY PLAN


QS CONSULANT :

M&E CONSULTANT :
PERUNDING
Consulting Mechanical & Electrical Engineers.
8-01, WISMA PANTAI,
JALAN WISMA PANTAI,
12200 BUTTERWORTH, PENANG.


P.L.A.
TEL. NO. : (604) 3337990
FAX NO. : (604) 3317337
E-MAIL : project@pla-group.com

C&S CONSULTANT :

PK

PERUNDING KELANA
CIVIL & STRUCTURAL ENGINEERS
Level 12, Unit 12(D), Wisma Boon Siew,
No.1, Penang Road, 10000 Penang.
Tel: 2622628, Fax: 2641618
(Company No. AS0232772-W)

DESIGN ARCHITECT :

  ARCHITECTURE GROUP - STUDIO A
CPG CONSULTANTS PTE LTD

238B, THOMSON ROAD, #12-00 TOWER B
NOVENA SQUARE, SINGAPORE 307685
TEL : +65 6357 4468 FAX : +65 6357 4469

ARCHITECT : **BH** YEW
ARCHITECT (SP/Y61)
15TH FLOOR, BANGUNAN AMMETLIFE
NO.1, JALAN LUMUT, 50400 KUALA LUMPUR
TEL: (03) 4043-1346 FAX: (03) 4043-1349
EMAIL: ybhw@nnrnb.com.my


 LEMBAGA
ARKITEK
MALAYSIA

Ar. YEW BU HWA
 ARKITEK
 No.Pendaftaran LAM:A/Y61

Saya mengesahkan bahawa pelan-pelan yang dihantar adalah mengikut Undang-Undang Kecil Bangunan Seragam 1986 dan Undang-Undang Kecil Bangunan Seragam (pindaan) 2007 [UKBS2007] dan pindaan-pindaan serta garis panduan-garis panduan dan polisi-polisi Majlis Perbandaran Seberang Perai. Saya mengesahkan bahawa kerja-kerja pembinaan akan dijalankan dibawah pengawasan saya. Saya mengesahkan dan mengaku bahawa pelan-pelan bangunan adalah setara dengan pelan kebenaran merancang yang diluluskan dan akan mematuhi ulasan serta syarat-syarat jabatan teknik.

LUKISAN :

WINDOW SCHEDULE 2
-LEVEL 1 - ROOFTOP

SCALE: AS SHOWN	CAD NO.: 557_CA-831-02	
DRAWN BY: -	CHECKED BY: JANICE	DATE: 09 Nov. 2017

ORIGINATOR ACRONYM	PROJECT NO.	DISCIPLINE
BH YEW	55714	ARCH

DWG STATUS	BLOCK	BLOCK	DWG NO.	DWG NO.	REVISION
CA	—	—	831	02	A.03