


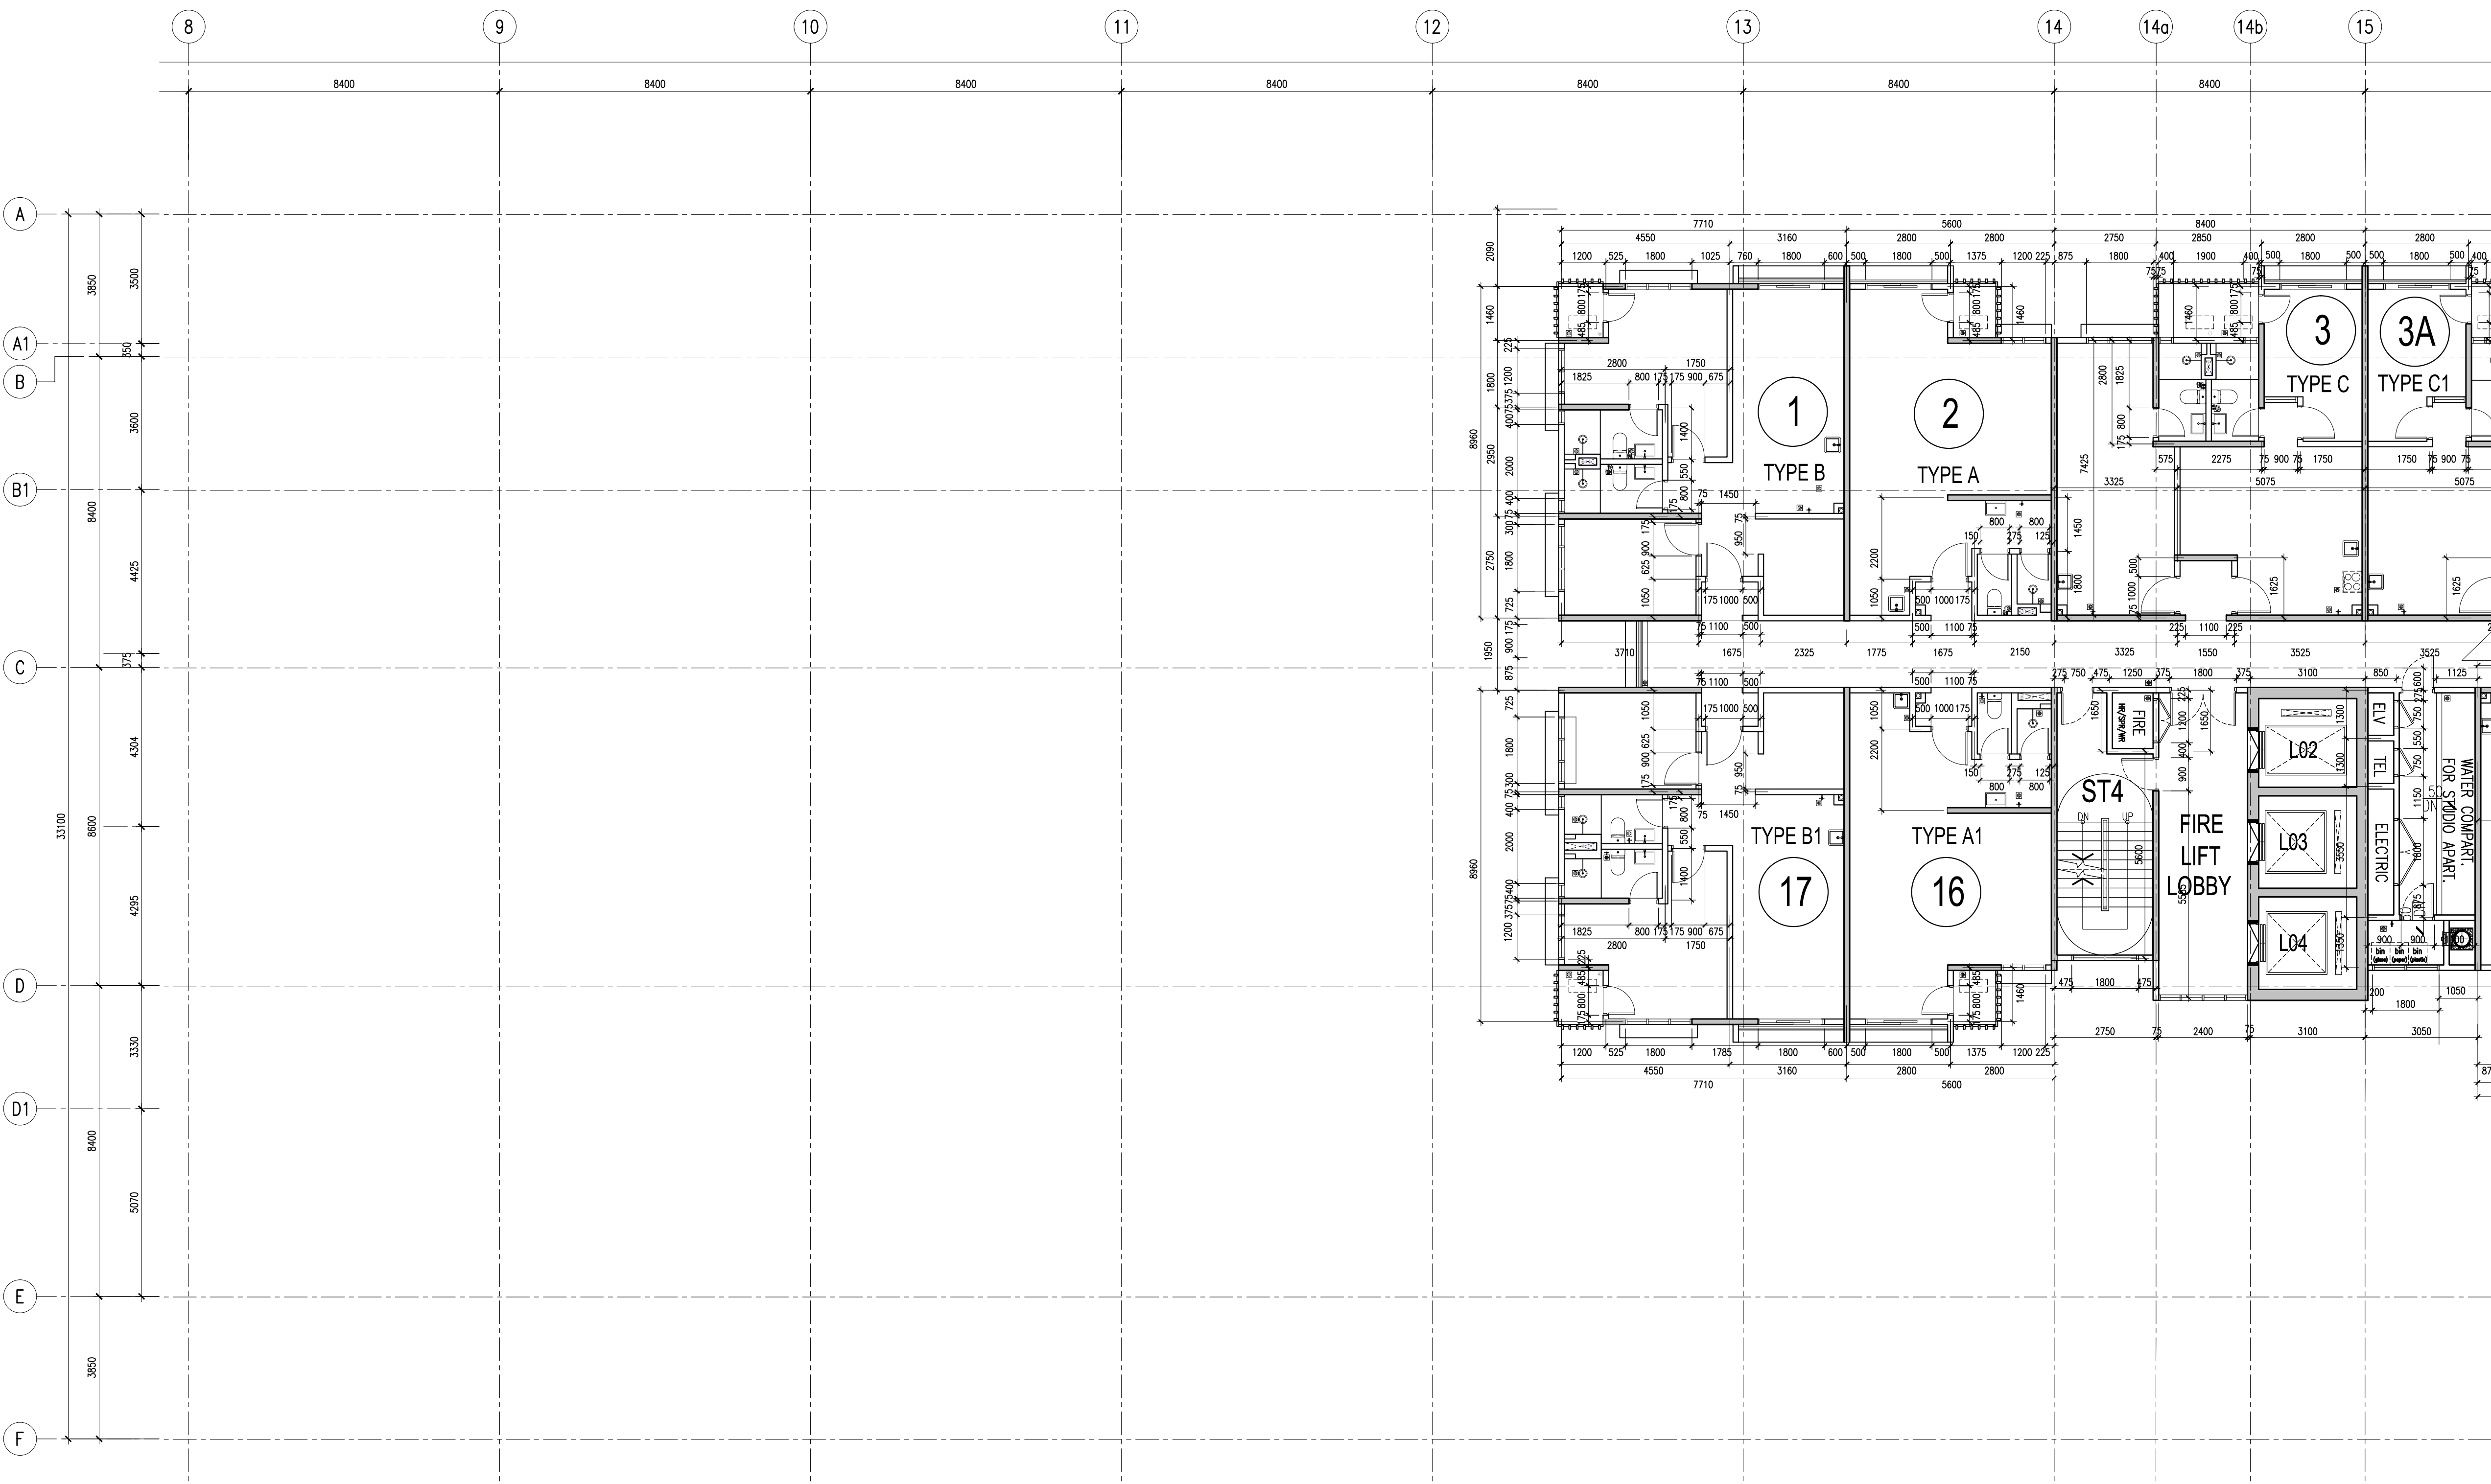

J:\project55\55714\_Batu Kawan Mixed development\LOT 1557\_05-CA\557\_CA-A\557\_CA-DETAIL\557\_CA-872-Brickwall Setting Out\557\_CA-875\_01-04.dwg 29 Dec. 2017 - 5:43pm Rahim

|                          |       |                              |         |                     |          |
|--------------------------|-------|------------------------------|---------|---------------------|----------|
| SCALE:<br>AS SHOWN       |       | DAD NO:<br>557_CA-875-01     |         |                     |          |
| DRAWN BY:<br>abdul rahim |       | CHECKED BY:<br>HAZRAL/JANICE |         | DATE:<br>5 Dec 2017 |          |
| ORIGINATOR ACRONYM       |       | PROJECT NO.                  |         | DISCIPLINE          |          |
| BH YEW                   |       | 55714                        |         | ARCH                |          |
| DWG STATUS               | BLOCK | BLOCK                        | DWG NO. | DWG NO.             | REVISION |
| CA                       | -     | -                            | 875     | 01                  | A        |