


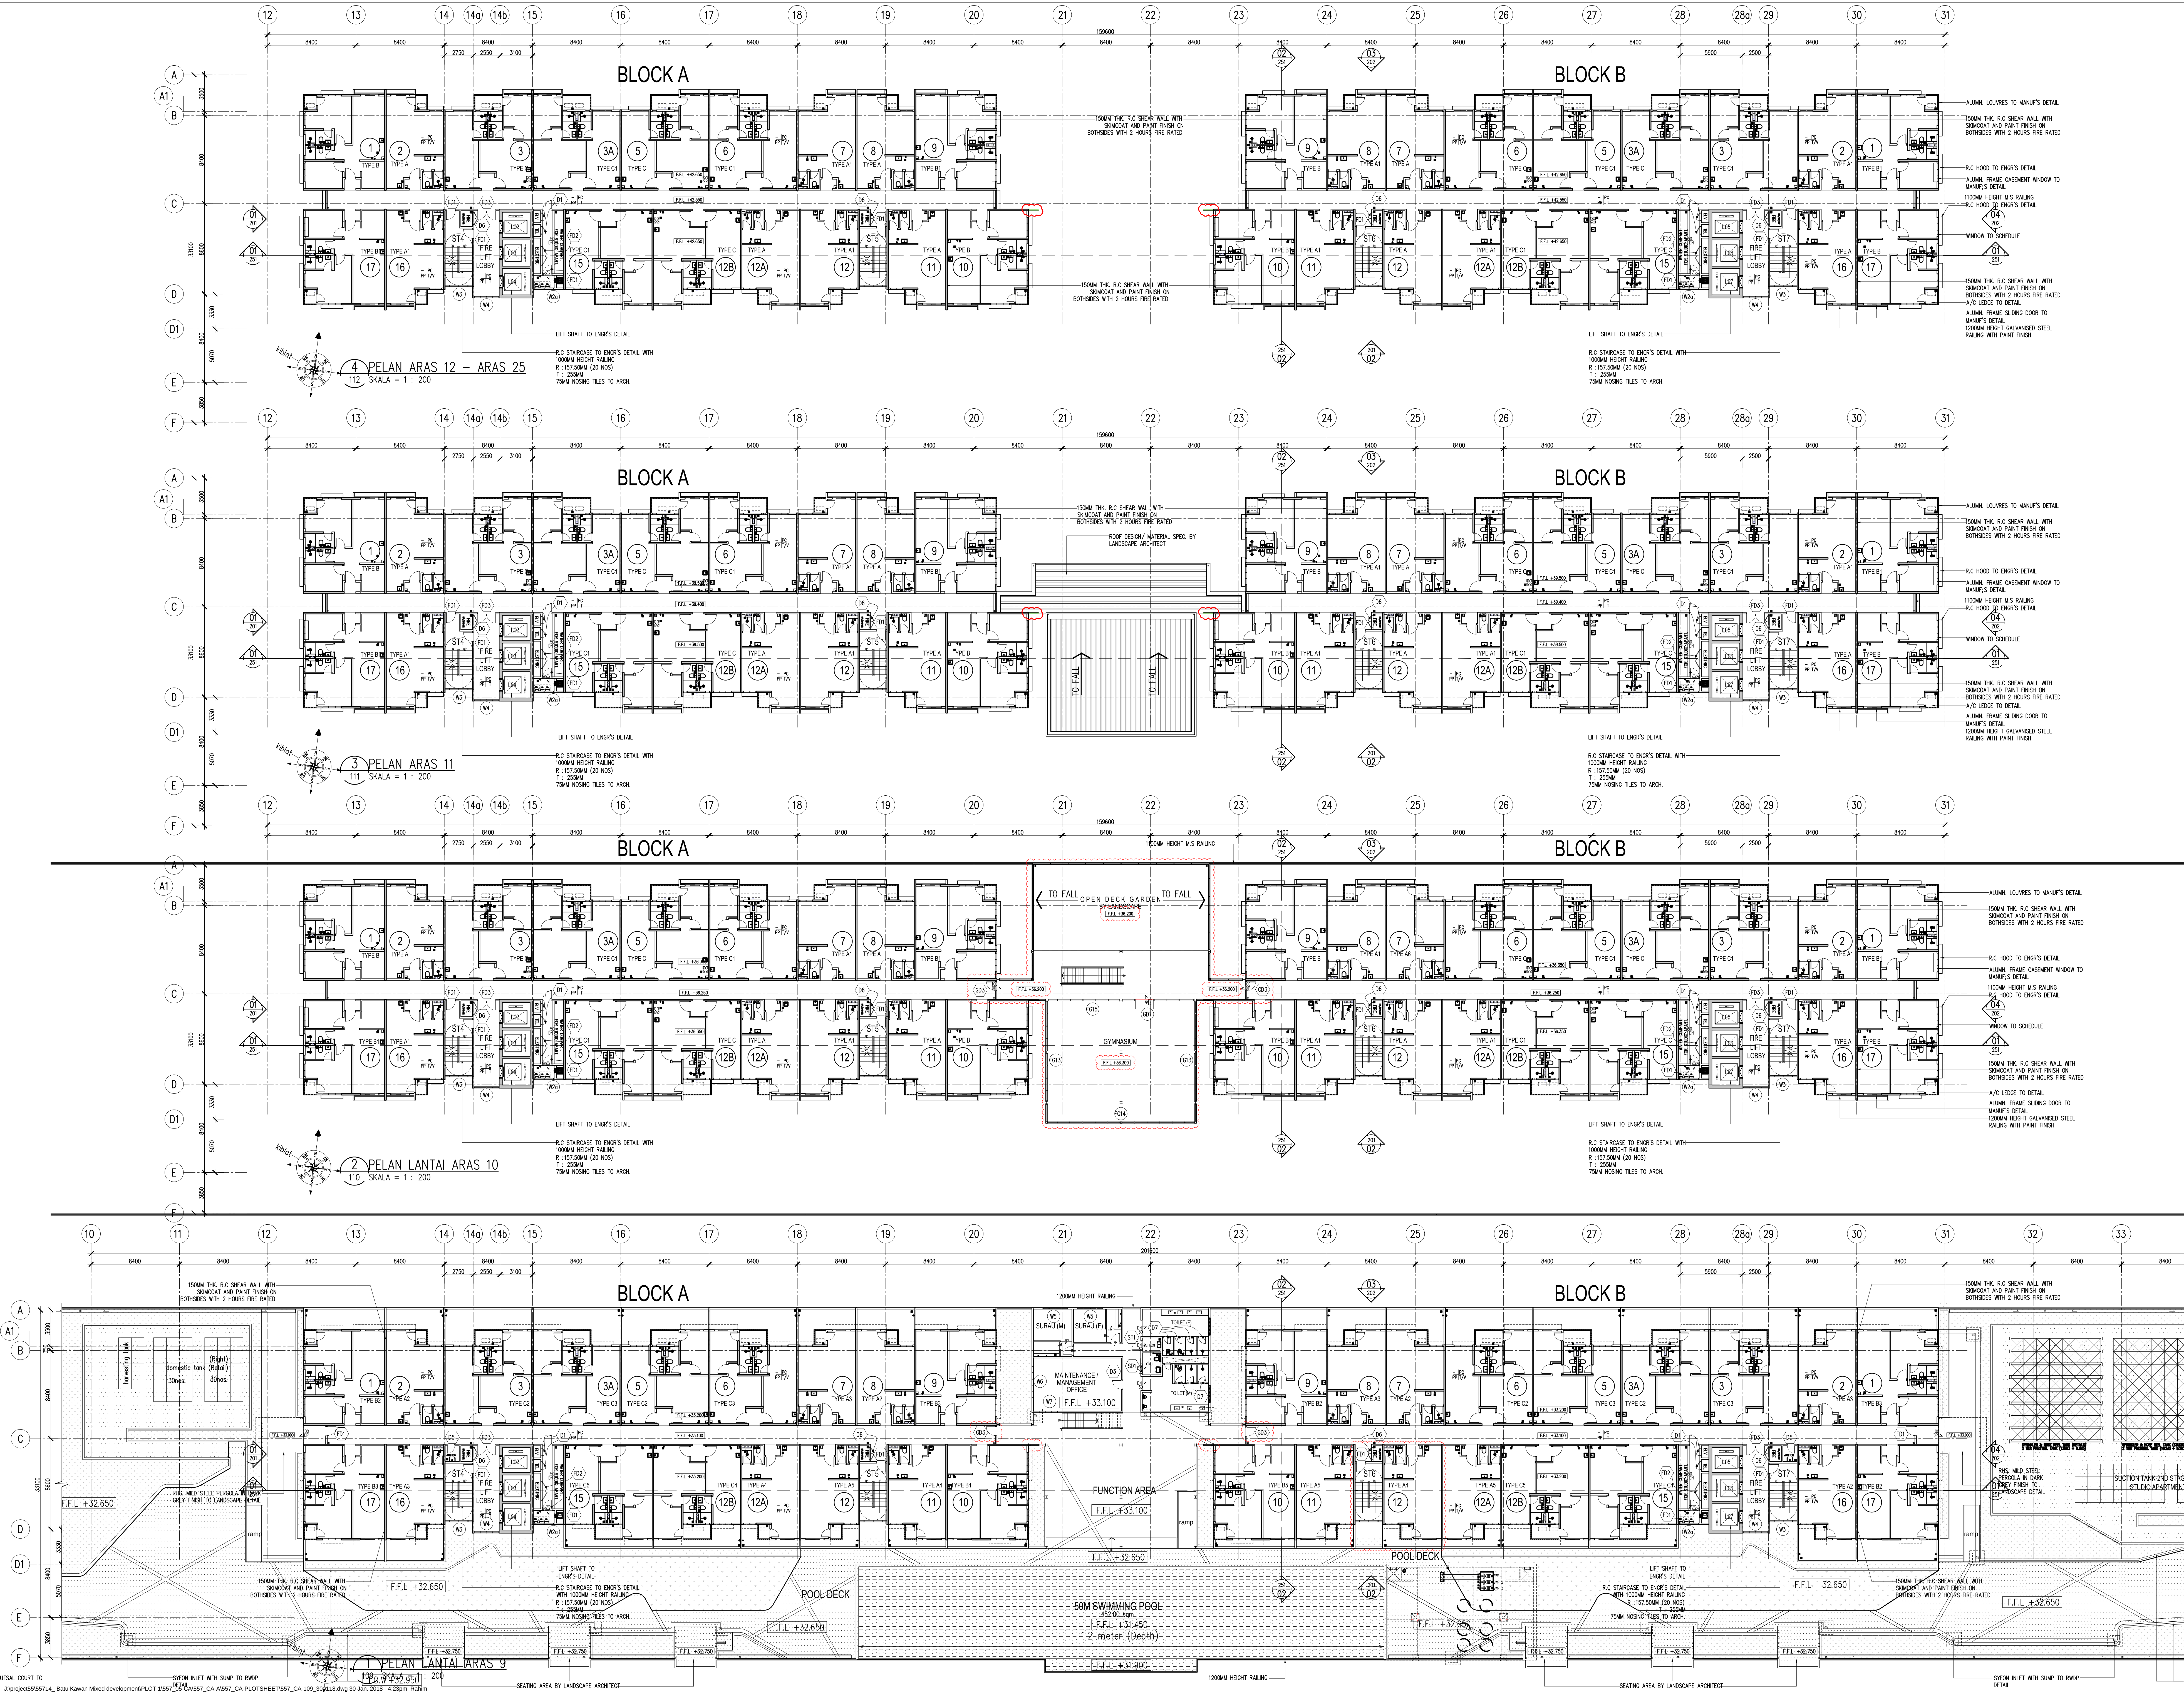

Revisi

REV.	DATE	DESCRIPTION	REMARK
A.01	FEB 2017	CLOUD INDICATION DIFFERENT WITH BP SUBMISSION DATED 17-08-2016	
A.02	APRIL 2017	REVISOR GA DRAWING	
A.03	MAY 2017	REVISION OF REFUSE CHUTE & ADD MONO FLOOR TRAP	
A.04	AUG 2017	REVISOR TYPICAL UNIT FLOOR	
A.05	JUN 2018	REVISOR GA DRAWING (CLOSED)	

FINISHES CODE

FINISHES CODE	FLOOR FINISHES
SKIRTING	CEILING
WALL	FLOOR
CEILING	FLOOR
FLOOR	CEILING

WALL FINISHES

WALL FINISHES	CEILING FINISHES
PLASTER AND PAINT	PLASTER
TILES	TILES

VENTILATION

VENTILATION	LEGEND
MV - MECHANICAL VENTILATION	CCTV

KEY PLAN

PROJEK

CADANGAN PEMBANGUNAN BERKAMPUS DI ATAS LOT 2118, PERSEKUTUAN CASUAL BAKAT 3, MUKIM 13, GEBIRANG PERSEKUTUAN SELATAN, PULAU PINANG YANG MENDAPATKAN:

PASAL 1

A. SELOK PANGSAPURI PERKHIDMATAN 18 TINGKAT (812 UNIT)
B. KEDAI PEJABAT 3 TINGKAT (138 UNIT)
C. 3 TINGKAT TEMPAT LETAK KENDERAAN

UNTUK: TETUAN PARAMOUNT PROPERTY (PW) SDN. BHD

LAND OWNER & BUILDING OWNER:

NAMA: MR. OOI HUN PENG
JAWATAN: KETUA PEGAWAI EKSEKUTIF
NO. IC: 650619-02-5313
ALAMAT: PARAMOUNT PROPERTY (PW) SDN. BHD, WISMA PARAMOUNT, 1A (1ST FLOOR), LORONG BLM 1/1, BANDAR LACUNA MERRICK, 08000 SUNGAI PETANI, KEDAH
NO. TEL: 604-441 9191 FAX: 604-441 9000

WITEN SPECIALIST:

SE CONSULTANT:

ME CONSULTANT: PERUNDING P.L.A. Consulting Mechanical & Electrical Engineers. 5-01, WISMA PANTAL, ALAM WISMA PANTAL, 12200 BUTTERWORTH, PENANG. E-MAIL: project@p-l-a-group.com

SE CONSULTANT: PERUNDING KELANA CIVIL & STRUCTURAL ENGINEERS Level 12, Unit 1201, Wisma Borneo Sdn. Bhd. No. 1, Persiaran Road, 10000 Penang. Tel: 04-2623028 Fax: 04-2641616 (Company No. AS0232772-W)

PERUNDING REKRENTAL: ARCHITECTURE GROUP - STUDIO Z CPG CONSULTANTS PTE LTD Level 12, Unit 1201, Wisma Borneo Sdn. Bhd. SINGAPORE 069113 TEL: +65 6377 4418

AMITEK / SAKSI: BH YEW ARCHITECT (SP/161) 15TH FLOOR, BANGUNAN AMMETLIFE NO.1, JALAN LUMUT, 50400 KUALA LUMPUR TEL: (03) 4043-1346 FAX: (03) 4043-1349 EMAIL: yehw@bh-yew.com.my

CONSTRUCTION DRAWING

JANUARY 2018

PELAN LANTAI ARAS 9
PELAN LANTAI ARAS 10
PELAN LANTAI ARAS 11
PELAN LANTAI ARAS 12 - 25

SCALE: AS SHOWN
DATE: JANUARY 2018
PROJECT NO: 55714
ARCH: ARCH
DWG STATUS: BLOCK BLOCK DWG NO: DWG NO: REVISION
CA - - 109 - A.05