


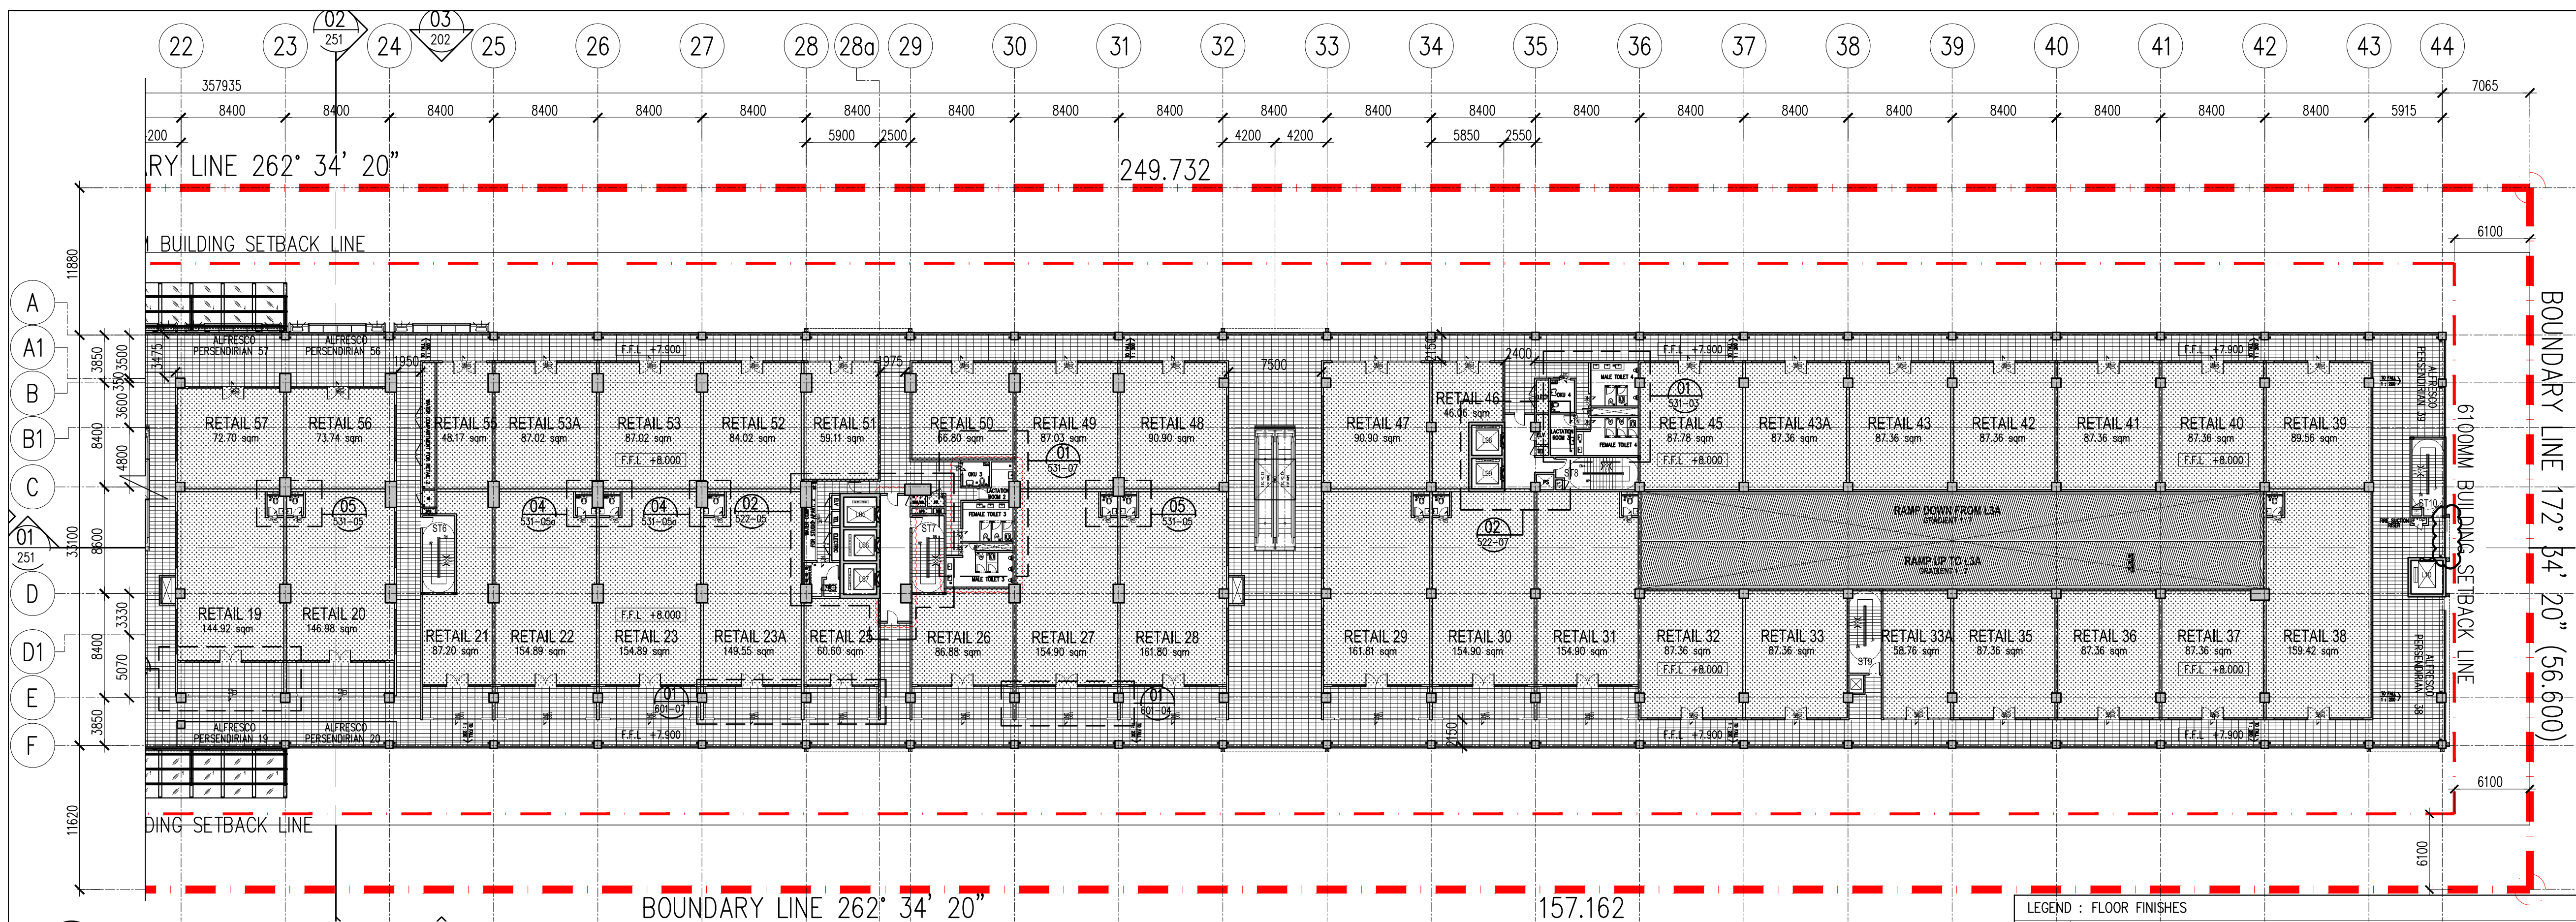


02 FLOOR FINISHES PLAN DEMARCATION (2 OF 2) - LEVEL 2
811-02 SCALE = 1 : 300

LEGEND : FLOOR FINISHES

LEGEND	DESCRIPTION	OR	ORW
	CEMENT RENDER	OR	CEMENT RENDER WITH WATERPROOFING MEMBRANE
	NON METALLIC FLOOR HARDENER WITH POWER FLOAT FINISH	CE	DURABLE HETEROGENEOUS COMMERCIAL FLOORING / LAMINATED FLOORING (ANTI-SCRATCH)
	300MM X 600MM NON-SLIP PORCELAIN TILES	N-PT	
	300MM X 600MM PORCELAIN TILES	HT	
	COMPOSITE FLOOR SOLID DECK (L)	OF	
	300MM X 300MM PORCELAIN TILES	HT-1	
	VINYL FINISH	VF	

NOTE:
1) ALL STAIRCASE AND STEP C/W HEAVY DUTY NOSING
2) FOR SPL REFER TO CAS DRAWING
3) REFER TO SCHEDULE OF FINISHES FOR SCOPE

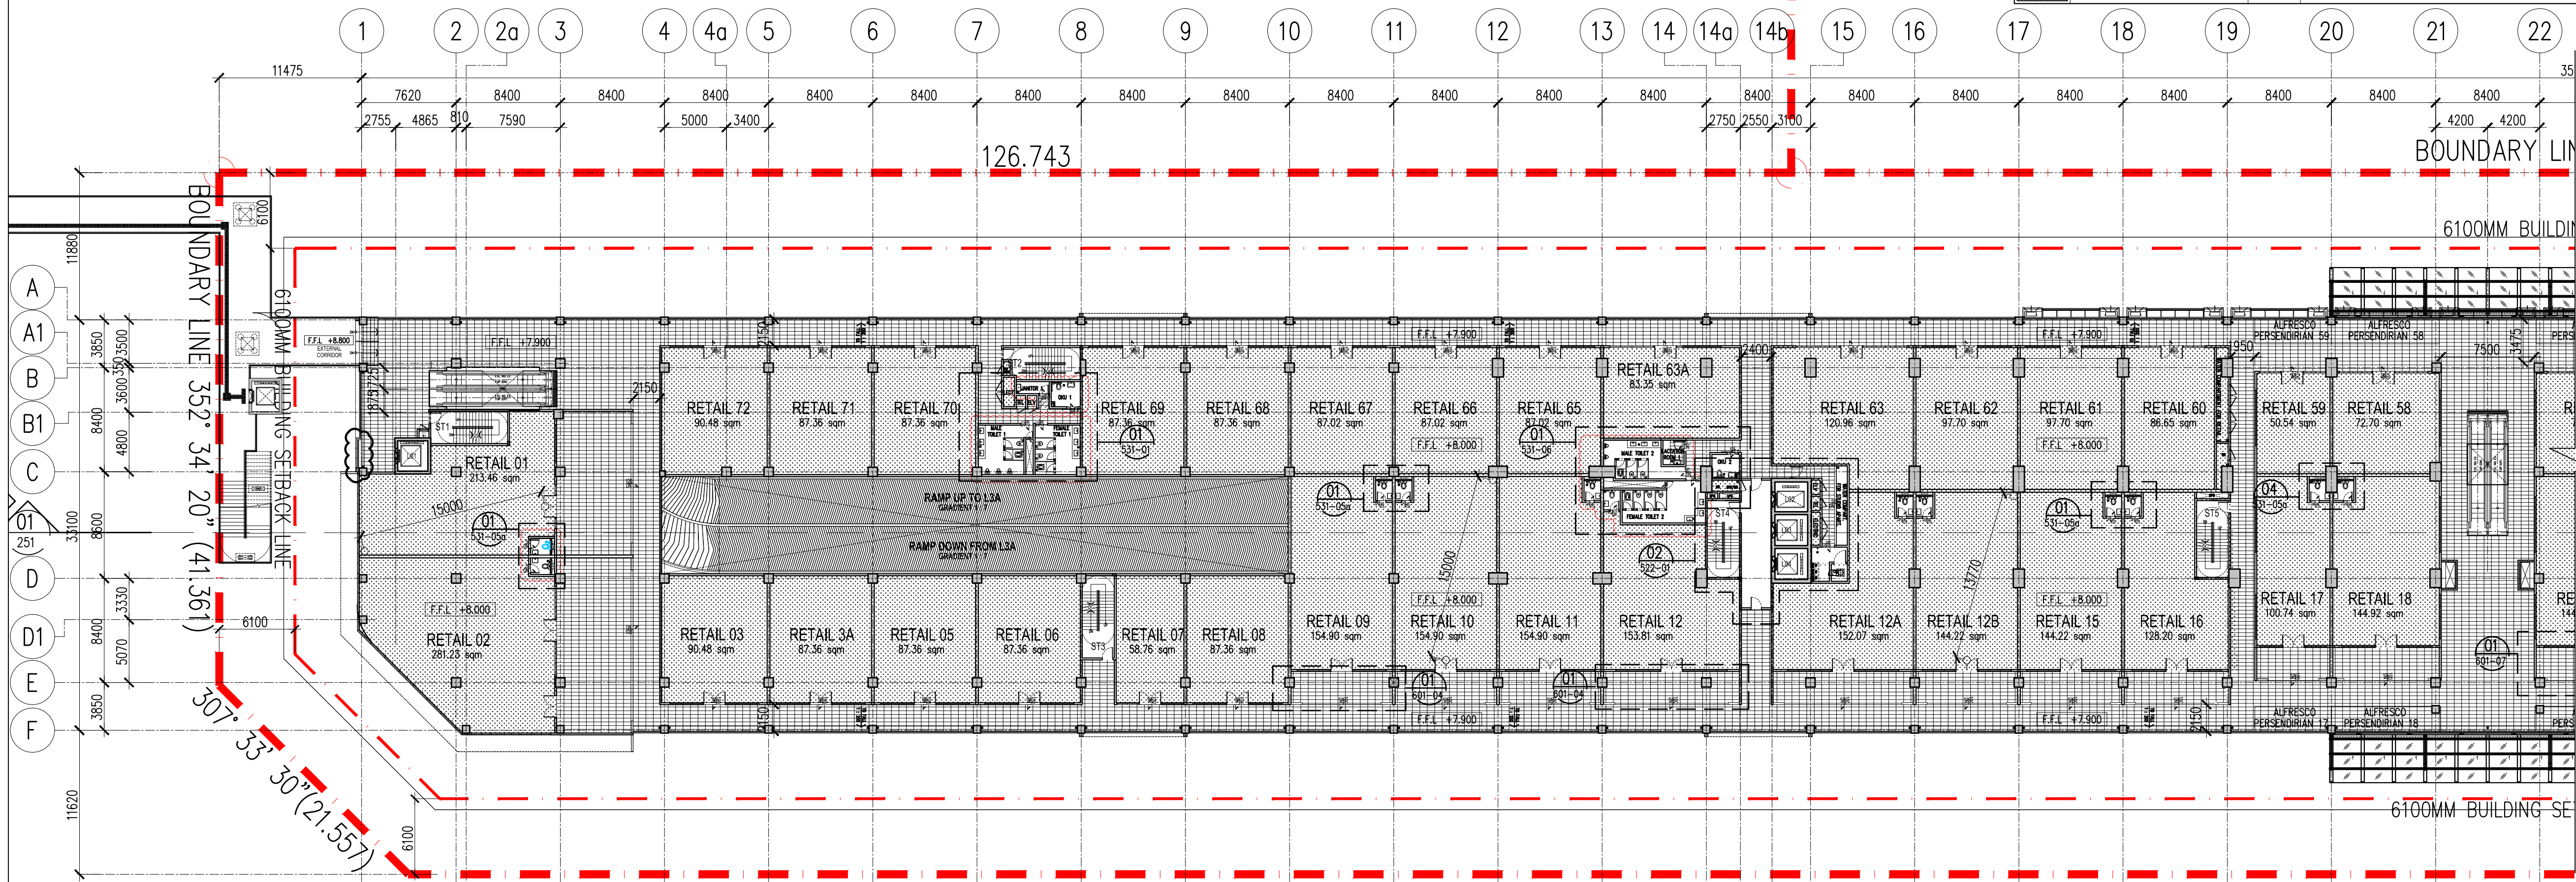

01 FLOOR FINISHES PLAN DEMARCATION (1 OF 2) - LEVEL 2
811-02 SCALE = 1 : 300

Hak Cipta Terpelihara. Tidak dibenarkan mencetak mana-mana bahagian ilustrasi dalam apa jua bentuk dan dengan apa cara pun samada secara elektronik, mencetak, mekanik, rakaman atau cara lain sebelum mendapat kebenaran bertulis dari BH YEW ARCHITECTS SDN. BHD.

REV.	DATE	DESCRIPTION	REMARK
A.01	05/01/2018	REVISED FLOOR FINISHES (CLOUDED)	

KEY PLAN :

PROJECT TITLE :
CADANGAN PEMBANGUNAN BERCAMPUR DI ATAS LOT 21135, PERSIARAN CASSIA BARAT 3, MUKIM 13, SEBERANG PERAI SELATAN, PULAU PINANG YANG MANGANDUNG :
FASA 1 :
A. 2 BLOK PANGSAURI PERKHIDMATAN 18 TINGKAT (612 UNIT)
B. KEDAI PEJABAT 3 TINGKAT (196 UNIT)
C. 5 TINGKAT TEMPAT LETAK KENDERAAN

UNTUK : TETUAN PARAMOUNT PROPERTY (PW) SDN. BHD

LAND OWNER & BUILDING OWNER :

NAMA : MR. OOI HUN PENG
JAWATAN : KETUA PEGAWAI EKSEKUTIF
NO IC : 650619-02-5311
ALAMAT : PARAMOUNT PROPERTY (PW) SDN. BHD
WISMA PARAMOUNT 1A (1ST FLOOR), LORONG BLM 3/1,
BANDAR LAGUNA MERBOK, 08000 SUNGAI PETANI, KEDAH
NO. TEL : 604 - 441 9191 FAX : 604 - 441 9090

KITCHEN SPECIALIST :

US CONSULTANT :

M&E CONSULTANT :
PERUNDING P.L.A.
Consulting Mechanical & Electrical Engineers.
8-01, WISMA PANTAI, TEL. NO. : (604) 3337990
JALAN WISMA PANTAI, FAX NO. : (604) 3317337
12200 BUTTERWORTH, PENANG. E-MAIL : project@pla-group.com

CAS CONSULTANT :
PERUNDING KELANA
CIVIL & STRUCTURAL ENGINEERS
Level 12, Unit 12(D), Wisma Boon Siew,
No.1, Penang Road, 10000 Penang.
Tel: 2622628, Fax: 2641618
(Company No. AS0232772-W)

DESIGN ARCHITECT :
ARCHITECTURE GROUP - STUDIO A
CPG CONSULTANTS PTE LTD
238B, THOMSON ROAD, #12-00 TOWER B
NOVENA SQUARE, SINGAPORE 307665
TEL : +65 6357 4468 FAX : +65 6357 4469

ARCHITECT :
BH YEW ARCHITECT (SP/Y61)
15TH FLOOR, BANGUNAN AMMETLIFE
NO.1, JALAN LUMUT, 50400 KUALA LUMPUR
TEL: (03) 4043-1346 FAX: (03) 4043-1349
EMAIL: yhw@nrosb.com.my

CONSTRUCTION DRAWING
JANUARY 2018

LUKSIAN :

FLOOR FINISHES PLAN DEMARCATION
-LEVEL 2

SCALE:	CAD NO.:	DATE:
AS SHOWN	557_CA-811-02	05 JAN 2018
DRAWN BY: abdul rahim	CHECKED BY: HAZRAL/JANICE	DISCIPLINE:
ORIGINATOR ACRONYM	PROJECT NO.	
BH YEW	55714	ARCH
DWG STATUS	BLOCK	DWG NO.
CA	-	811
		02
		A.01