



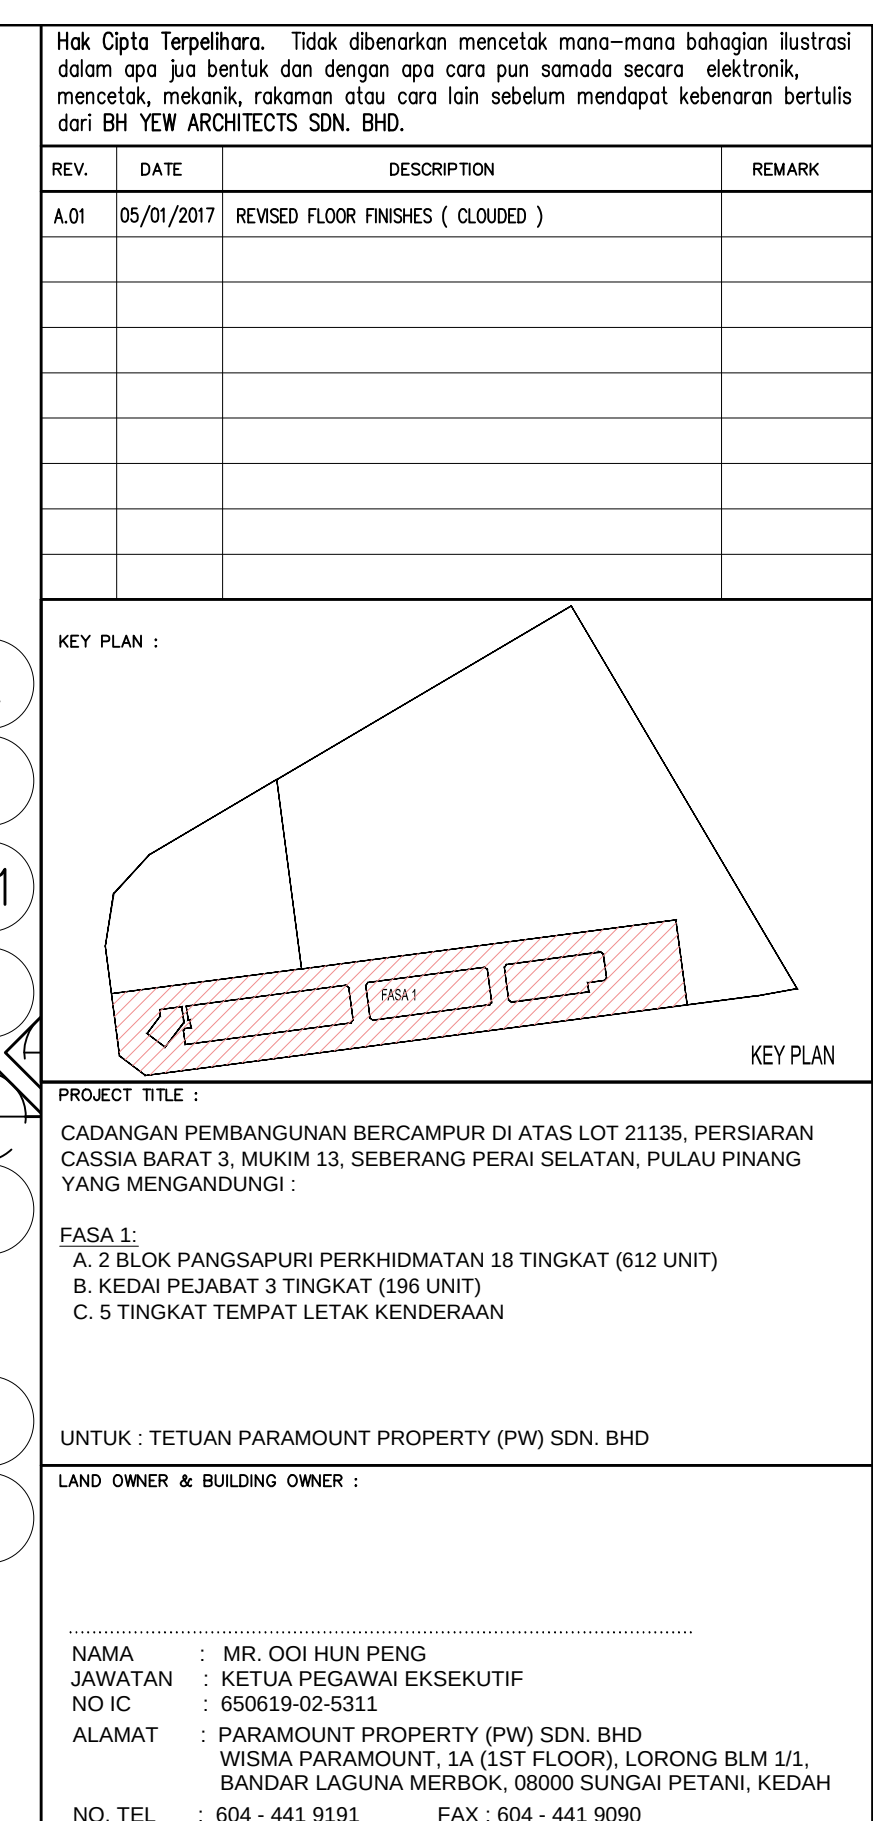

LEGEND : FLOOR FINISHES					
LEGEND	DESCRIPTION	QR			
	CEMENT RENDER	QR		CEMENT RENDER WITH WATERPROOFING MEMBRANE	QRW
	NON METALLIC FLOOR HARDENER WITH WATER FLOAT FINISH	CE		DUVALCOTE HETEROGENEOUS COMMERCIAL FLOORING / LAMINATED FLOORING (ANTI-SCRATCH)	DRH
	300MM x 600MM NON-SLP PORCELAIN TILES	N-PT			
	300MM x 600MM PORCELAIN TILES	HT			
	COMPOSITE FLOOR: SOLID DECK (L)	CF			
	300MM x 300MM PORCELAIN TILES	HT-1	NOTE:	1) ALL STAIRCASE AND STEP C/W HEAVY DUTY NOSING TILES. 2) FOR SFL, REFER TO GAS DRIVING. 3) REFER TO SCHEDULE OF FINISHES FOR SCOPE.	
	VINYL FINISH	VF			

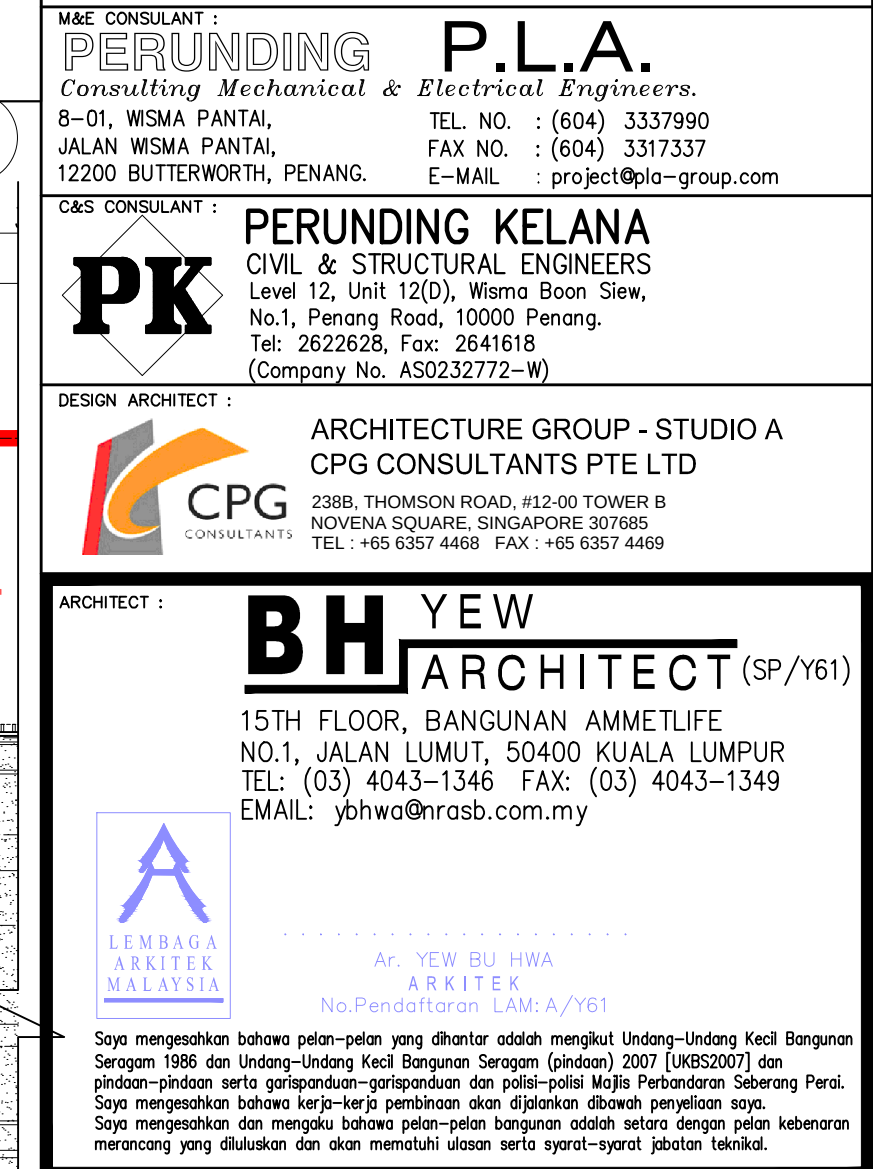

CONSTRUCTION DRAWING JANUARY 2018					
LUTSAN :					
<u>FLOOR FINISHES PLAN DEMARCACTION</u> <u>-LEVEL 5-6</u>					
SCALE: AS SHOWN		CAD NO.: 557_CA-811-05			
DRAWN BY: abdul rahim		CHECKED BY: HAZRAT/JANICE		DATE: 05 JAN 2018	
ORIGINATOR COMPANY		PROJECT NO.		DISCIPLINE	
BH YEW		55714		ARCH	
DWG STATUS	BLOCK	BLOCK	DWG NO.	DWG NO.	REVISION
CA	-	-	811	05	A.01