



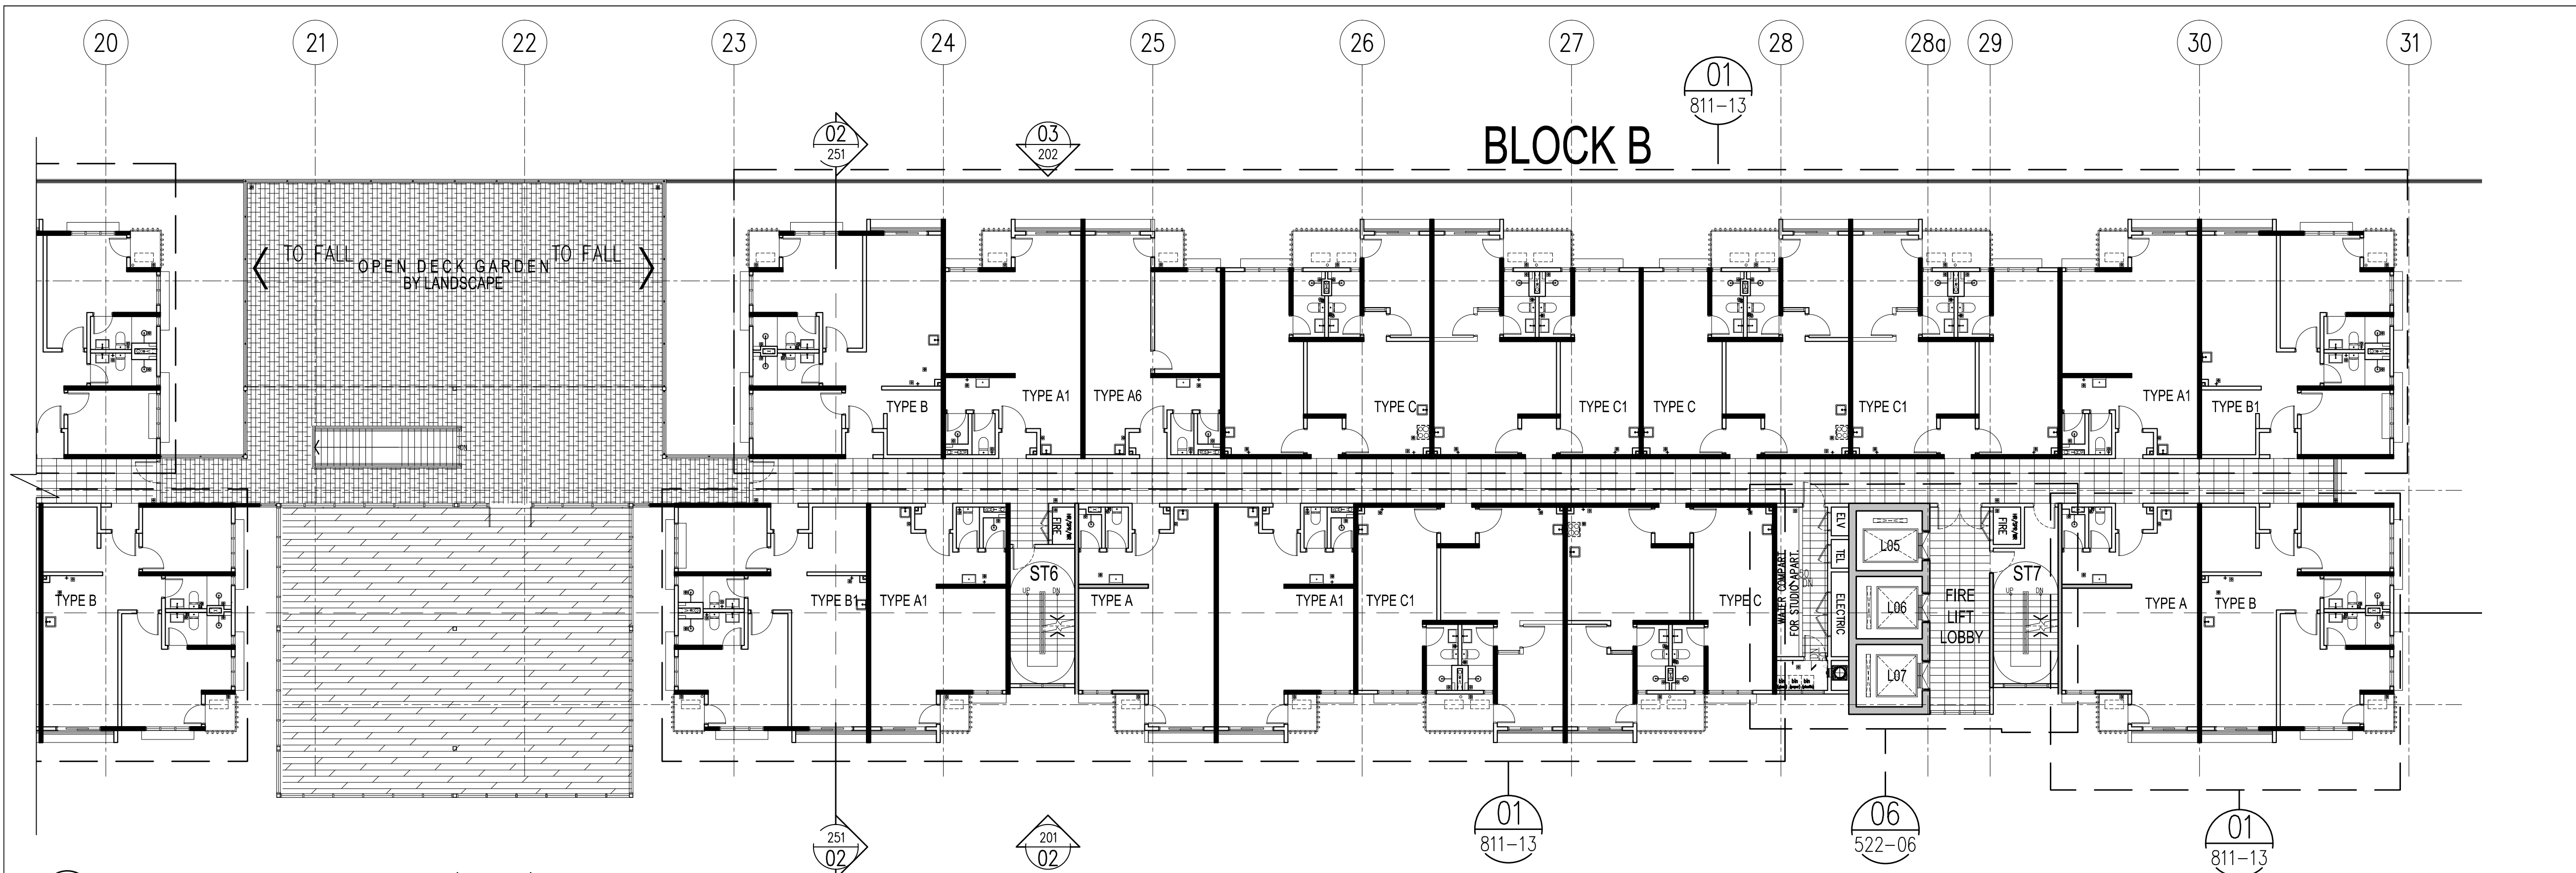

02 FLOOR FINISHES PLAN DEMARCATION (2 OF 2) – LEVEL 10
811-09 SCALE = 1 : 150


LEGEND : FLOOR FINISHES			
LEGEND	DESCRIPTION	CR	CRW
	CEMENT RENDER	CR	CEMENT RENDER WITH WATERPROOFING MEMBRANE
	NON-METALLIC FLOOR HARDENER WITH POWER-FLOAT FINISH	CE	SURFLOUR HETEROGENOUS COMMERCIAL FLOORING / LAMINATED FLOORING (ANTI-SCRATCH)
	300MM X 600MM NON-SLIP PORCELAIN TILES	N-PT	
	300MM X 600MM PORCELAIN TILES	HT	
	COMPOSITE FLOOR SOLID DECK (L)	CF	
	300MM X 300MM PORCELAIN TILES	HT-1	
	VINYL FINISH	VF	
		NOTE: 1) ALL STAIRCASE AND STEP C/W HEAVY DUTY NOSING TILES. 2) FOR SPL, REFER TO CAS DRAWING. 3) REFER TO SCHEDULE OF FINISHES FOR SCOPE.	

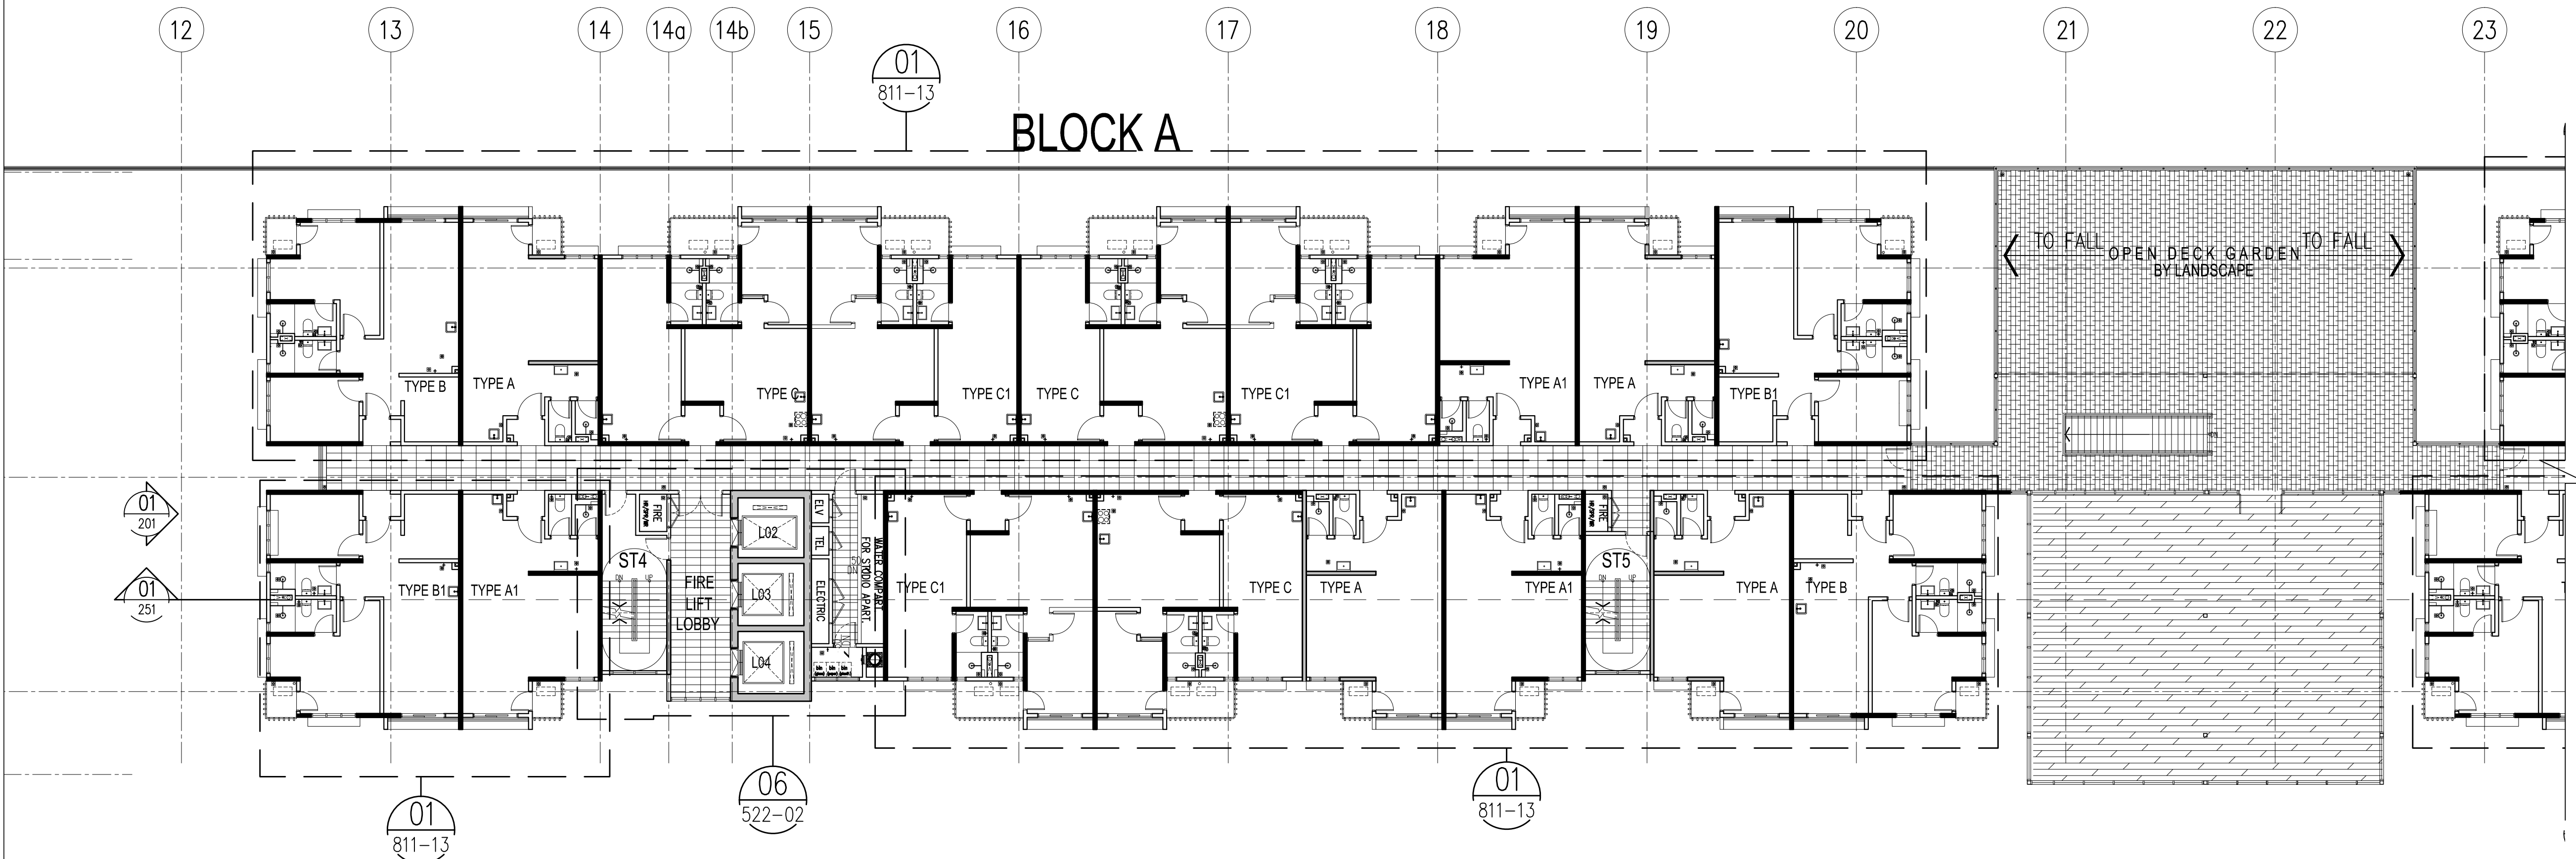

01 FLOOR FINISHES PLAN DEMARCATION (1 OF 2) – LEVEL 10
811-09 SCALE = 1 : 150

Hak Cipta Terpelihara. Tidak dibenarkan mencetak mana-mana bahagian ilustrasi dalam apa jua bentuk dan dengan apa cara pun samada secara elektronik, mencetak, mekanik, rakaman atau cara lain sebelum mendapat kebenaran bertulis dari BH YEW ARCHITECTS SDN. BHD.

REV.	DATE	DESCRIPTION	REMARK
A.01	05/01/2018	REVISED FLOOR FINISHES (CLOUDED)	

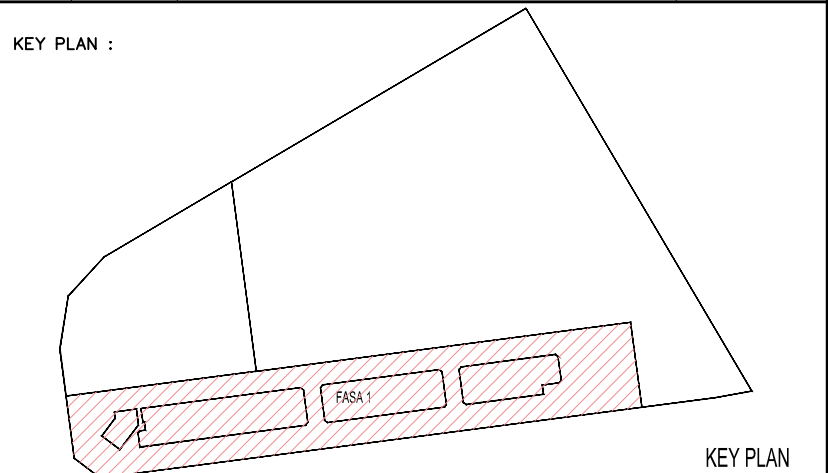

PROJECT TITLE :
CADANGAN PEMBANGUNAN BERCAMPUR DI ATAS LOT 21135, PERSIARAN CASSIA BARAT 3, MUKIM 13, SEBERANG PERAI SELATAN, PULAU PINANG YANG MENDANGUNGI :

FASA 1 :
A. 2 BLOK PANGSAPURI PERKHIDMATAN 18 TINGKAT (612 UNIT)
B. KEDAI PEJABAT 3 TINGKAT (195 UNIT)
C. 5 TINGKAT TEMPAT LETAK KENDERAAN

UNTUK : TETUAN PARAMOUNT PROPERTY (PW) SDN. BHD
LAND OWNER & BUILDING OWNER :

NAMA : MR. OOI HUN PENG
JAWATAN : KETUA PEGAWAI EKSEKUTIF
NO IC : 650619-02-5311
ALAMAT : PARAMOUNT PROPERTY (PW) SDN. BHD
WISMA PARAMOUNT, 1A (1ST FLOOR), LORONG BLM 1/1,
BANDAR LAGUNA MERBOK, 08000 SUNGAI PETANI, KEDAH
NO. TEL : 604 - 441 9191 FAX : 604 - 441 9090

KITCHEN SPECIALIST :
QS CONSULTANT :

M&E CONSULTANT :
PERUNDING P.L.A.
Consulting Mechanical & Electrical Engineers.
8-01, WISMA PANTAI, TEL. NO. : (604) 3337990
JALAN WISMA PANTAI, FAX NO. : (604) 3317337
12200 BUTTERWORTH, PENANG. E-MAIL : project@pla-group.com

C&S CONSULTANT :
PERUNDING KELANA
CIVIL & STRUCTURAL ENGINEERS
Level 12, Unit 12(D), Wisma Boon Siew,
No.1, Penang Road, 10000 Penang.
Tel: 2622628, Fax: 2641616
(Company No. AS0232772-W)

DESIGN ARCHITECT :
ARCHITECTURE GROUP - STUDIO A
CPG CONSULTANTS PTE LTD
2388, THOMSON ROAD, #12-00 TOWER B
NOVENA SQUARE, SINGAPORE 307695
CONSULTANTS TEL : +65 6357 4468 FAX : +65 6357 4469

ARCHITECT :
BH YEW ARCHITECT (SP/Y61)
15TH FLOOR, BANGUNAN AMMETLIFE
NO.1, JALAN LUMUT, 50400 KUALA LUMPUR
TEL: (03) 4043-1346 FAX: (03) 4043-1349
EMAIL: ybwa@nrasb.com.my

LEMBAGA ARKITEK MALAYSIA
Ar. YEW BU HWA
ARKITEK
No. Pendaftaran LAM: A/Y61
Saya mengesahkan bahawa pelan-pelan yang dihantar adalah mengikut Undang-Undang Keti Banguan Seragam 1986 dan Undang-Undang Keti Banguan Seragam (Indonon) 2007 (UGS2007) dan pihdan-pihdan serta peritidapan-peritidapan dan piid-piidi Maja Peritidapan Selang Perai. Saya mengesahkan bahawa kerja-kerja peritidapan akan diitidapan dibawah peritidapan saya. Saya mengesahkan dan mengu bahwa pelan-pelan banguan adalah setara dengan pelan banguan merancang yang diitidapan dan akan memitidhi ulasan serta syarat-syarat piid baki teknik.

CONSTRUCTION DRAWING
JANUARY 2018

LUKSIAN :

FLOOR FINISHES PLAN DEMARCATION
-LEVEL 10

SCALE: AS SHOWN	CAD NO.: 557_CA-811-09	DATE: 05 JAN 2018
DRAWN BY: abdul rahim	CHECKED BY: HAZRAL/ANICE	DISCIPLINE
ORIGINATOR ACRONYM	PROJECT NO.	DISCIPLINE
BH YEW	55714	ARCH
DWG STATUS	BLOCK	DWG NO.
CA	-	811
DWG NO.	09	REVISION
A.01		