



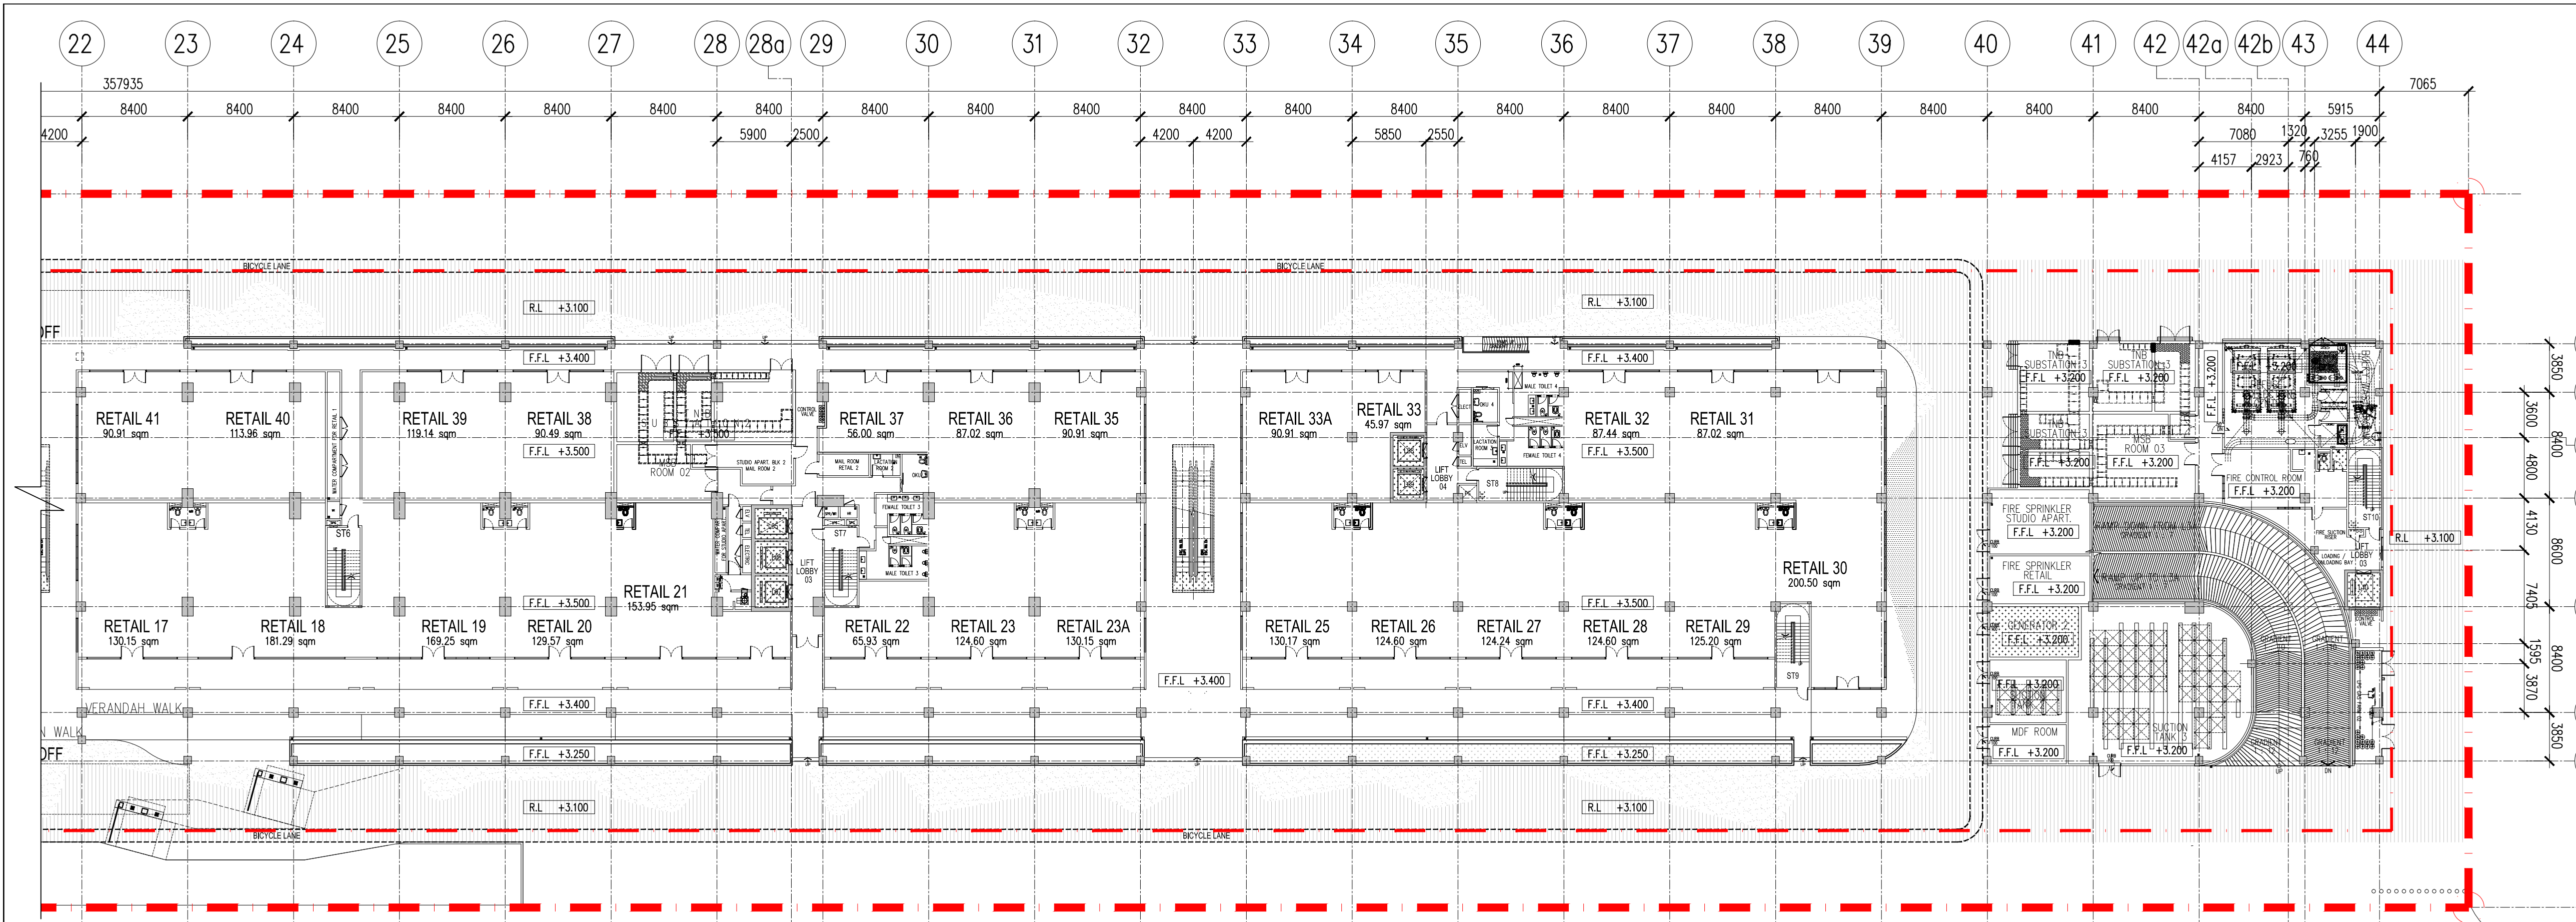

01 WATER PROOFING PLAN DEMARCATION (2 OF 2) – LEVEL 1  
100 SCALE = 1 : 300

| LEGEND : WATERPROOFING (TO REFER SPECIFICATIONS & DETAILS) |        |   |  |                                                                                    |
|------------------------------------------------------------|--------|---|--|------------------------------------------------------------------------------------|
|                                                            | TYPE 1 | TOILETLIFT, GENERATOR 1&2 & WET AREAS<br>SIKALASTIC 1-KMY (2x1.2kg / m <sup>2</sup> / coat)                                                         |  | TYPE 4                                                                             |
|                                                            | TYPE 2 | AC LEDGE, PLANTER BOXES & SCUPPER DRAIN<br>SIKATOP SEAL 109MY (2x1kg / m <sup>2</sup> / coat) WITH<br>OVERLAPS/UP/TURN/DOWNTURN AS SHOWN IN DETAILS |  | TYPE 5                                                                             |
|                                                            | TYPE 3 | SWIMMING POOL<br>SIKALASTIC 1-KMY (3x1.2kg / m <sup>2</sup> / coat)                                                                                 |  |                                                                                    |
|                                                            |        |   |  | NOTES: OR COMPARABLE PRODUCT TO ARCH'S<br>APPROVAL                                 |
|                                                            |        |   |  | FACILITY DECK & R.C FLAT ROOF<br>SIKALASTIC-632R (2x0.7kg / m <sup>2</sup> / coat) |
|                                                            |        |   |  | R.C FLAT ROOF WITH INSULATION<br>SARNAPIL C476-15 + SANATHERM XPS                  |

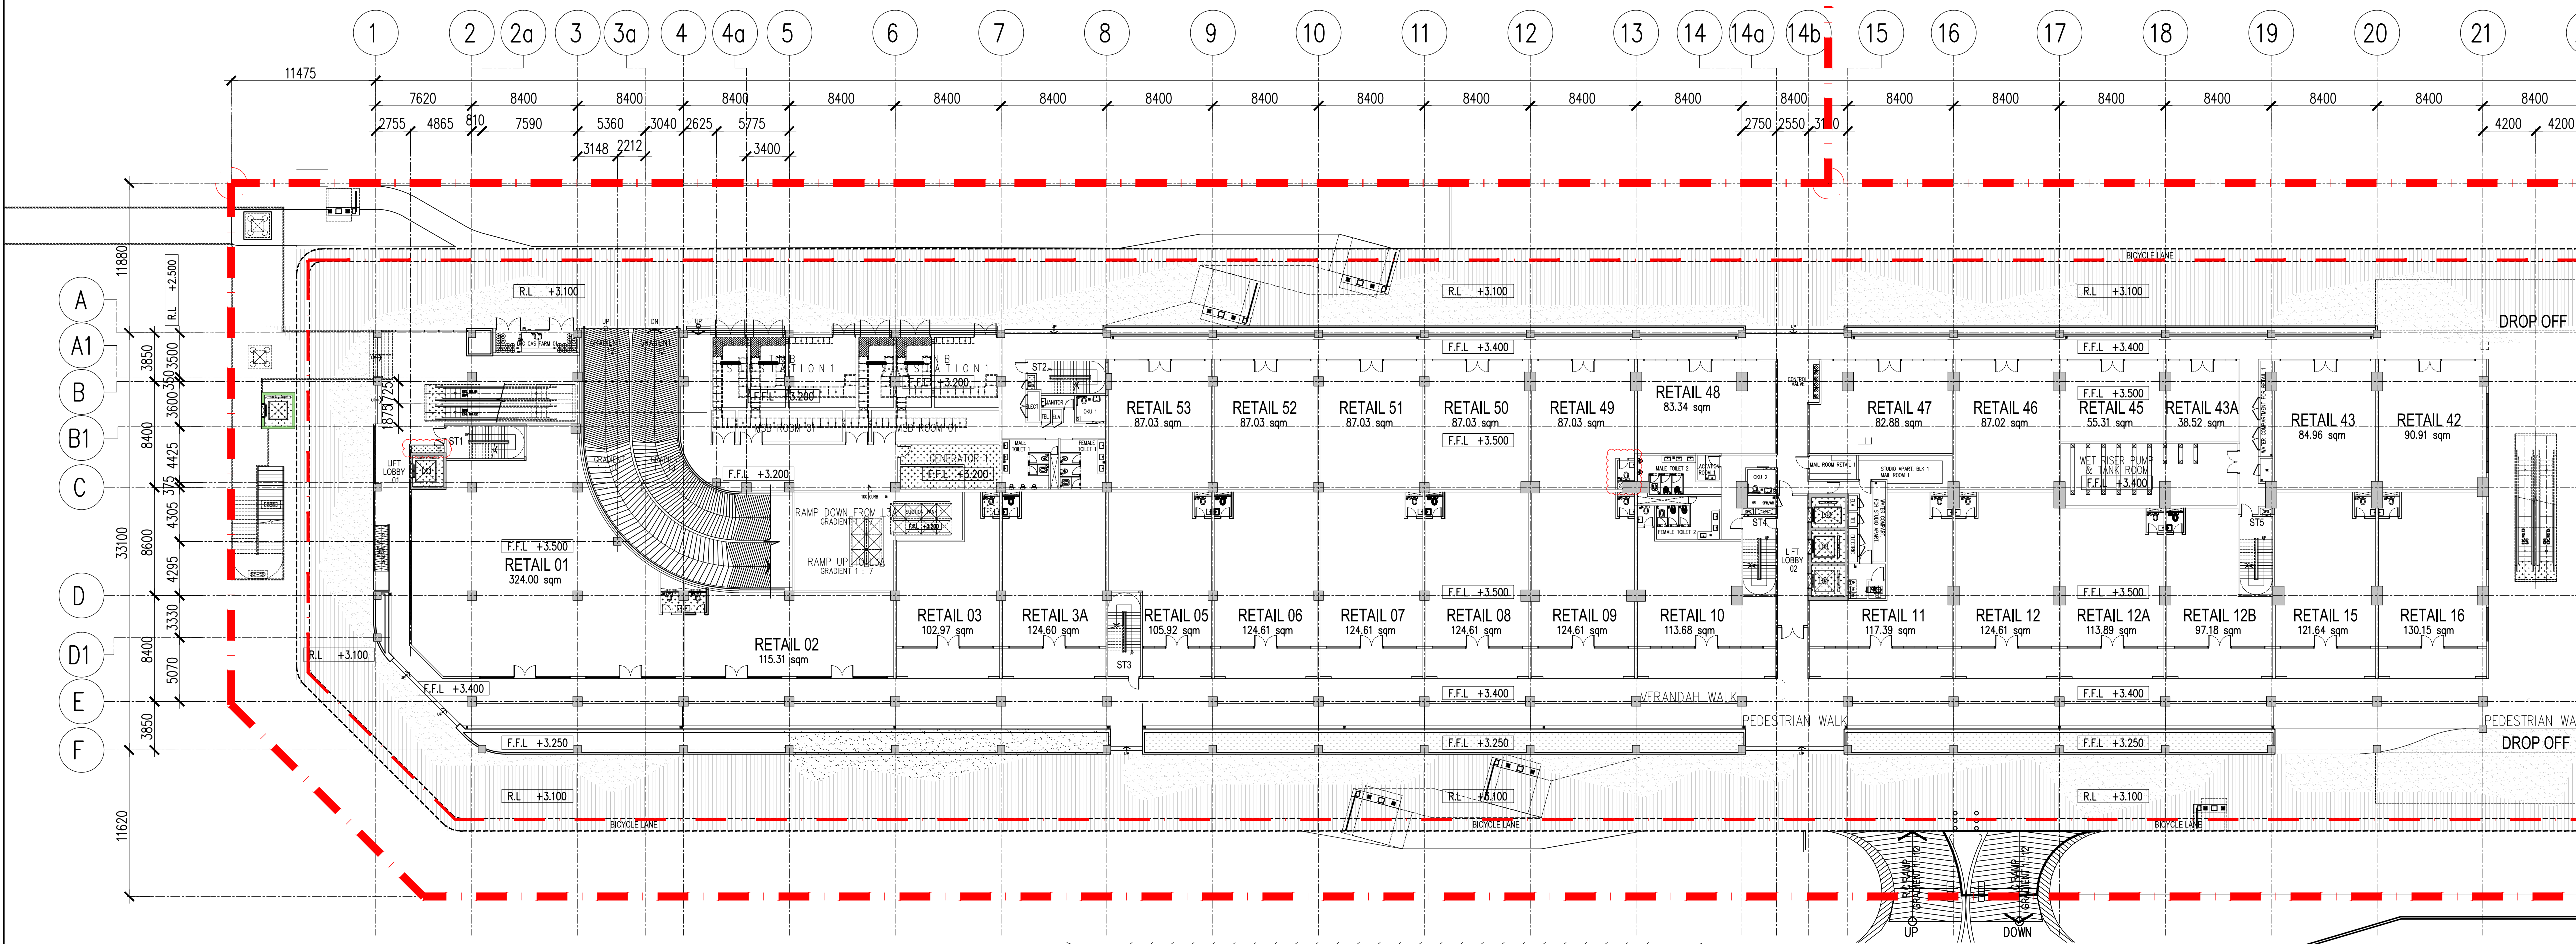


01 WATER PROOFING PLAN DEMARCATION (1 OF 2) – LEVEL 1  
100 SCALE = 1 : 300

J:\projects\5515714\_Batu Kawan Mixed development\LOT 1\557\_05-CA\557\_CA-A\557\_CA-DETAIL\557\_CA-534-Waterproofing\557\_CA-534-01.dwg 03 Sep 2018 - 1:52pm Rahim

Hak Cipta Terpelihara. Tidak dibenarkan mencetak mana-mana bahagian ilustrasi dalam apa jua bentuk dan dengan apa cara pun samada secara elektronik, mencetak, mekanik, rakaman atau cara lain sebelum mendapat kebenaran bertulis dari BH YEW ARCHITECTS SDN. BHD.

| REV. | DATE       | DESCRIPTION                                  | REMARK      |
|------|------------|----------------------------------------------|-------------|
| A.02 | 03/09/2018 | UPDATING DRAWING (REVISED DETAIL – CLOUDED ) | abdul rahim |
|      |            | WALL RISER EXTENDED , NEW TOILET             |             |

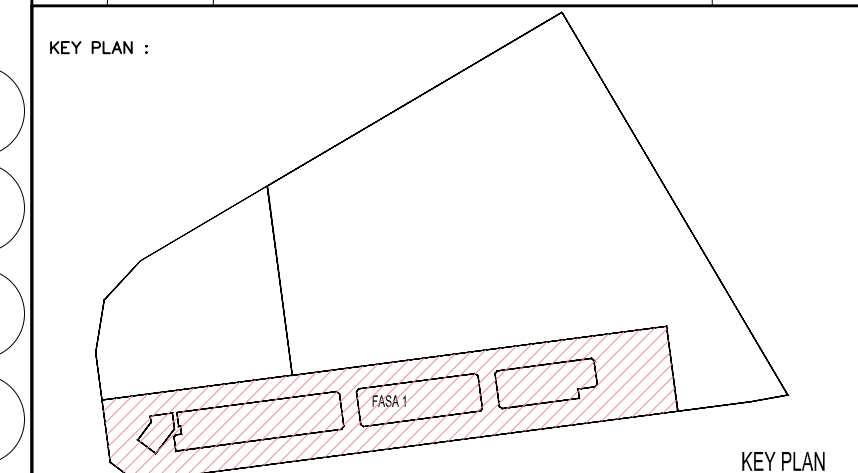

PROJECT TITLE :  
CADANGAN MEMBINA PEMBANGUNAN BERCAMPUR DI ATAS LOT 21135,  
PERSIARAN CASSIA BARAT 3, MUKIM 13, SEBERANG PERAI SELATAN,  
PULAU PINANG YANG MENGANDUNGI:-  
FASA 1  
A. 2 BLOK PANGSAUPURI PERKHIDMATAN 18 TINGKAT (612 UNIT)  
B. KEDAI PEJABAT 3 TINGKAT (196 UNIT)  
C. 5 TINGKAT TEMPAT LETAK KENDERAAN

UNTUK : TETUAN PARAMOUNT PROPERTY (PW) SDN. BHD

LAND OWNER & BUILDING OWNER :

NAMA : MR. OOI HUN PENG  
JAWATAN : KETUA PECAJAI EKSEKUTIF  
NO IC : 650619-02-5311  
ALAMAT : PARAMOUNT PROPERTY (PW) SDN. BHD  
WISMA PARAMOUNT, 1A (1ST FLOOR), LORONG BLM 1/1,  
BANDAR LAGUNA MERBOK, 08000 SUNGAI PETANI, KEDAH  
NO. TEL : 604 - 441 9191 FAX : 604 - 441 9090

KITCHEN SPECIALIST :

QS CONSULTANT :

M&E CONSULTANT :  
**PERUNDING P.L.A.**  
Consulting Mechanical & Electrical Engineers.  
8-01, WISMA PANTAI, TEL. NO. : (604) 3337990  
JALAN WISMA PANTAI, FAX NO. : (604) 3317337  
12200 BUTTERWORTH, PENANG. E-MAIL : project@pla-group.com

DESIGN ARCHITECT :  
**ARCHITECTURE GROUP - STUDIO A**  
CPG CONSULTANTS PTE LTD  
2388, THOMSON ROAD, #12-00 TOWER B  
NOVENA SQUARE, SINGAPORE 307695  
TEL : +65 6357 4468 FAX : +65 6357 4469

ARCHITECT :  
**BH YEW ARCHITECT** (SP/Y61)  
15TH FLOOR, BANGUNAN AMMETULFE  
NO.1, JALAN LUMUT, 50400 KUALA LUMPUR  
TEL (03) 4043-1346 FAX: (03) 4043-1349  
EMAIL: yhw@nrsb.com.my

CONSTRUCTION DRAWING  
SEPTEMBER 2018

LUKASAN :

WATER PROOFING PLAN DEMARCATION  
-LEVEL 1

SCALE:  
AS SHOWN

DRAWN BY:  
abdul rahim

CHECKED BY:  
JANICE

DATE:  
03 SEPT 2018

ORIGINATOR ACRONYM  
BH YEW

PROJECT NO.  
55714

DISCIPLINE  
ARCH

DWG STATUS  
CA

BLOCK  
-

DWG NO.  
534

DWG NO.  
01

REVISION  
A.02