



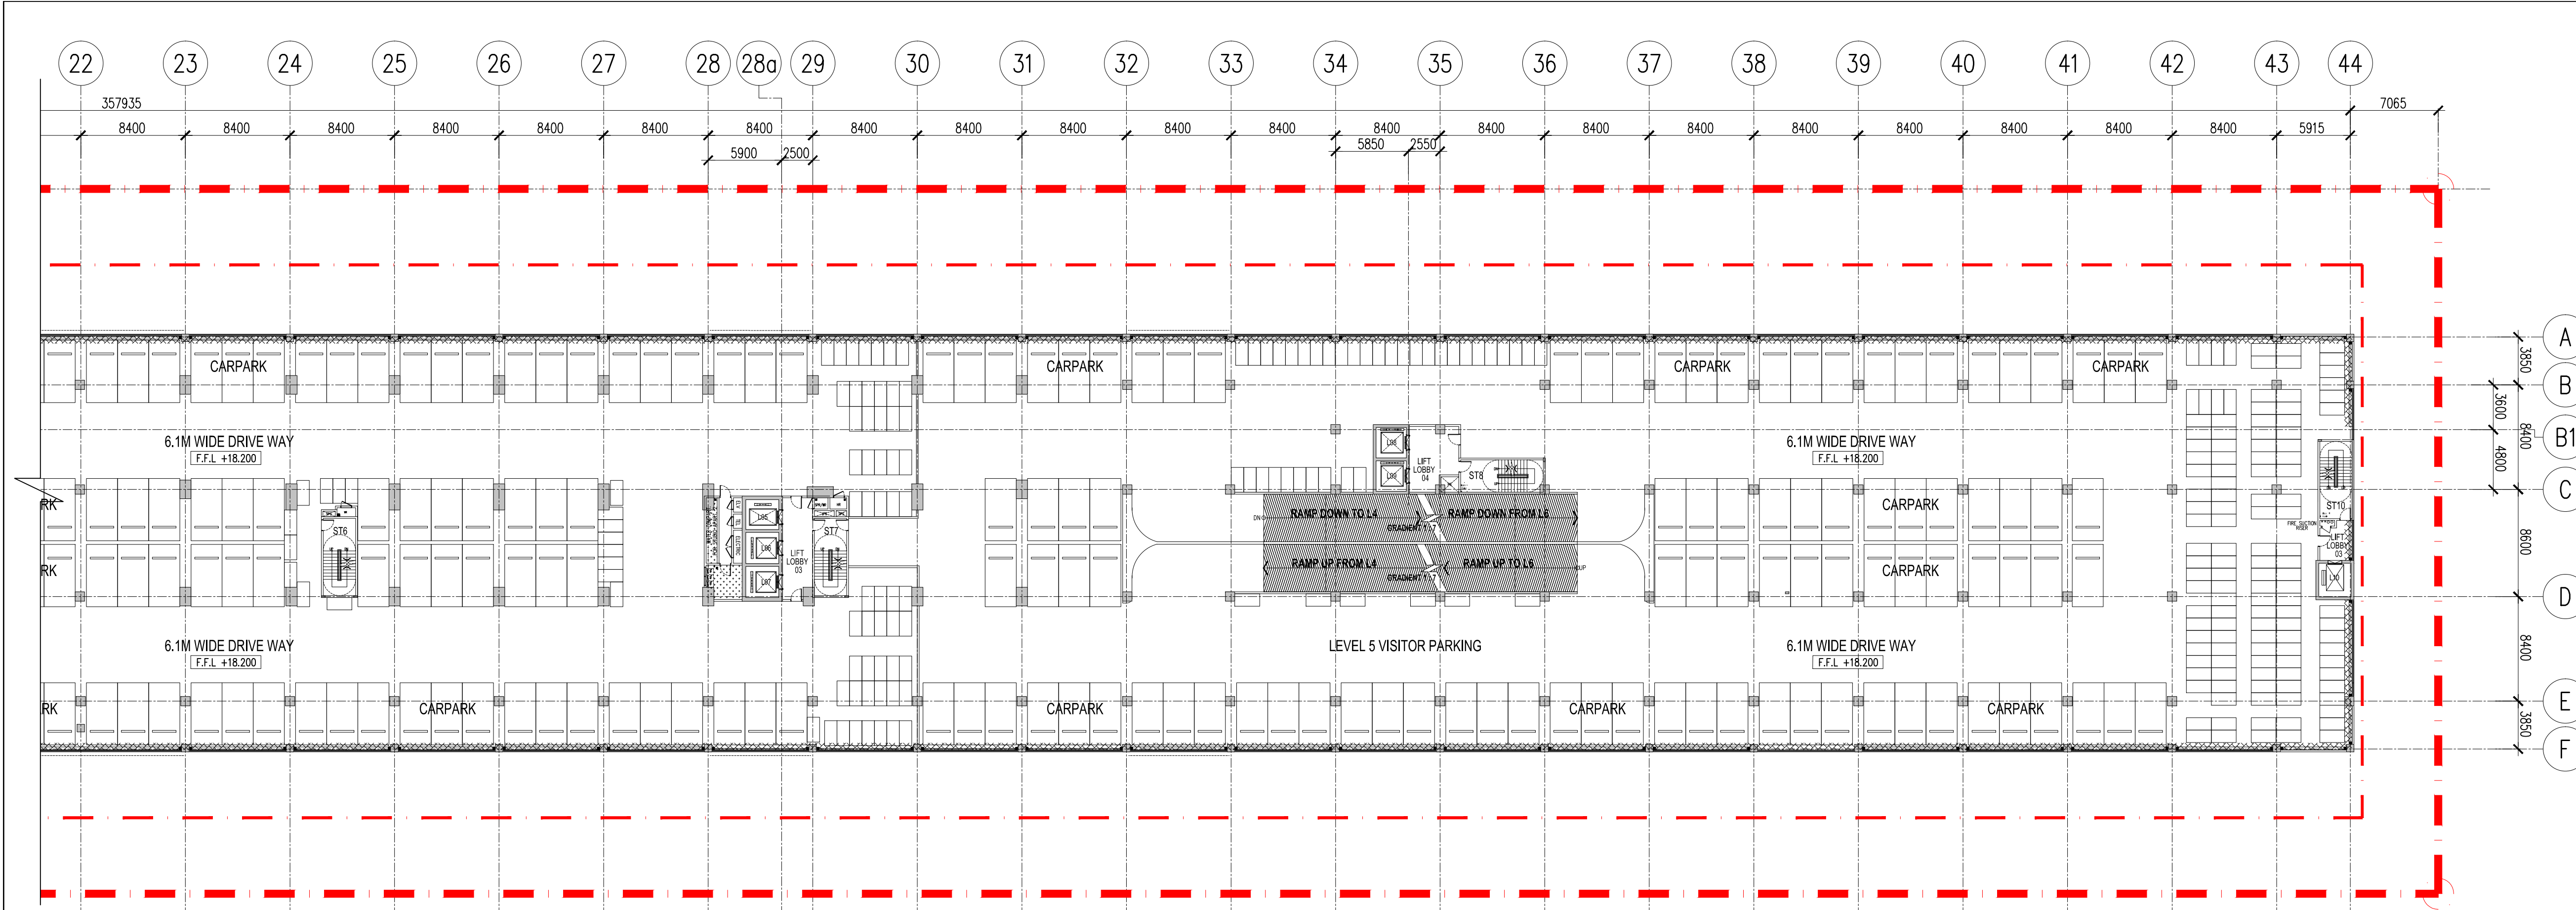

05 WATER PROOFING PLAN DEMARCATION (2 OF 2) – LEVEL 5-6  
100 SCALE = 1 : 300


| LEGEND : WATERPROOFING (TO REFER SPECIFICATIONS & DETAILS) |        |   |                                                  |        |                                                                        |
|------------------------------------------------------------|--------|---|--------------------------------------------------|--------|------------------------------------------------------------------------|
|                                                            | TYPE 1 | TOILET & WET AREAS<br>SIKALASTIC 1-KMY (2x1.2kg / m2 / coat)                                                                           |                                                  | TYPE 4 | FACILITY DECK & R.C FLAT ROOF<br>SIKALASTIC-632R (2x0.7kg / m2 / coat) |
|                                                            | TYPE 2 | AC LEDGE, PLANTER BOXES & SCUPPER DRAIN<br>SIKATOP SEAL 109MY (2x1kg / m2 / coat) WITH<br>OVERLAPS/UPTURN/DOWNTURN AS SHOWN IN DETAILS |                                                  | TYPE 5 | R.C FLAT ROOF WITH INSULATION<br>SARNAPIL C476-15 + SANATHERM XPS      |
|                                                            | TYPE 3 | SWIMMING POOL<br>SIKALASTIC 1-KMY (3x1.2kg / m2 / coat)                                                                                | *NOTES: OR COMPARABLE PRODUCT TO ARCH'S APPROVAL |        |                                                                        |

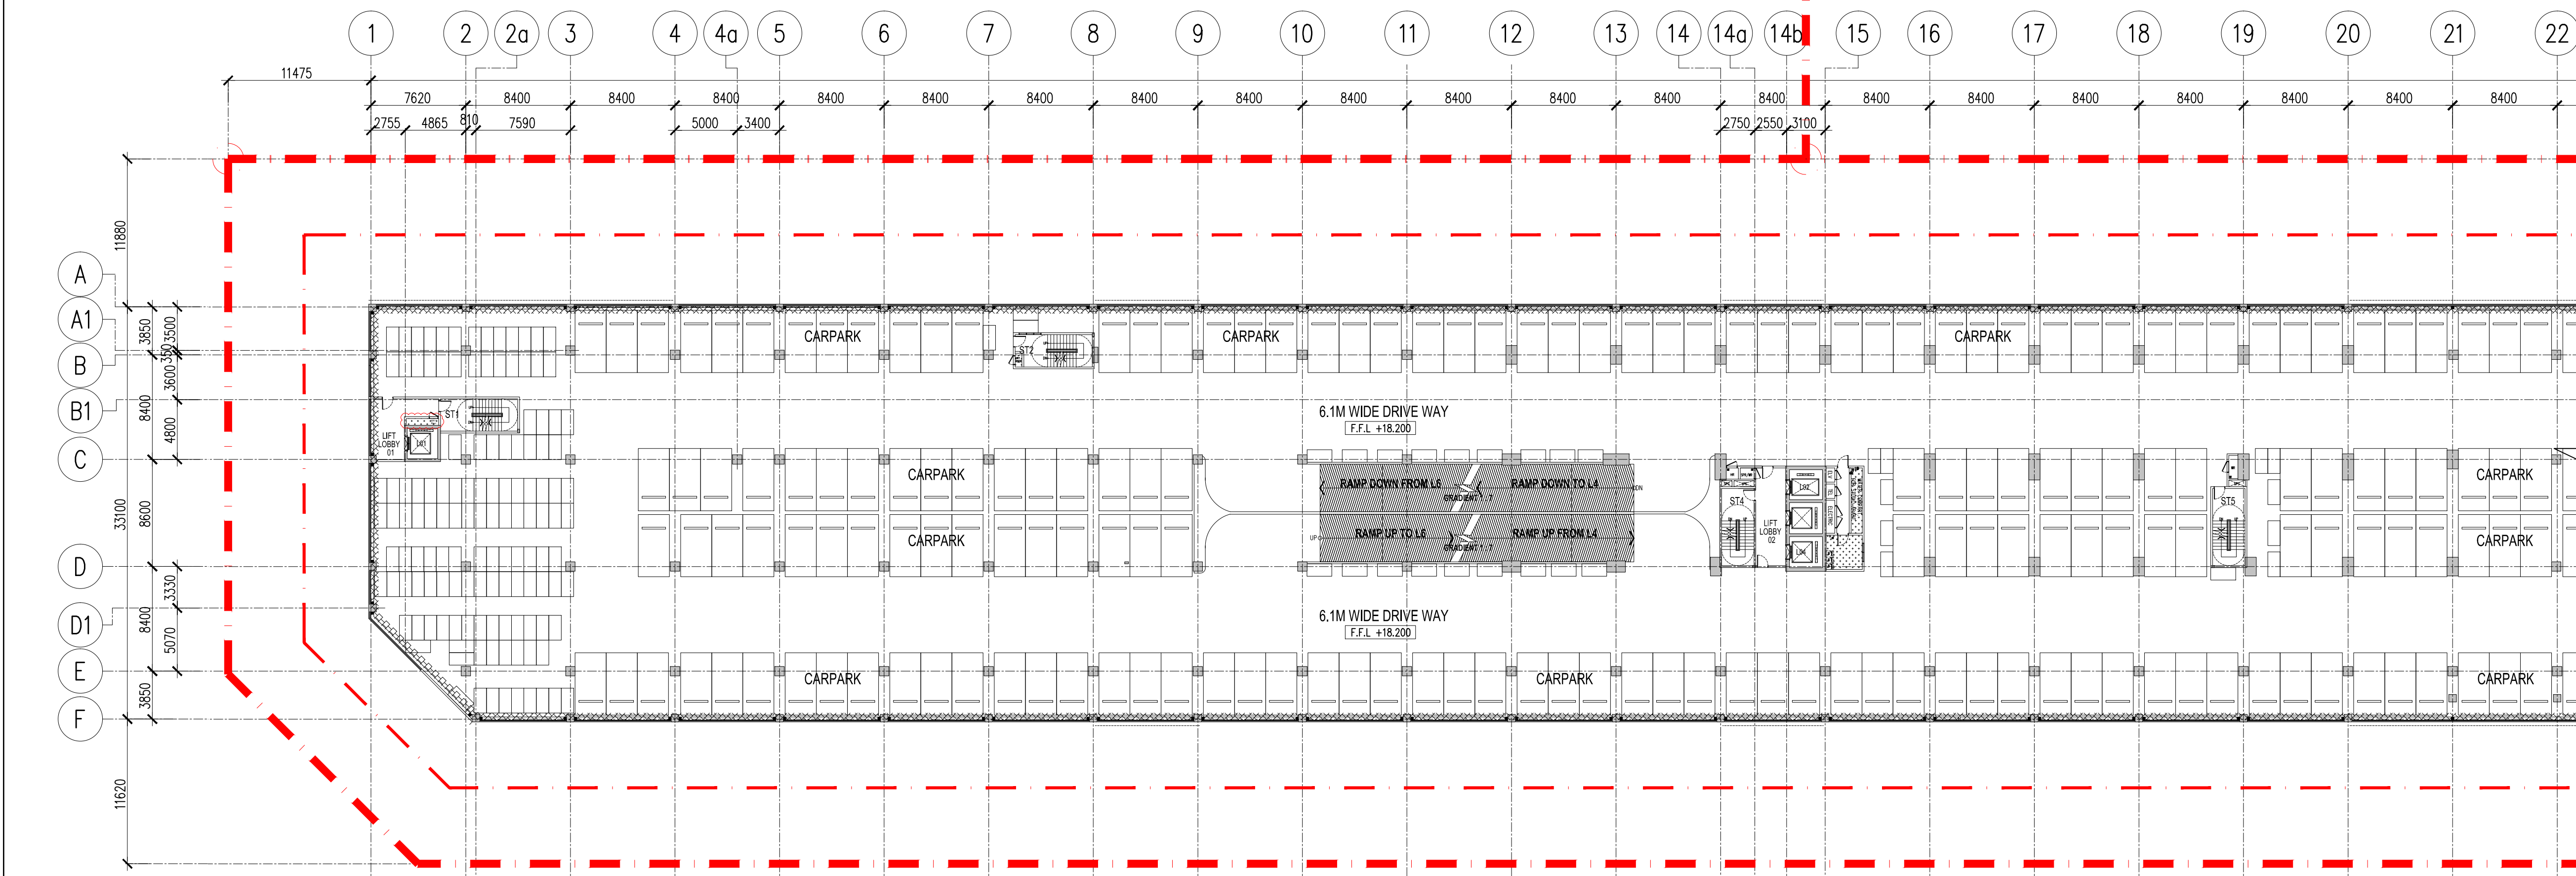

05 WATER PROOFING PLAN DEMARCATION (1 OF 2) – LEVEL 5-6  
100 SCALE = 1 : 300

Hak Cipta Terpelihara. Tidak dibenarkan mencetak mana-mana bahagian ilustrasi dalam apa jua bentuk dan dengan apa cara pun samada secara elektronik, mencetak, mekanik, rakaman atau cara lain sebelum mendapat kebenaran bertulis dari BH YEW ARCHITECTS SDN. BHD.

| REV. | DATE       | DESCRIPTION                                   | REMARK      |
|------|------------|-----------------------------------------------|-------------|
| A.02 | 03/09/2018 | UPDATING DRAWING ( REVISED DETAIL – CLOUDED ) | abdul rahim |
|      |            | WALL RISER EXTENDED , NEW TOILET              |             |

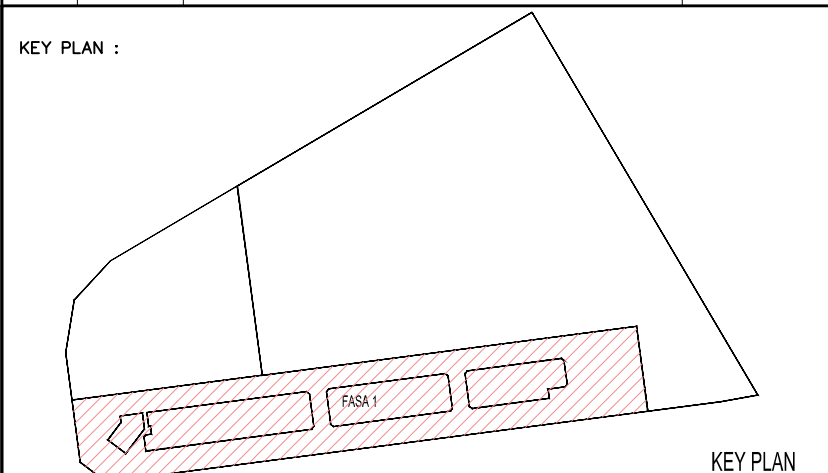

PROJECT TITLE :  
CADANGAN MEMBINA PEMBANGUNAN BERCAMPUR DI ATAS LOT 21135,  
PERSIARAN CASSIA BARAT 3, MUKIM 13, SEBERANG PERAI SELATAN,  
PULAU PINANG YANG MENGANDUNGI:-

- FASA 1
- A. 2 BLOK PANGSAUPURI PERKHIDMATAN 18 TINGKAT (612 UNIT)
  - B. KEDAI PEJABAT 3 TINGKAT (196 UNIT)
  - C. 5 TINGKAT TEMPAT LETAK KENDERAAN

UNTUK : TETUAN PARAMOUNT PROPERTY (PW) SDN. BHD

LAND OWNER & BUILDING OWNER :

NAMA : MR. OOI HUN PENG  
JAWATAN : KETUA PEGAWAI EKSEKUTIF  
NO IC : 650619-02-5311  
ALAMAT : PARAMOUNT PROPERTY (PW) SDN. BHD  
WISMA PARAMOUNT, 1A (1ST FLOOR), LORONG BLM 1/1,  
BANDAR LAGUNA MERBOK, 08000 SUNGAI PETANI, KEDAH  
NO. TEL : 604 - 441 9191 FAX : 604 - 441 9090

KITCHEN SPECIALIST :

QS CONSULTANT :

M&E CONSULTANT :  
**PERUNDING P.L.A.**  
Consulting Mechanical & Electrical Engineers.  
8-01, WISMA PANTAI, TEL. NO. : (604) 3337990  
JALAN WISMA PANTAI, FAX NO. : (604) 3317337  
12200 BUTTERWORTH, PENANG. E-MAIL : project@pla-group.com

C&S CONSULTANT :  
**PERUNDING KELANA**  
CIVIL & STRUCTURAL ENGINEERS  
Level 12, Unit 12(D), Wisma Boon Siew,  
No.1, Penang Road, 10000 Penang.  
Tel: 2622628, Fax: 2641618  
(Company No. AS0232772-W)

DESIGN ARCHITECT :  
**CPG** ARCHITECTURE GROUP - STUDIO A  
CPG CONSULTANTS PTE LTD  
238B, THOMSON ROAD, #12-00 TOWER B  
NOVENA SQUARE, SINGAPORE 307685  
TEL : +65 6357 4468 FAX : +65 6357 4469

ARCHITECT :  
**BH YEW ARCHITECT** (SP/Y61)  
15TH FLOOR, BANGUNAN AMMETUFE  
NO.1, JALAN LUMUT, 50400 KUALA LUMPUR  
TEL (03) 4043-1346 FAX: (03) 4043-1349  
EMAIL: ybwa@nrsb.com.my  
  
Ar. YEW BU HWA  
ARKITEK  
No.Pendaftaran LAM: A/Y61  
  
Saya mengesahkan bahawa pelan-pelan yang dihantar adalah mengikut Undang-Undang Keti Binaan  
Seragam 1986 dan Undang-Undang Keti Binaan Seragam (Revisi) 2007 [UGS2007] dan  
piduan-piduan serta perundangan-perundangan dan piawai-piawai Malaysia Perundangan Selangor Perai.  
Saya mengesahkan bahawa kerja-kerja pembinaan akan dijalankan dibawah pengawasan saya.  
Saya mengesahkan dan menguati bakti pelan-pelan bangunan adalah sah dan dengan pelan kebenaran  
merancang yang dikeluarkan dan akan mematuhi usulan serta syarat-syarat teknik binaan.

CONSTRUCTION DRAWING  
SEPTEMBER 2018

LUKSAN :

WATER PROOFING PLAN DEMARCATION  
-LEVEL 5-6

|                          |       |                           |                       |         |          |
|--------------------------|-------|---------------------------|-----------------------|---------|----------|
| SCALE:<br>AS SHOWN       |       | CAD NO.:<br>557_CA-534-05 |                       |         |          |
| DRAWN BY:<br>abdul rahim |       | CHECKED BY:<br>JANICE     | DATE:<br>03 SEPT 2018 |         |          |
| ORIGINATOR ACRONYM       |       | PROJECT NO.               | DISCIPLINE            |         |          |
| BH YEW                   |       | 55714                     | ARCH                  |         |          |
| DWG STATUS               | BLOCK | BLOCK                     | DWG NO.               | DWG NO. | REVISION |
| CA                       | —     | —                         | 534                   | 05      | A.02     |