




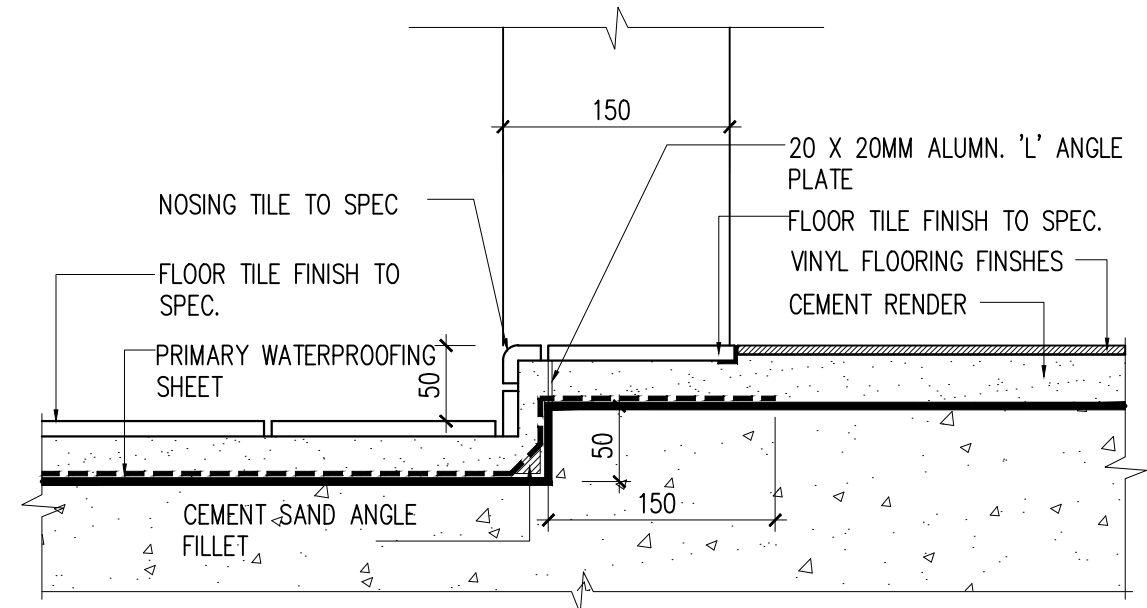


07 TOILET ENTRANCE THRESHOLD
534-10 SCALE 1 : 5

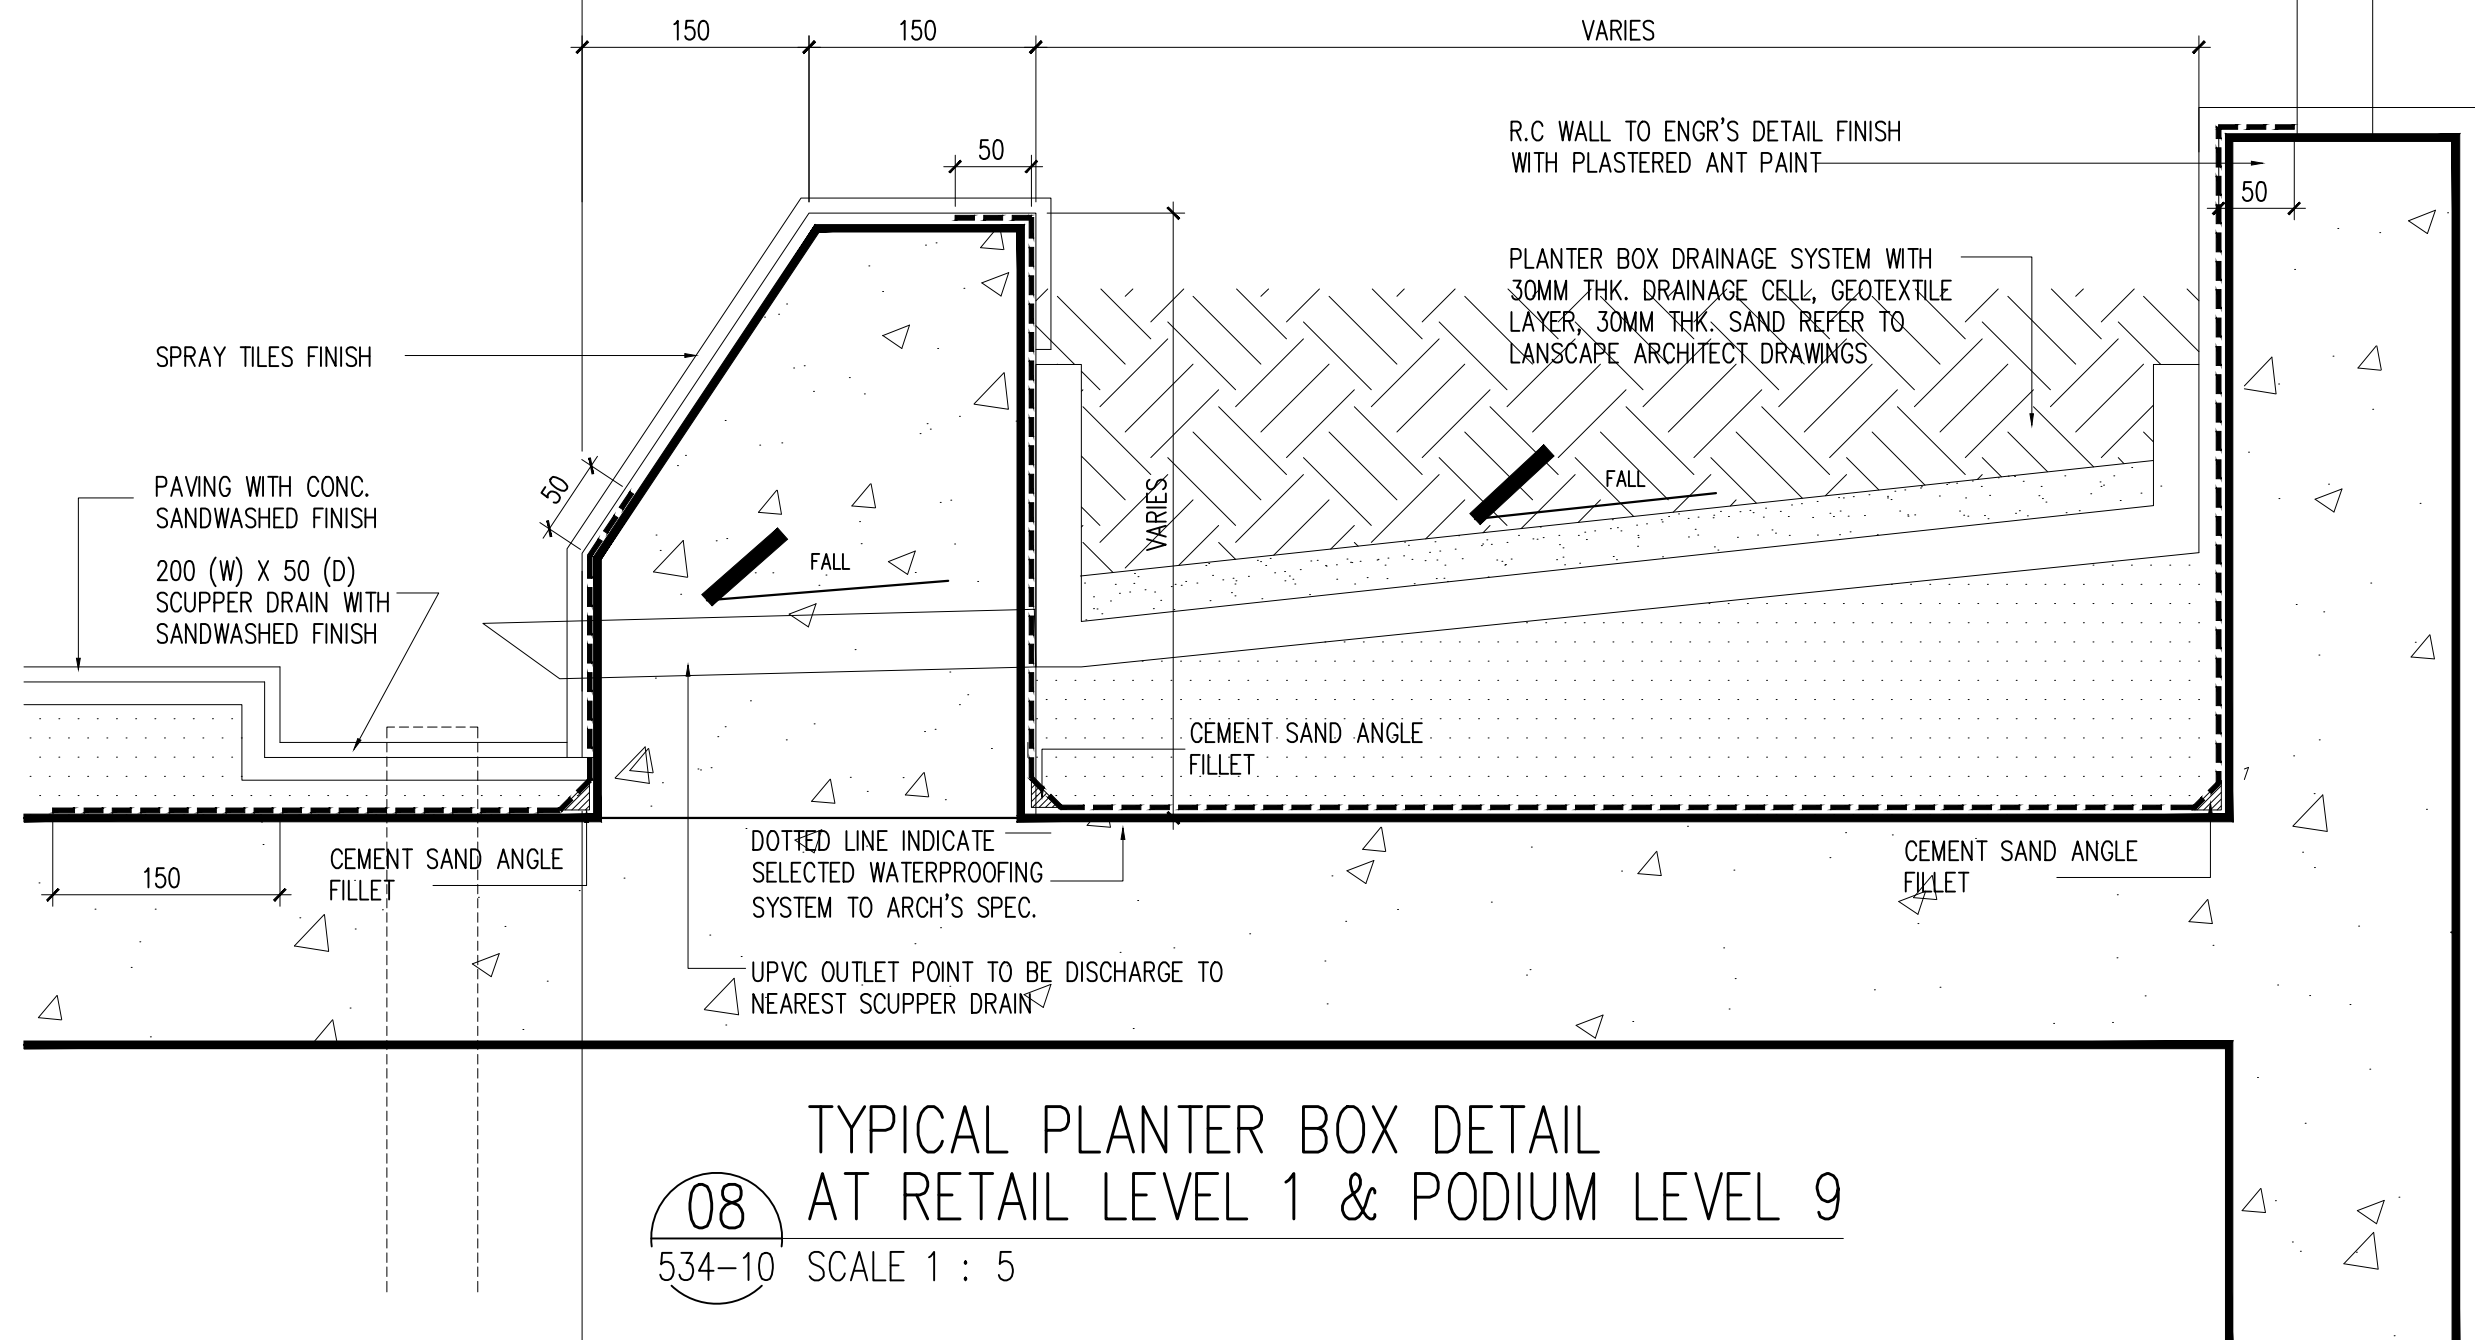


08 TYPICAL PLANTER BOX DETAIL
AT RETAIL LEVEL 1 & PODIUM LEVEL 9
534-10 SCALE 1 : 5

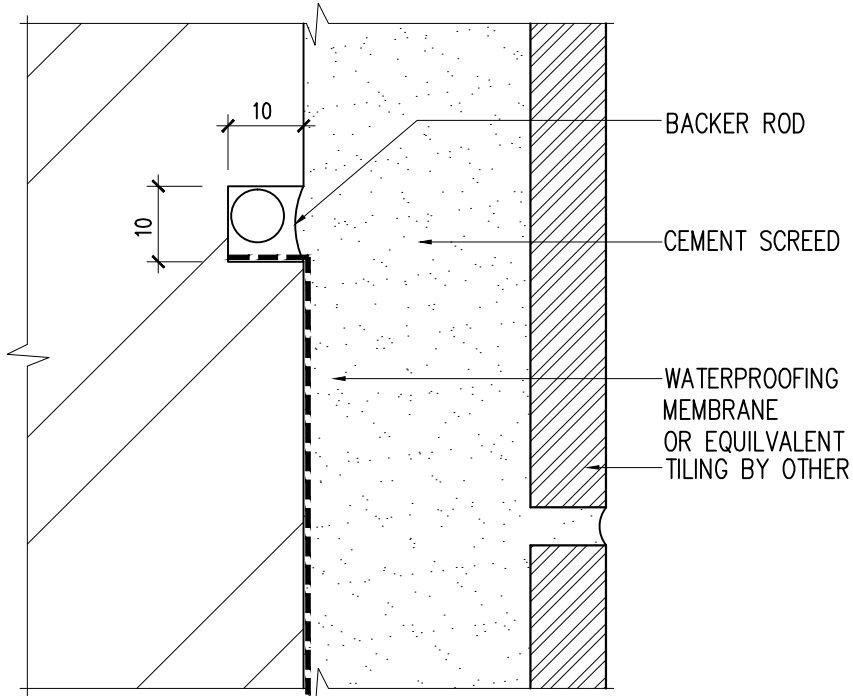


1A CONCEALED WATERPROOF
MEMBRANE DETAIL
534-10 SCALE 1 : 2

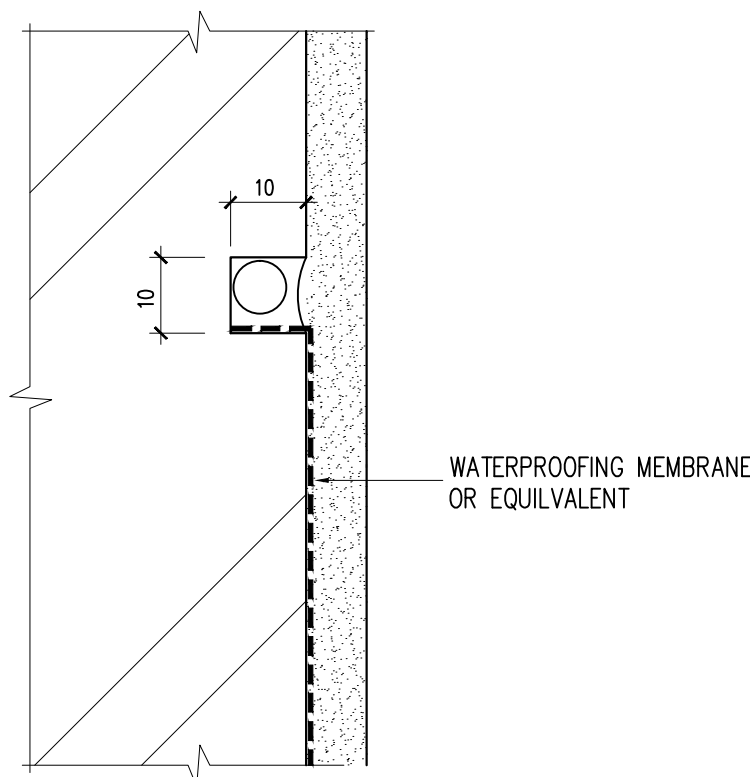


2A WATERPROOFING
MEMBRANE DETAIL
534-10 SCALE 1 : 2

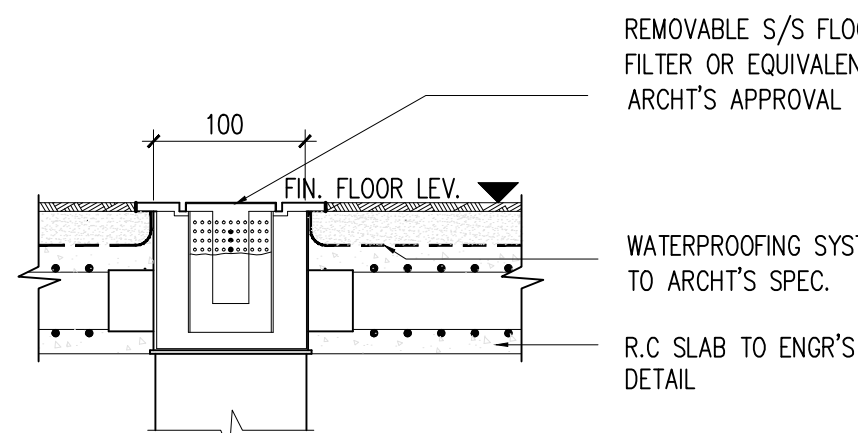


06 TYPICAL SECTIONAL DETAIL
OF WATERPROOFING TO FLOOR
DRAINAGE OUTLET AT TOILET/KITCHEN
534-10 SCALE 1 : 5

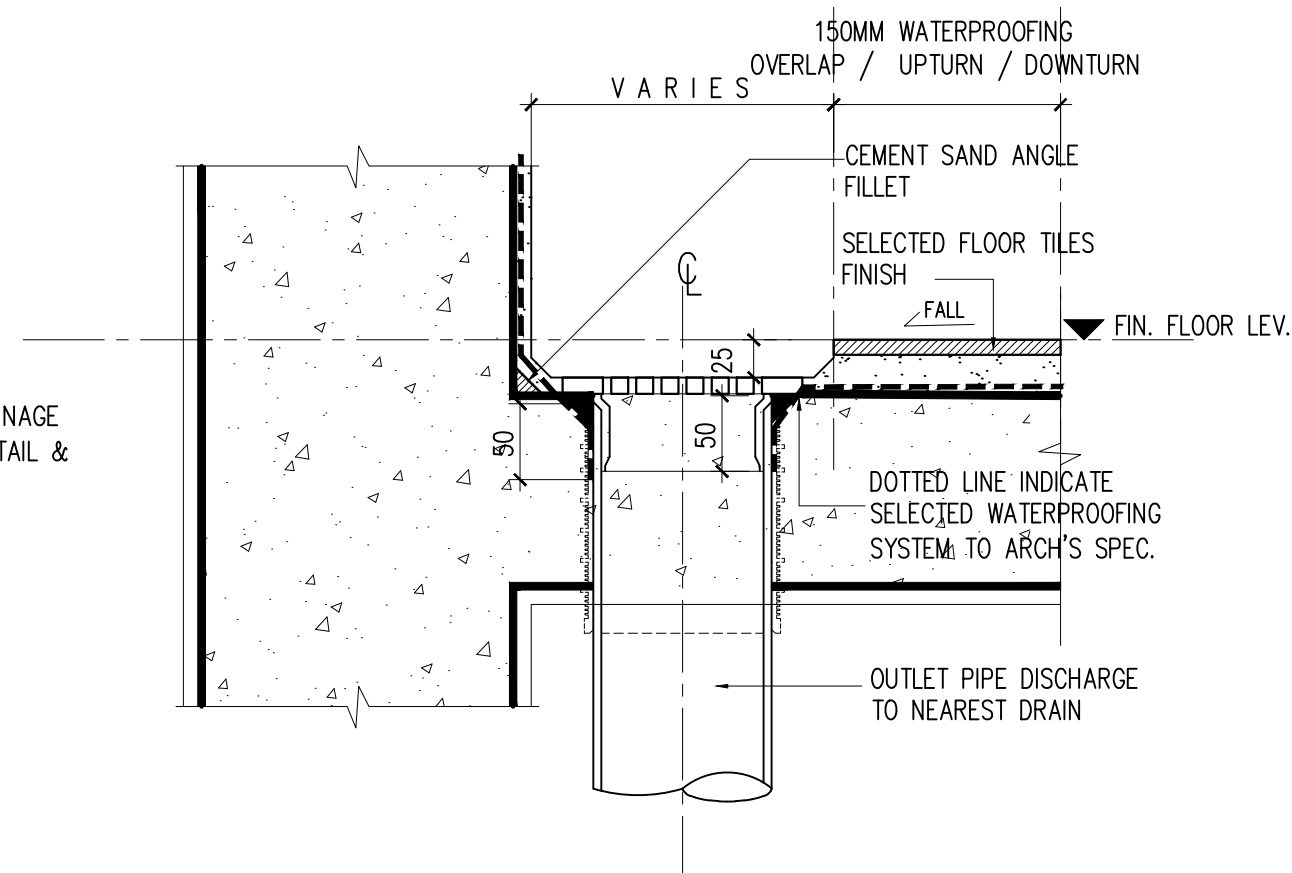


05 TYPICAL SCUPPER DRAIN DETAIL
AT RETAILS/CARPAK LEVEL/PODIUM LEVEL
534-10 SCALE 1 : 5

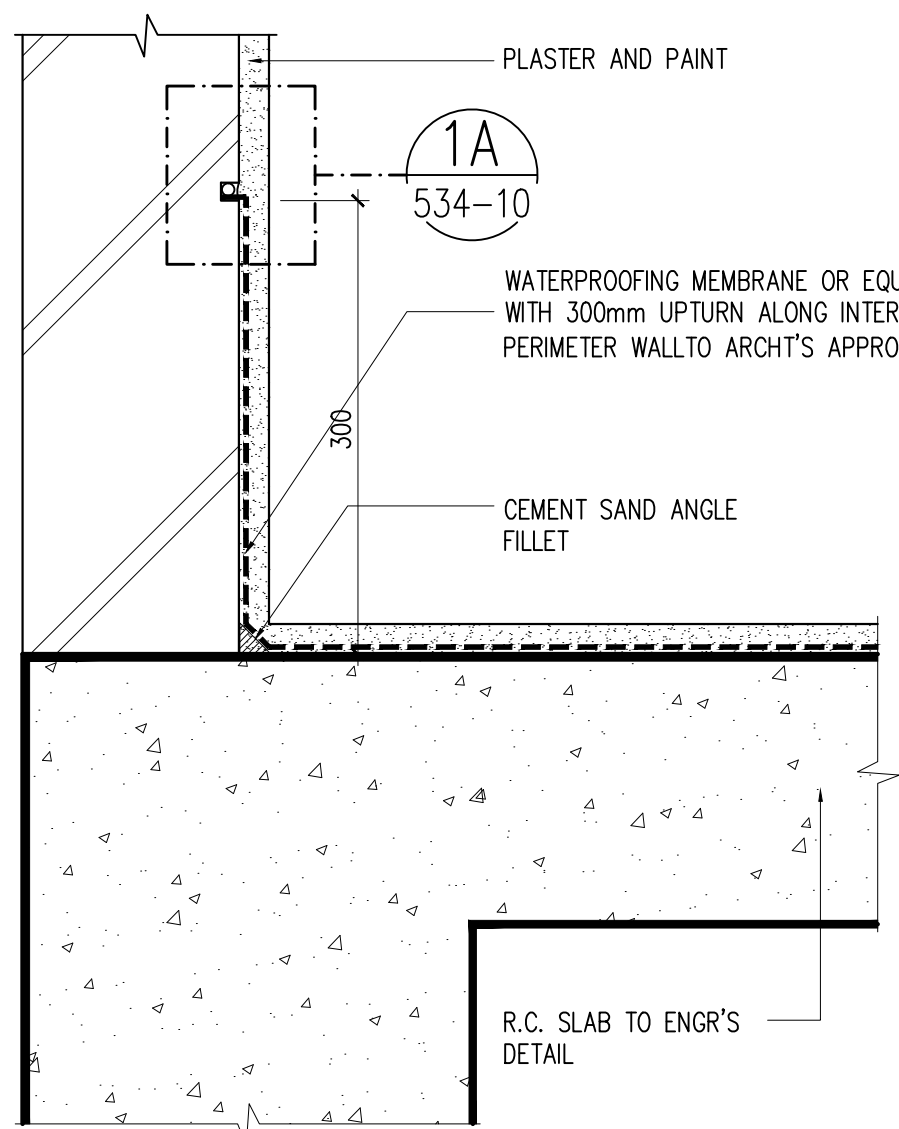


01 TYPICAL WATERPROOFING
AT WALL/ROOF
534-10 SCALE 1 : 5

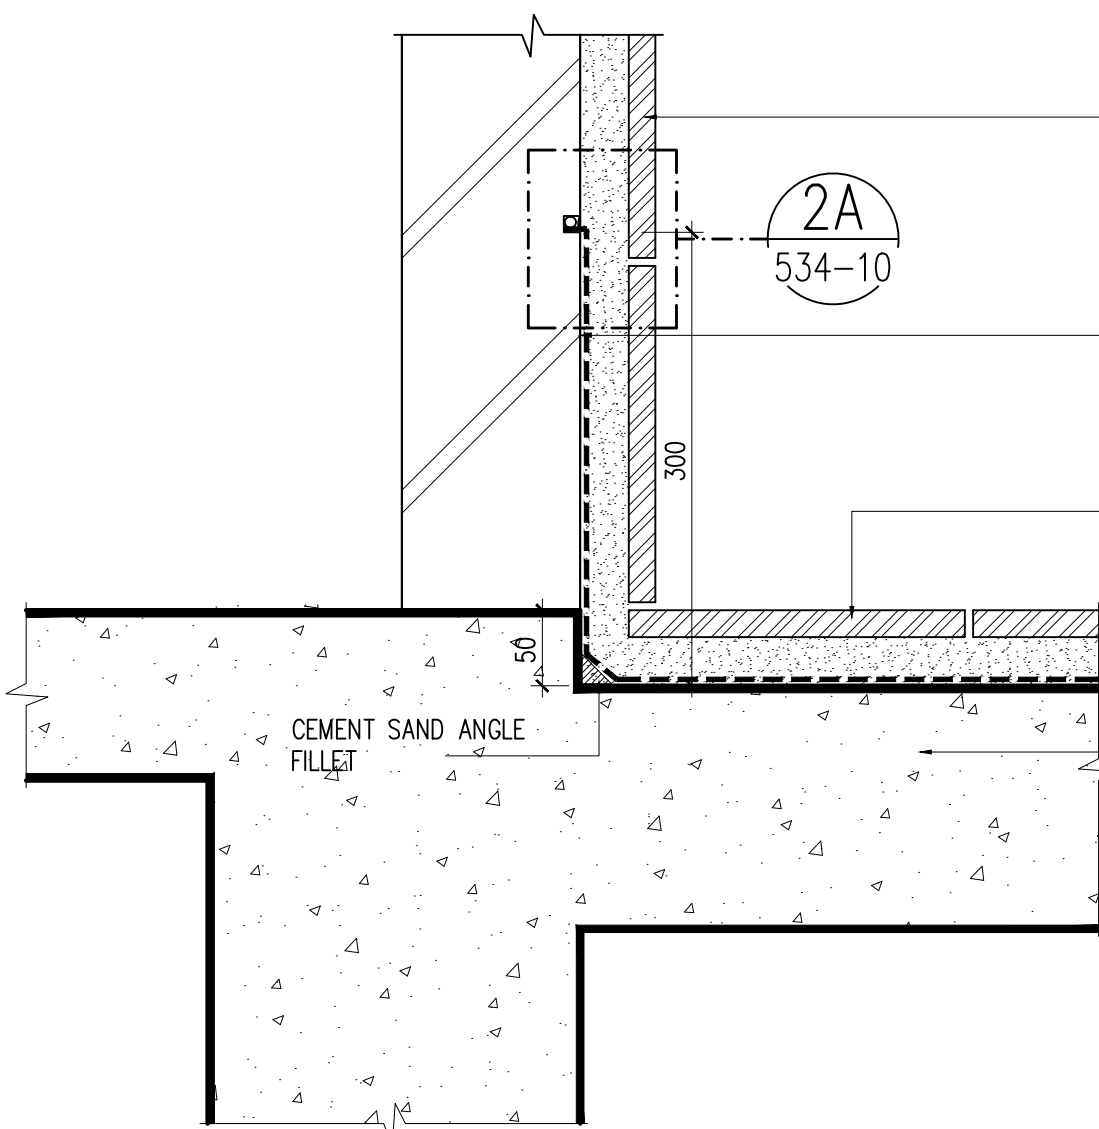

02 TYPICAL SECTIONAL DETAIL OF
WET AREAS WATERPROOFING
AT WALL
534-10 SCALE 1 : 5

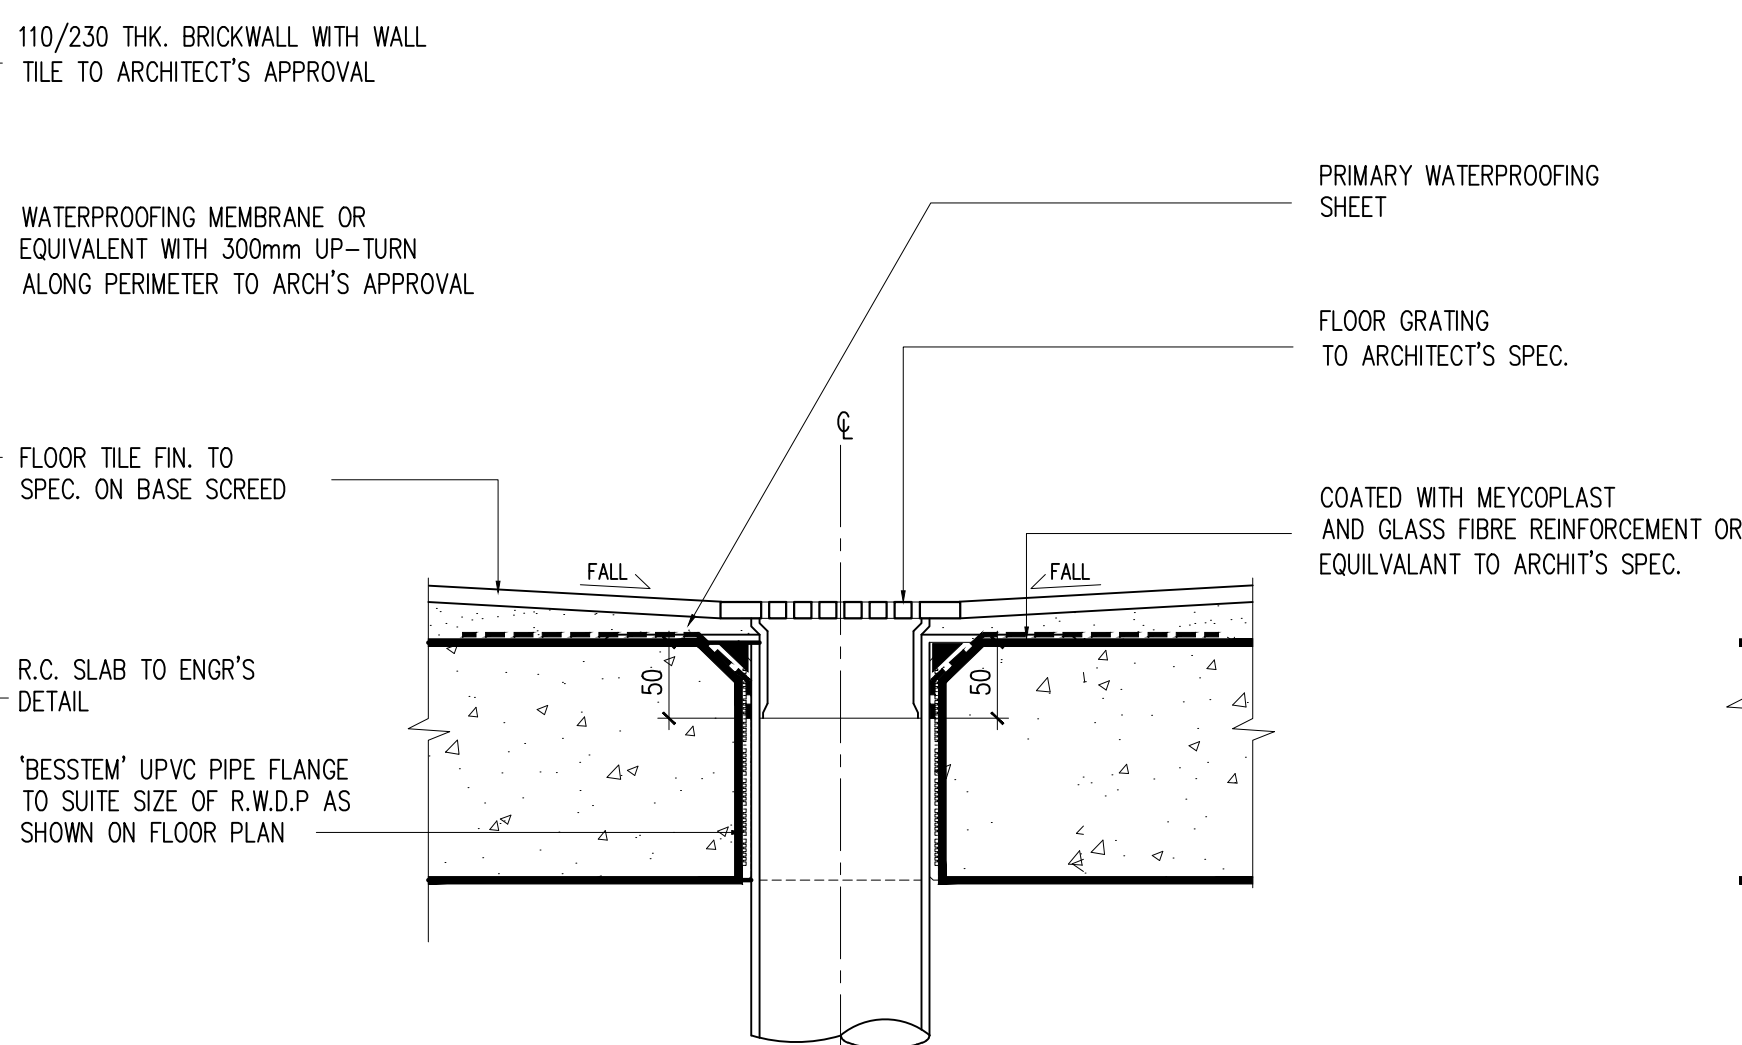


03 TYPICAL SECTIONAL DETAIL
OF WATERPROOFING TO FLOOR
DRAINAGE OUTLET AT TOILET
534-10 SCALE 1 : 5

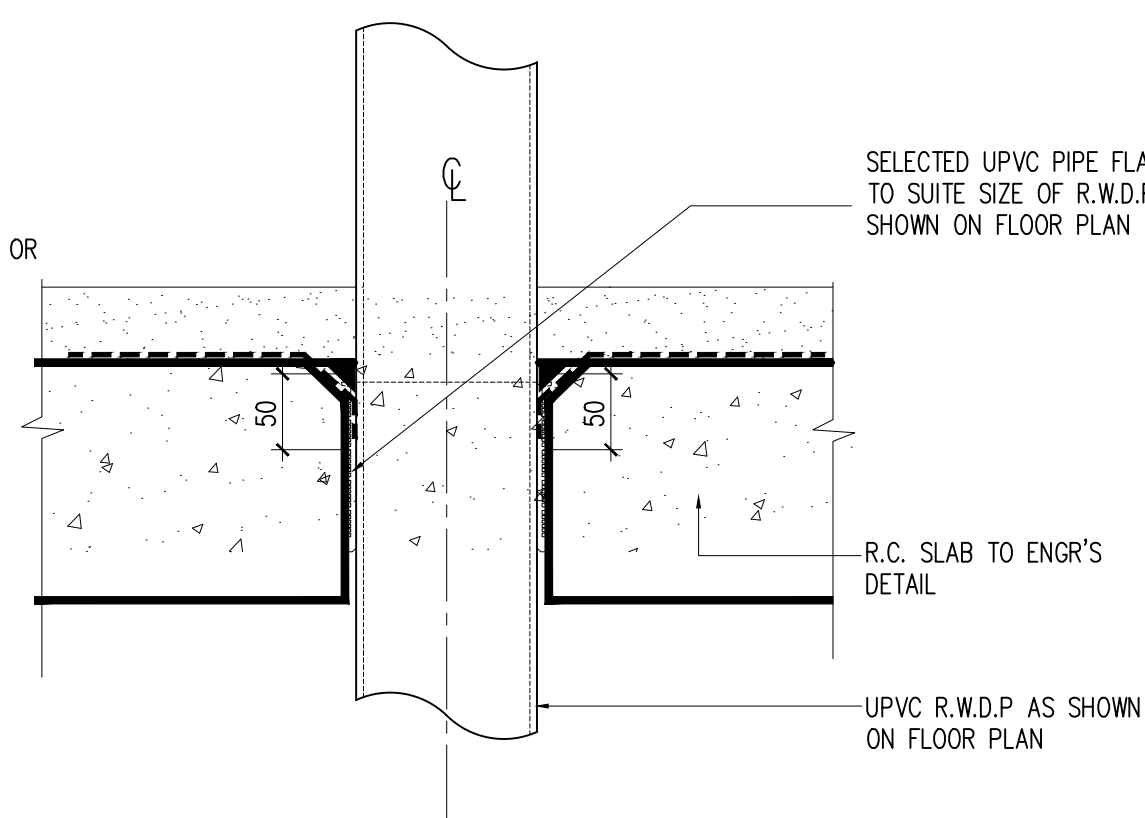

04 TYPICAL SECTIONAL DETAIL ON INTERNAL
DOWN PIPE FLOOR TO FLOOR
534-10 SCALE 1 : 5

Hak Cipta Terpelihara. Tidak dibenarkan mencetak mana-mana bahagian ilustrasi dalam apa jua bentuk dan dengan apa cara pun samada secara elektronik, mencetak, mekanik, rakaman atau cara lain sebelum mendapat kebenaran bertulis dari BH YEW ARCHITECTS SDN. BHD.

REV.	DATE	DESCRIPTION	REMARK
A.01	03/09/2018	UPDATING DRAWING	abdul rahim

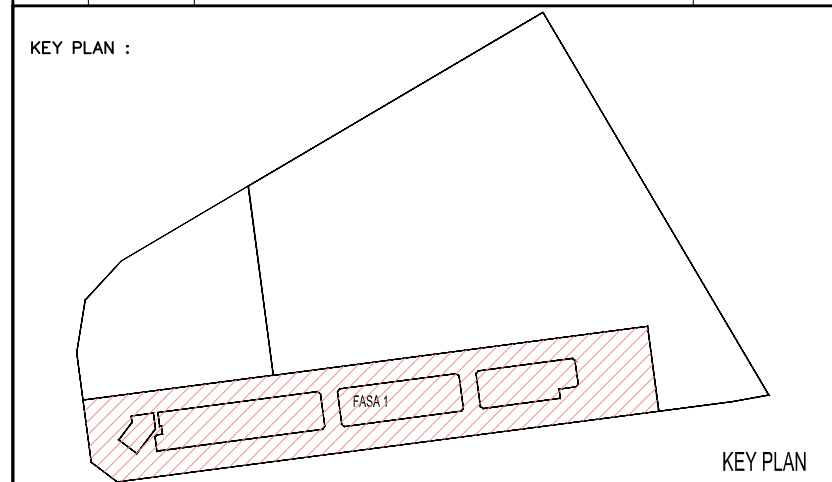

PROJECT TITLE :
CADANGAN MEMBINA PEMBANGUNAN BERCAMPUR DI ATAS LOT 21135, PERSIARAN CASSIA BARAT 3, MUKIM 13, SEBERANG PERAI SELATAN, PULAU PINANG YANG MENGANDUNGI:-
FASA 1
A. 2 BLOK PANGSAPURI PERKHIDMATAN 18 TINGKAT (612 UNIT)
B. KEDAI PEJABAT 3 TINGKAT (196 UNIT)
C. 5 TINGKAT TEMPAT LETAK KENDERAAN
UNTUK : TETUAN PARAMOUNT PROPERTY (PW) SDN. BHD

LAND OWNER & BUILDING OWNER :
NAMA : MR. OOI HUN PENG
JAWATAN : KETUA PEGAWAI EKSEKUTIF
NO IC : 650619-02-5311
ALAMAT : PARAMOUNT PROPERTY (PW) SDN. BHD
WISMA PARAMOUNT, 1A (1ST FLOOR), LORONG BLM 1/1,
BANDAR LAGUNA MERBOK, 08000 SUNGAI PETANI, KEDAH
NO. TEL : 604 - 441 9191 FAX : 604 - 441 9090

KITCHEN SPECIALIST :
QS CONSULTANT :

M&E CONSULTANT :
PERUNDING P.L.A.
Consulting Mechanical & Electrical Engineers.
8-01, WISMA PANTAI, TEL. NO. : (604) 3337990
JALAN WISMA PANTAI, NO.1, Penang Road, 10000 Penang. FAX NO. : (604) 3317337
12200 BUTTERWORTH, PENANG. E-MAIL : project@pla-group.com

C&S CONSULTANT :
PERUNDING KELANA
CIVIL & STRUCTURAL ENGINEERS
Level 12, Unit 12(D), Wisma Boon Siew,
No.1, Penang Road, 10000 Penang.
Tel: 2622628, Fax: 2641618
(Company No. AS0232772-W)

DESIGN ARCHITECT :
ARCHITECTURE GROUP - STUDIO A
CPG CONSULTANTS PTE LTD
2388, THOMSON ROAD, #12-00 TOWER B
NOVENA SQUARE, SINGAPORE 307685
TEL : +65 6357 4468 FAX : +65 6357 4469

ARCHITECT :
BH YEW ARCHITECT (SP/Y61)
15TH FLOOR, BANGUNAN AMMETUFE
NO.1, JALAN LUMUT, 50400 KUALA LUMPUR
TEL: (03) 4043-1346 FAX: (03) 4043-1349
EMAIL: ybwa@nrasb.com.my

LEMBAGA
ARKITER
MALAYSIA
Ar. YEW BU HWA
ARKITER
No.Pendaftaran LAM: A/Y61
Saya mengesahkan bahawa pelan-pelan yang dihantar adalah mengikut Undang-Undang Ketiada Bangunan
Seragam 1986 dan Undang-Undang Ketiada Bangunan Seragam (Indonon) 2007 [UGS2007] dan
gnduan-pinduan serta perisipanduan-perisipanduan dan pnduan-pnduan Maja Perinduan Selang Perai.
Saya mengesahkan bahawa kerja-kerja perinduan akan dijalankan dibawah perisipanduan saya.
Saya mengesahkan dan menguikahani pelan-pelan bangunan adalah setlra dengan pelan-kabaran
merancang yang diluluskan dan akan mematuhi ulusan serta syarat-syarat teknikl.

CONSTRUCTION DRAWING
SEPTEMBER 2018

LUKSAN :
WATER PROOFING DETAIL

SCALE: AS SHOWN	CAD NO: 557_CA-534-13	DATE: 03 SEPT 2018
DRAWN BY: abdul rahim	CHECKED BY: JANICE	DISCIPLINE: ARCH
ORIGINATOR ACRONYM BH YEW	PROJECT NO. 55714	DISCIPLINE ARCH
DWG STATUS CA	BLOCK -	DWG NO. 534
DWG NO. 13	REVISION A.01	