


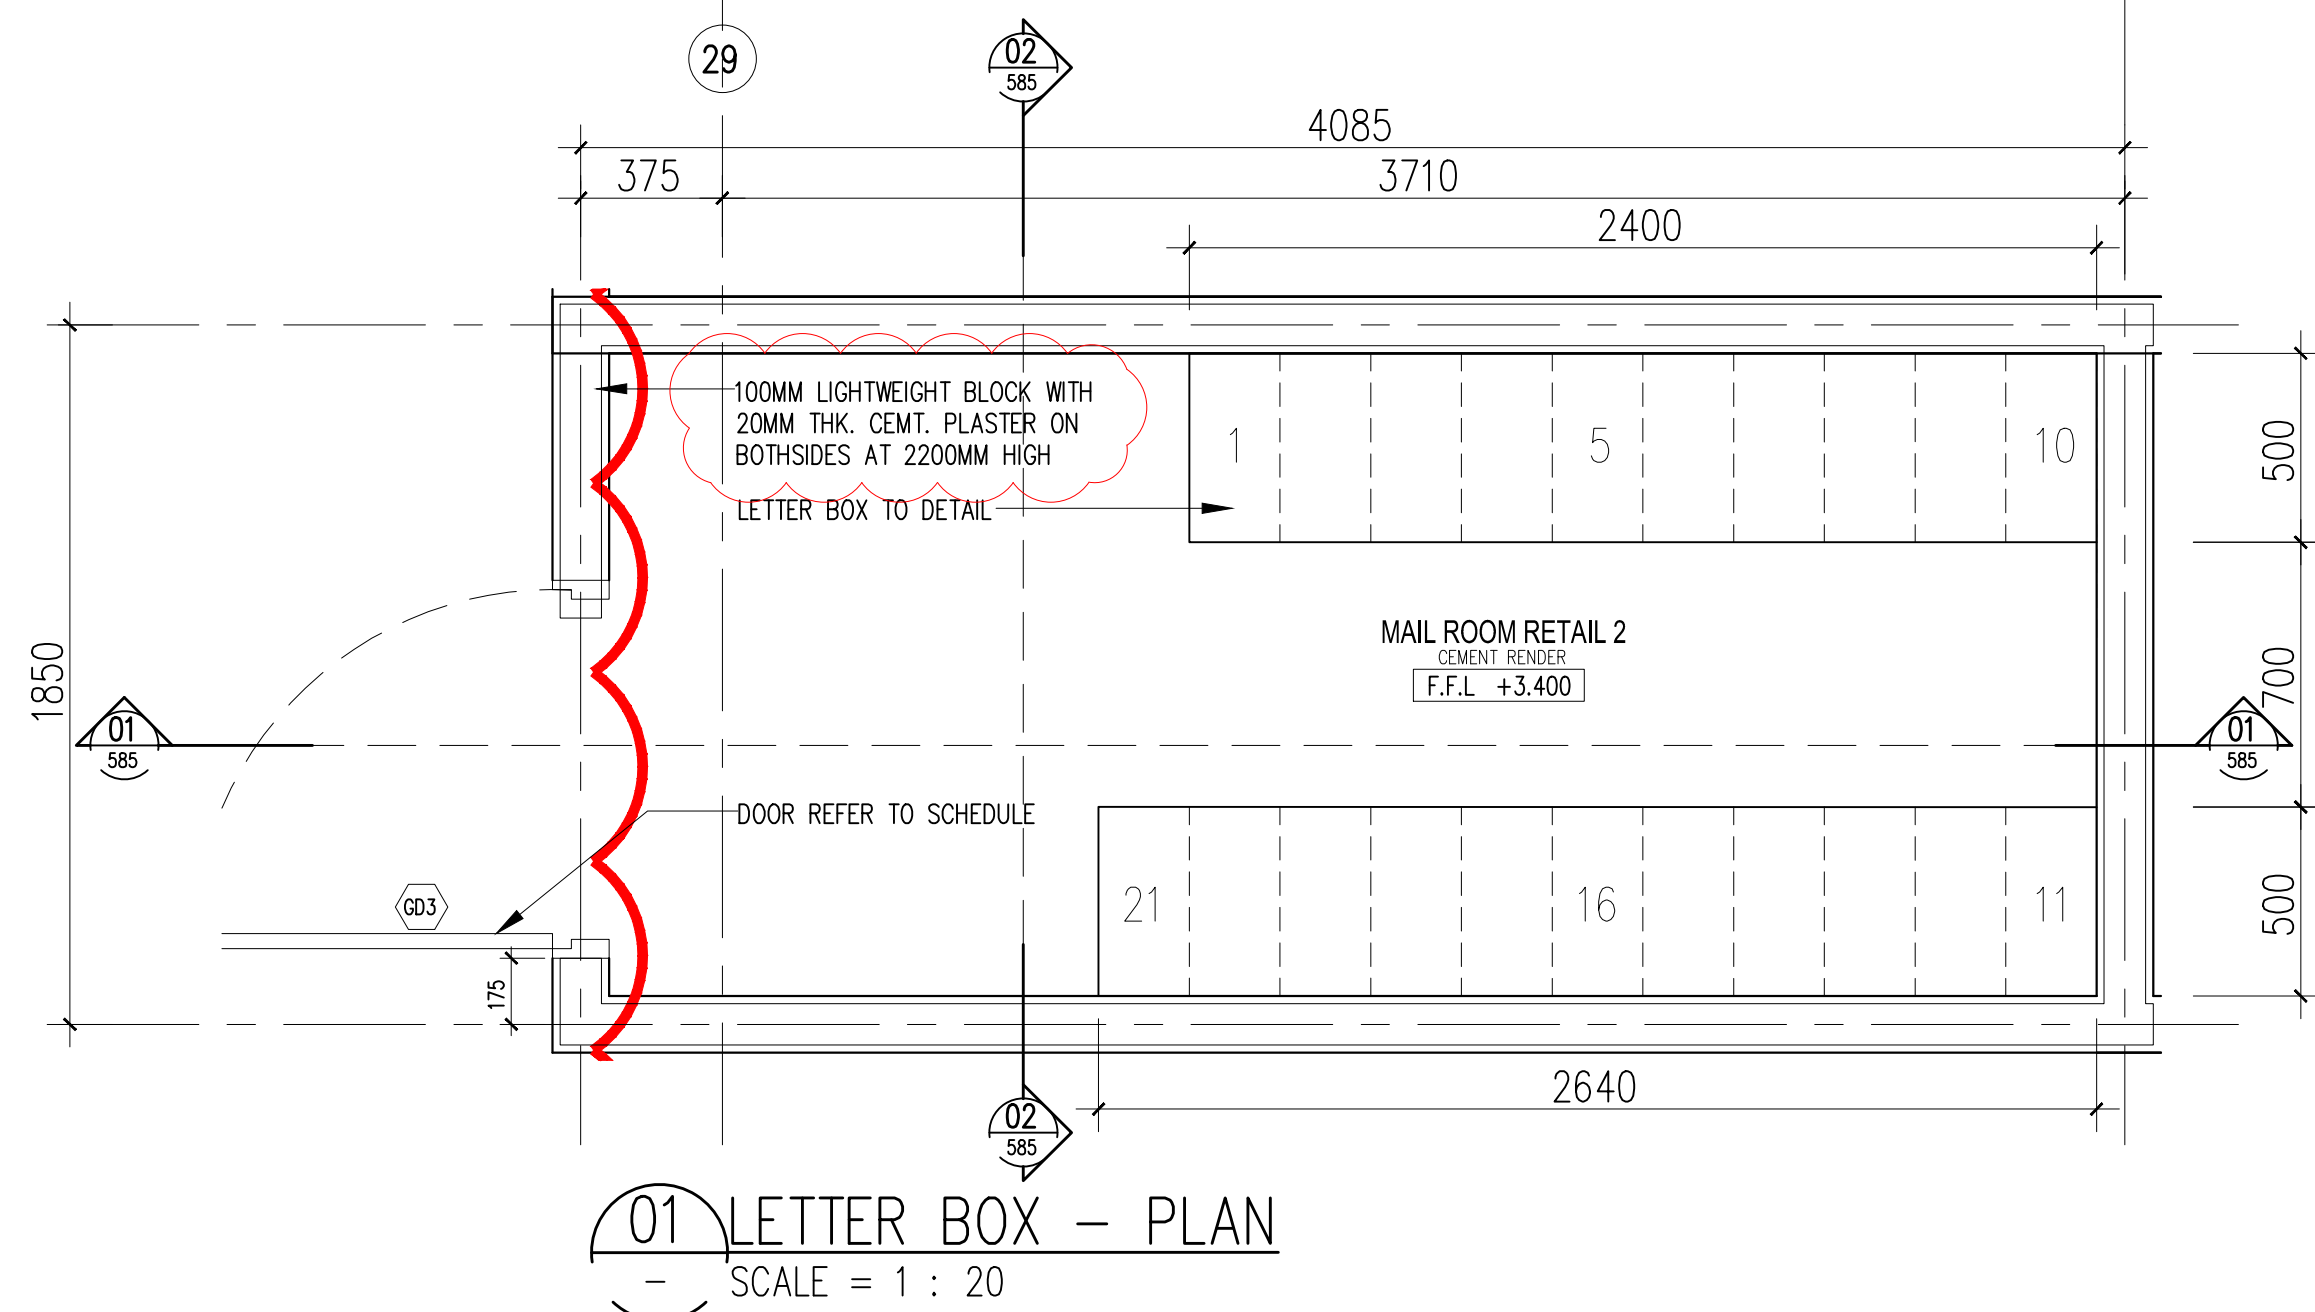

02 LETTER BOX - SECTION 01
- SCALE = 1 : 20

LEGEND -BLOCK B

SCALE: AS SHOWN		CAD NO.: 557_CA-585-02			
DRAWN BY: abdul rahim		CHECKED BY: JANICE		DATE: MARCH 2018	
ORIGINATOR: ACRONYM		PROJECT NO.		DISCIPLINE	
BH YEW		55714		ARCH	
DWG STATUS	BLOCK	BLOCK	DWG NO.	DWG NO.	REVISION
CA	-	-	585	02	A.01