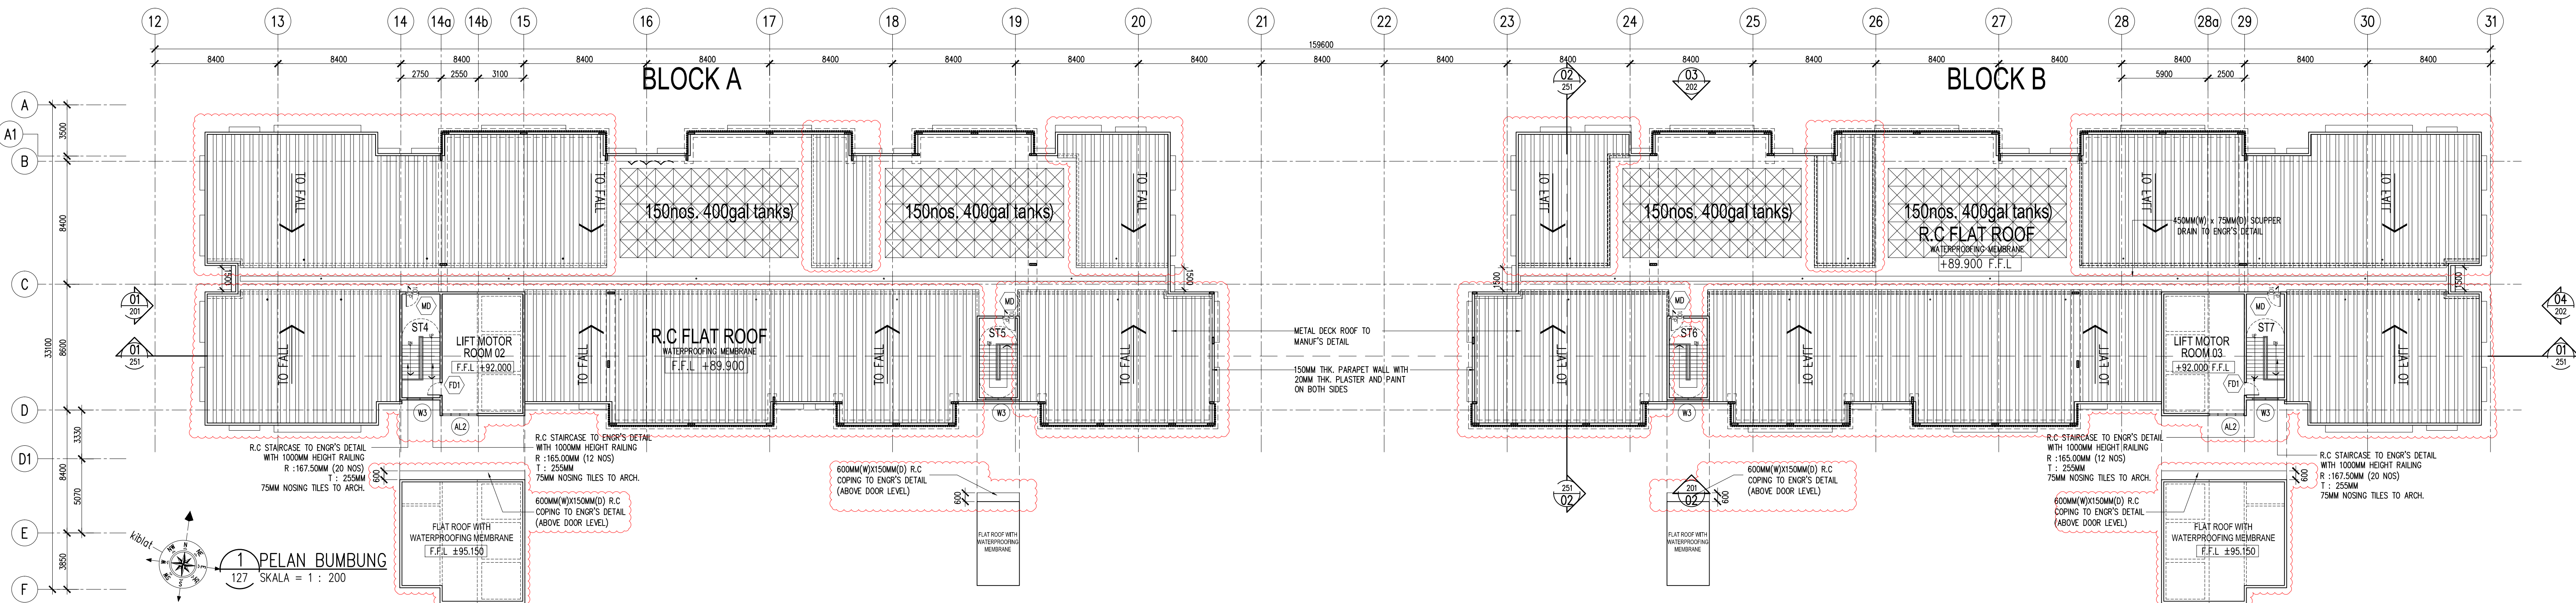


[illegible]

CONSTRUCTION DRAWING
NOVEMBER 2018

PELAN BUMBUNG
PELAN UNIT

SCALE: AS SHOWN		OID NO: 55714-557-CA-128			
DRAWN BY: abdul rahim		CHECKED BY: JANICE		DATE: 10 DEC 2018	
OPERATOR ACRYM		PROJECT NO.		DISCIPLINE	
BH YEW		55714		ARCH	
DWG STATUS	BLOCK	BLOCK	DWG NO.	DWG NO.	REVISION
CA	-	-	128	-	A.06