
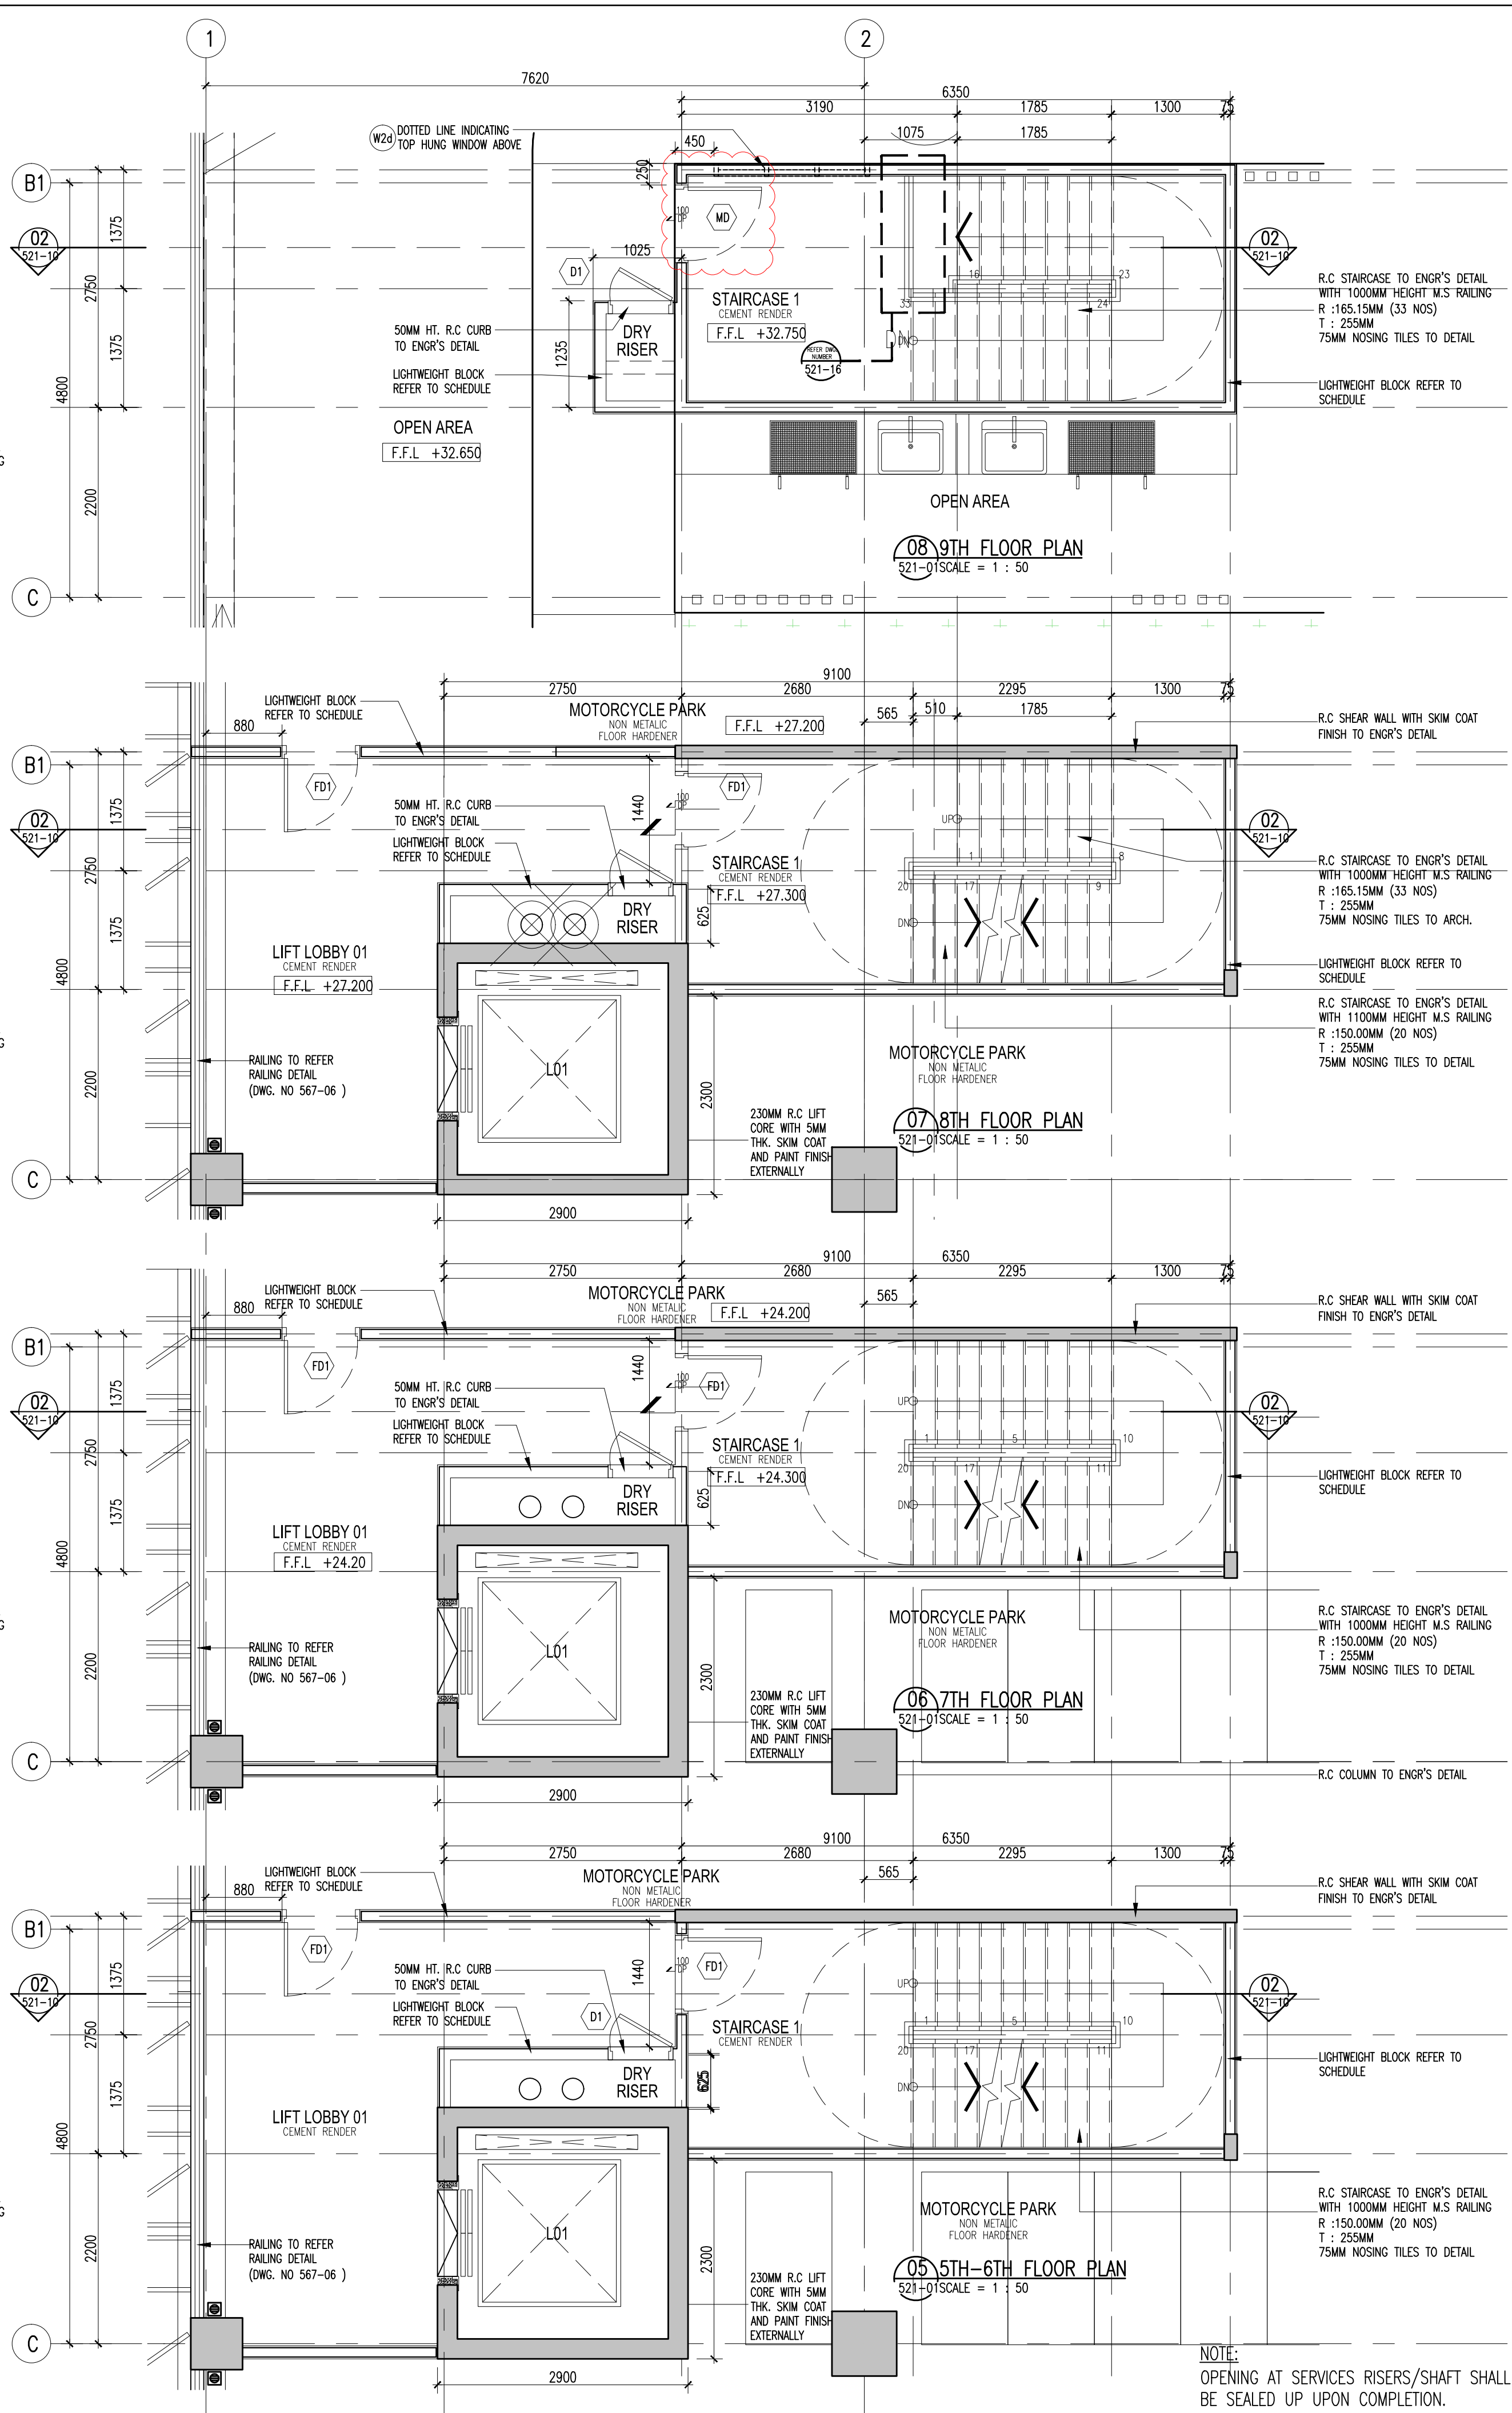


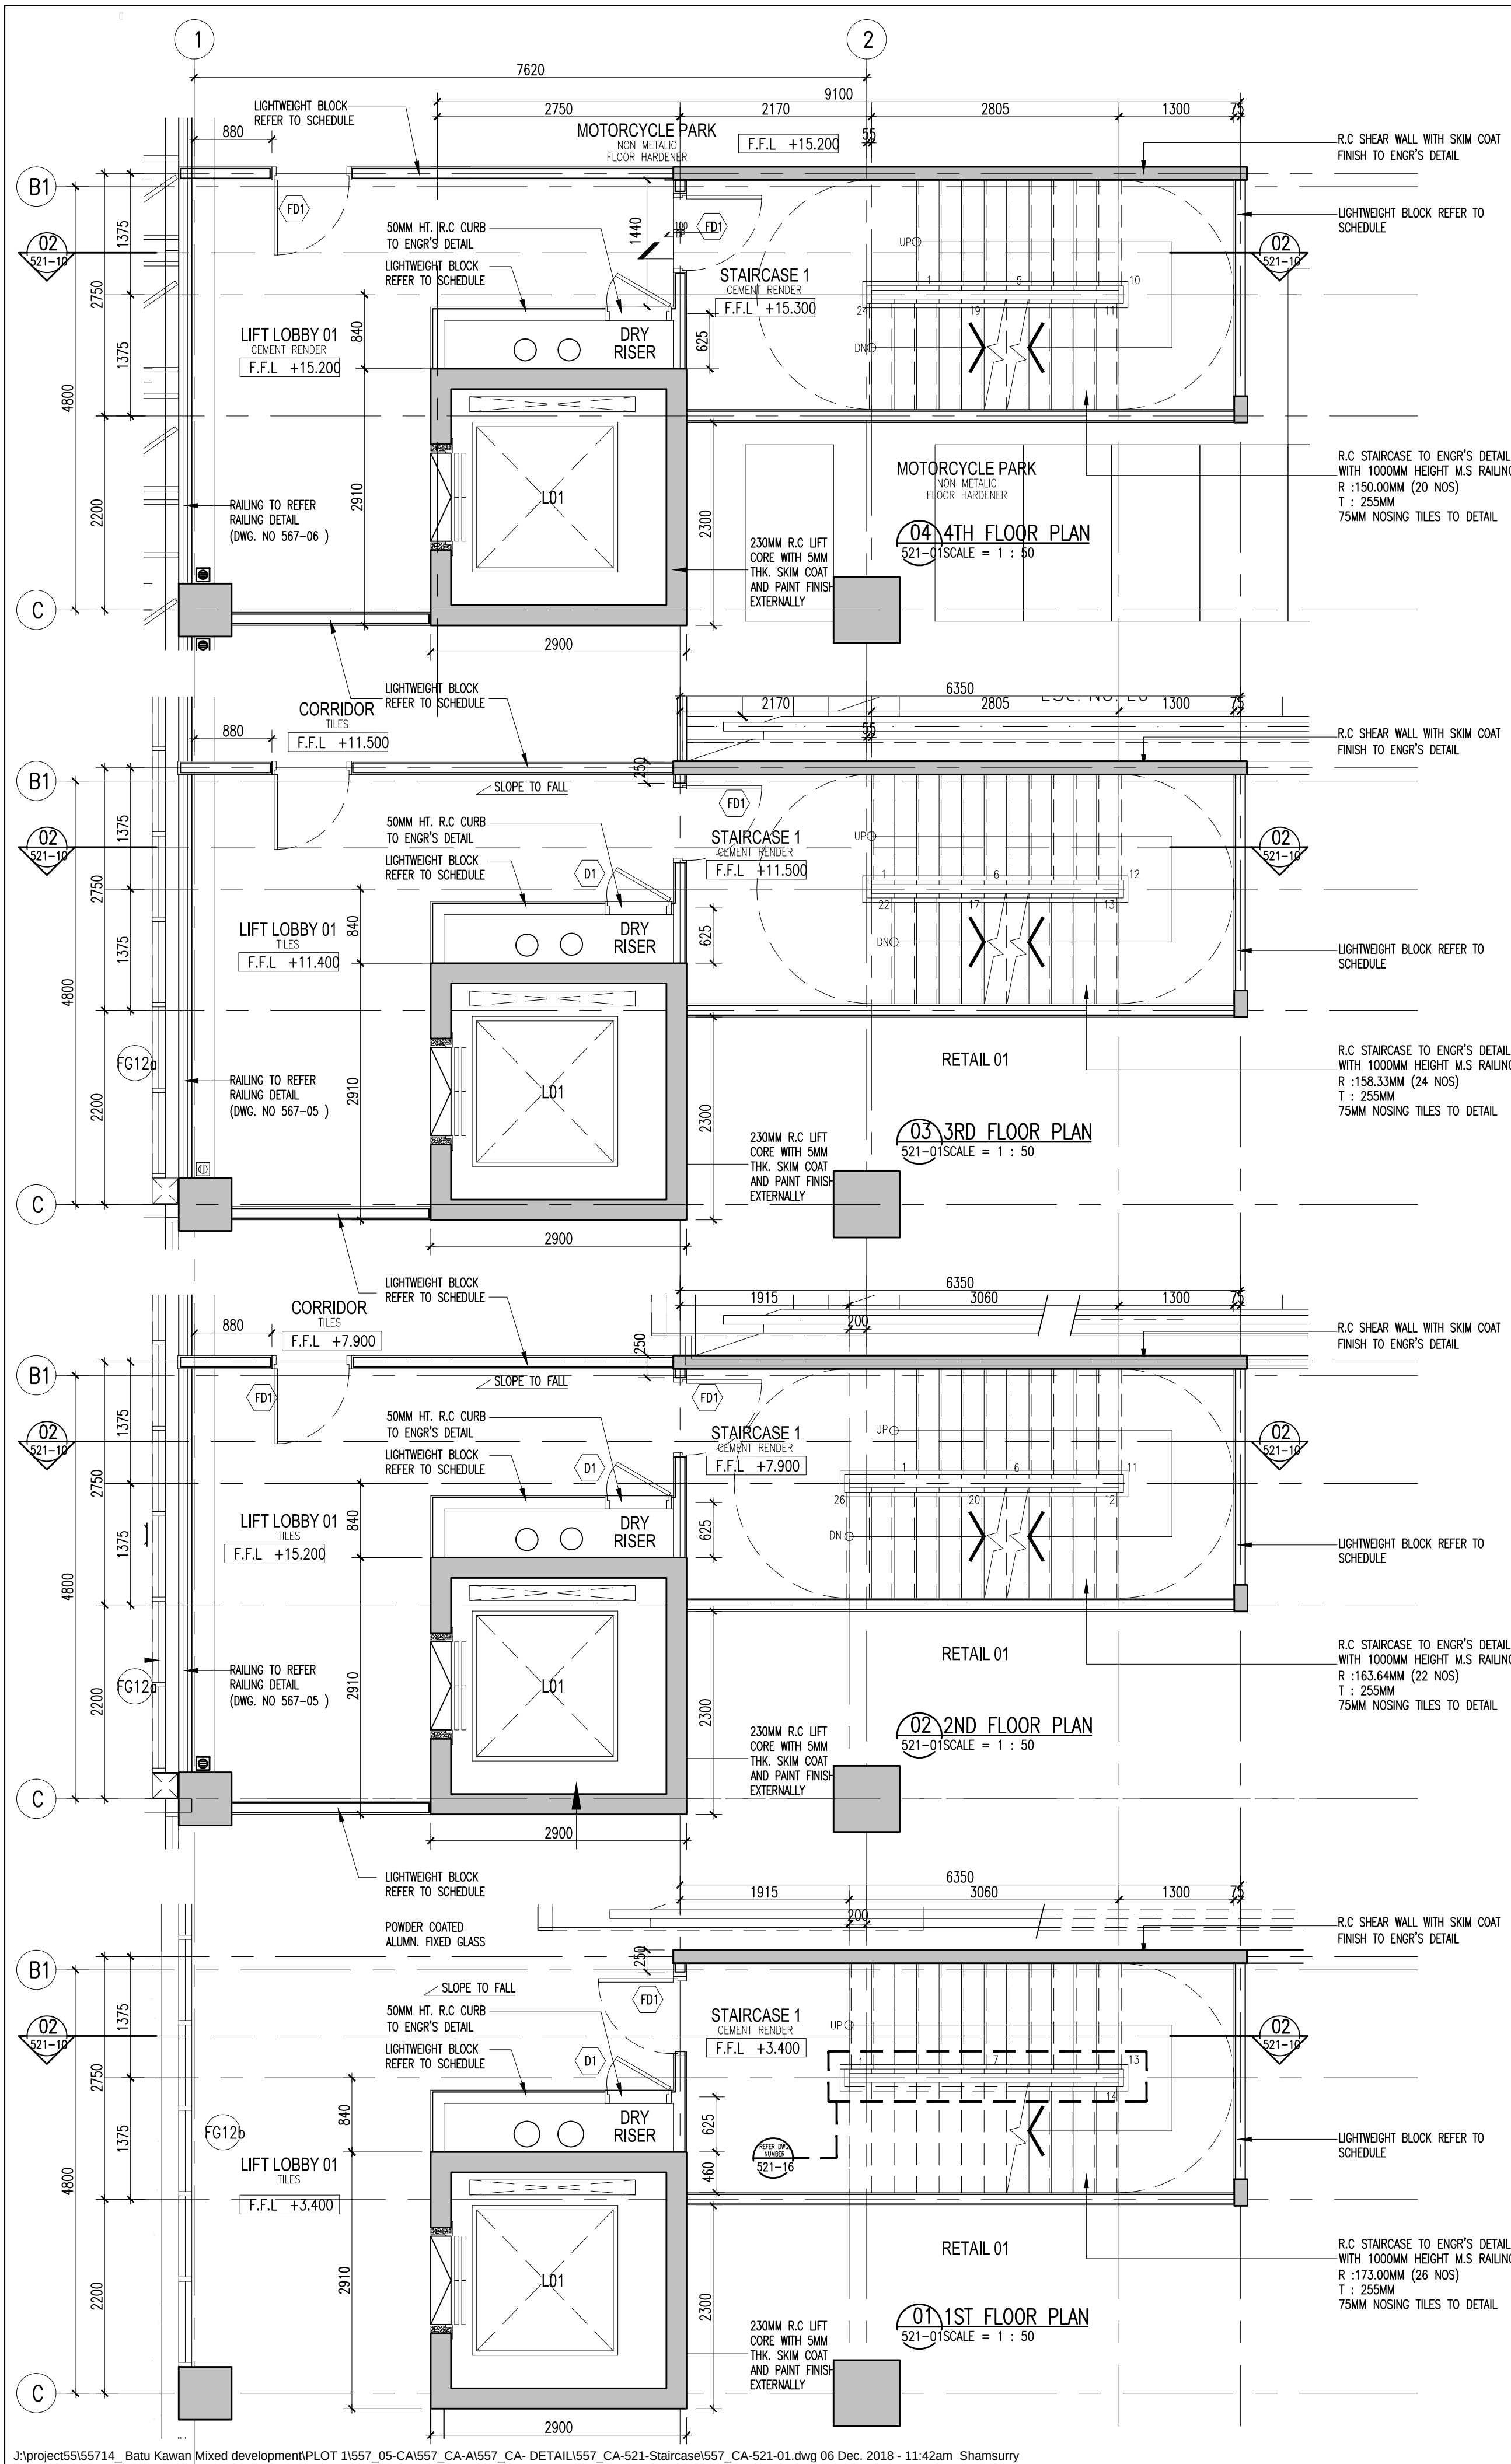

Hak Cipta Terpelihara. Tidak dibenarkan mencetak mana-mana bahagian ilustrasi dalam apa jua bentuk dan dengan apa cara pun samada secara elektronik, menetak, mekanik, rakaman atau cara lain sebelum mendapat kebenaran bertulis dari BH YEW ARCHITECTS SDN. BHD.

REV.	DATE	DESCRIPTION	REMARK
A.02R	23/08/2018	REVISED STAIRCASE DETAIL (CLOUDED)	
		DRY RISER WALL EXTENDED , NEW WINDOW W12a & 12b , F617	
A.03	19/11/2018	REVISED STAIRCASE DETAIL (CLOUDED)	JANICE
		(FD1) CHANGE TO (MD) - METAL DOOR	

KEY PLAN :

PROJECT TITLE :

CADANGAN MEMBINA PEMBANGUNAN BERCAMPUR DI ATAS LOT 21135, PERSIARAN CASSIA BARAT 3, MUKIM 13, SEBERANG PERAI SELATAN, PULAU PINANG YANG MENGANDUNGI:-

FASA 1

A. 2 BLOK PANGSAURI PERKHIDMATAN 18 TINGKAT (612 UNIT)

B. KEDAI PEJABAT 3 TINGKAT (136 UNIT)

C. 5 TINGKAT TEMPAT LETAK KENDERAAN

UNTUK : TETUAN PARAMOUNT PROPERTY (PW) SDN. BHD

LAND OWNER & BUILDING OWNER :

NAMA : MR. OOI HUN PENG

JAWATAN : KETUA PEGAWAI EKSEKUTIF

NO IC : 650619-02-5311

ALAMAT : PARAMOUNT PROPERTY (PW) SDN. BHD

WISMA PARAMOUNT, 1A (1ST FLOOR), LORONG BLM 1/1, BANDAR LAGUNA MERBOK, 08000 SUNGAI PETANI, KEDAH

NO. TEL : 604 - 441 9191 FAX : 604 - 441 9090

KITCHEN SPECIALIST :

QS CONSULTANT :

MAKE CONSULTANT :

PERUNDING P.L.A. Consulting Mechanical & Electrical Engineers.

8-01, WISMA PANTAI, TEL. NO. : (604) 3337990

JALAN WISMA PANTAI, FAX NO. : (604) 3317337

12200 BUTTERWORTH, PENANG. E-MAIL : project@pla-group.com

C&S CONSULTANT :

PERUNDING KELANA CIVIL & STRUCTURAL ENGINEERS

Level 12, Unit 12(D), Wisma Boon Siew, No.1, Penang Road, 10000 Penang. Tel: 2622628, Fax: 2641618 (Company No. AS0232772-W)

DESIGN ARCHITECT :

ARCHITECTURE GROUP - STUDIO A CPG CONSULTANTS PTE LTD

238B, THOMSON ROAD, #12-00 TOWER B NOVENA SQUARE, SINGAPORE 307685 TEL : +65 6357 4469 FAX : +65 6357 4469

ARCHITECT :

BH YEW ARCHITECT (SP/Y61)

15TH FLOOR, BANGUNAN AMMETLIFE NO.1, JALAN LUJUT, 50400 KUALA LUMPUR TEL: (03) 4043-1346 FAX: (03) 4043-1349 EMAIL: ybhwa@nrasb.com.my

CONSTRUCTION DRAWING

NOVEMBER 2018

LUKSIAN :

STAIRCASE 1 DETAIL PLANS - LEVEL 1ST. TO LEVEL 9TH.

SCALE:	CAD NO.:
AS SHOWN	557_CA-521-01

DRAWN BY:	CHECKED BY:	DATE:
abdul rahim	JANICE	03 DEC 2018

ORIGINATOR ACRONYM	PROJECT NO.	DISCIPLINE
BH YEW	55714	ARCH

DWG STATUS	BLOCK	BLOCK	DWG NO.	DWG NO.	REVISION
CA	-	-	521	01	A.03

NOTE: OPENING AT SERVICES RISERS/SHAFT SHALL BE SEALED UP UPON COMPLETION.