


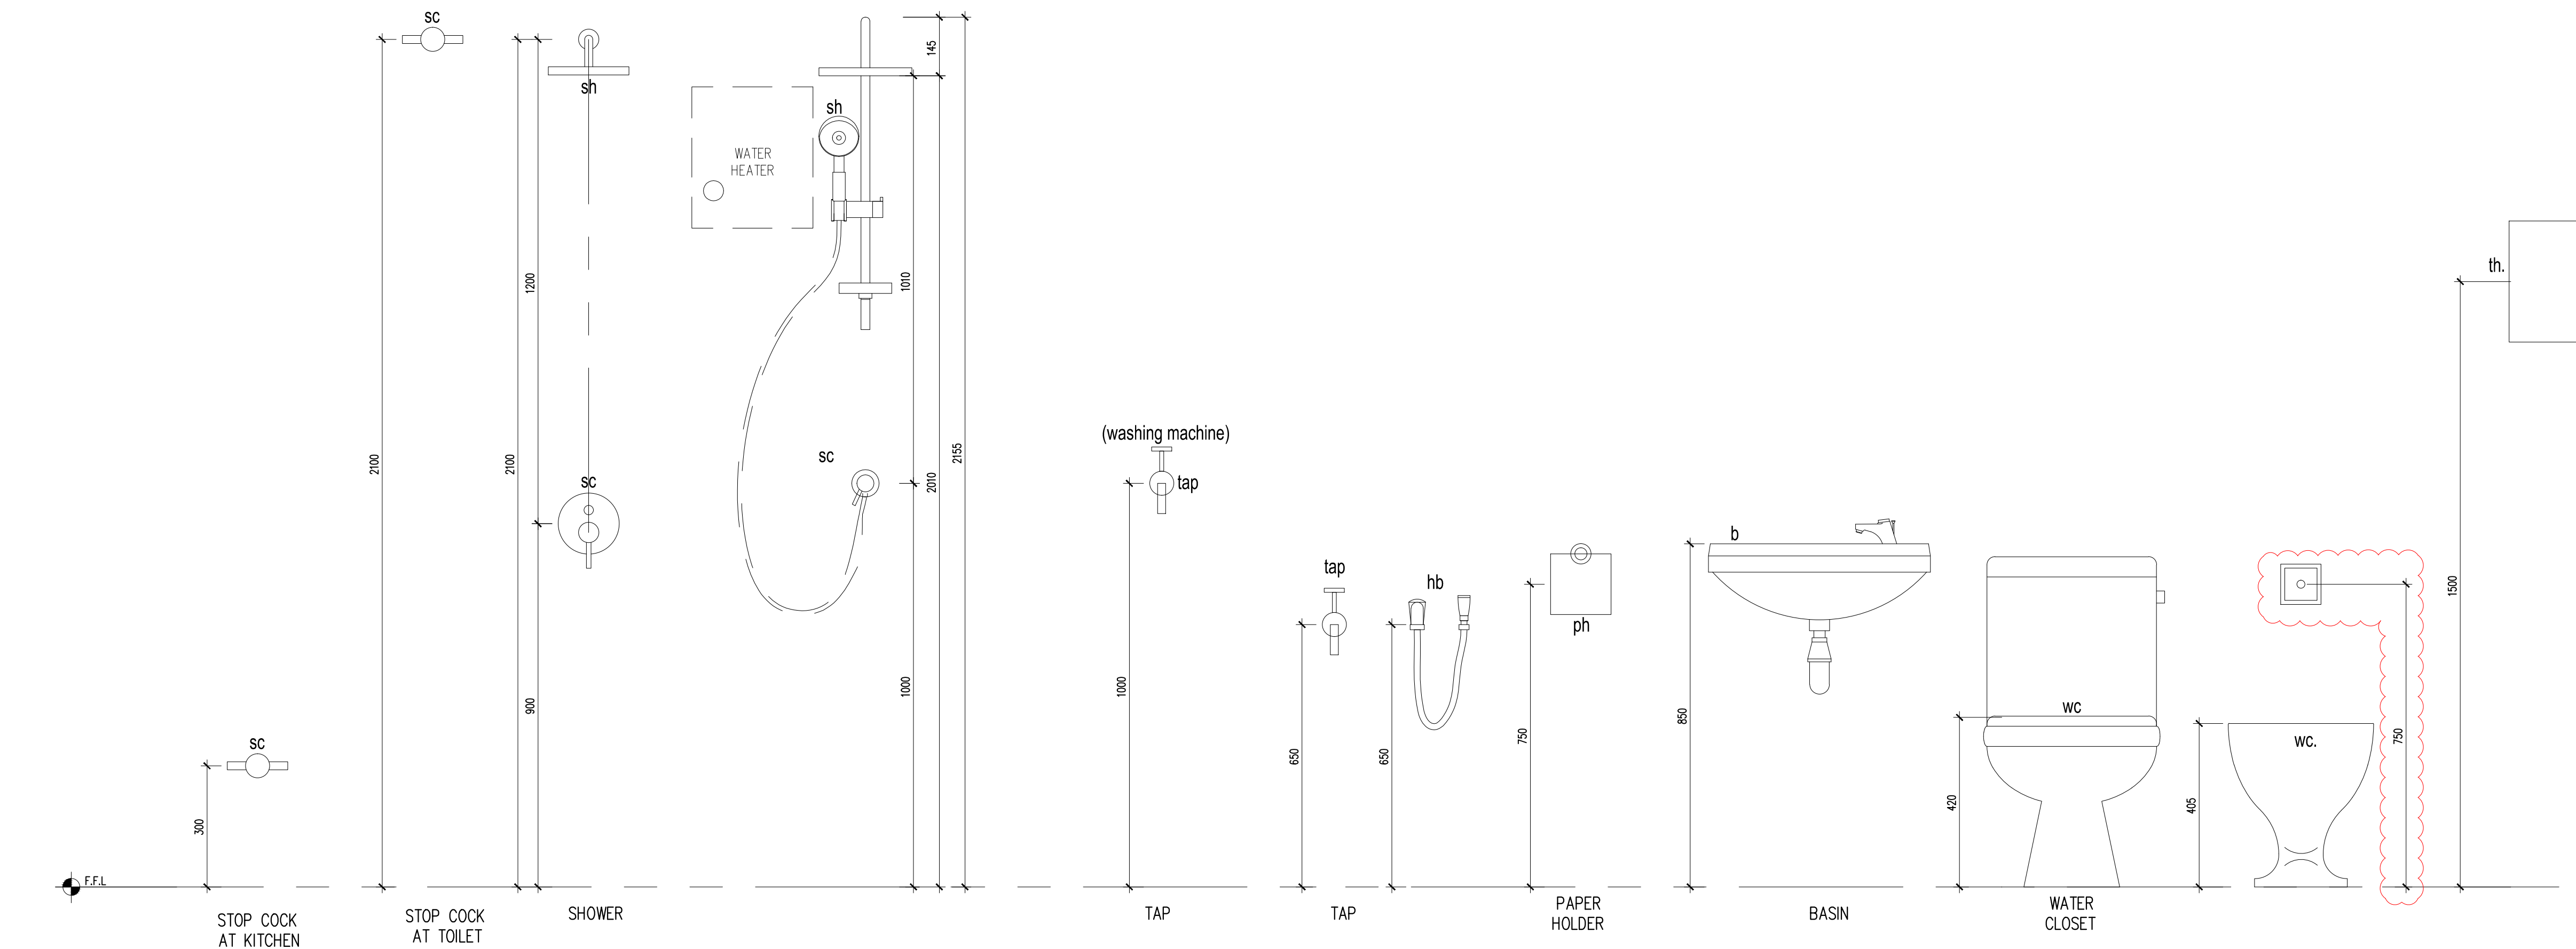

NOTES : ALL SETTING OUT FOR SANITARY FITTINGS SHOULD FOLLOW THE ABOVE DIMENSION UNLESS OTHERWISE STATED

CA	—	—	531	14	A.03
----	---	---	-----	----	------