



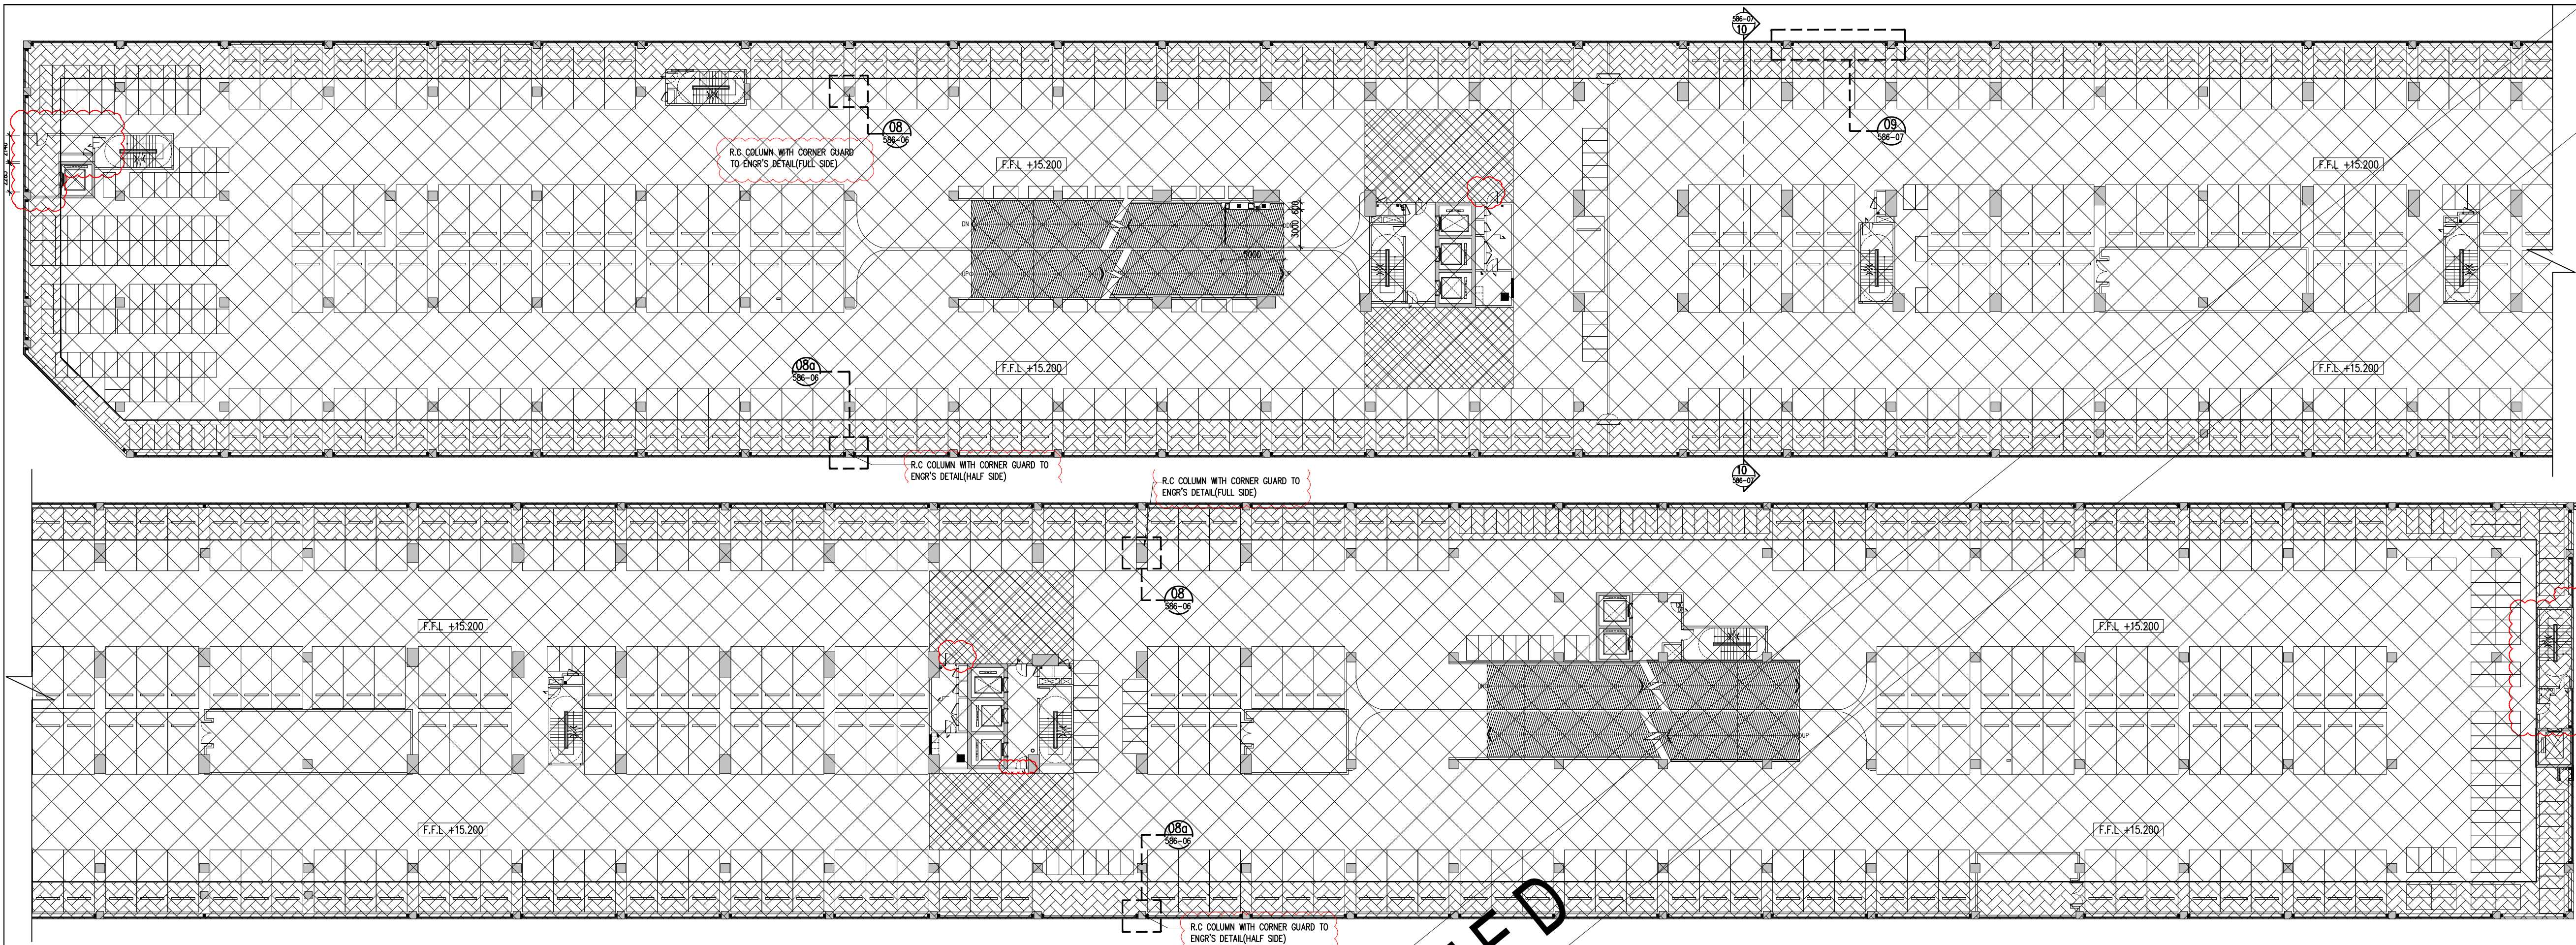

02 CARPARK DETAIL – LEVEL 4
586 SCALE = 1 : 300

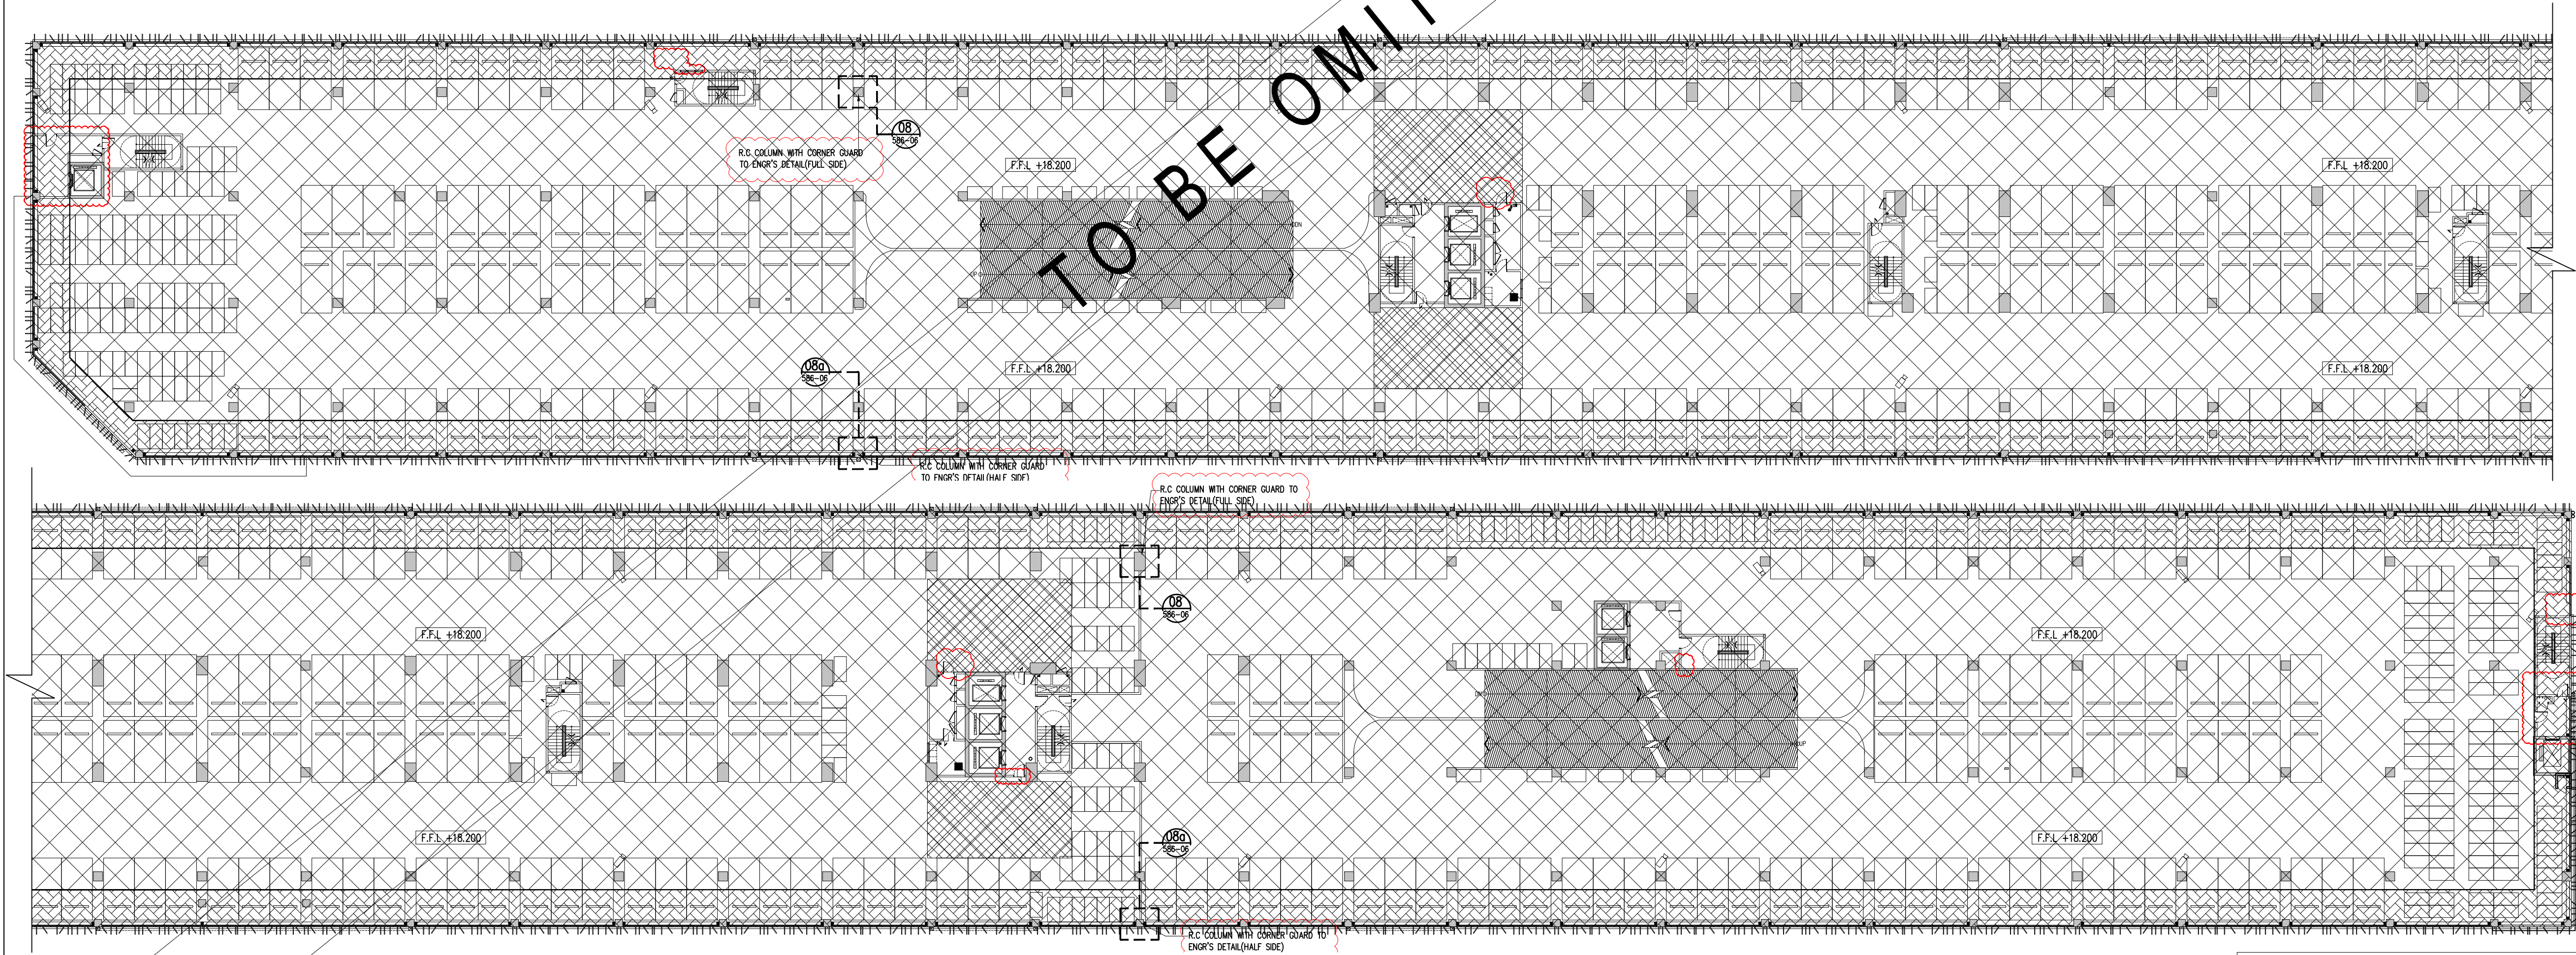


03 CARPARK DETAIL – LEVEL 5&6
586 SCALE = 1 : 300

LEGEND				
	COLUMN GUARD CORNER FULL SIDE			
	COLUMN GUARD CORNER HALF SIDE			

Hak Cipta Terpelihara. Tidak dibenarkan mencetak mana-mana bahagian ilustrasi dalam apa jua bentuk dan dengan apa cara pun samada secara elektronik, mekanik, mekanik, rakaman atau cara lain sebelum mendapat kebenaran bertulis dari BH YEW ARCHITECTS SDN. BHD.

REV.	DATE	DESCRIPTION	REMARK
A.01	28/4/2017	REVISED SCUPPER DRAIN DETAIL	
A.02	28/11/2017	REVISED CARPARK DETAIL (CLOUDED)	
	03/09/2018	UPDATING DRAWING	abdul rahim
A.03	19/10/2018	TO BE OMITTED	JANICE

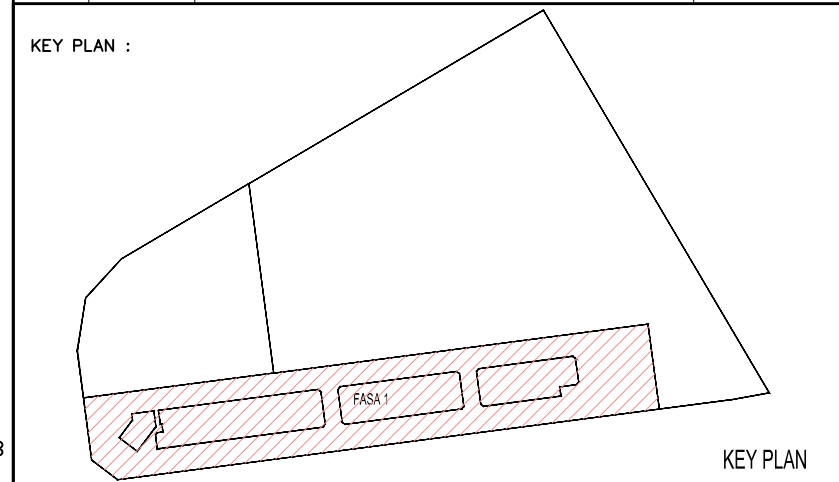

PROJECT TITLE :
CADANGAN MEMBINA PEMBANGUNAN BERCAMPUR DI ATAS LOT 21135, PERSIARAN CASSIA BARAT 3, MUKIM 13, SEBERANG PERAI SELATAN, PULAU PINANG YANG MENGANDUNGI:-
FASA 1
A. 2 BLOK PANGSAPURI PERKHIDMATAN 18 TINGKAT (612 UNIT)
B. KEDAI PEJABAT 3 TINGKAT (196 UNIT)
C. 5 TINGKAT TEMPAT LETAK KENDERAAN

UNTUK : TETUAN PARAMOUNT PROPERTY (PW) SDN. BHD

LAND OWNER & BUILDING OWNER :

NAMA : MR. OOI HUN PENG
JAWATAN : KETUA PEGAWAI EKSEKUTIF
NO IC : 650619-02-5311
ALAMAT : PARAMOUNT PROPERTY (PW) SDN. BHD
WISMA PARAMOUNT, 1A (1ST FLOOR), LORONG BLM 1/1,
BANDAR LAGUNA MERBOK, 08000 SUNGAI PETANI, KEDAH
NO. TEL : 604 - 441 9191 FAX : 604 - 441 9090

KITCHEN SPECIALIST :

QS CONSULTANT :

M&E CONSULTANT :
PERUNDING P.L.A.
Consulting Mechanical & Electrical Engineers.
8-01, WISMA PANTAI,
JALAN WISMA PANTAI,
12200 BUTTERWORTH, PENANG.
TEL. NO. : (604) 3337990
FAX NO. : (604) 3317337
E-MAIL : projectpla-group.com

C&S CONSULTANT :
PK PERUNDING KELANA
CIVIL & STRUCTURAL ENGINEERS
Level 12, Unit 12(D), Wisma Boon Siew,
No.1, Penang Road, 10000 Penang.
Tel: 2622628, Fax: 2641618
(Company No. A30232772-W)

DESIGN ARCHITECT :
CPG ARCHITECTURE GROUP - STUDIO A
CPG CONSULTANTS PTE LTD
238B, THOMSON ROAD, #12-00 TOWER B
NOVENA SQUARE, SINGAPORE 307685
TEL : +65 6357 4469 FAX : +65 6357 4469

ARCHITECT :
BH YEW ARCHITECT (SP/Y61)
15TH FLOOR, BANGUNAN AMMETLIFE
NO.1, JALAN LUMUT, 50400 KUALA LUMPUR
TEL: (03) 4043-1346 FAX: (03) 4043-1349
EMAIL: yhw@nrasb.com.my

LEMBAGA ARKITER MALAYSIA
Ar. YEW YEW HWA
ARKITER
No Pendaftaran LAM: A/Y61
Saya mengesahkan bahawa pelan-pelan yang dihantar adalah mengikut Undang-Undang Kecil Bangunan Seragam 1986 dan Undang-Undang Kecil Bangunan Seragam (Gindiran) 2007 [UGS2007] dan piawai-piawai serta perundangan-perundangan dan piawai-piawai Majlis Perbandaran Seberang Perai. Saya mengesahkan bahawa kerja-kerja pembinaan akan dijalankan dibawah pengawasan saya. Saya mengesahkan dan menguak bahawa pelan-pelan bangunan adalah sah dan dengan pelan kebenaran merancang yang dikeluarkan dan akan mematuhi ulusan serta syarat-syarat jabatan teknik.

CONSTRUCTION DRAWING
OCTOBER 2018

LUKISAN :
CARPARK DETAIL
-LEVEL 4
-LEVEL 5&6

SCALE: AS SHOWN	CAD NO: 557_CA-586-04	DATE: 23 Nov 2018
DRAWN BY: abdul rahim	CHECKED BY: JANICE	DISCIPLINE: ARCH
ORIGINATOR ACRONYM: BH YEW	PROJECT NO: 55714	REVISION: A.03
DWG STATUS: CA	BLOCK: -	DWG NO: 586
DWG NO: 04	REVISION: A.03	