


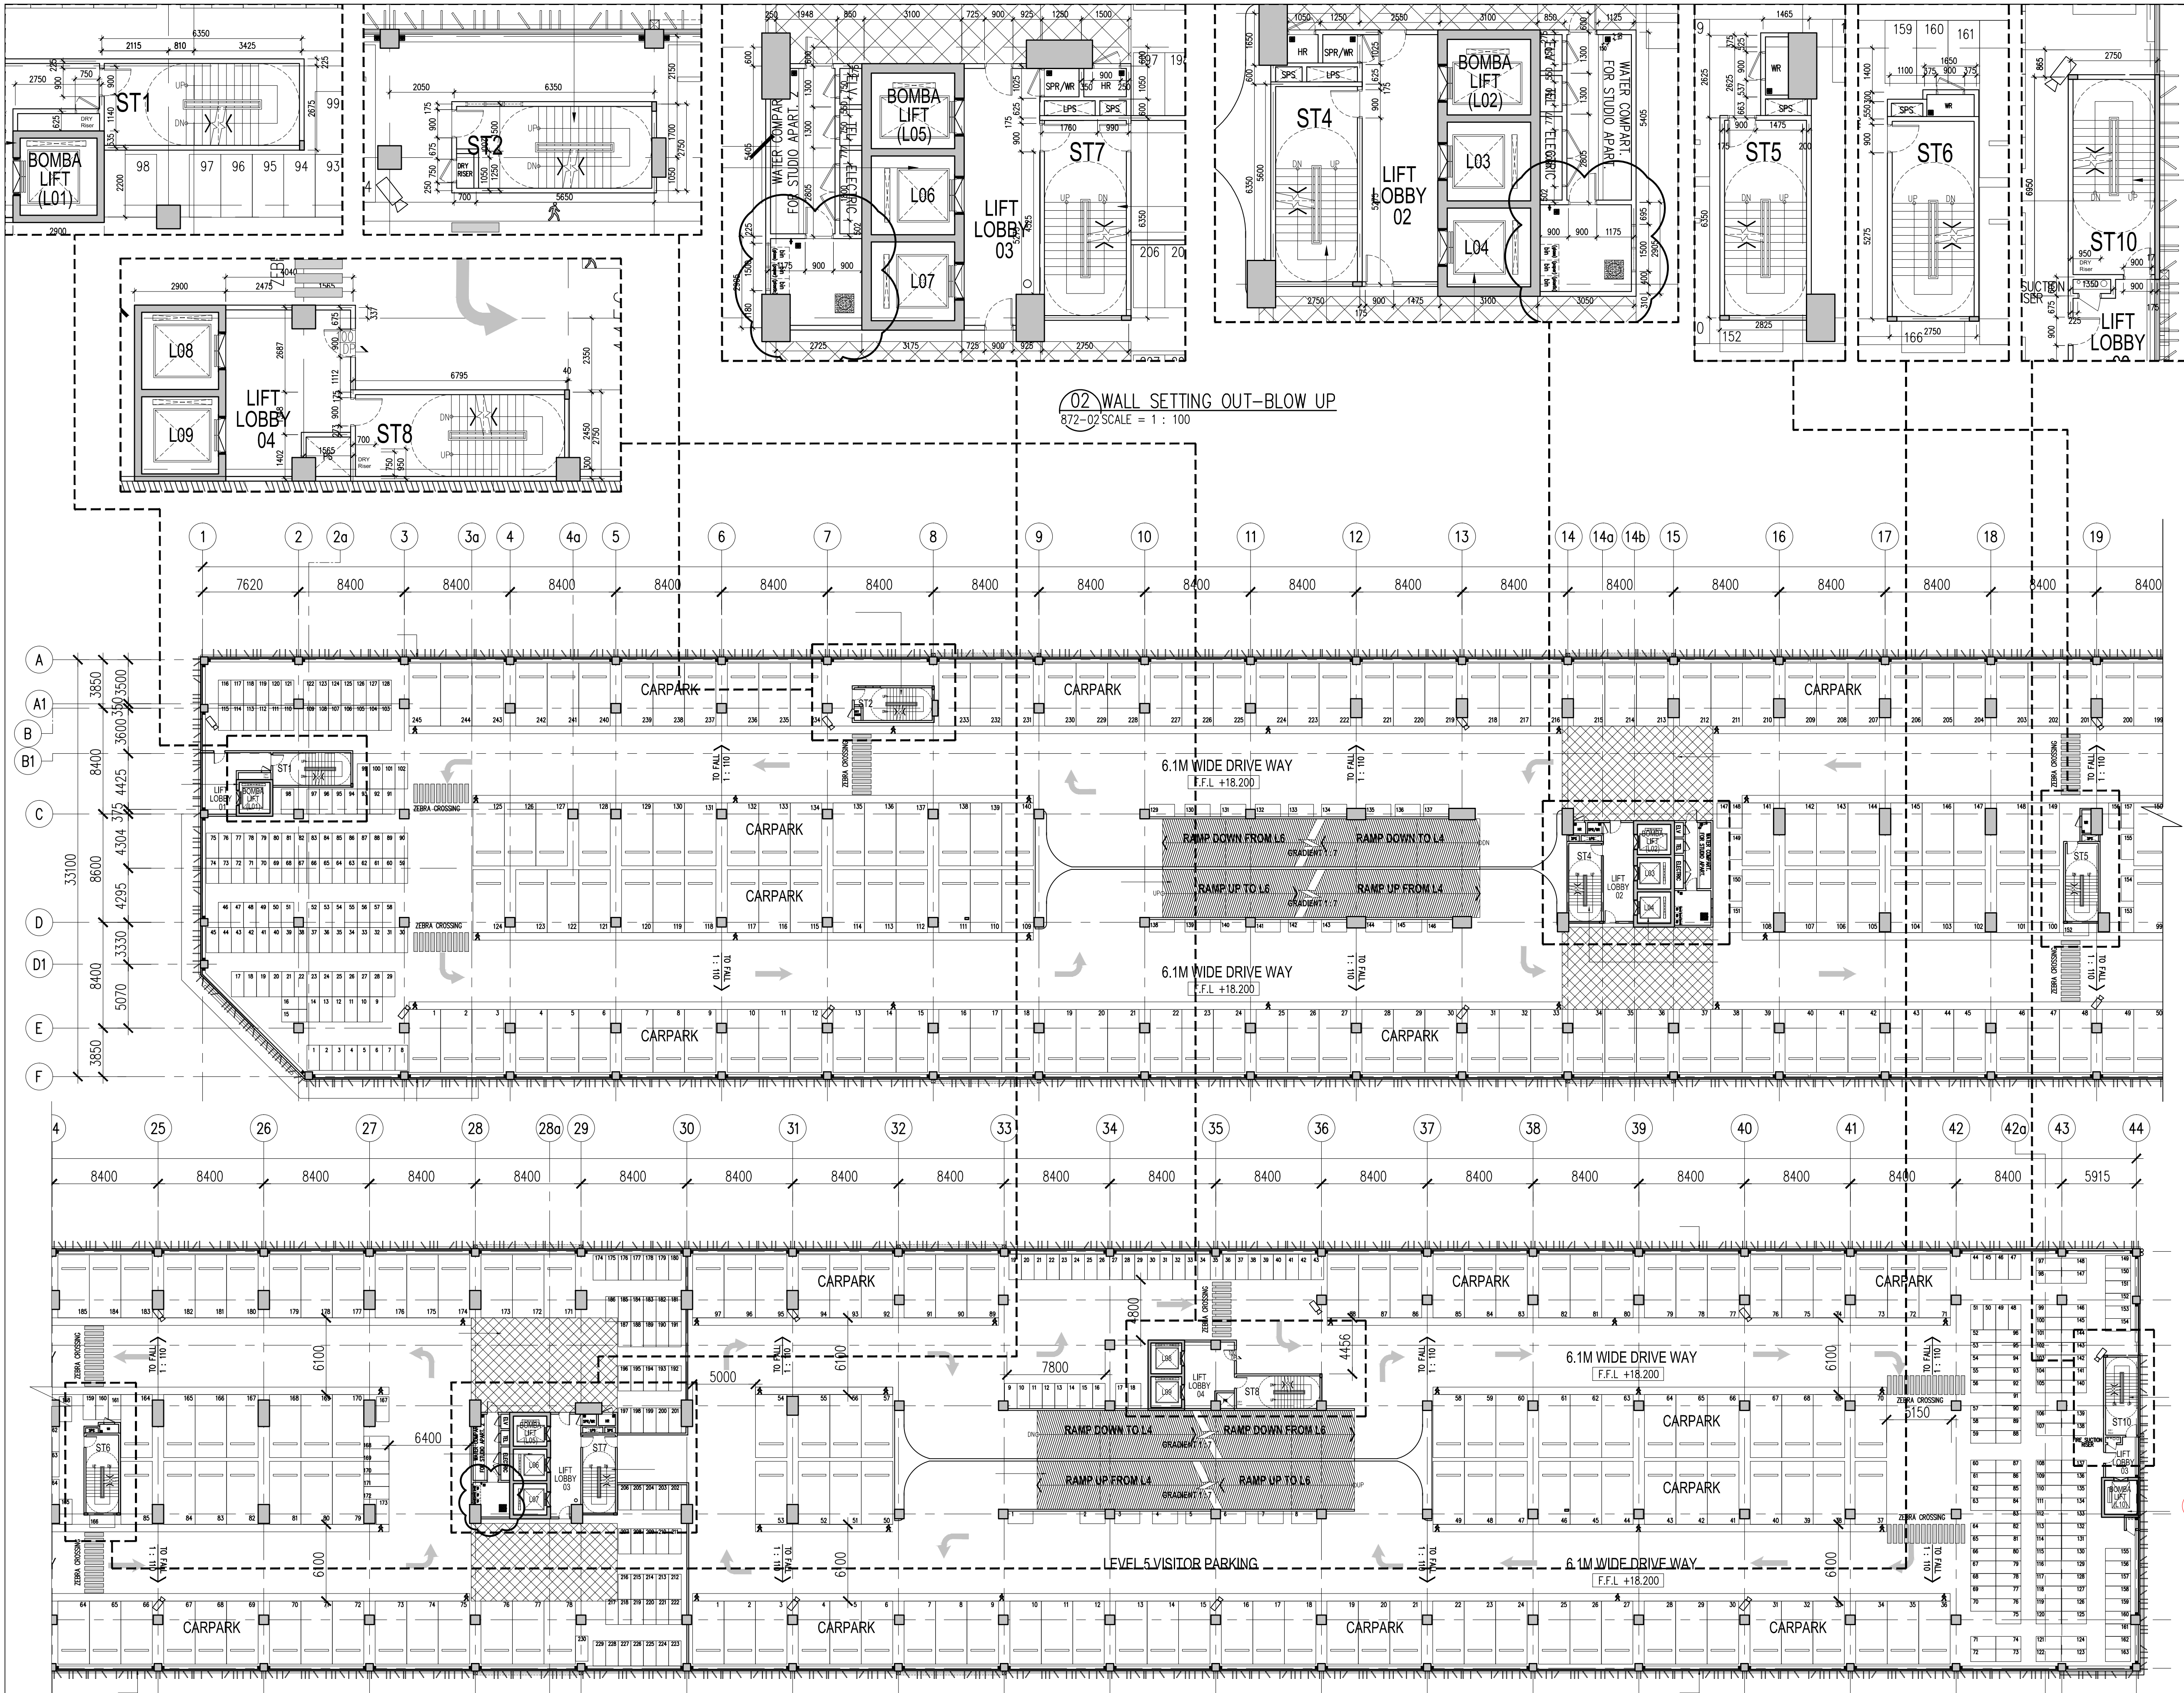

Hak Cipta Terpelihara. Tidak dibenarkan mencetak mana-mana bahagian ilustrasi dalam apa jua bentuk dan dengan apa cara pun samada secara elektronik, mencetak, mekanik, rakaman atau cara lain sebelum mendapat kebenaran bertulis dari BH YEW ARCHITECTS SDN. BHD.			
REV.	DATE	DESCRIPTION	REMARK
A.01	04/08/2018	UPDATING DRAWING (REVISED - CLOUDED)	abdul rahim
A.02	03/12/2018	UPDATING DRAWING (REVISED - CLOUDED)	Janice
KEY PLAN :			
PROJECT TITLE :			
CADANGAN MEMBINA PEMBANGUNAN BERCAMPUR DI ATAS LOT 21135, PERSIARAN CASSIA BARAT 3, MUKIM 13, SEBERANG PERAI SELATAN, PULAU PINANG YANG MENDUNGUNI:-			
FASA 1			
A. 2 BLOK PANGSAPURI PERKHIDMATAN 18 TINGKAT (612 UNIT)			
B. KEDAI PEJABAT 3 TINGKAT (296 UNIT)			
C. 5 TINGKAT TEMPAT LETAK KENDERAAN			
UNTUK : TETUAN PARAMOUNT PROPERTY (PW) SDN. BHD			
LAND OWNER & BUILDING OWNER :			
NAMA : MR. OOI HUN PENG			
JAWATAN : KETUA PEGAWAI EKSEKUTIF			
NO IC : 650619-02-5311			
ALAMAT : PARAMOUNT PROPERTY (PW) SDN. BHD			
WISMA PARAMOUNT, 1A (1ST FLOOR), LORONG BLM 1/1,			
BANDAR LAGUNA MERBOK, 08000 SUNGAI PETANI, KEDAH			
NO. TEL : 604 - 441 9191 FAX : 604 - 441 9090			
KITCHEN SPECIALIST :			
QS CONSULTANT :			
M&E CONSULTANT :			
PERUNDING P.L.A.			
Consulting Mechanical & Electrical Engineers.			
8-01, WISMA PANTAI, TEL NO. : (604) 3337990			
JALAN WISMA PANTAI, FAX NO. : (604) 3317337			
12200 BUTTERWORTH, PENANG. E-MAIL : project@pla-group.com			
C&S CONSULTANT :			
PERUNDING KELANA			
CIVIL & STRUCTURAL ENGINEERS			
Level 12, Unit 12(D), Wisma Boon Siew,			
No.1, Penang Road, 10000 Penang.			
Tel: 2622628, Fax: 2641618			
(Company No. ASD232772-W)			
DESIGN ARCHITECT :			
ARCHITECTURE GROUP - STUDIO A			
CPG CONSULTANTS PTE LTD			
238B, THOMSON ROAD, #12-00 TOWER B			
NOVENA SQUARE, SINGAPORE 307695			
TEL : +65 6357 4468 FAX : +65 6357 4469			
ARCHITECT :			
BH YEW ARCHITECT (SP/Y61)			
15TH FLOOR, BANGUNAN AMMETLIFE			
NO.1, JALAN LUMUT, 50400 KUALA LUMPUR			
TEL: (03) 4043-1346 FAX: (03) 4043-1349			
EMAIL: yhw@nrasb.com.my			
CONSTRUCTION DRAWING			
NOVEMBER 2018			
LURISAN :			
WALL SETTING OUT			
KEY PLAN-LEVEL 5-6			
-BLOW UP			
SCALE:			
AS SHOWN		CAD NO: 557-CA-872-02	
DRAWN BY: abdul rahim		CHECKED BY: JANICE	
ORIGINATOR ACRONYM		DATE: 03 DEC 2018	
BH YEW		PROJECT NO. 55714	
DWG STATUS		DISCIPLINE	
CA		ARCH	
BLOCK		REVISION	
-		872	
-		02	
-		A.02	