



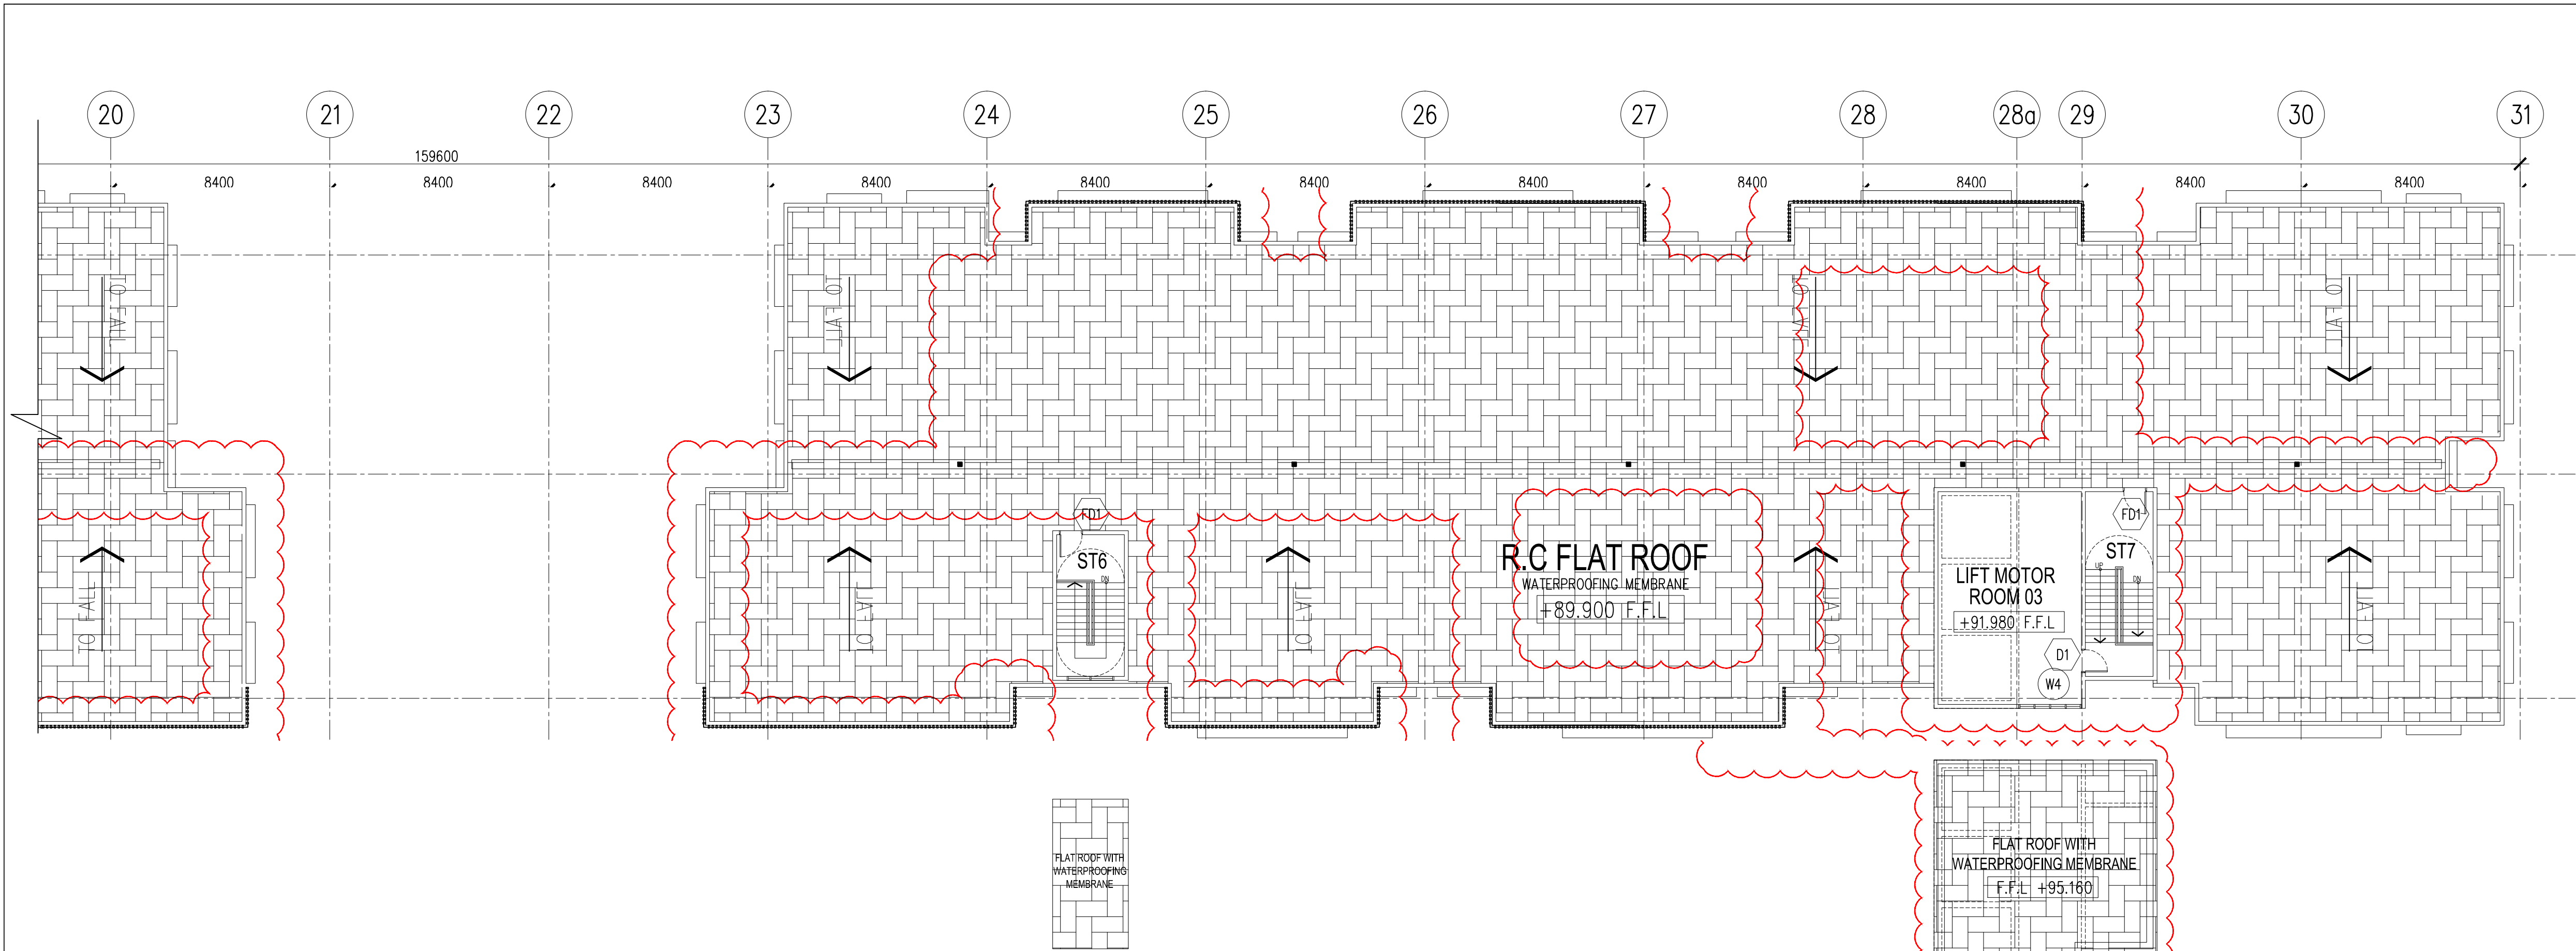

13 WATER PROOFING PLAN DEMARCATION (2 OF 2) – R.C FLAT ROOF LEVEL
100 SCALE = 1 : 150

LEGEND : WATERPROOFING (TO REFER SPECIFICATIONS & DETAILS)					
	TYPE 1	TOILET & WET AREAS SIKALASTIC 1-KMY (2x1.2kg / m2 / coat)		TYPE 4	FACILITY DECK & R.C FLAT ROOF SIKALASTIC-632R (2x0.7kg / m2 / coat)
	TYPE 2	AC LEDGE, PLANTER BOXES & SCUPPER DRAIN SIKATOP SEAL 109MY (2x1kg / m2 / coat) WITH OVERLAPS/UPTURN/DOWNTURN AS SHOWN IN DETAILS		TYPE 5	R.C FLAT ROOF WITH INSULATION SARNAFIL C476-15 + SANATHERM XPS
	TYPE 3	SWIMMING POOL SIKALASTIC 1-KMY (3x1.2kg / m2 / coat)	*NOTES: OR COMPARABLE PRODUCT TO ARCH'S APPROVAL		

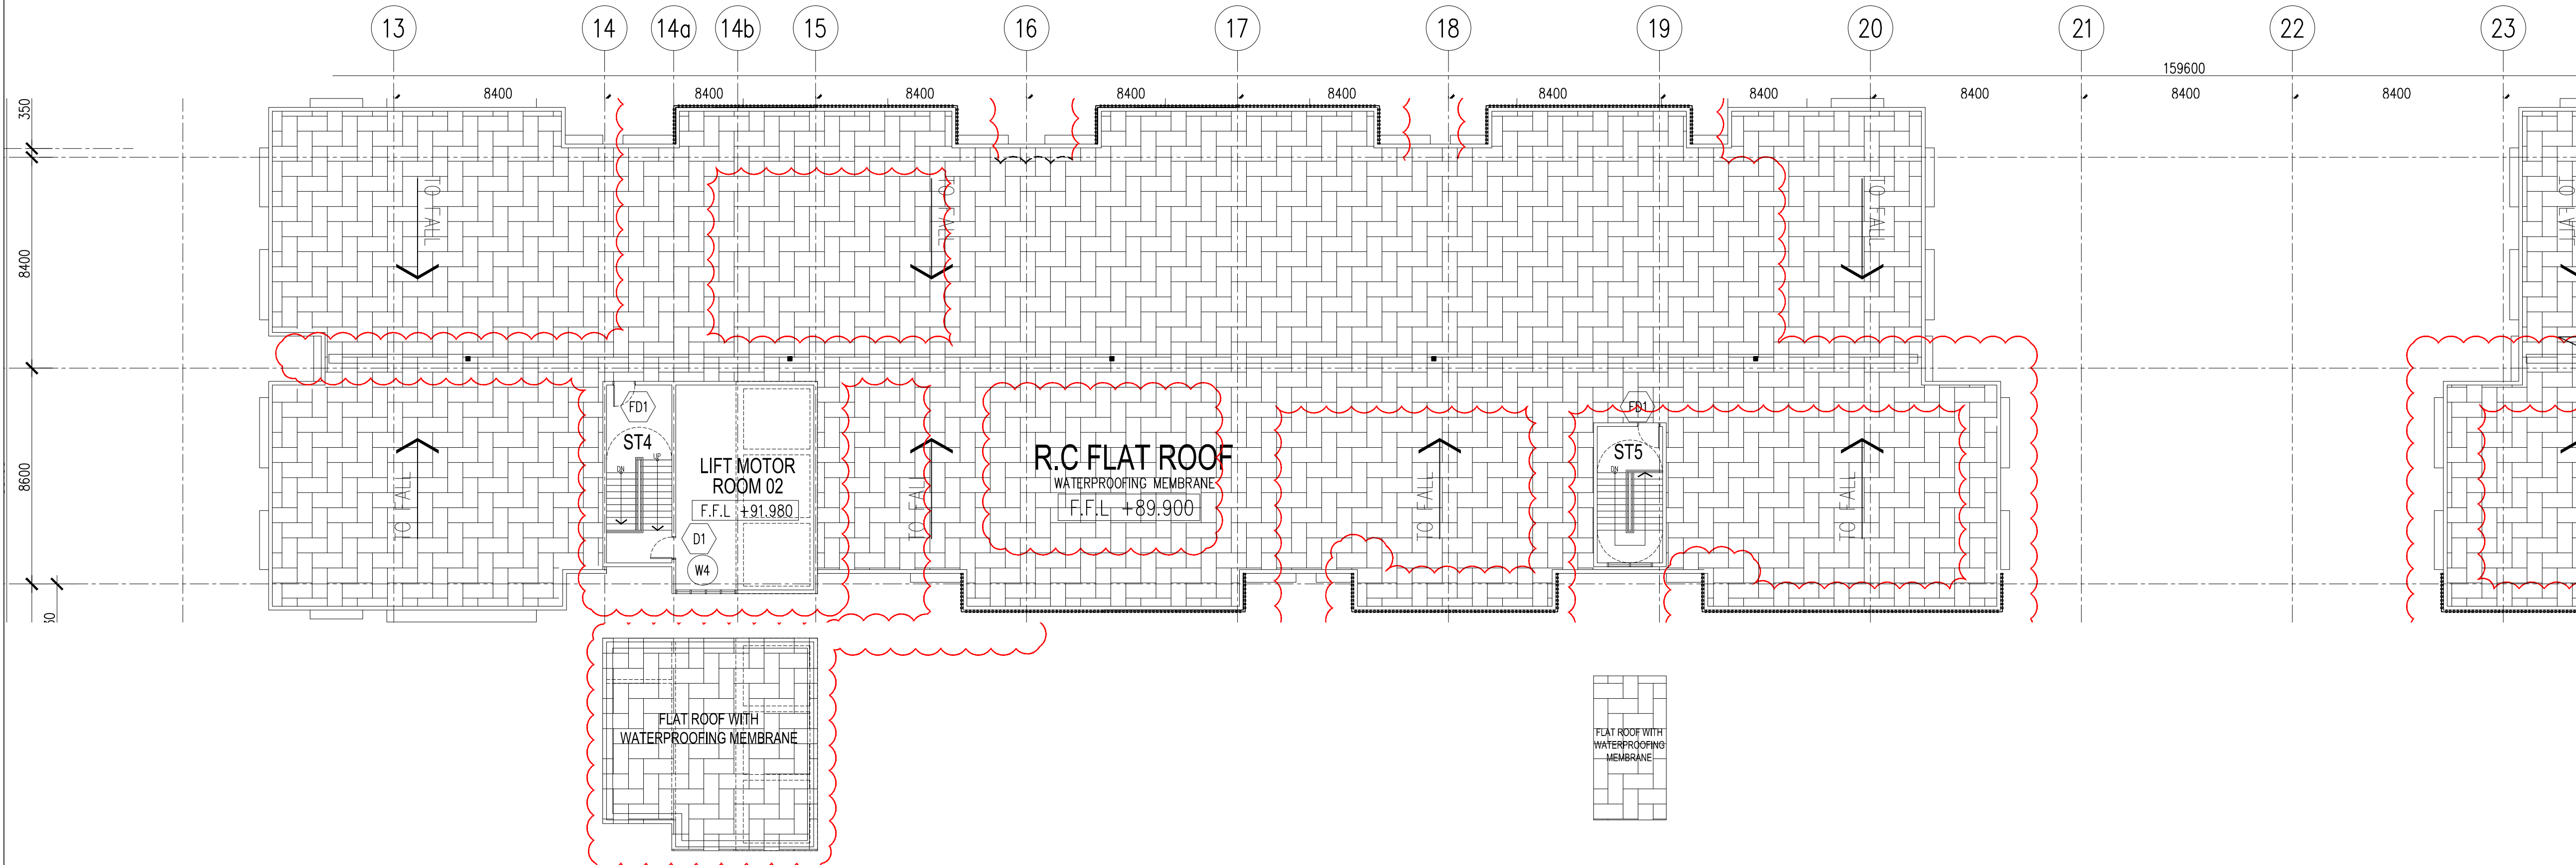


13 WATER PROOFING PLAN DEMARCATION (1 OF 2) – R.C FLAT ROOF LEVEL
100 SCALE = 1 : 150

J:\projects\55714_Batu Kawan Mixed development\LOT 1\557_05-CA\557_CA-A\557_CA-DETAIL\557_CA-534-Waterproofing\557_CA-534-09.dwg 03 Sep. 2018 - 1:53pm Rahim

Hak Cipta Terpelihara. Tidak dibenarkan mencetak mana-mana bahagian ilustrasi dalam apa jua bentuk dan dengan apa cara pun samada secara elektronik, mencetak, mekanik, rakaman atau cara lain sebelum mendapat kebenaran bertulis dari BH YEW ARCHITECTS SDN. BHD.

REV.	DATE	DESCRIPTION	REMARK
A.02	03/09/2018	UPDATING DRAWING (REVISED DETAIL – CLOUDED)	abdul rahim
		REVISED PLAN	

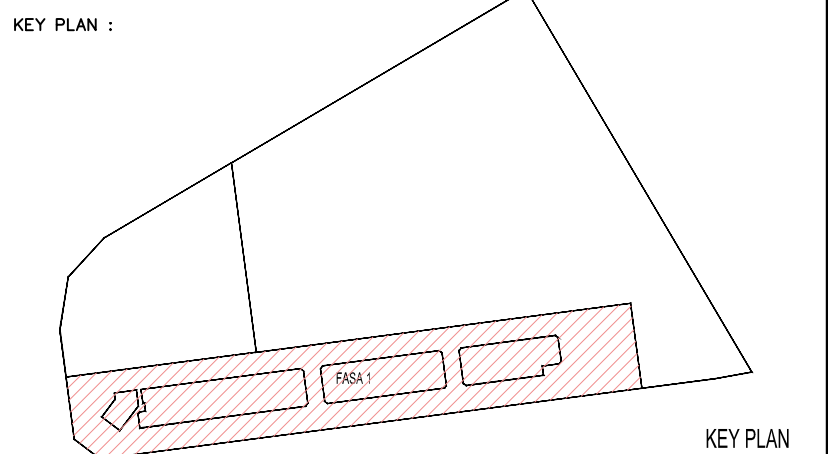

PROJECT TITLE :
CADANGAN MEMBINA PEMBANGUNAN BERCAMPUR DI ATAS LOT 21135, PERSIARAN CASSIA BARAT 3, MUKIM 13, SEBERANG PERAI SELATAN, PULAU PINANG YANG MENGANDUNGI:-
FASA 1
A. 2 BLOK PANGSAPURI PERKHIDMATAN 18 TINGKAT (612 UNIT)
B. KEDAI PEJABAT 3 TINGKAT (196 UNIT)
C. 5 TINGKAT TEMPAT LETAK KENDERAAN

UNTUK : TETUAN PARAMOUNT PROPERTY (PW) SDN. BHD

LAND OWNER & BUILDING OWNER :

NAMA : MR. OOI HUN PENG
JAWATAN : KETUA PEGAWAI EKSEKUTIF
NO IC : 650619-02-5311
ALAMAT : PARAMOUNT PROPERTY (PW) SDN. BHD
WISMA PARAMOUNT, 1A (1ST FLOOR), LORONG BLM 1/1,
BANDAR LAGUNA MERBOK, 08000 SUNGAI PETANI, KEDAH
NO. TEL : 604 - 441 9191 FAX : 604 - 441 9090

KITCHEN SPECIALIST :

QS CONSULTANT :

M&E CONSULTANT :
PERUNDING P.L.A.
Consulting Mechanical & Electrical Engineers.
8-01, WISMA PANTAI, TEL. NO. : (604) 3337990
JALAN WISMA PANTAI, FAX NO. : (604) 3317337
12200 BUTTERWORTH, PENANG. E-MAIL : project@pla-group.com

C&S CONSULTANT :
PERUNDING KELANA
CIVIL & STRUCTURAL ENGINEERS
Level 12, Unit 12(D), Wisma Boon Siew,
No.1, Penang Road, 10000 Penang.
Tel: 2622628, Fax: 2641618
(Company No. AS0232772-W)

DESIGN ARCHITECT :
ARCHITECTURE GROUP - STUDIO A
CPG CONSULTANTS PTE LTD
2388, THOMSON ROAD, #12-00 TOWER B
NOVENA SQUARE, SINGAPORE 307695
TEL : +65 6357 4468 FAX : +65 6357 4469

ARCHITECT :
BH YEW ARCHITECT (SP/Y61)
15TH FLOOR, BANGUNAN AMMETULIFE
NO.1, JALAN LUMUT, 50400 KUALA LUMPUR
TEL (03) 4043-1346 FAX: (03) 4043-1349
EMAIL: yhw@nrasb.com.my

LEMBAGA ARKITER MALAYSIA
Ar. YEW BU HWA
ARKITER
No.Pendaftaran LAM: A/Y61
Saya mengesahkan bahawa pelan-pelan yang dihantar adalah mengikut Undang-Undang Keti Banguan Seragam 1986 dan Undang-Undang Keti Banguan Seragam (Sindiran) 2007 [UGS2007] dan piagam-piagam serta perundangan-perundangan dan piagam-piagam Perundangan Selangor Perai. Saya mengesahkan bahawa kerja-kerja pembinaan akan dijalankan dibawah pengawasan saya. Saya mengesahkan dan mengu bahawa pelan-pelan bangunan adalah seteru dengan pelan kebenaran merancang yang diluluskan dan akan memotuhi ulasan serta syarat-syarat jabatan teknik.

CONSTRUCTION DRAWING
SEPTEMBER 2018

LUKSIAN :

WATER PROOFING PLAN DEMARCATION –R.C FLAT ROOF LEVEL

SCALE: AS SHOWN		CAD NO.: 557_CA-534-12			
DRAWN BY: abdul rahim		CHECKED BY: JANICE		DATE: 03 SEPT 2018	
ORIGINATOR ACRONYM		PROJECT NO.		DISCIPLINE	
BH YEW		55714		ARCH	
DWG STATUS	BLOCK	BLOCK	DWG NO.	DWG NO.	REVISION
CA	—	—	534	12	A.02