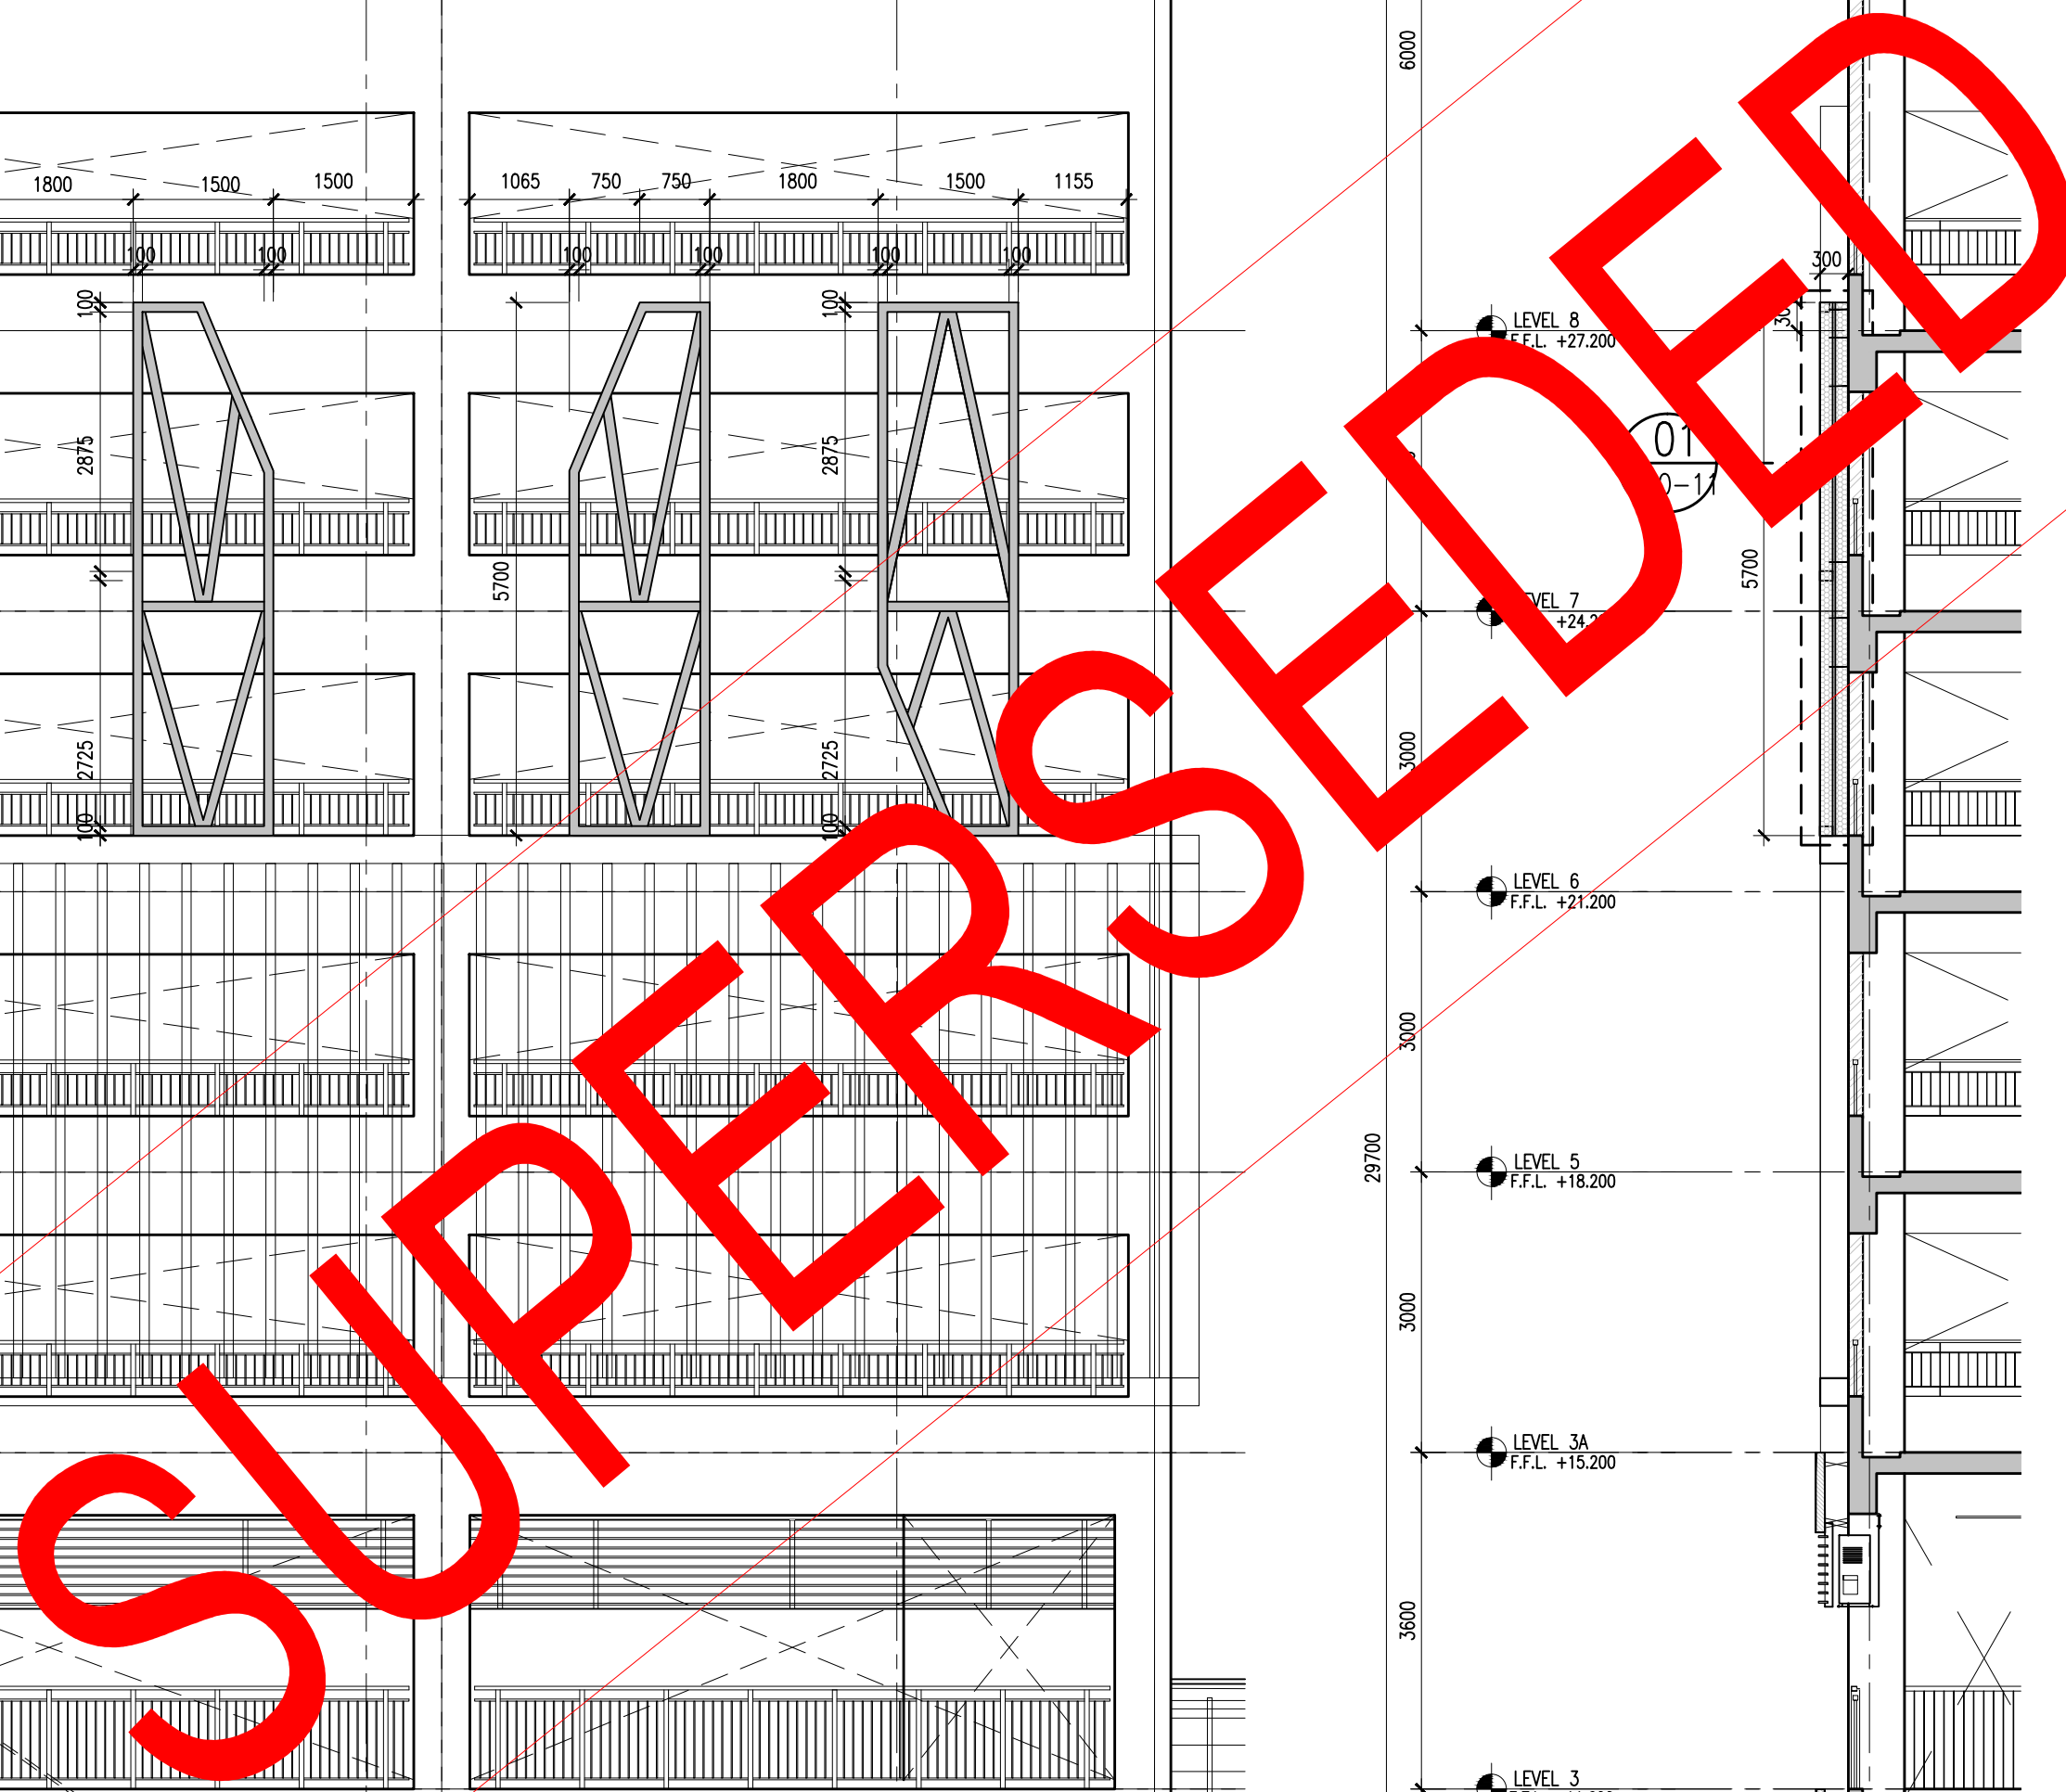


J:\project55\55714_Batu Kawan Mixed development\LOT 1\557_07-FTPIFTP - OUT\2018_12 DEC_LATEST CONSTRUCTION AMENDMENT\557_CA-620-F557-CA-620_04.dwg 17 Dec. 2018 - 11:44am Rahim