
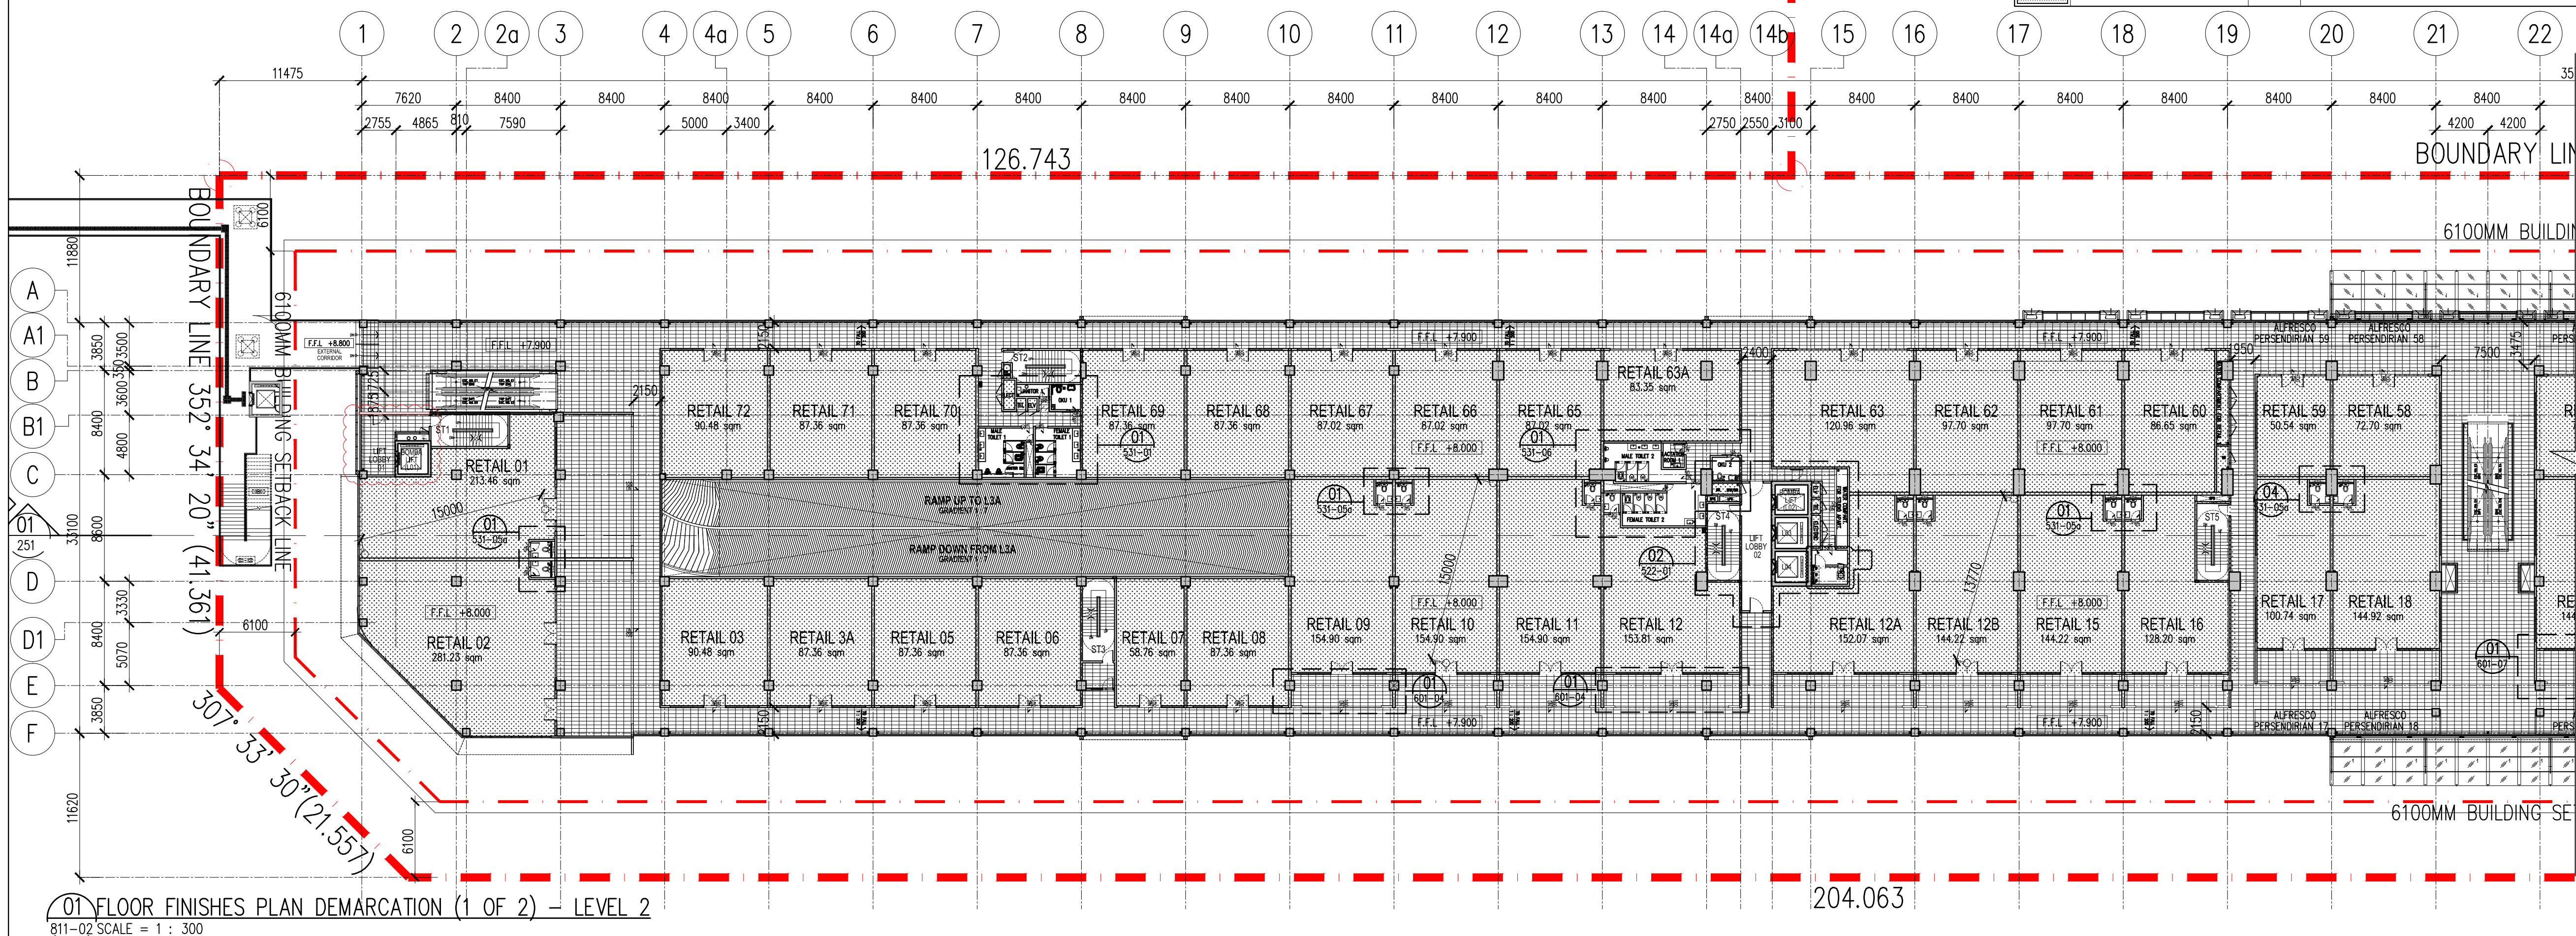


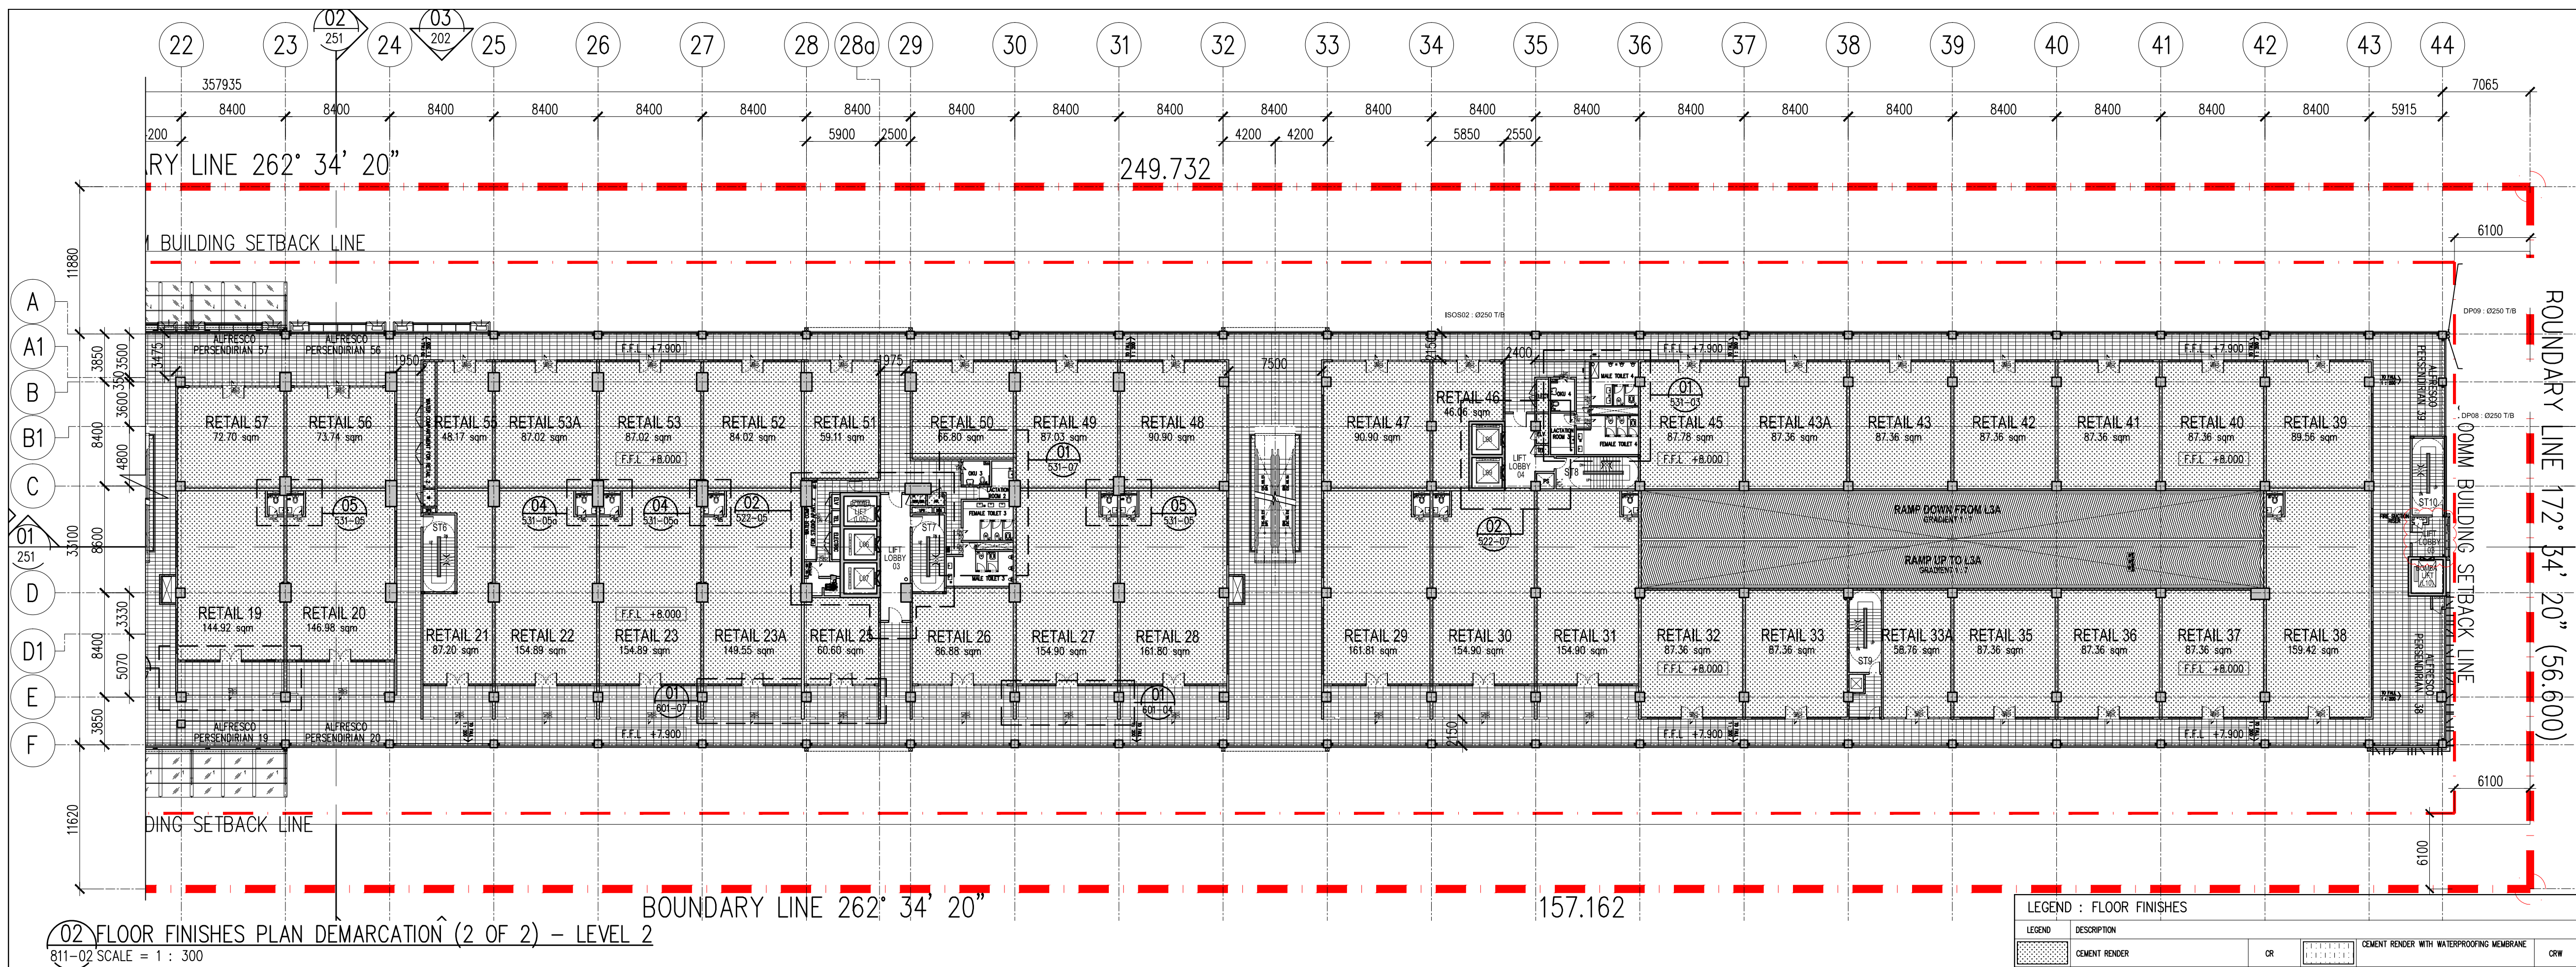

Hak Cipta Terpelihara. Tidak dibenarkan mencetak mana-mana bahagian ilustrasi dalam apa jua bentuk dan dengan apa cara pun samada secara elektronik, mencetak, mekanik, rakaman atau cara lain sebelum mendapat kebenaran bertulis dari BH YEW ARCHITECTS SDN. BHD.

| REV. | DATE       | DESCRIPTION                        | REMARK      |
|------|------------|------------------------------------|-------------|
| A.01 | 05/01/2018 | REVISED FLOOR FINISHES ( CLOUDED ) |             |
| A.02 | 04/09/2018 | REVISED FLOOR FINISHES ( CLOUDED ) | abdul rahim |
|      |            | NEW WALL AND DOOR ( ST 1 & 10 )    |             |

KEY PLAN :

PROJECT TITLE :

CADANGAN MEMBINA PEMBANGUNAN BERCAMPUR DI ATAS LOT 21135, PERSIARAN CASSIA BARAT 3, MUKIM 13, SEBERANG PERAI SELATAN, PULAU PINANG YANG MENDUNGUNI:-

FASA 1

- A. 2 BLOK PANGSAURI PERKHIDMATAN 18 TINGKAT (612 UNIT)
- B. KEADAI PEJABAT 3 TINGKAT (296 UNIT)
- C. 5 TINGKAT TEMPAT LETAK KENDERAAN

UNTUK : TETUAN PARAMOUNT PROPERTY (PW) SDN. BHD

LAND OWNER & BUILDING OWNER :

NAMA : MR. OOI HUN PENG  
JAWATAN : KETUA PEGAWAI EKSEKUTIF  
NO IC : 650619-02-5311  
ALAMAT : PARAMOUNT PROPERTY (PW) SDN. BHD  
WISMA PARAMOUNT, 1A (1ST FLOOR), LORONG BLM 1/1,  
BANDAR LAGUNA MERBOK, 08000 SUNGAI PETANI, KEDAH  
NO. TEL : 604 - 441 9191 FAX : 604 - 441 9090

KITCHEN SPECIALIST :

QS CONSULTANT :

M&E CONSULTANT :

PERUNDING P.L.A.  
Consulting Mechanical & Electrical Engineers.  
8-01, WISMA PANTAI, TEL. NO. : (604) 3337990  
JALAN WISMA PANTAI, FAX NO. : (604) 3317337  
12200 BUTTERWORTH, PENANG. E-MAIL : project@pla-group.com

C&S CONSULTANT :

PERUNDING KELANA  
CIVIL & STRUCTURAL ENGINEERS  
Level 12, Unit 12(D), Wisma Boon Siew,  
No.1, Penang Road, 10000 Penang.  
Tel: 2622628, Fax: 2641618  
(Company No. ASD232772-W)

DESIGN ARCHITECT :

ARCHITECTURE GROUP - STUDIO A  
CPG CONSULTANTS PTE LTD  
238B, THOMSON ROAD, #12-00 TOWER B  
NOVENA SQUARE, SINGAPORE 307695  
TEL : +65 6357 4468 FAX : +65 6357 4469

ARCHITECT :

BH YEW ARCHITECT (SP/Y61)  
15TH FLOOR, BANGUNAN AMMETLIFE  
NO.1, JALAN LUMUT, 50400 KUALA LUMPUR  
TEL: (03) 4043-1346 FAX: (03) 4043-1349  
EMAIL: yhw@nrasb.com.my

CONSTRUCTION DRAWING  
SEPTEMBER 2018

LURKUN :

FLOOR FINISHES PLAN DEMARCATION  
-LEVEL 2

| SCALE:                   | CAD NO:               | DATE:               |
|--------------------------|-----------------------|---------------------|
| AS SHOWN                 | 557-CA-811-02         | 04 SEPT 2018        |
| DRAWN BY:<br>abdul rahim | CHECKED BY:<br>JANICE | DISCIPLINE:<br>ARCH |
| ORIGINATOR ACRONYM       | PROJECT NO.           |                     |
| BH YEW                   | 55714                 |                     |
| DWG STATUS               | BLOCK                 | DWG NO.             |
| CA                       | -                     | 811                 |

AS SHOWN

DATE:

04 SEPT 2018

DISCIPLINE:

ARCH

DWG STATUS

BLOCK

DWG NO.

811

02

A.02