



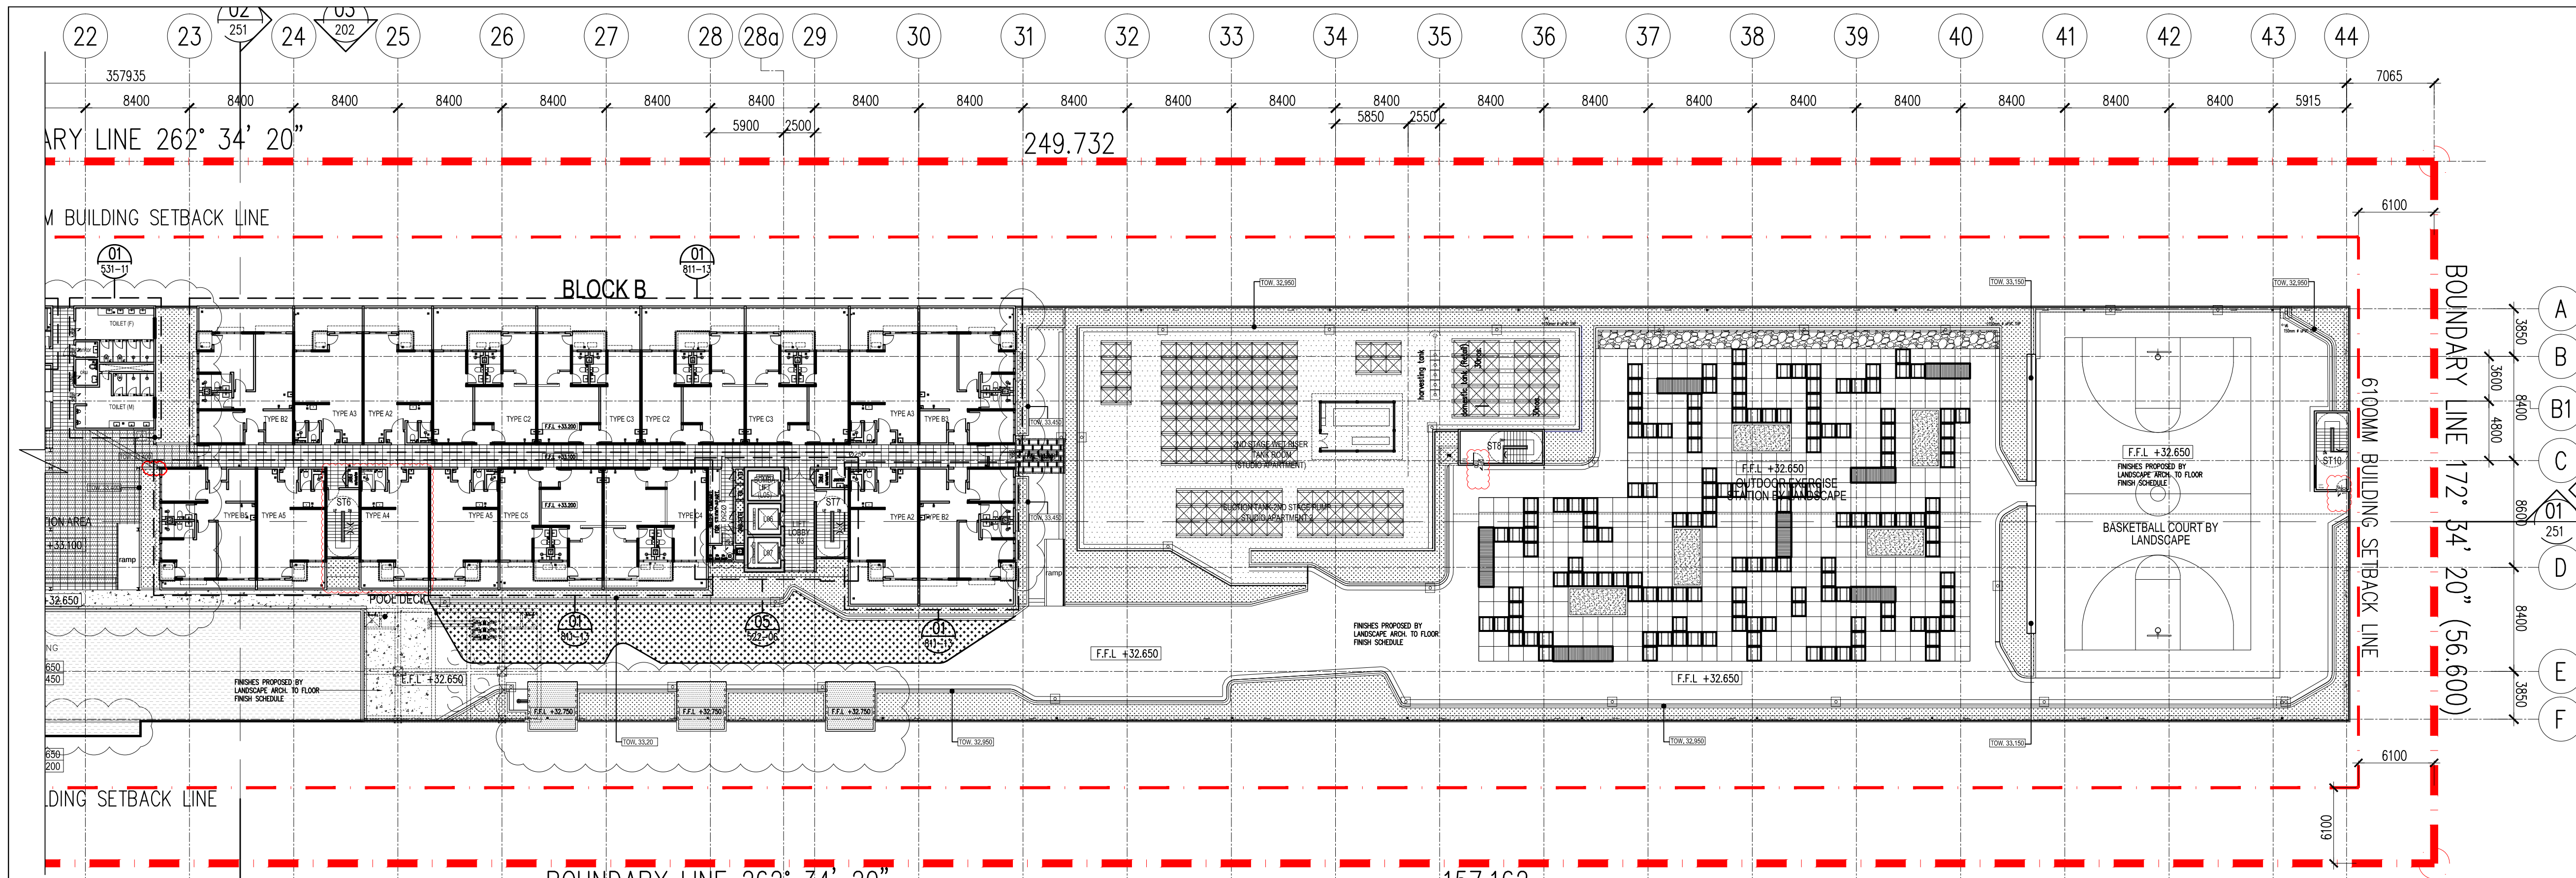

02 FLOOR FINISHES PLAN DEMARCATION (2 OF 2) - LEVEL 9
811-08 SCALE = 1 : 300

NOTE:
LANDSCAPE AND FLOOR FINISHES TO
ARCH'S LANDSCAPE DETAIL

LEGEND : FLOOR FINISHES			
LEGEND	DESCRIPTION	OR	DESCRIPTION
	CEMENT RENDER	OR	CEMENT RENDER WITH WATERPROOFING MEMBRANE
	NON METALLIC FLOOR HARDENER WITH POWEX FLOAT FINISH	CE	DURABLE HETEROGENEOUS COMMERCIAL FLOORING / LAMINATED FLOORING (ANTI-SOACRICH)
	300MM X 600MM NON-SLIP PORCELAIN TILES	HT-PT	
	300MM X 600MM PORCELAIN TILES	HT	
	COMPOSITE FLOOR SOLID DECK (L)	CF	
	300MM X 300MM PORCELAIN TILES	HT-1	NOTE: 1) ALL STAIRCASE AND STEP C/W HEAVY DUTY NOSING TILES FOR STL, REFER TO CAS DRAWING. 2) REFER TO SCHEDULE OF FINISHES FOR SCOPE.
	VINYL FINISH	VF	

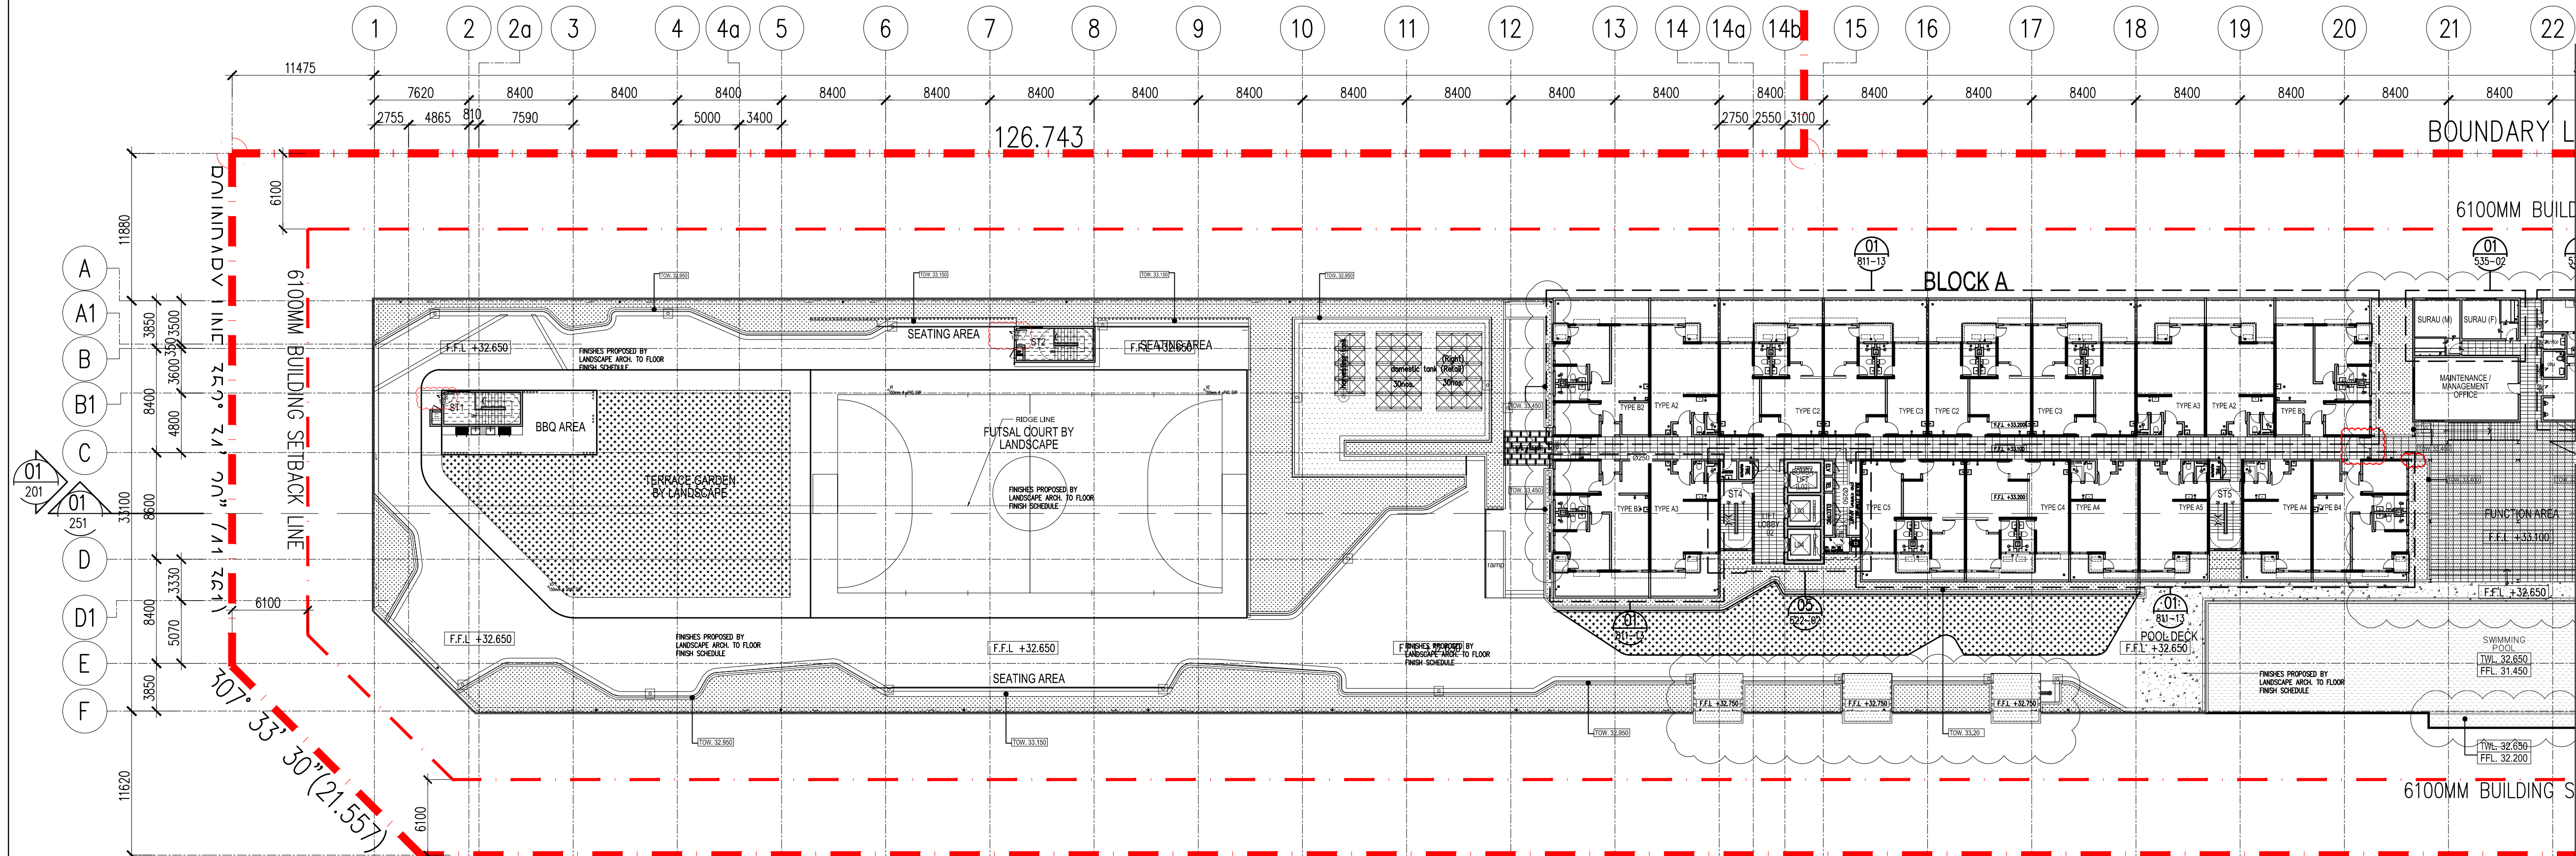

01 FLOOR FINISHES PLAN DEMARCATION (1 OF 2) - LEVEL 9
811-08 SCALE = 1 : 300

Hak Cipta Terpelihara. Tidak dibenarkan mencetak mana-mana bahagian ilustrasi dalam apa jua bentuk dan dengan apa cara pun samada secara elektronik, mencetak, mekanik, rakaman atau cara lain sebelum mendapat kebenaran bertulis dari BH YEW ARCHITECTS SDN. BHD.

REV.	DATE	DESCRIPTION	REMARK
A.01	05/01/2018	REVISED FLOOR FINISHES (CLOUDED)	
	04/09/2018	UPDATING DRAWING	abdul rahim

KEY PLAN :

PROJECT TITLE :
CADANGAN MEMBINA PEMBANGUNAN BERCAMPUR DI ATAS LOT 21135, PERSIARAN CASSIA BARAT 3, MUKIM 13, SEBERANG PERAI SELATAN, PULAU PINANG YANG MENDUNGKI:-

FASA 1
A. 2 BLOK PANGSAPURI PERKHIDMATAN 18 TINGKAT (612 UNIT)
B. KEDAI PEJABAT 3 TINGKAT (196 UNIT)
C. 5 TINGKAT TEMPAT LETAK KENDERAAN

UNTUK : TETUAN PARAMOUNT PROPERTY (PW) SDN. BHD

LAND OWNER & BUILDING OWNER :

NAMA : MR. OOI HUN PENG
JAWATAN : KETUA PEGAWAI EKSEKUTIF
NO IC : 650619-02-5311
ALAMAT : PARAMOUNT PROPERTY (PW) SDN. BHD
WISMA PARAMOUNT, 1A (1ST FLOOR), LORONG BLM 1/1,
BANDAR LAGUNA MERBOK, 08000 SUNGAI PETANI, KEDAH
NO. TEL : 604 - 441 9191 FAX : 604 - 441 9090

KITCHEN SPECIALIST :

OS CONSULTANT :

M&E CONSULTANT :
PERUNDING P.L.A.
Consulting Mechanical & Electrical Engineers.
8-01, WISMA PANTAI, TEL. NO. : (604) 3337990
JALAN WISMA PANTAI, FAX NO. : (604) 3317337
12200 BUTTERWORTH, PENANG. E-MAIL : project@pla-group.com

C&S CONSULTANT :
PERUNDING KELANA
CIVIL & STRUCTURAL ENGINEERS
Level 12, Unit 12(D), Wisma Boon Siew,
No.1, Penang Road, 10000 Penang.
Tel: 2622628, Fax: 2641618
(Company No. ASD232772-W)

DESIGN ARCHITECT :
ARCHITECTURE GROUP - STUDIO A
CPG CONSULTANTS PTE LTD
238B, THOMSON ROAD, #12-00 TOWER B
NOVENA SQUARE, SINGAPORE 307685
TEL : +65 6357 4468 FAX : +65 6357 4469

ARCHITECT :
BH YEW ARCHITECT (SP/Y61)
15TH FLOOR, BANGUNAN AMMETLIFE
NO.1, JALAN LUMUT, 50400 KUALA LUMPUR
TEL: (03) 4043-1346 FAX: (03) 4043-1349
EMAIL: yhw@nrasb.com.my

LEMBAGA ARKITEK MALAYSIA
No.Pendaftaran : AM/ A/Y61

Saya mengesahkan bahawa pelan-pelan yang dihangkat adalah mengikut Undang-Undang Keil Bangunan Seragam 1986 dan Undang-Undang Keil Bangunan Seragam (pindaan) 2007 (UKMS2007) dan gundukan-pindaan serta gubahan-gubahan dan pelan-pelan Majlis Perbandaran Seberang Perai. Saya mengesahkan bahawa kerja-kerja pembinaan akan dijalankan dengan penuh keyakinan. Saya mengesahkan dan menguak bahawa pelan-pelan bangunan adalah setlra dengan pelan kebenaran memiscany yang diluluskan dan akan diambil ulian serta syarat-syarat jabatan telitid.

CONSTRUCTION DRAWING
JANUARY 2018

LURKSN :

FLOOR FINISHES PLAN DEMARCATION -LEVEL 9

SCALE:	CAD NO:	DATE:
AS SHOWN	557-CA-811-08	05 JAN 2018

DRAWN BY:	CHECKED BY:	DISCIPLINE:
abdul rahim	HAZRAL/IANICE	ARCH

ORIGINATOR ACRONYM	PROJECT NO.	DISCIPLINE
BH YEW	55714	ARCH

DWG STATUS	BLOCK	BLOCK	DWG NO.	DWG NO.	REVISION
CA	-	-	811	08	A.01

J:\projects\55714_Batu Kawan Mixed development\LOT 11557_05-CA\557_CA-A\557_CA-DETAIL\557_CA-811-Floor Finishes Demarcation\557_CA-811-08.dwg 07 Dec. 2018 - 9:16am Shamsury