


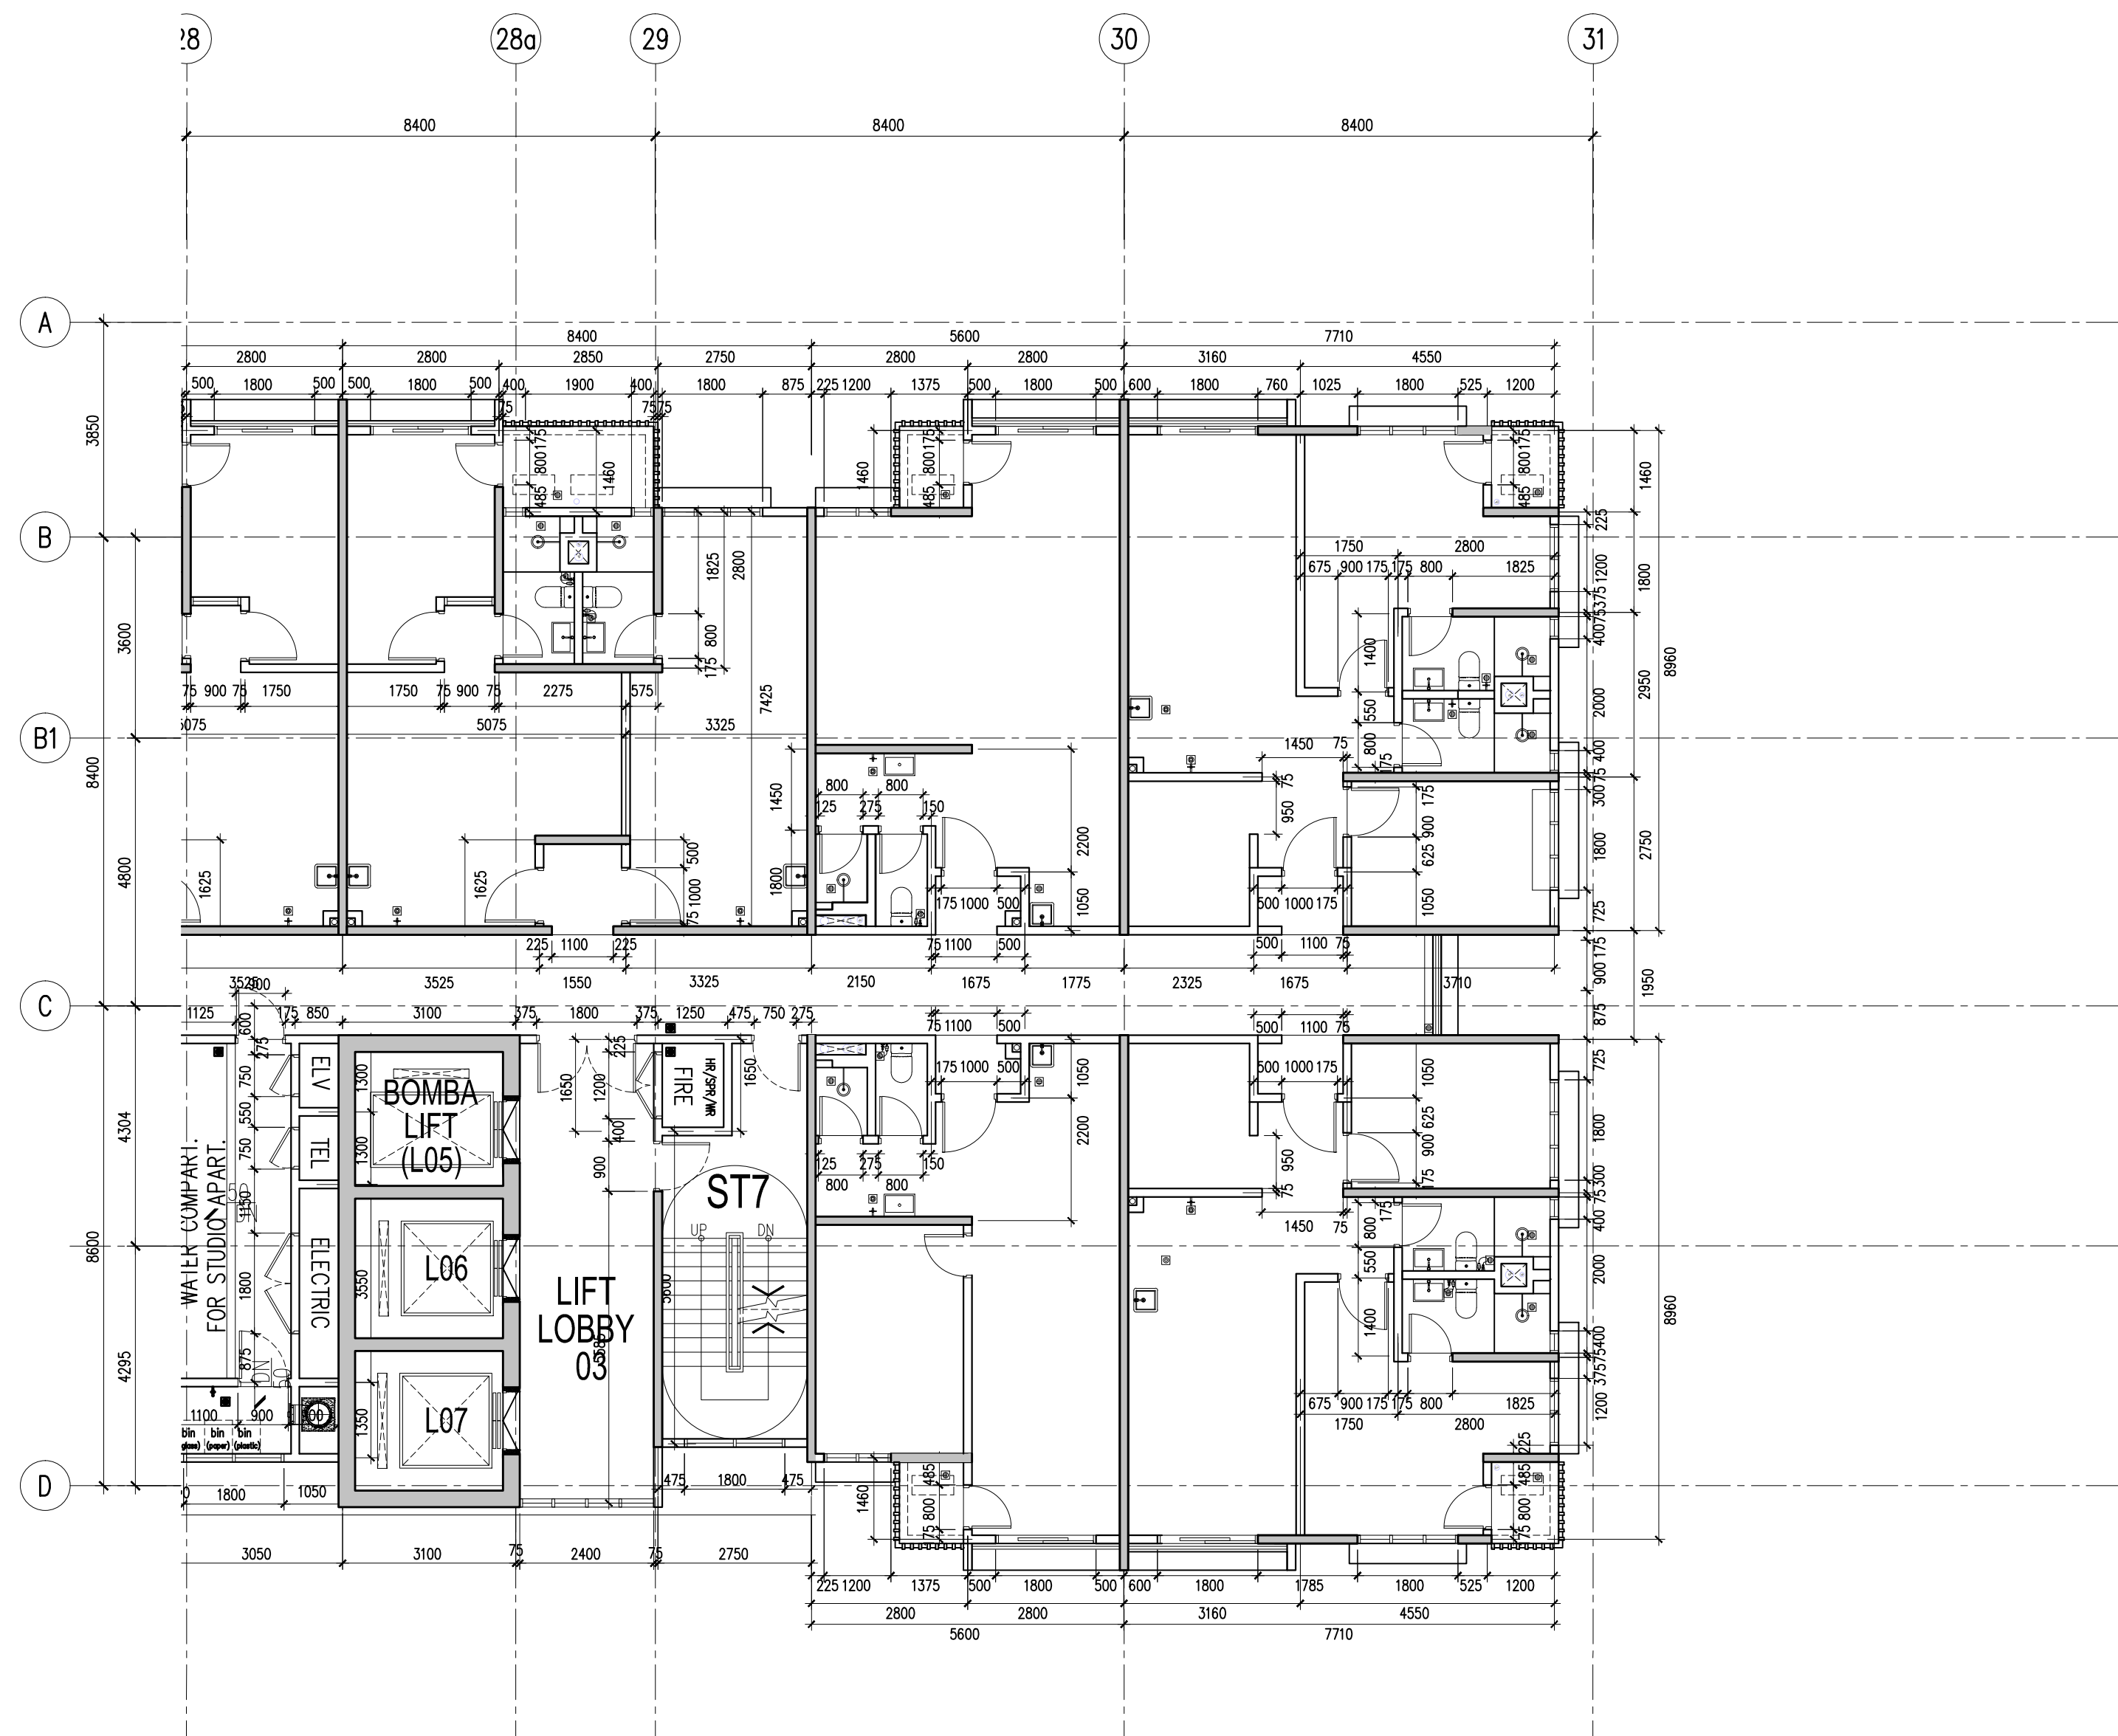

J:\project\55\55714 Batu Kawan Mixed development\PLOT 1557 07-FTP\FTP - OUT\2018 12 DEC LATEST CONSTRUCTION AMENDMENT\557 CA-872-Wall Setting Out\acad(binded)\557 CA-877 01-04.dwg 06 Dec. 2018 - 4:39pm Shamsurru

WALL SETTING OUT

SCALE: AS SHOWN		CAD NO.: 557-CA-877-04			
DRAWN BY: abdul rahim		CHECKED BY: HAZRAL/JANICE		DATE: 03 DEC 2018	
ORIGINATOR ACRONYM		PROJECT NO.		DISCIPLINE	
BH YEW		55714		ARCH	
DWG STATUS	BLOCK	BLOCK	DWG NO.	DWG NO.	REVISION
CA	-	-	877	04	A.02