



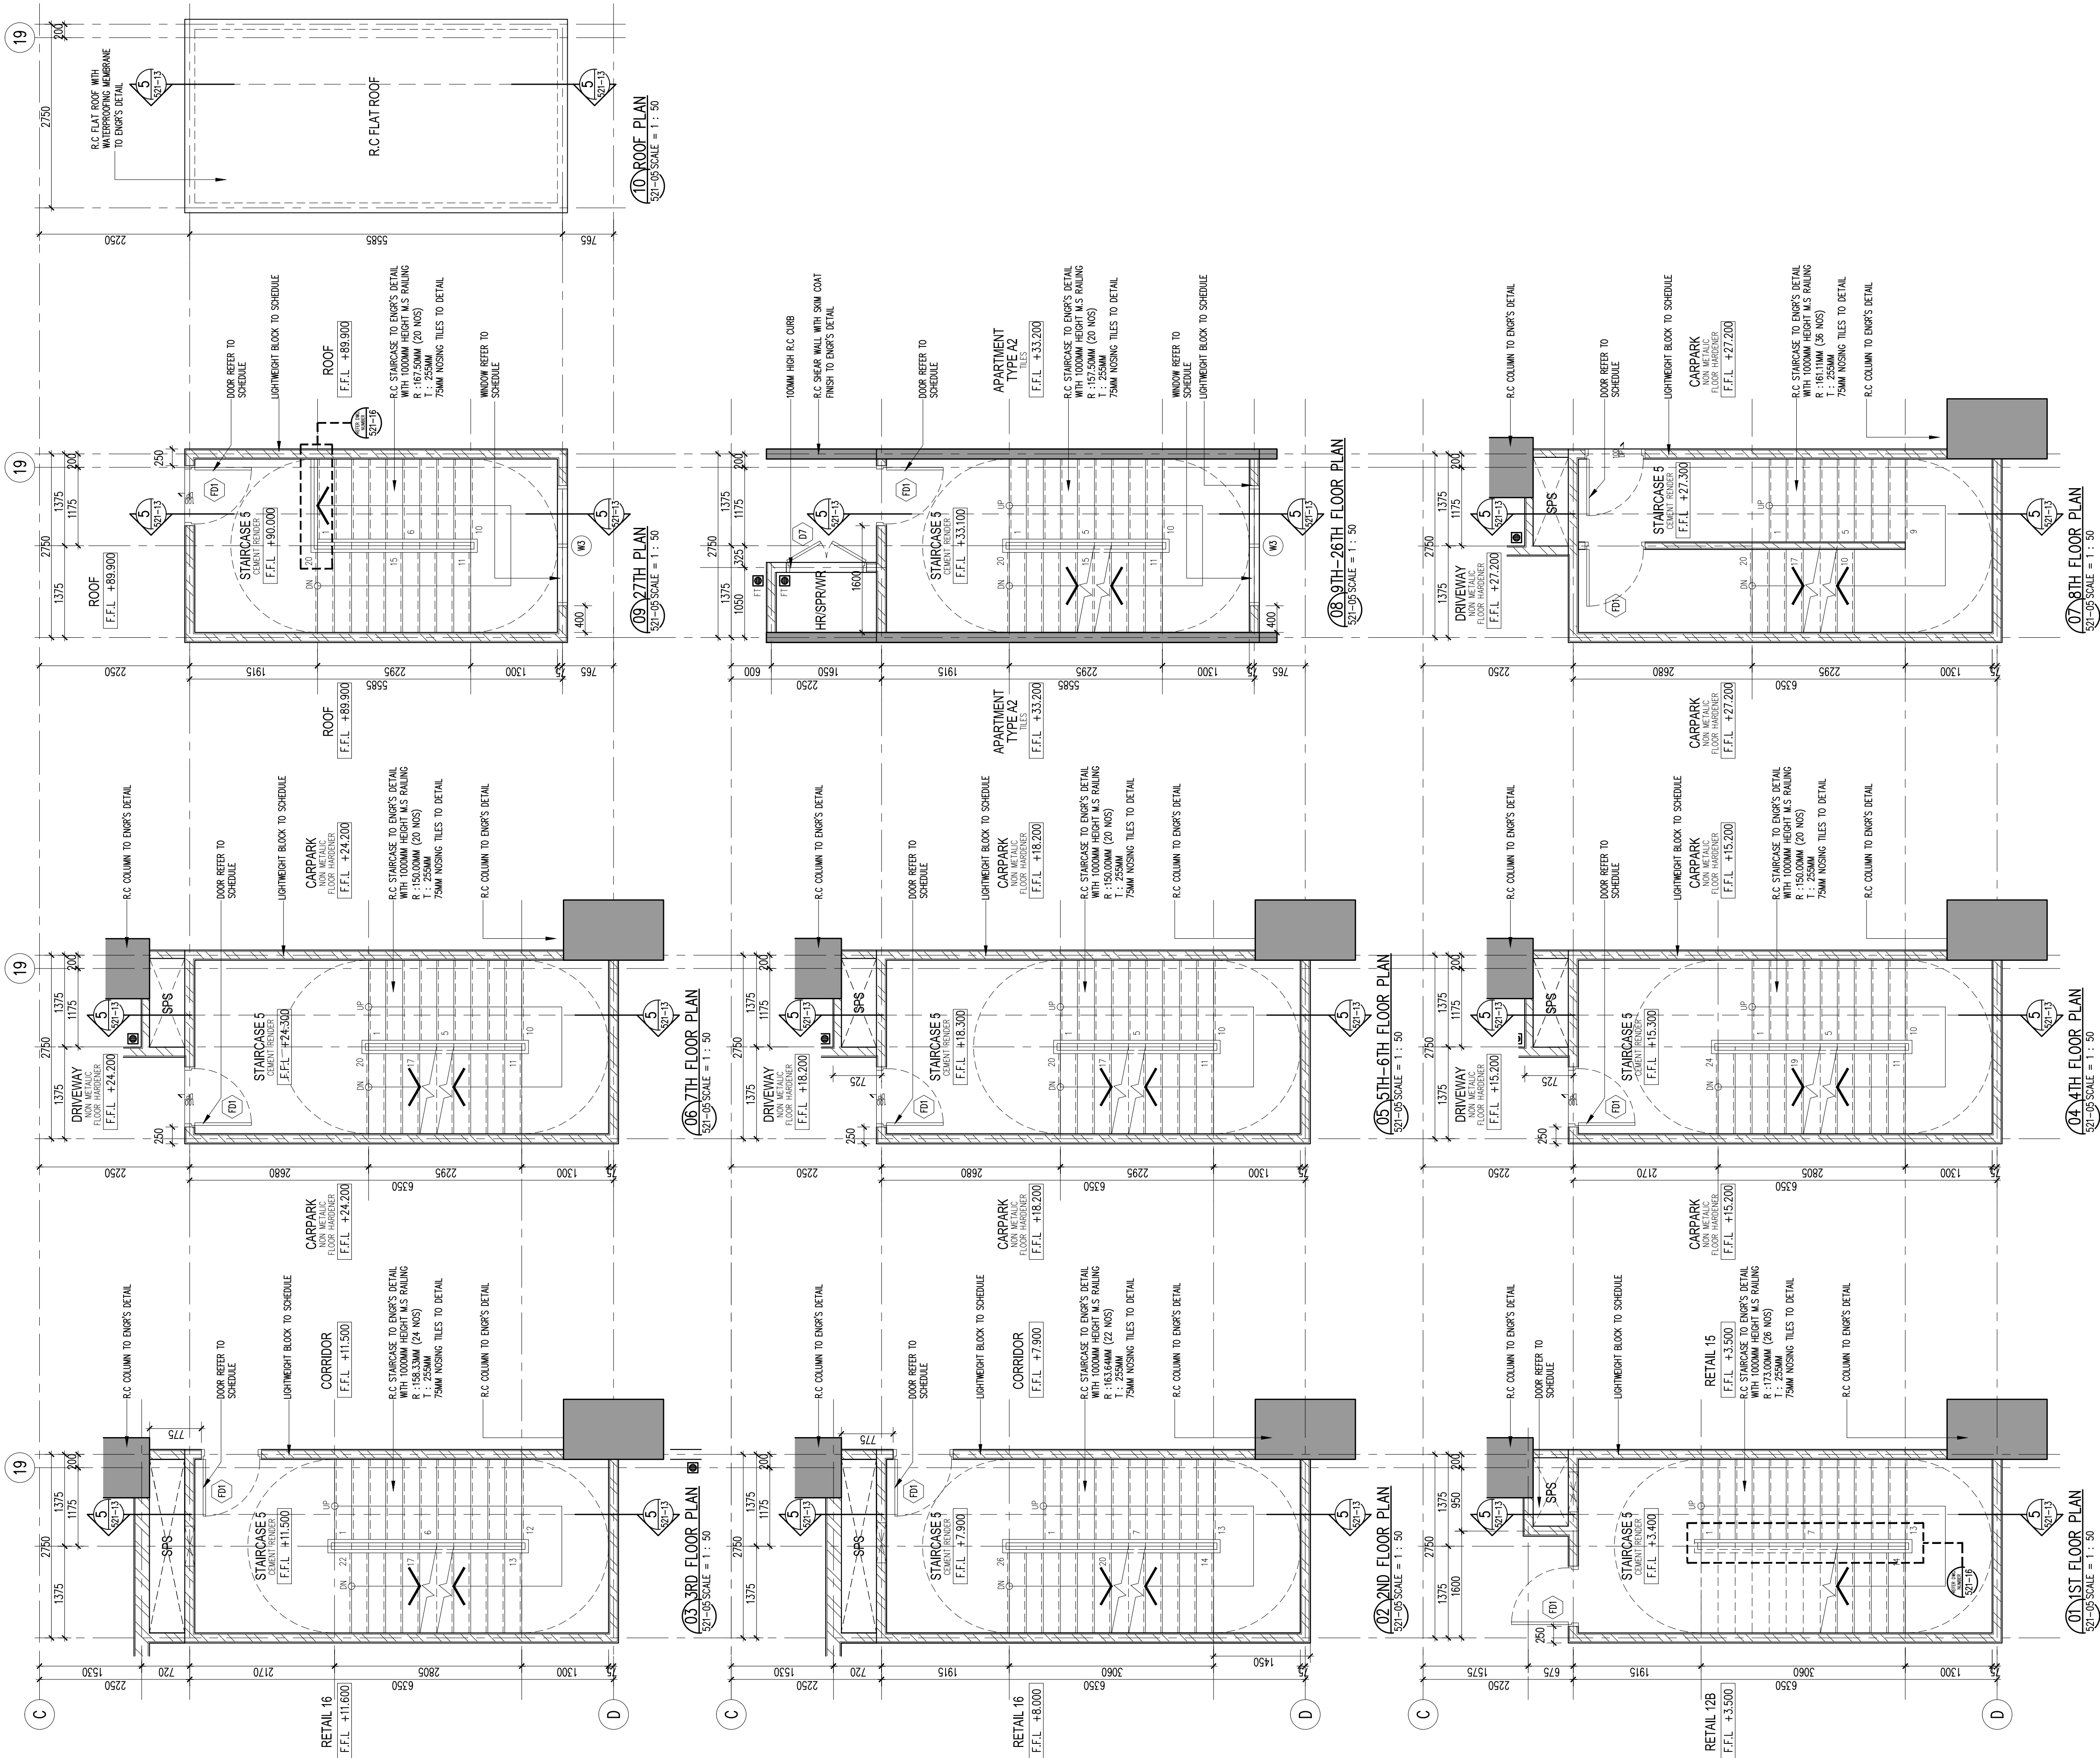

NOTE:
OPENING AT SERVICES RISERS/SHAFT SHALL
BE SEALED UP UPON COMPLETION.

REV.	DATE	DESCRIPTION	REMARK
A.02	08/05/2017	REVISED STAIRCASE DETAIL	

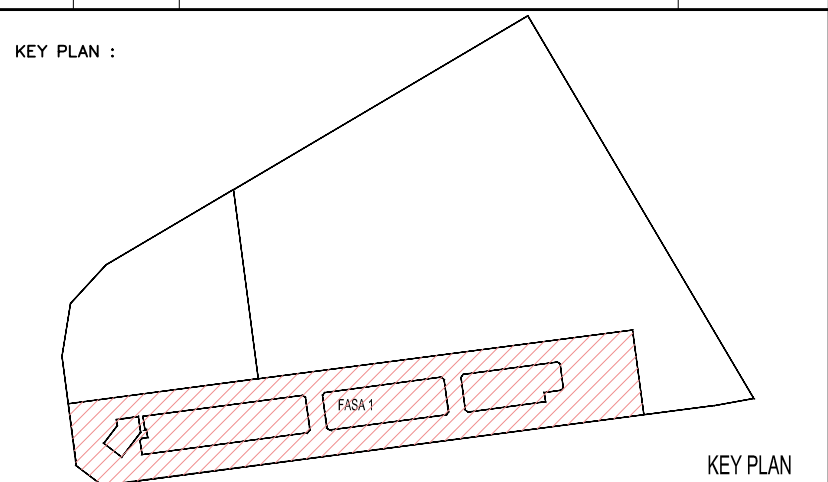

PROJECT TITLE
CADANGAN PEMBANGUNAN BERCAMPUR (FASA 1) DI ATAS LOT 21608
(SEBAHAGIAN LOT 21135, PERSIARAN CASSIA BARAT 3, MUKIM 13,
SEBERANG PERAI SELATAN, PULAU PINANG YANG MENGANDUNGI:-

- A. 2 BLOK PANGSAPURI PERKHIDMATAN 18 TINGKAT (612 UNIT)
- B. KEDAI PEJABAT 3 TINGKAT (196 UNIT)
- C. 5 TINGKAT TEMPAT LETAK KENDERAAN

PELAN PINDAAN DAN TAMBAHAN KEPADA PELAN LULUS NO. RUJ
MPSP/40/20-73/42, BERTARIKH 17.08.2016

UNTUK : TETUAN PARAMOUNT PROPERTY (PW) SDN. BHD

LAND OWNER & BUILDING OWNER :

NAMA : MR. OOI HUN PENG
JAWATAN : KETUA PEGAWAI EKSEKUTIF
NO IC : 650619-02-5311
ALAMAT : PARAMOUNT PROPERTY (PW) SDN. BHD
WISMA PARAMOUNT 1A (1ST FLOOR), LORONG BLM 1/1,
BANDAR LAGUNA MERBOK, 08000 SUNGAI PETANI, KEDAH
NO. TEL : 604 - 441 9191 FAX : 604 - 441 9090

KITCHEN SPECIALIST :

QS CONSULTANT :

M&E CONSULTANT :
PERUNDING P.L.A.
Consulting Mechanical & Electrical Engineers.
8-01, WISMA PANTAI, TEL NO. : (604) 3337990
JALAN WISMA PANTAI, FAX NO. : (604) 3317337
12200 BUTTERWORTH, PENANG. E-MAIL : project@pla-group.com

C&S CONSULTANT :
PERUNDING KELANA
CIVIL & STRUCTURAL ENGINEERS
Level 12, Unit 12(0), Wisma Boon Siew,
No.1, Penang Road, 10000 Penang.
Tel: 2622628, Fax: 2641618
(Company No. AS0232772-W)

DESIGN ARCHITECT :
CPG
ARCHITECTURE GROUP - STUDIO A
CPG CONSULTANTS PTE LTD
238B, THOMSON ROAD, #12-02 TOWER B
NOVENA SQUARE, SINGAPORE 307685
TEL : +65 6357 4468 FAX : +65 6357 4469

ARCHITECT :
BH YEW
ARCHITECT (SP/Y61)
15TH FLOOR, BANGUNAN AMMETLIFE
NO.1, JALAN LUMUT, 50400 KUALA LUMPUR
TEL: (03) 4043-1346 FAX: (03) 4043-1349
EMAIL: yhw@nrasb.com.my

LIPIA
ARKITEK
MALAYSIA
Ar. YEW BU HWA
ARKITEK
No. Pendaftaran: I.A.M.A/Y61
Saya mengesahkan bahawa pelan-pelan yang dihangkat adalah mengikut Undang-Undang Keil Bangunan
Seragam 1986 dan Undang-Undang Keil Bangunan Seragam (gubahan) 2007 (UKS2007) dan
pihakan-pihsan serta gubahan-gubahan dan pihsan-pihsan Majlis Perancangan Seberang Perai.
Saya mengesahkan bahawa kerja-kerja pembinaan dan dijangka diawasi dengan perijinan saya.
Saya mengesahkan dan mengu bahawa pelan-pelan bangunan adalah setlra dengan pelan kebenaran
merancang yang diluluskan dan dan mematuhi uluan serta syarat-syarat jabatan berkaitan.

CONSTRUCTION DRAWING
MAY 2017

LURKAN :

STAIRCASE 5 DETAIL
PLANS - LEVEL 1ST. TO ROOF

SCALE: AS SHOWN	CAD NO: 557_CA-521-05	DATE: MAY 2017
DRAWN BY: JANCE	CHECKED BY: JANCE	DISCIPLINE: ARCH
ORIGINATOR ACRONYM BH YEW	PROJECT NO. 55714	REVISION A.02
DWG STATUS CA	LOT -	LEVEL -
DWG NO. 521	REVISION A.02	