


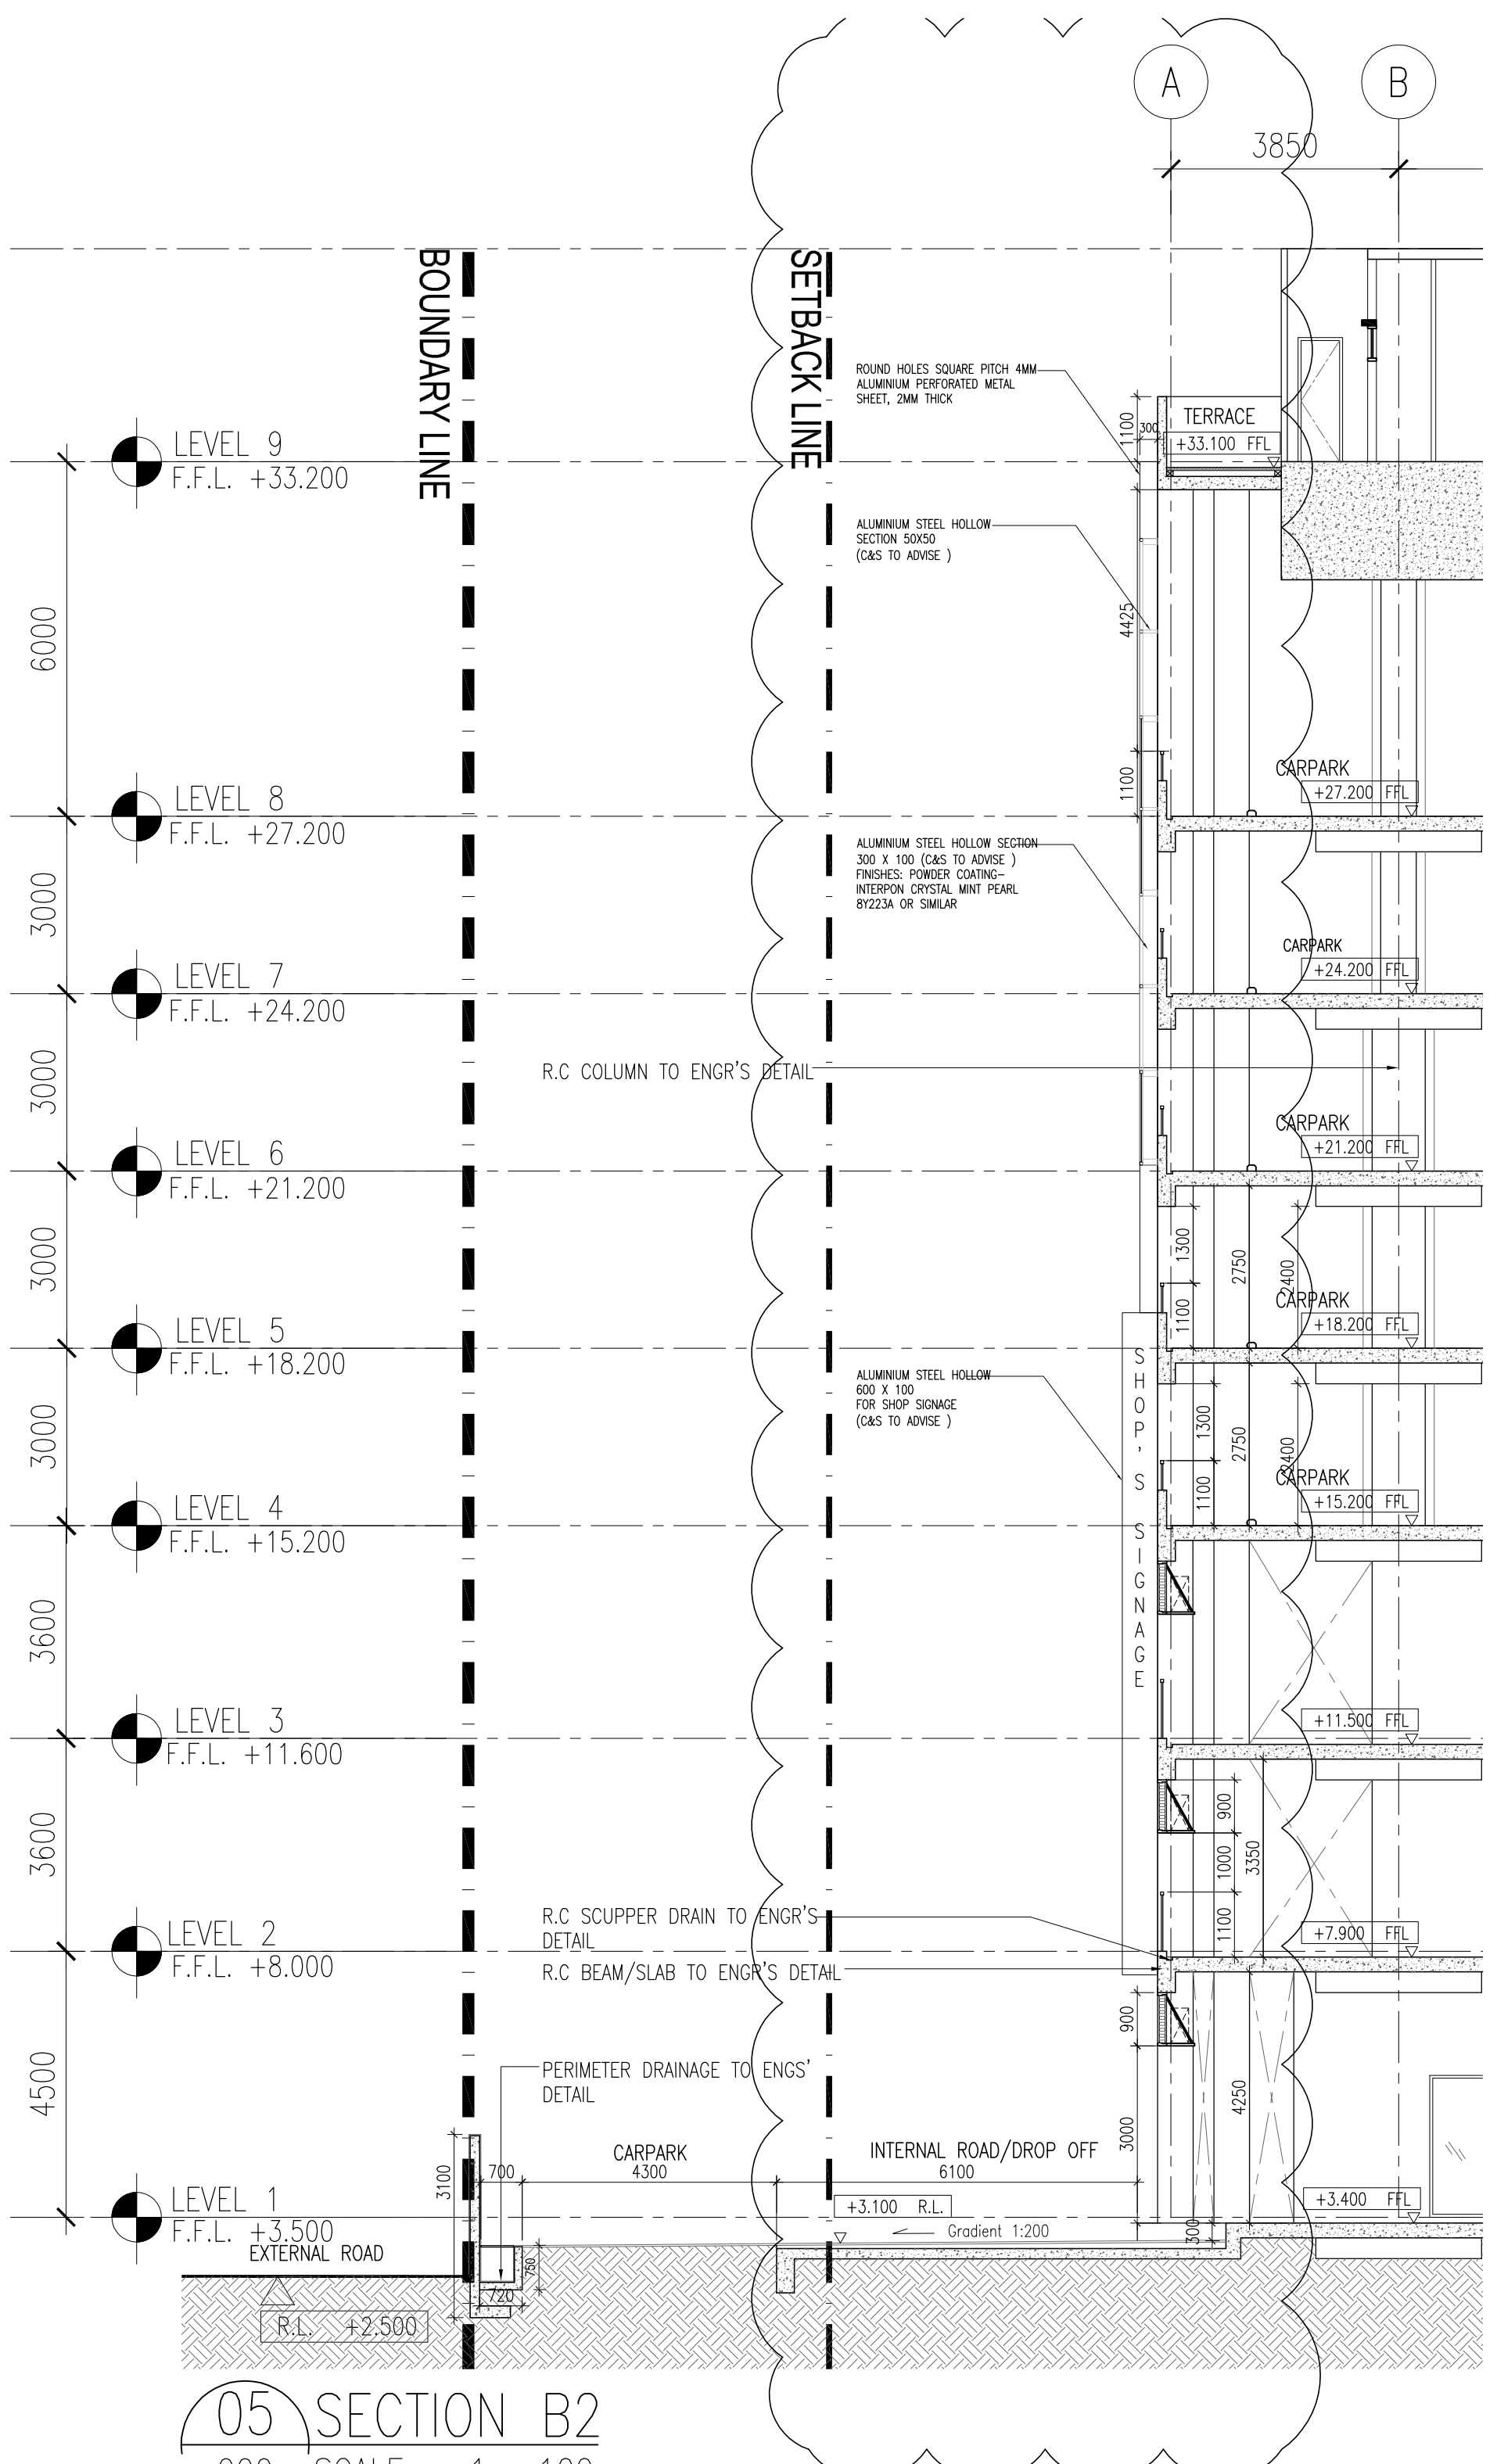

05 SECTION B2