


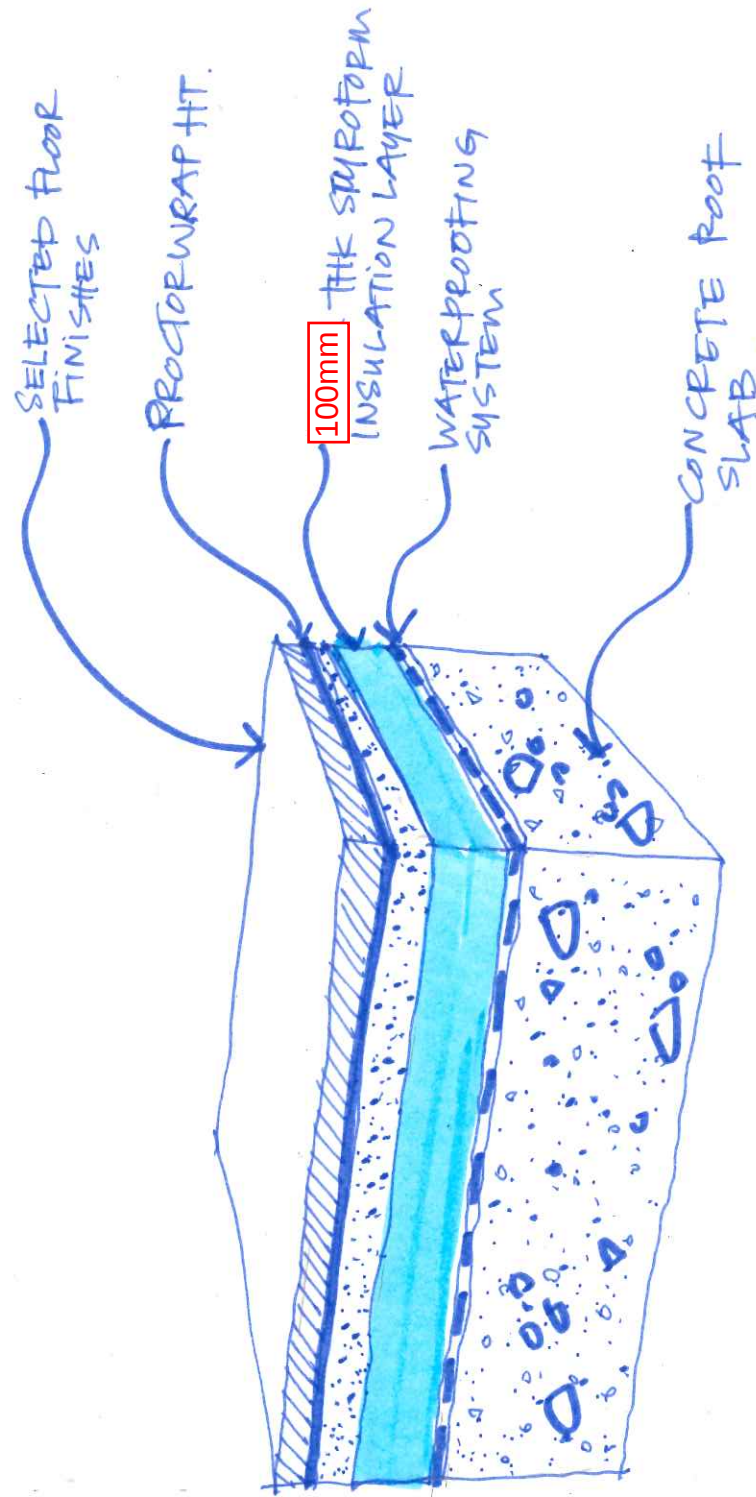

P.C. FLAT ROOF WITH
THERMAL INSULATION DETAIL