

BH YEW		55714		ARCH	
ENG STATUS	LOF	ATTRIBUTE	LOCAL	ENG NO.	REVISION
DD	-	-		101	00









AN: YEW BU HUA

SCALE 1:400		DWG NO: 557_001-101			
DRAWN BY: —		CHECKED BY: JANICE		DATE: FEBRUARY 2017	
ORDINATOR AGENCY		PROJECT NO.		DISCIPLINE	
BH YEW		55714		ARCH	
DWG STATUS	LOT	ATTRIBUTE	LEVEL	DWG NO.	REVISION
DD	—	—		101	00


[illegible][illegible]

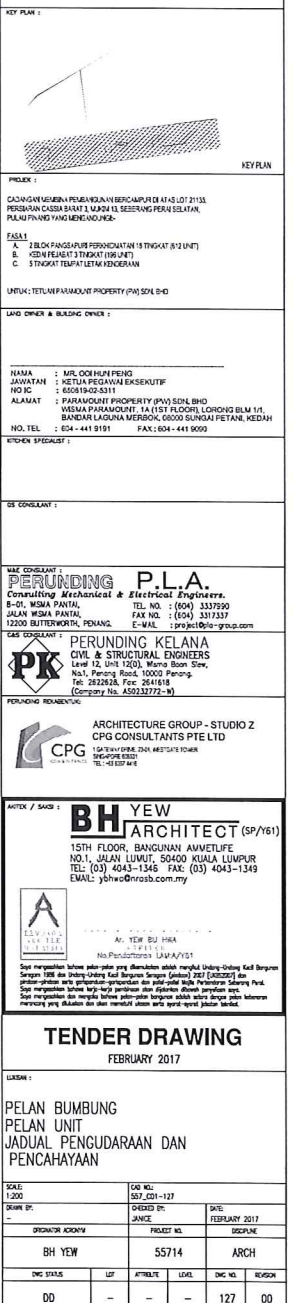File: H:\project55\55714_ Batu Kay
 Searching for invalid reference



the Grid lines from bottom to top shall be same.

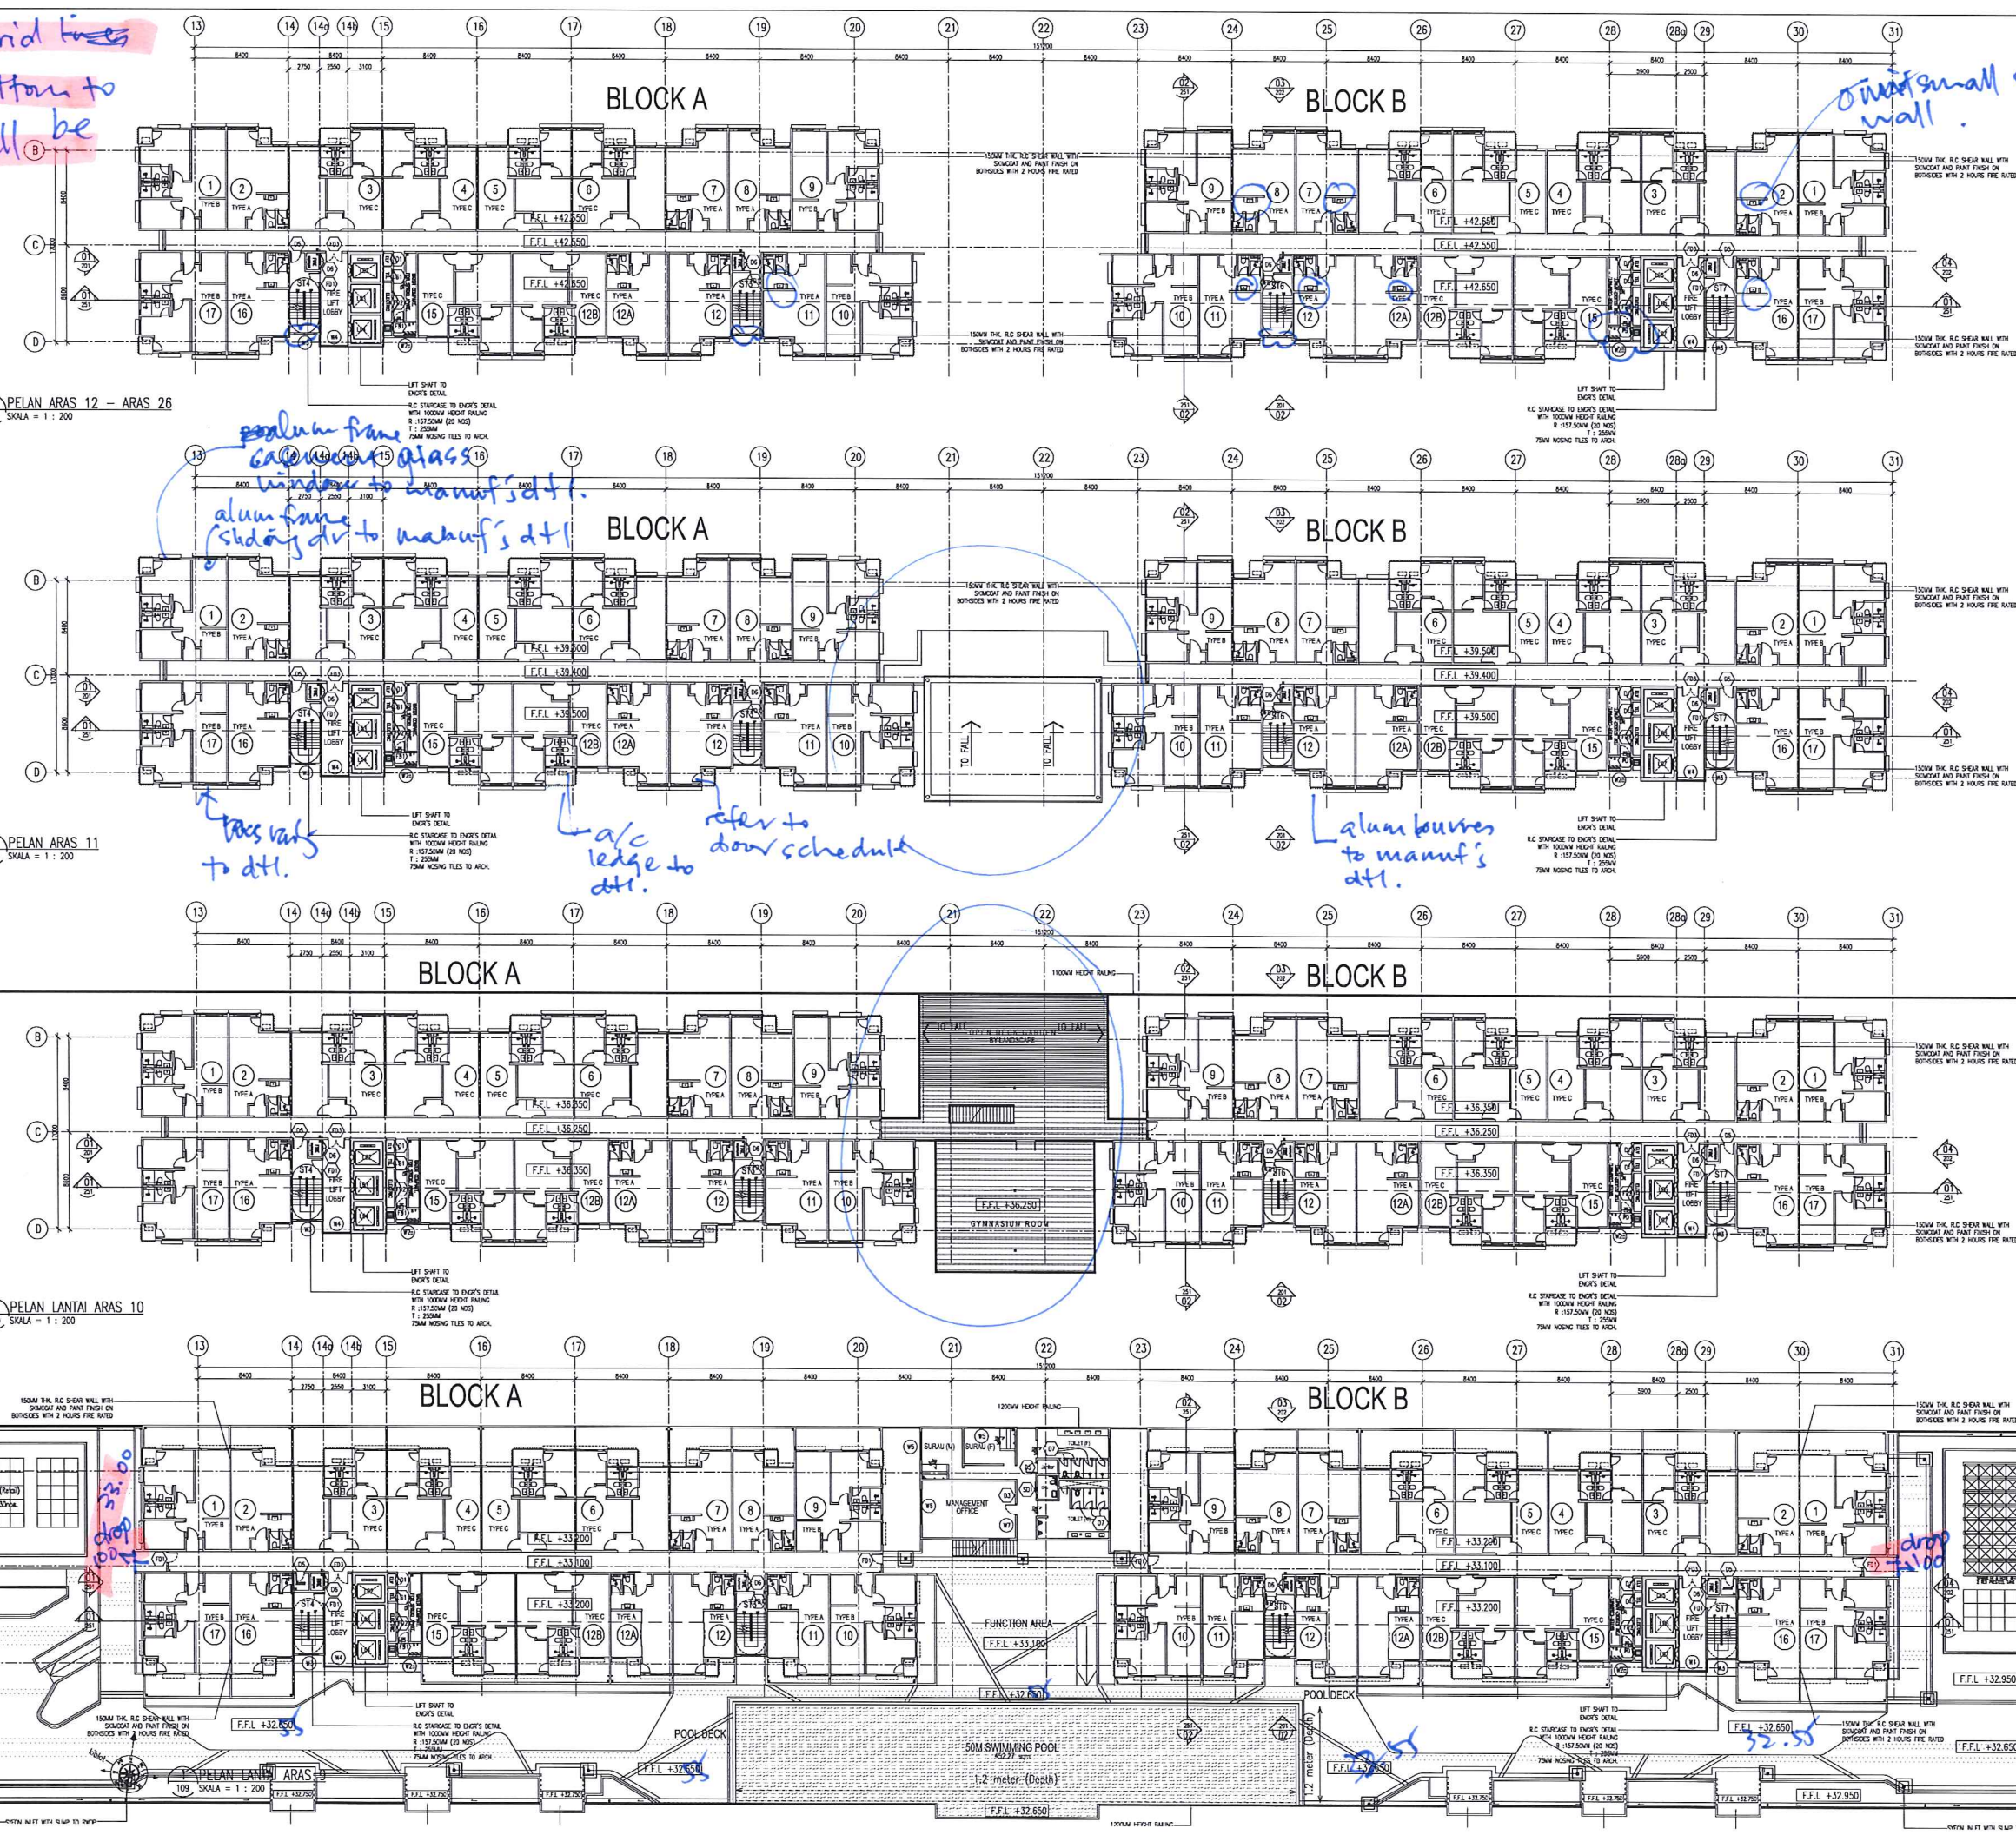one small side wall.



REVISION

NO.	DATE	DESCRIPTION	BY
1			
2			
KEY PLAN

PROJECT :





LAND OWNER & BUILDING OWNER :


PERUNDING P.L.A.
Consulting Mechanical & Electrical Engineers.
S-01, MEKA PANTAI,
JALAN MEKA PANTAI,
12200 BUTTERWORTH, PENANG.
TEL. NO. : (04) 3337990
FAX NO. : (04) 3317337
E-MAIL : perunding@p.la.com.my

PERUNDING KLANA
CIVIL & STRUCTURAL ENGINEERS
(Company No. A50232772-M)

ARCHITECTURE GROUP - STUDIO 2
CPG CONSULTANTS PTE LTD

BH YEW ARCHITECT (SP/161)
15th Floor, Bangunan Annexe,
No. 1, Jalan Luvu, 50400 Kuala Lumpur.
Tel. (03) 4043-1346 Fax (03) 4043-1349
E-MAIL : ybhu@annex.com.my

TENDER DRAWING
FEBRUARY 2017

PELAN LANTAI ARAS 9
PELAN LANTAI ARAS 10
PELAN LANTAI ARAS 11
PELAN LANTAI ARAS 12 - 26

REVISION

NO.	DATE	DESCRIPTION	BY
1			
2			
REVISION

NO.	DATE	DESCRIPTION	BY
1			
2			
