



CP FOR RESIDENTS
NOT NO TO SHOW.

ZONE X | ZONE Y.

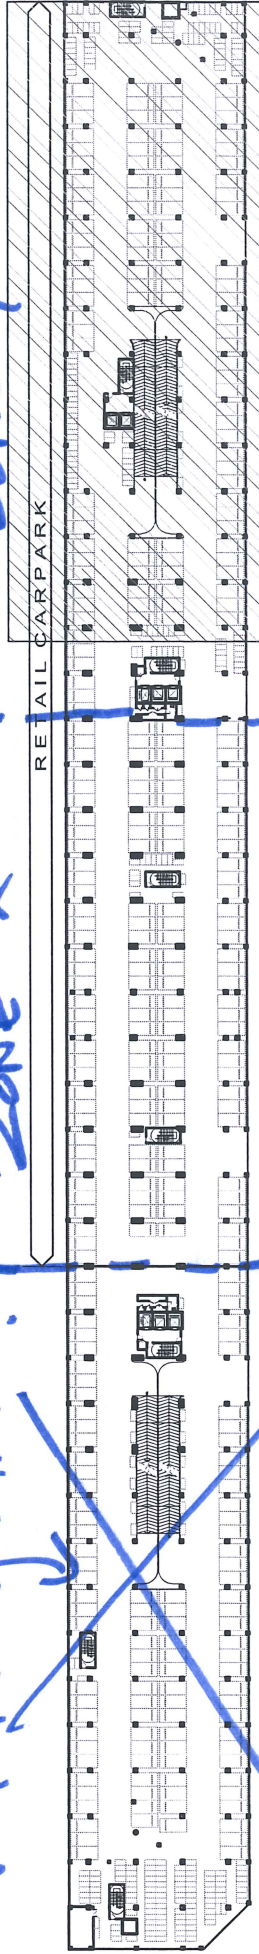

NUMBERING SEQUENCE SHALL
BE FOLLOWED AS CP ~~WAS~~ SKETCHED PLANS.
← follows grid/column.

RETAIL CARPARK

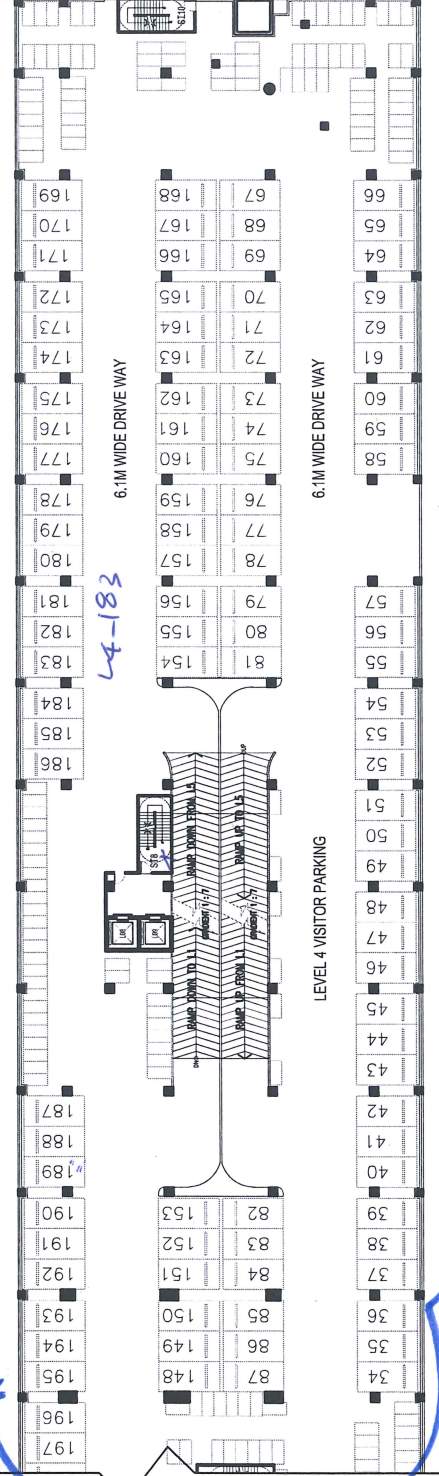

BATU KAWAN MIXED DEV.

CAR PARK LAYOUT

TYPE : LEVEL 4 (PART 2 OF 2)

The floor and unit numbering shown in this drawing is solely for the purpose of Sales and Purchase Agreement and do not reflect the actual address. We assume no liability whatsoever in connection with the actual address, naming and/or numbering to be assigned by the authority. The final documents of the title issued. All dimensions specified in millimeter(mm).


BH YEW ARCHITECT

* Number sequence shall be arranged in anti-clockwise.

23/06/2016
24/06/2016

NOT NEED TO PUT

NOT NEED

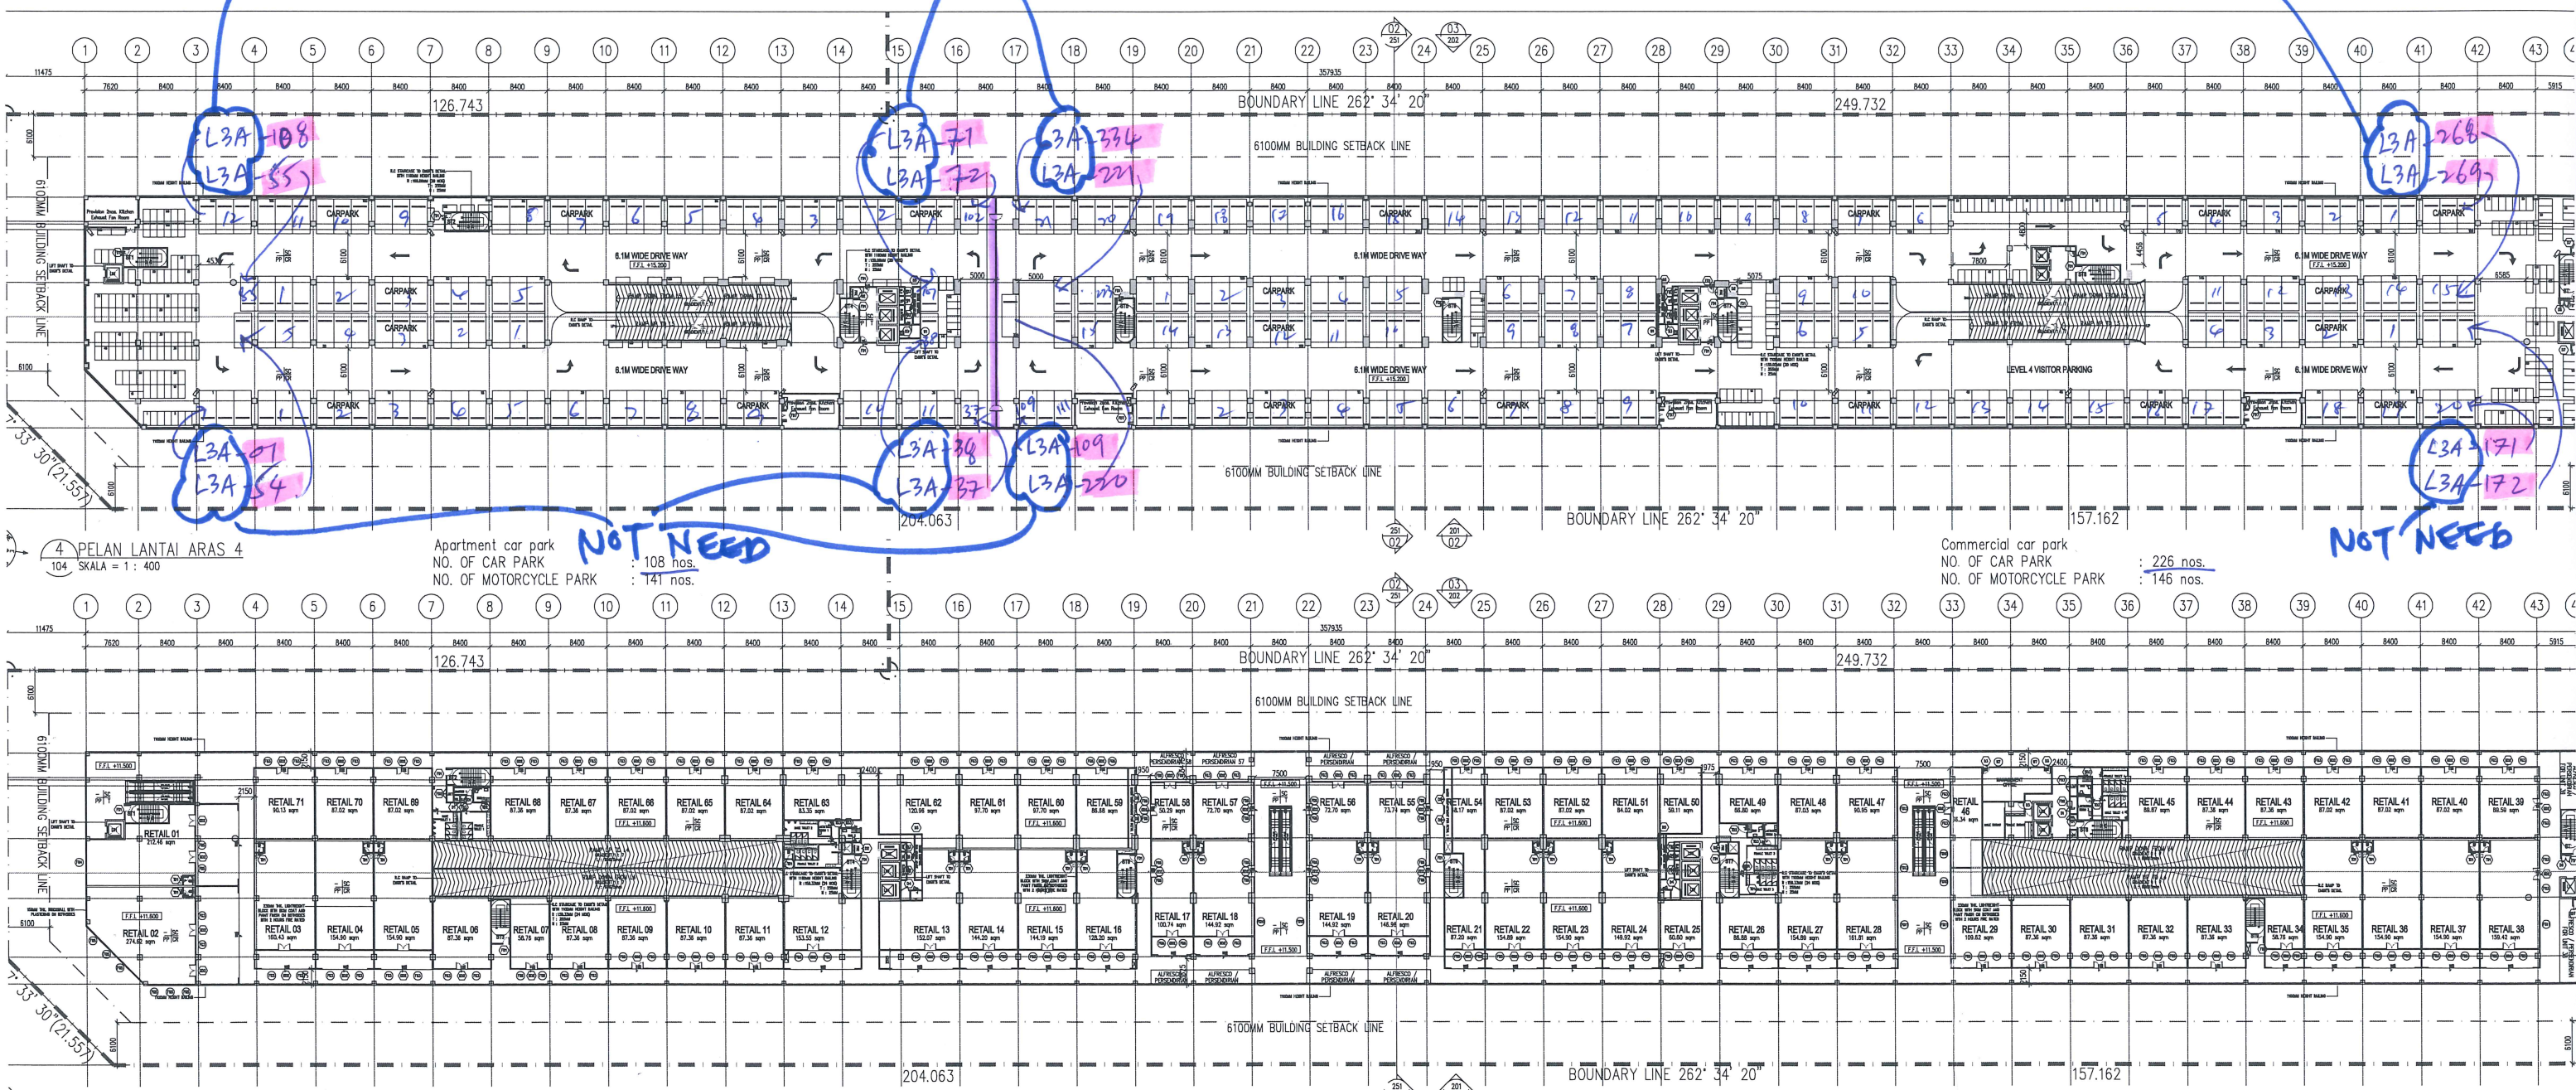

Replacement of Numbering

Set 1	
04	3A
13	12A
14	12B
24	23A
34	33A
44	43A
54	53A
64	63A

Set 2	
74	73A
84	83A
94	93A
104	103A
114	113A
124	123A
134	133A

Set 3	
144	143A
154	153A
164	163A
174	173A
184	183A
194	193A
204	203A
214	213A
224	223A

Set 4	
234	233A
244	243A
254	253A
264	263A
274	273A
284	283A
294	293A
304	303A

Set 5	
314	313A
324	323A
334	333A

19 1/2

24/06/2016

