





☐ Flv trap required

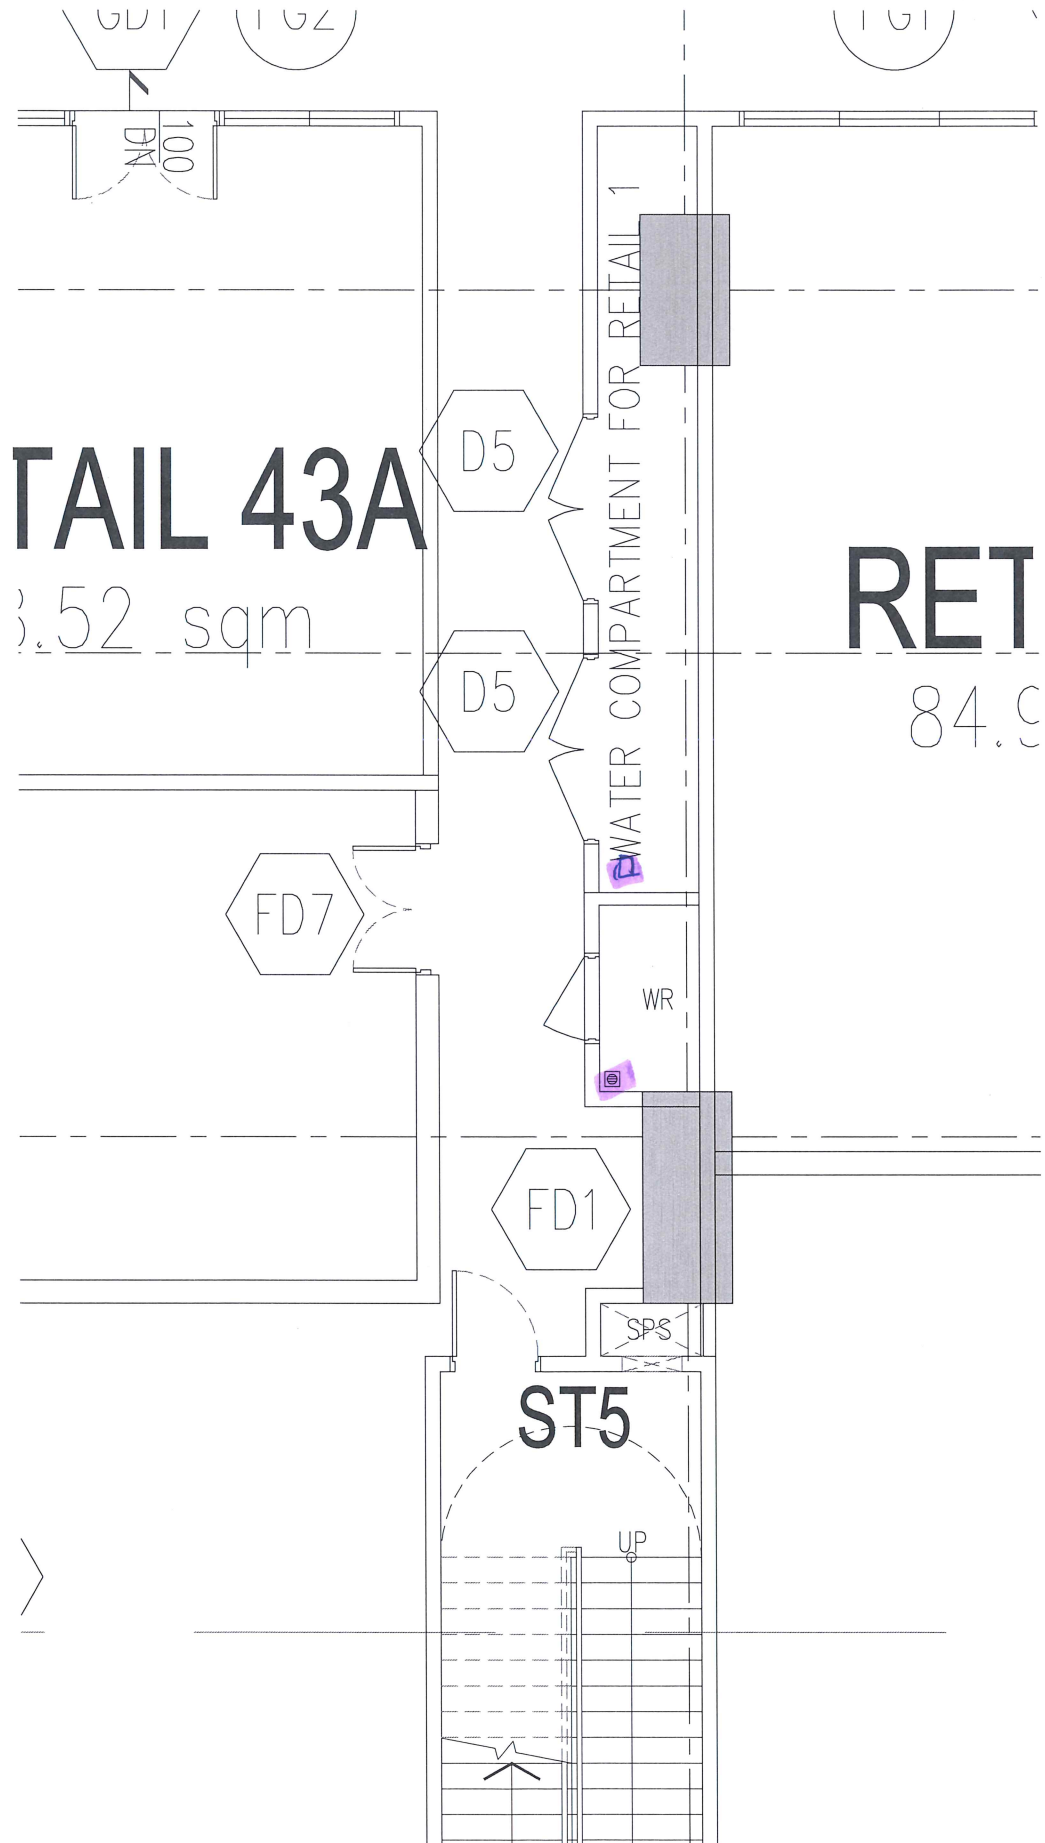

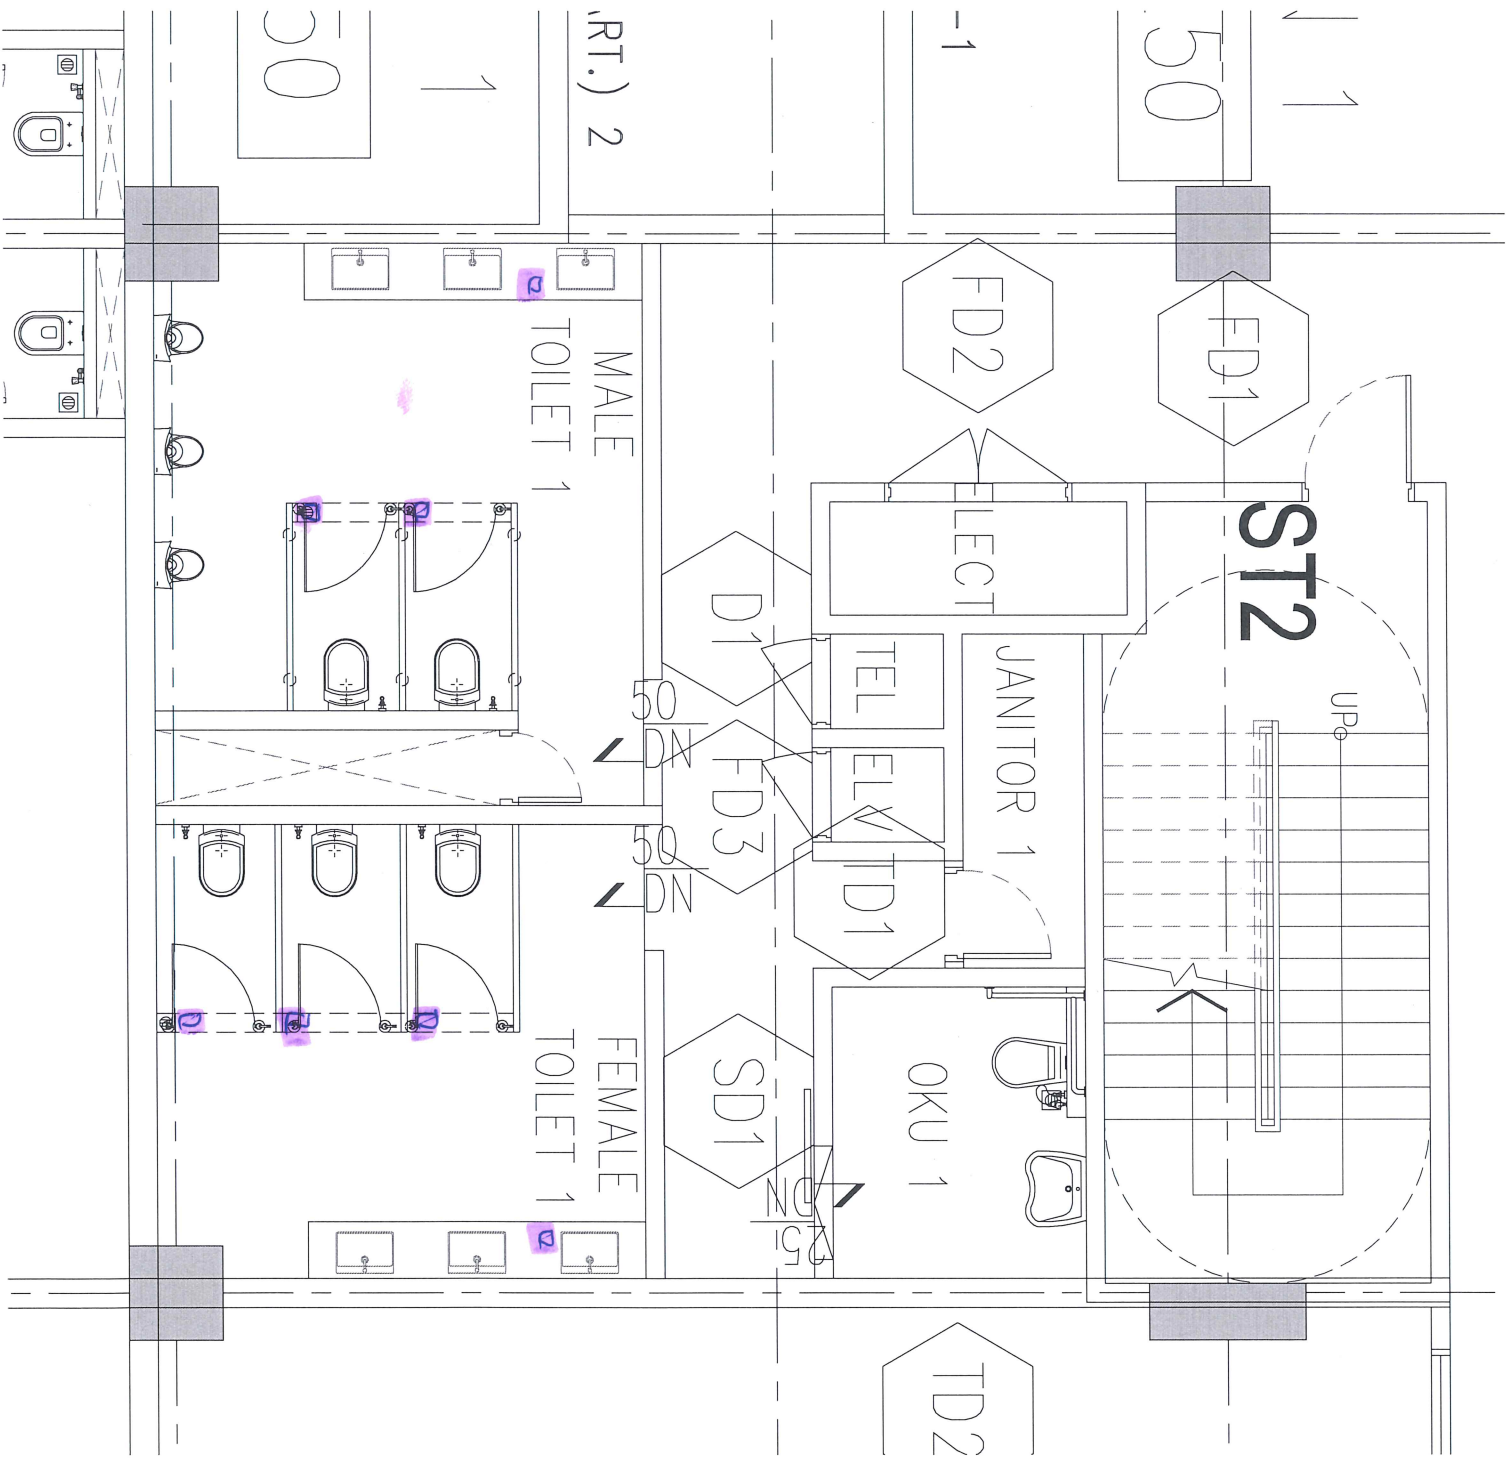


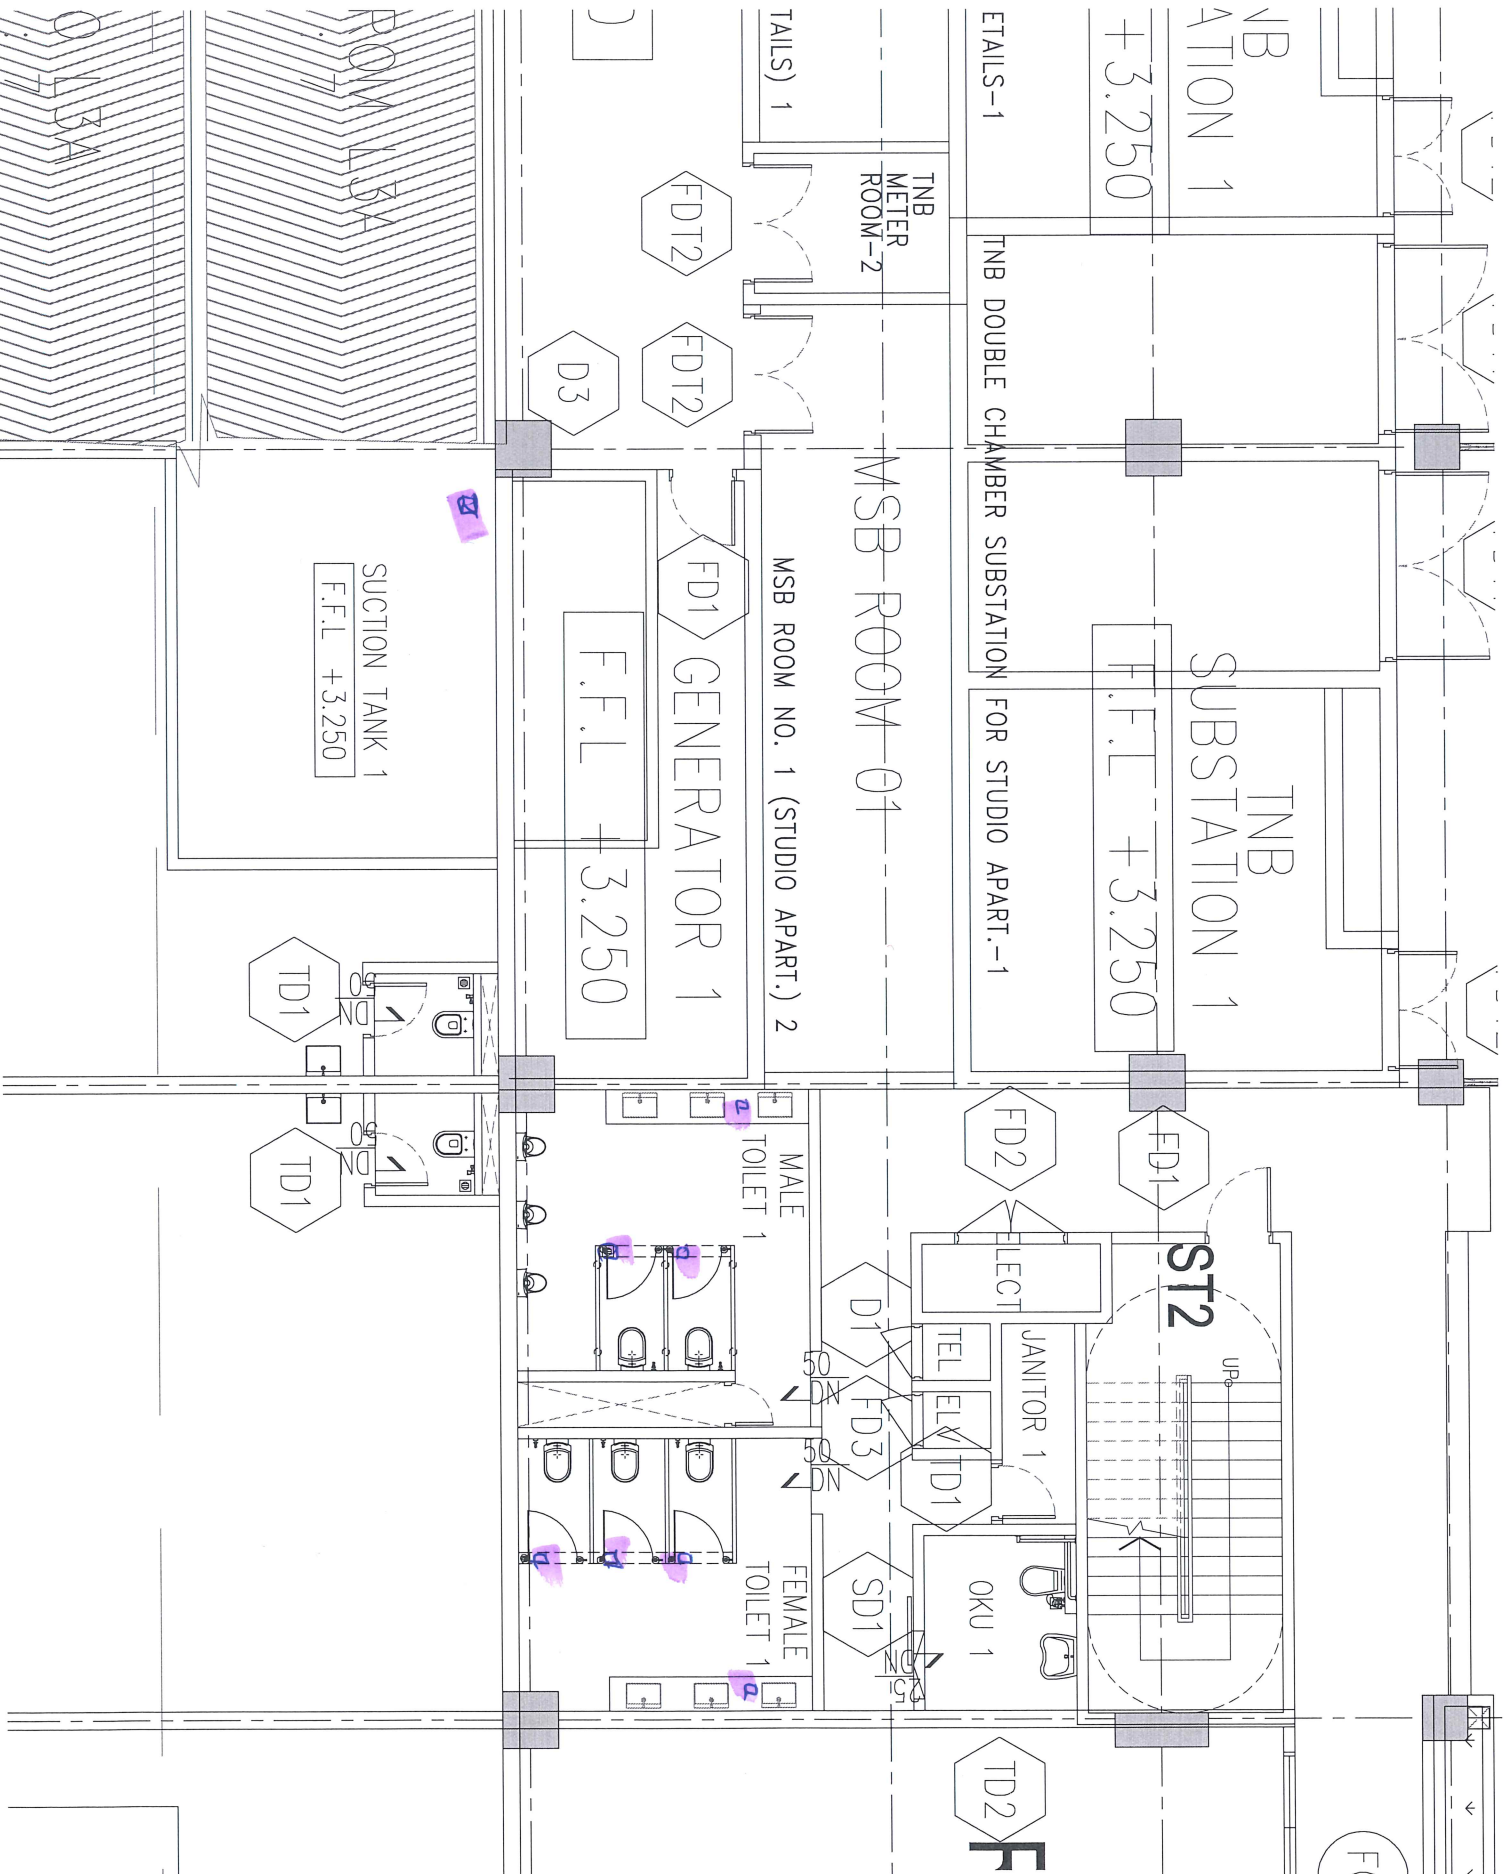

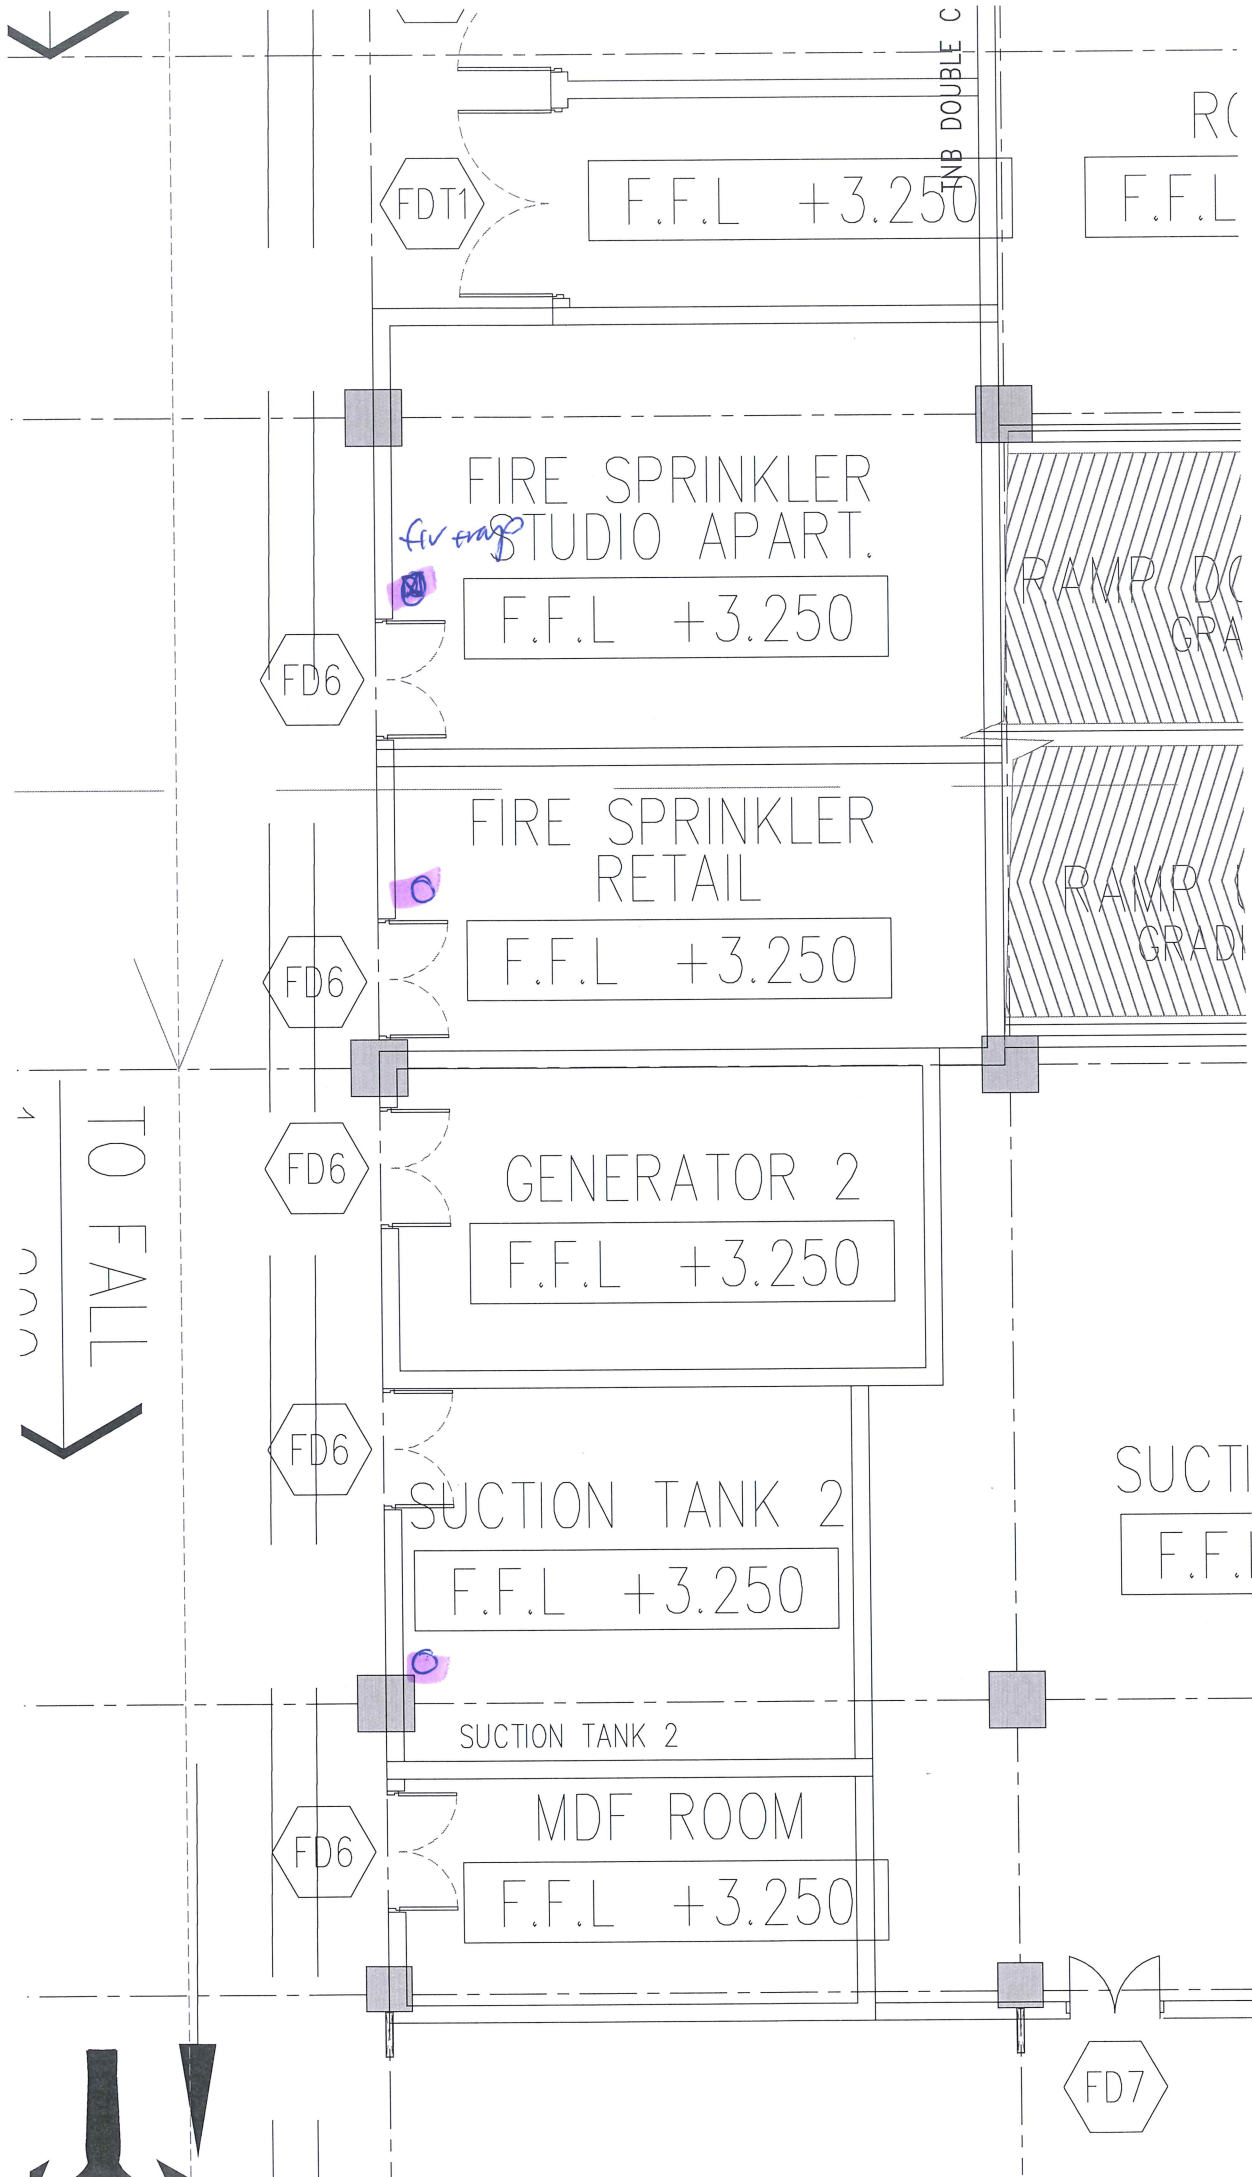

ER SUBSTATION FOR RETAILS 2

56.00 sqm

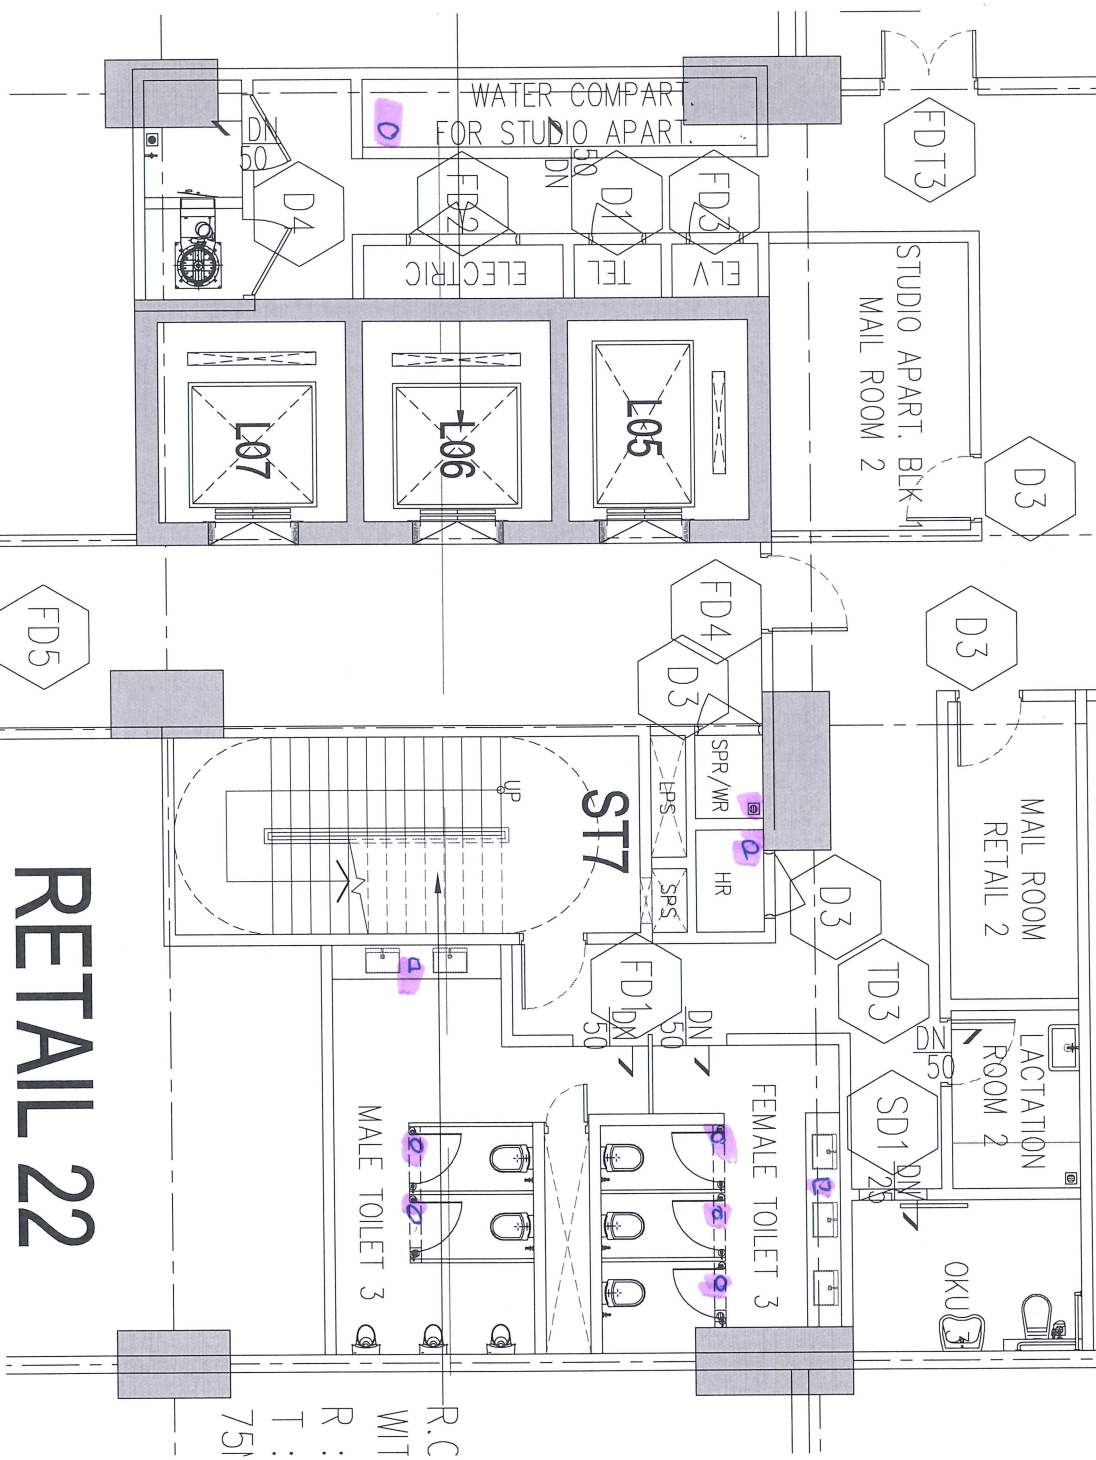

RETAIL 22

R.C
WIT
R :
T :
751