




Typical Section View
Scale : 1/50

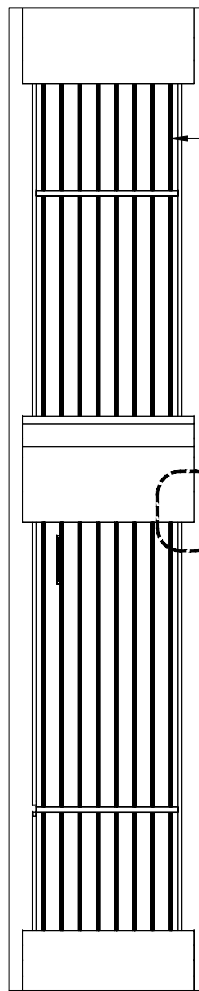


Typical Rear View
Scale : 1/50

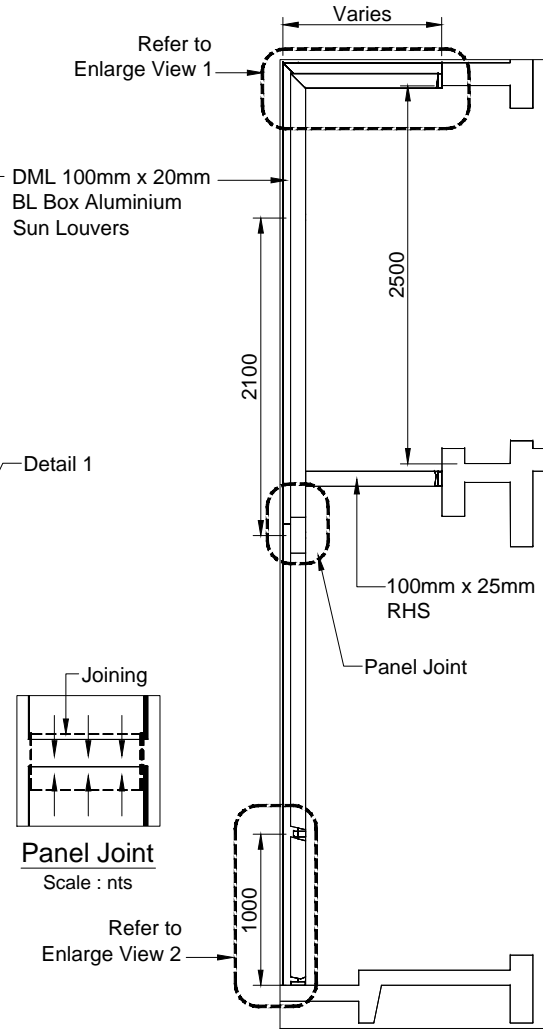


Typical Section View
Scale : 1/50

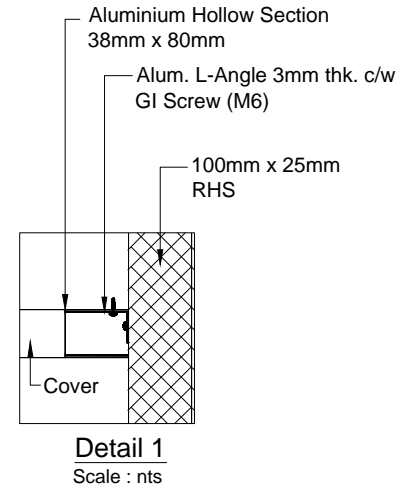

Detail 1
Scale : nts

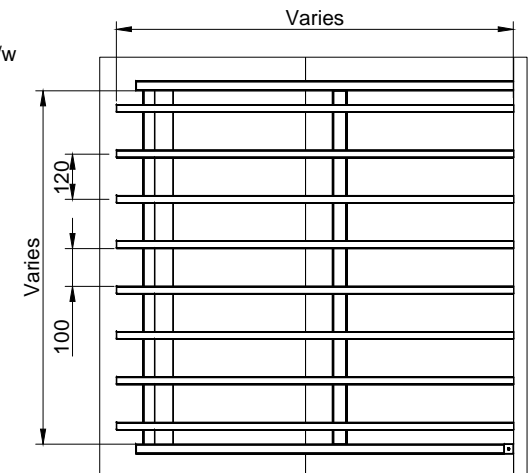

Typical Plan View
Scale : 1/20

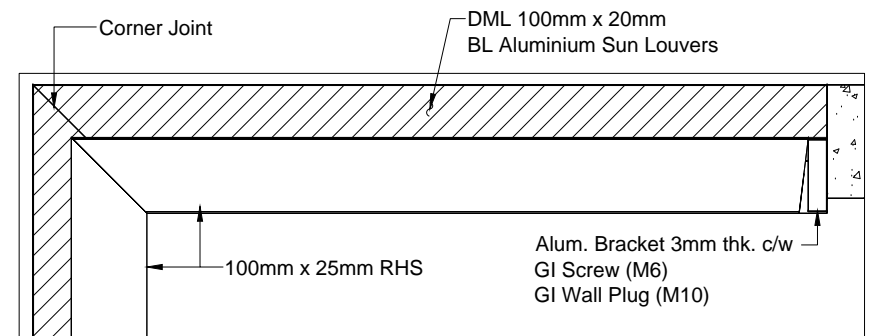

Enlarge View 1
Scale : 1/20

Project :-

Title :-
**TYPICAL INSTALLATION FOR
DML BL VERTICAL BOX LOUVERS
100mm x 20mm**

Date :-
Scale :- As Shown
Ref. No :- DML-TYP-BL-01

Drawn :- Ismail
Checked :-
Approved :-

Design, Supply & Install :-



DML PRODUCTS SDN. BHD.

(7315572-D)

Lot 27, Jalan RP 2, Rawang Industrial & Housing Estate,
48000 Rawang, Selangor Darul Ehsan,
West Malaysia.

Tel : 603-6091 8377
Web : www.dml.com.my

Fax : 603-6091 8375
Email : sales@dml.com.my