




pls indicate the ~~stop~~ line termination. between tiles & vinyl.

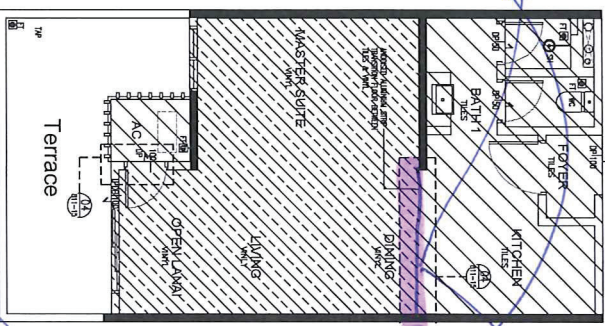

01 KEY PLAN TYPE A.A1&A2
251 SCALE = 1 : 50

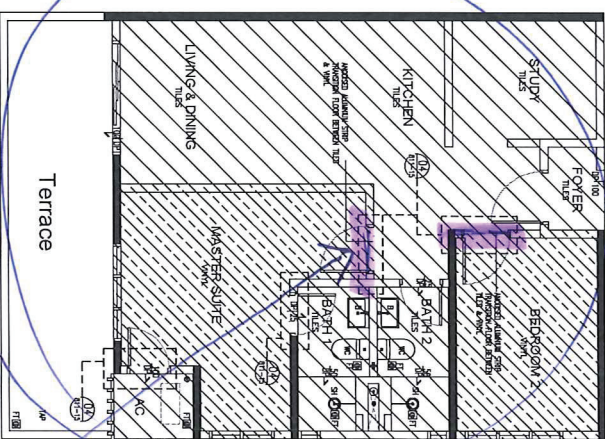


02 KEY PLAN TYPE B.B1&B2
251 SCALE = 1 : 50

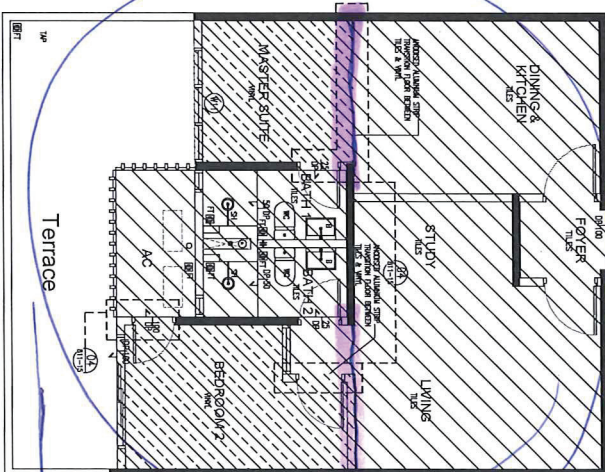

03 KEY PLAN TYPE C.C1&C2
251 SCALE = 1 : 50

10 homogeneous 12mm ss. strip
12mm THK. FLOOR TILES
ADHESIVE SEALANT STRIP TRANSITION
BETWEEN TILES & VINYL
FINISHES
ADHESIVE SEALANT

termination line between tiles & vinyl.

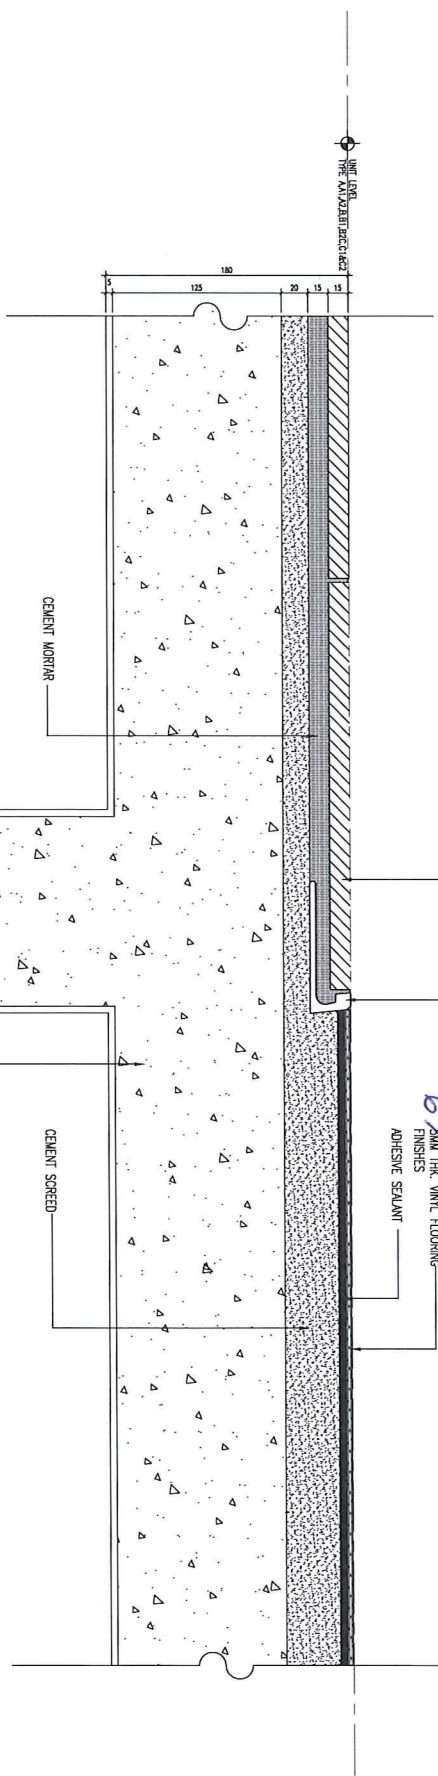

04 TYPICAL DETAIL FLOORING TRANSITION
811-15 SCALE = 1 : 2

LEGEND : FLOOR FINISHES	
LEGEND	DESCRIPTION
	VINYL FLOORING
	100% 100% NON SLIP PORCELAIN TILES